

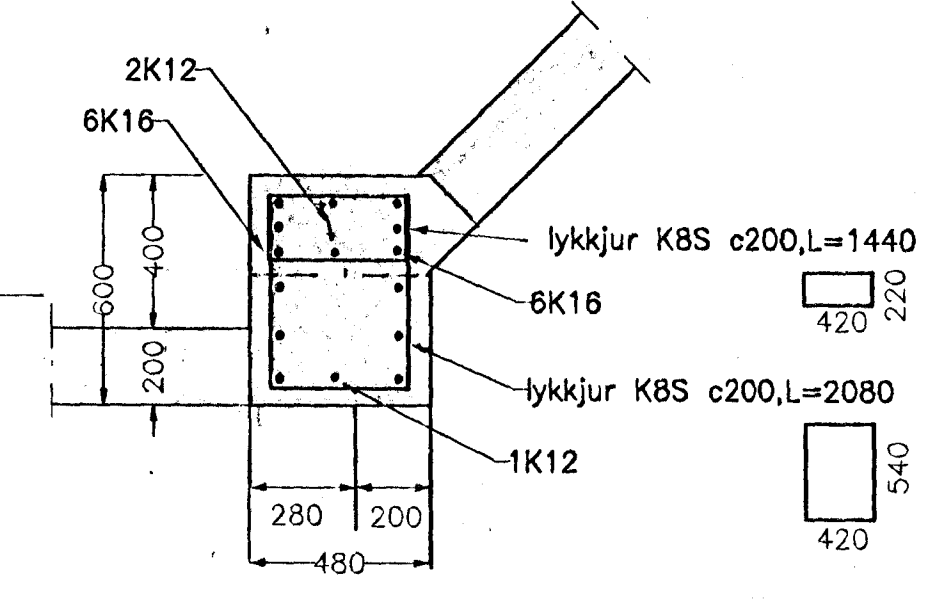


U3


SÚLA SS3a

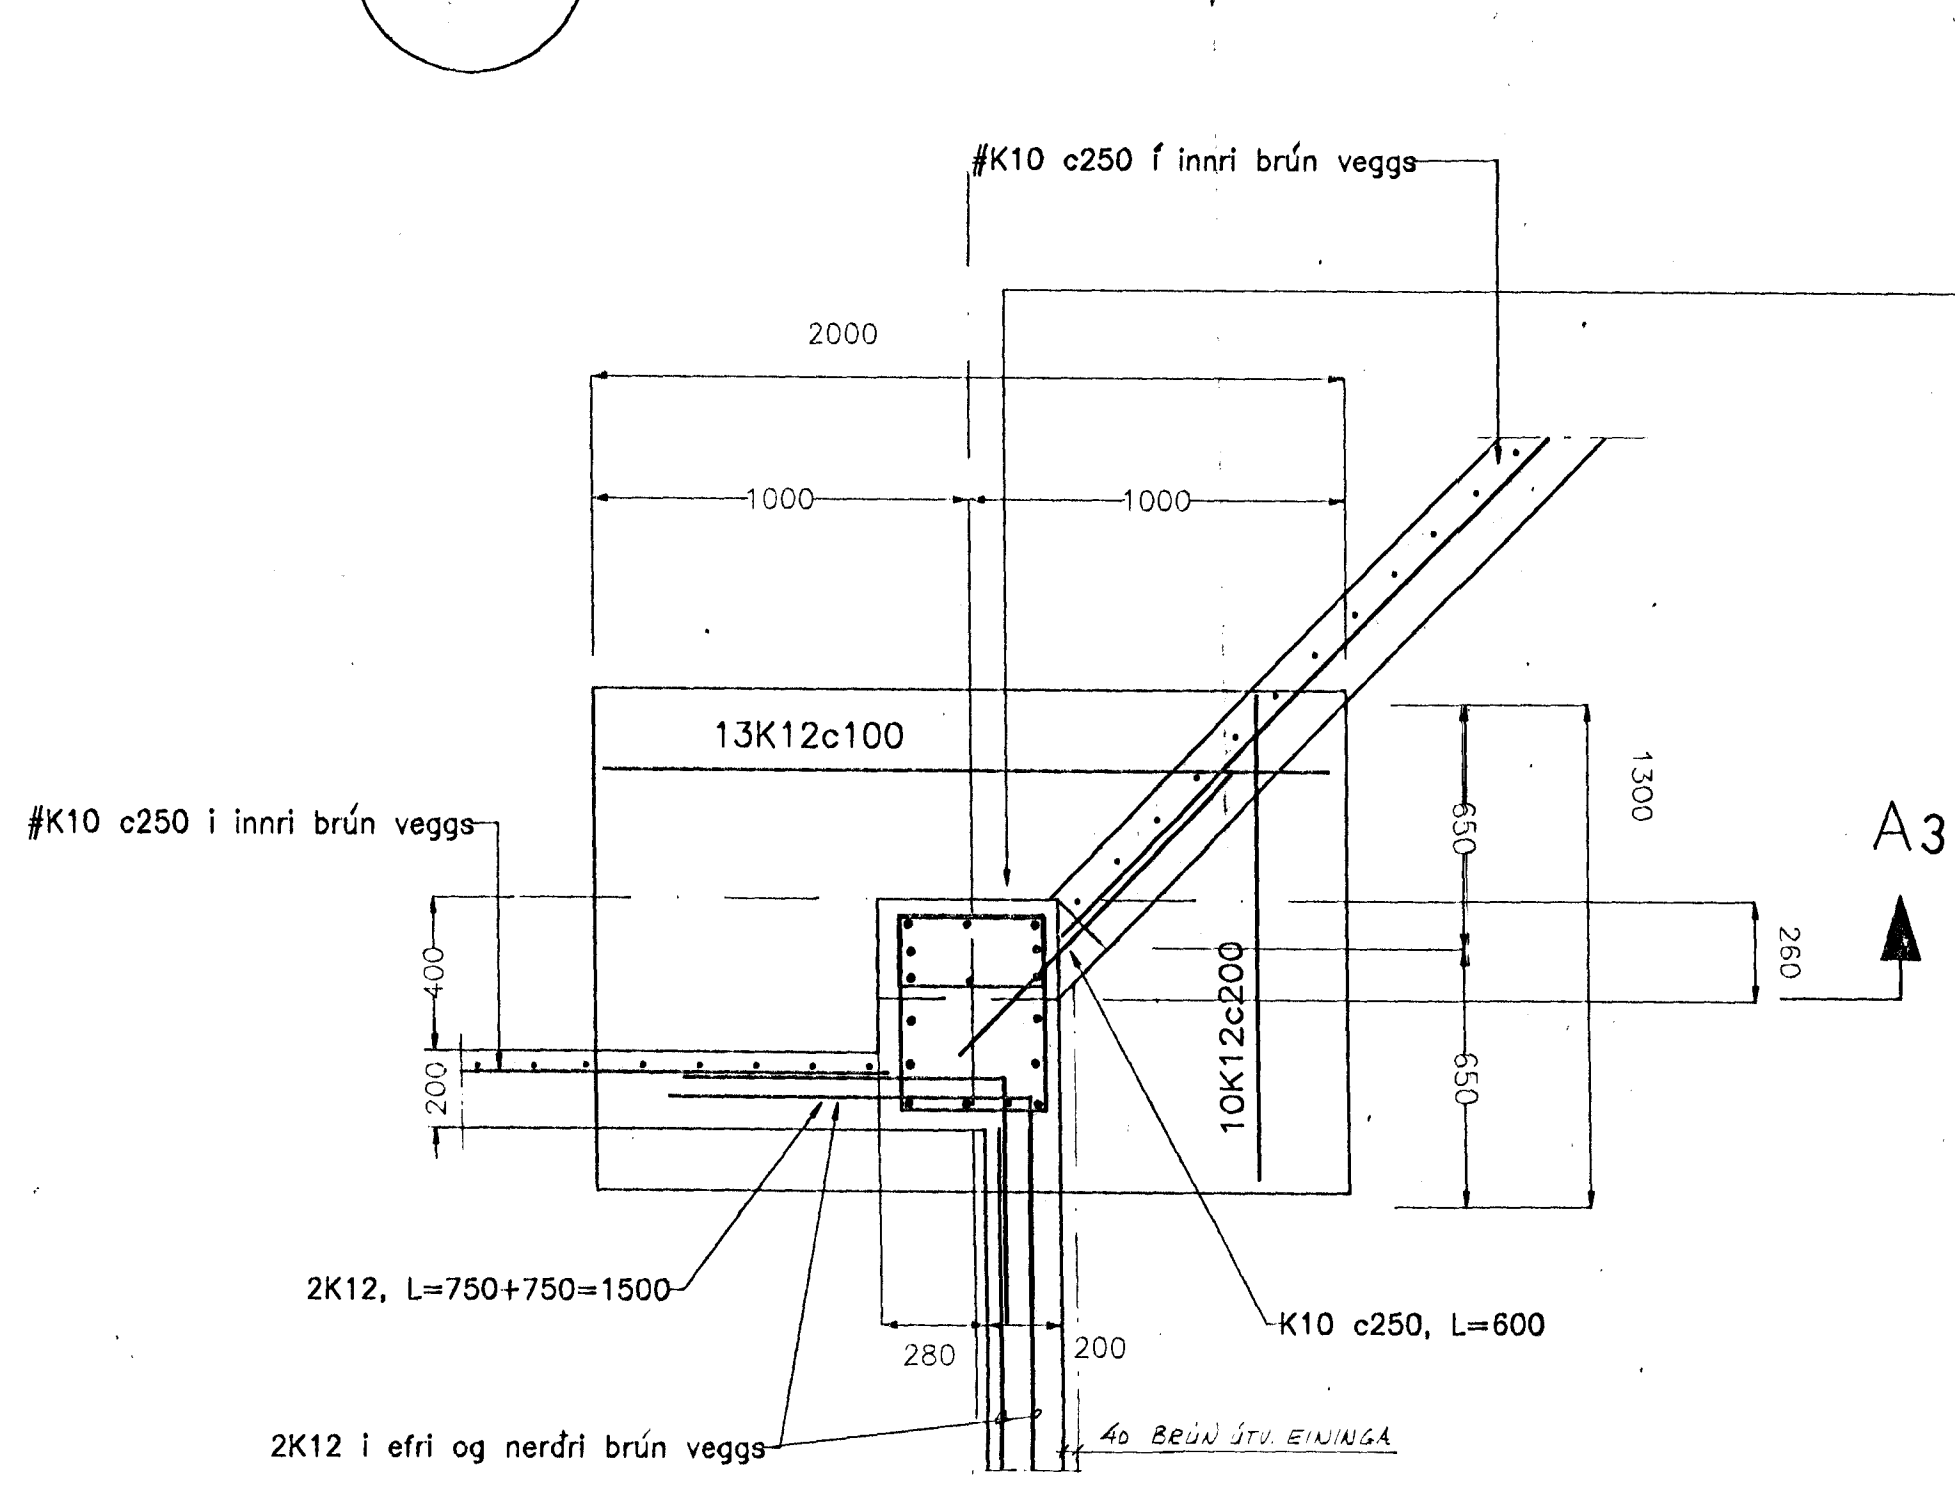


SÚLA SS3b

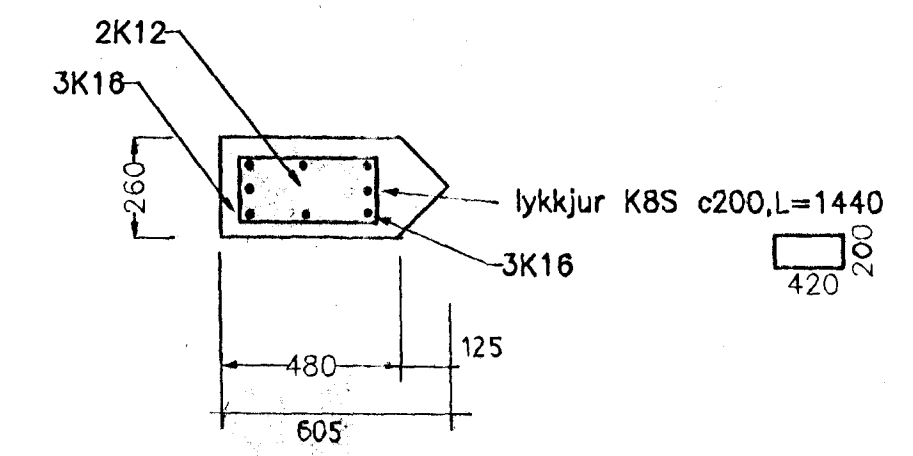

SÚLA SS3c


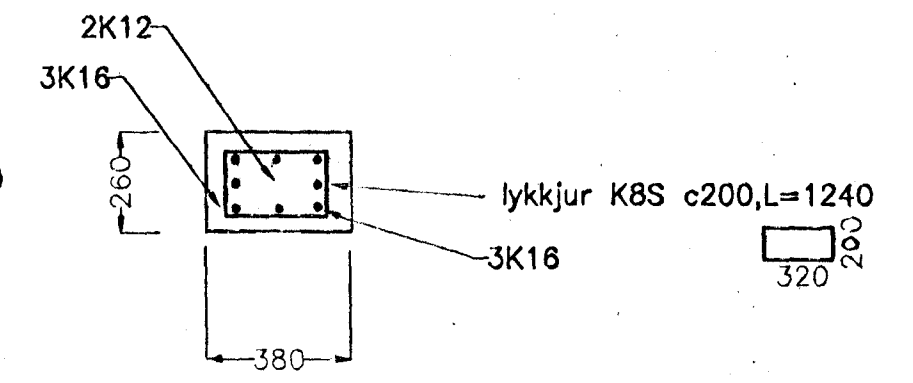


A3

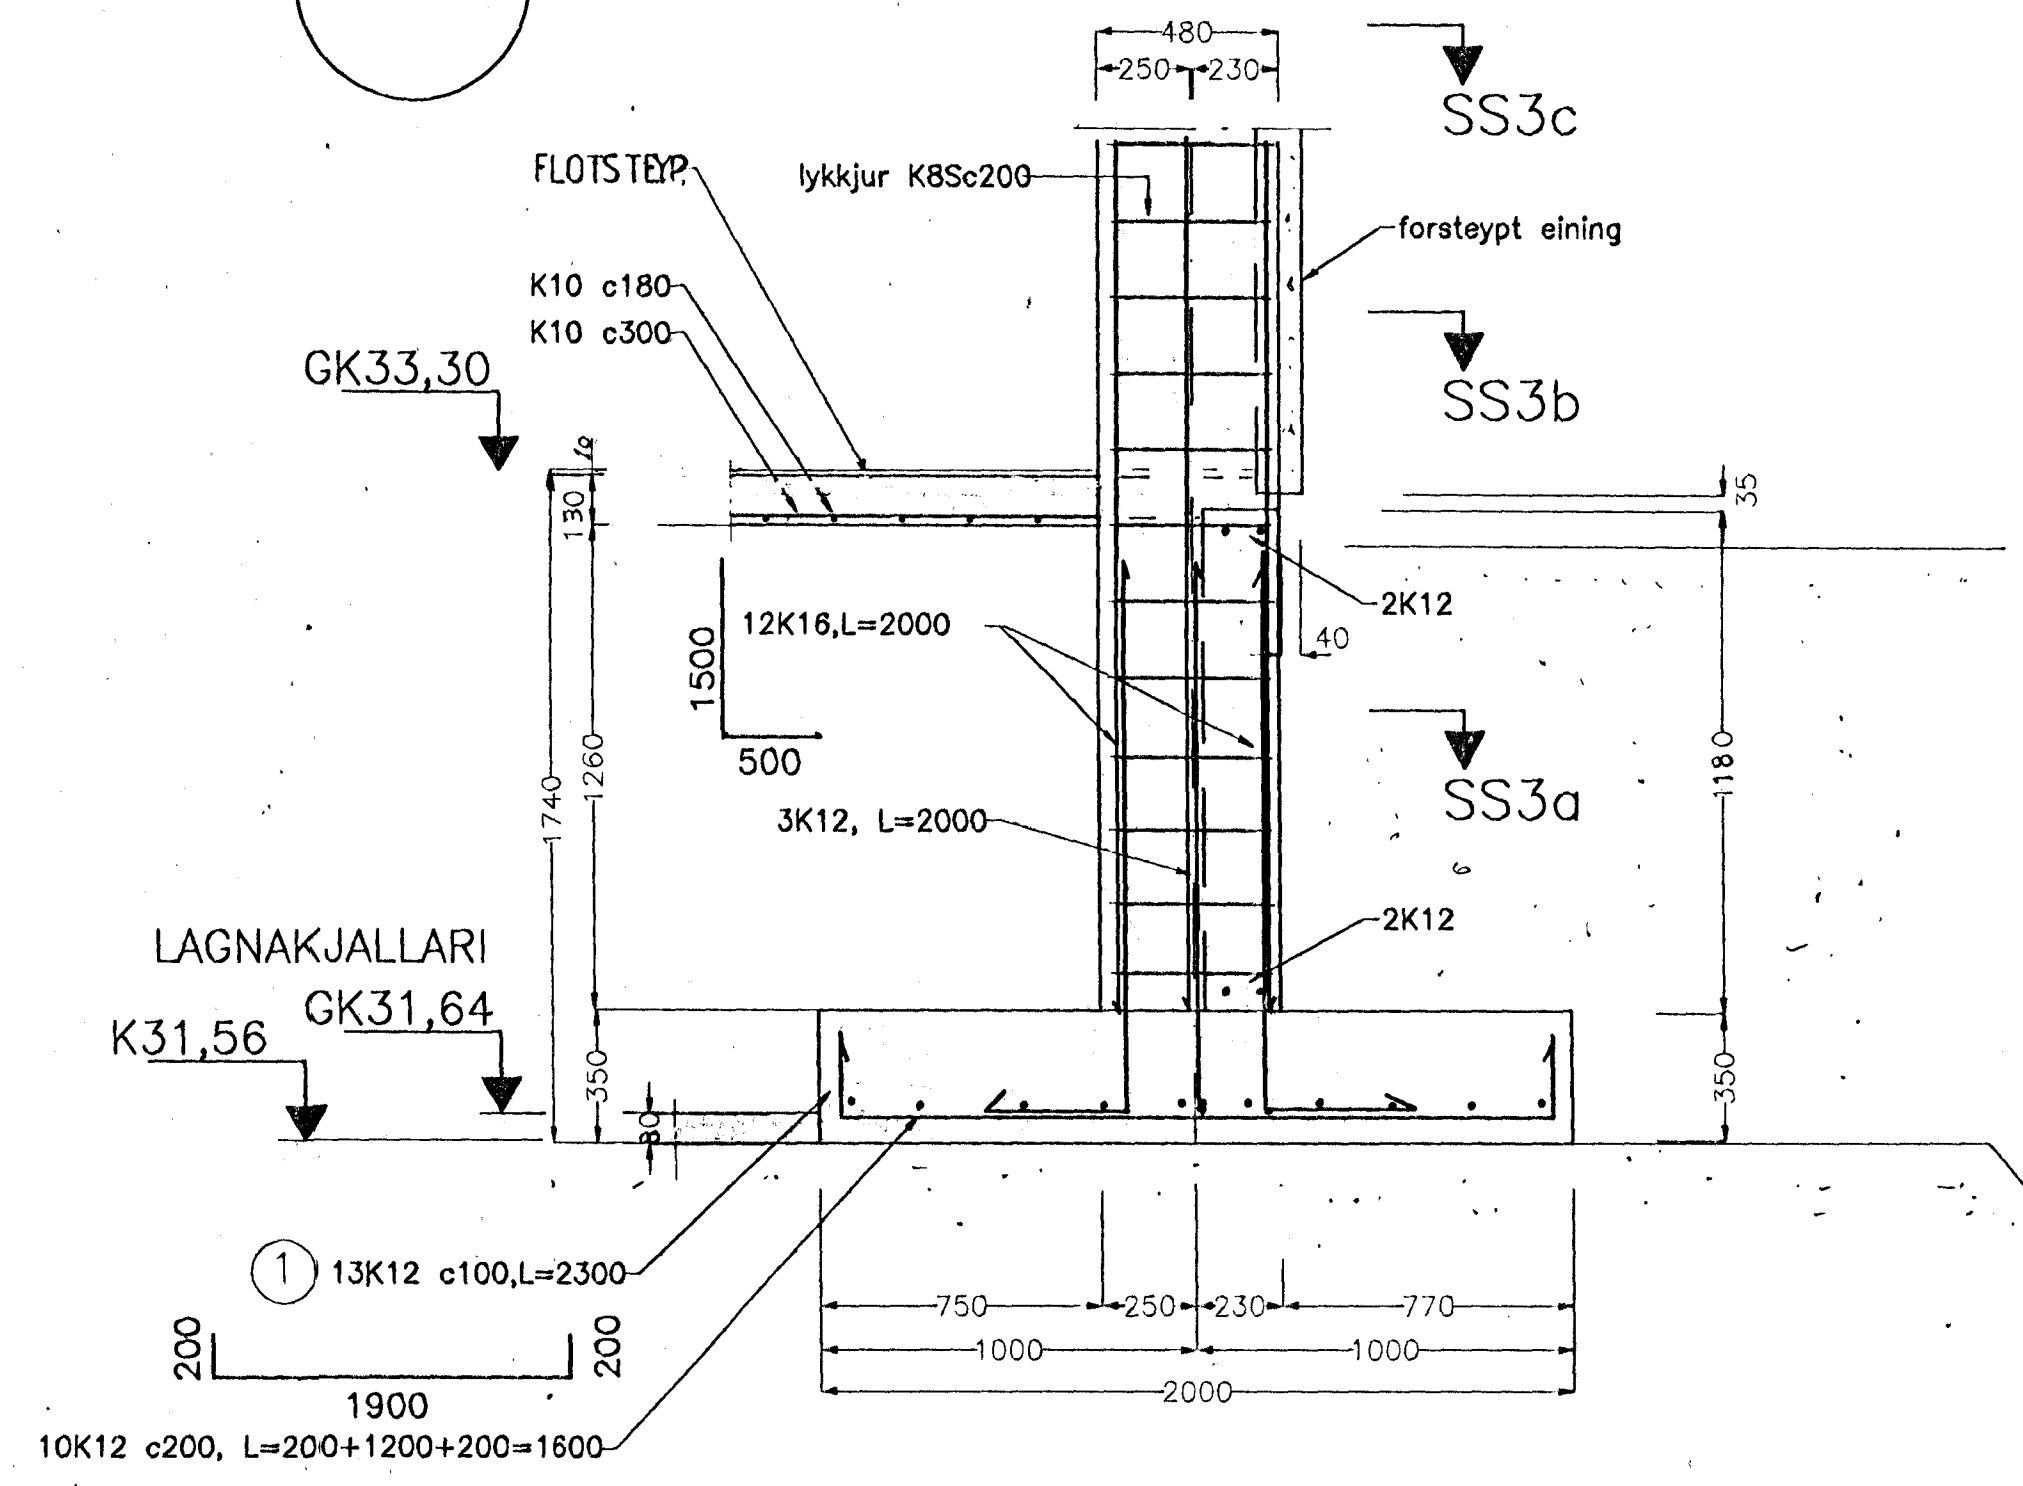


U4

SÚLA SS4

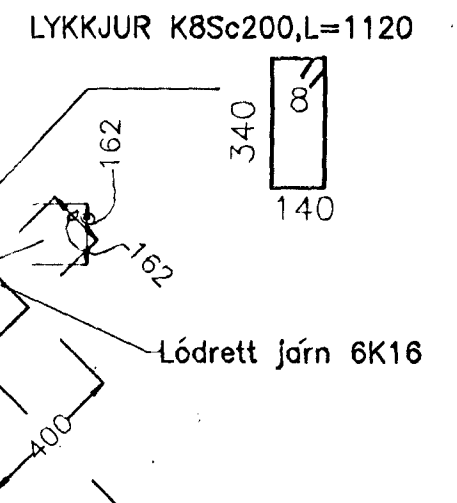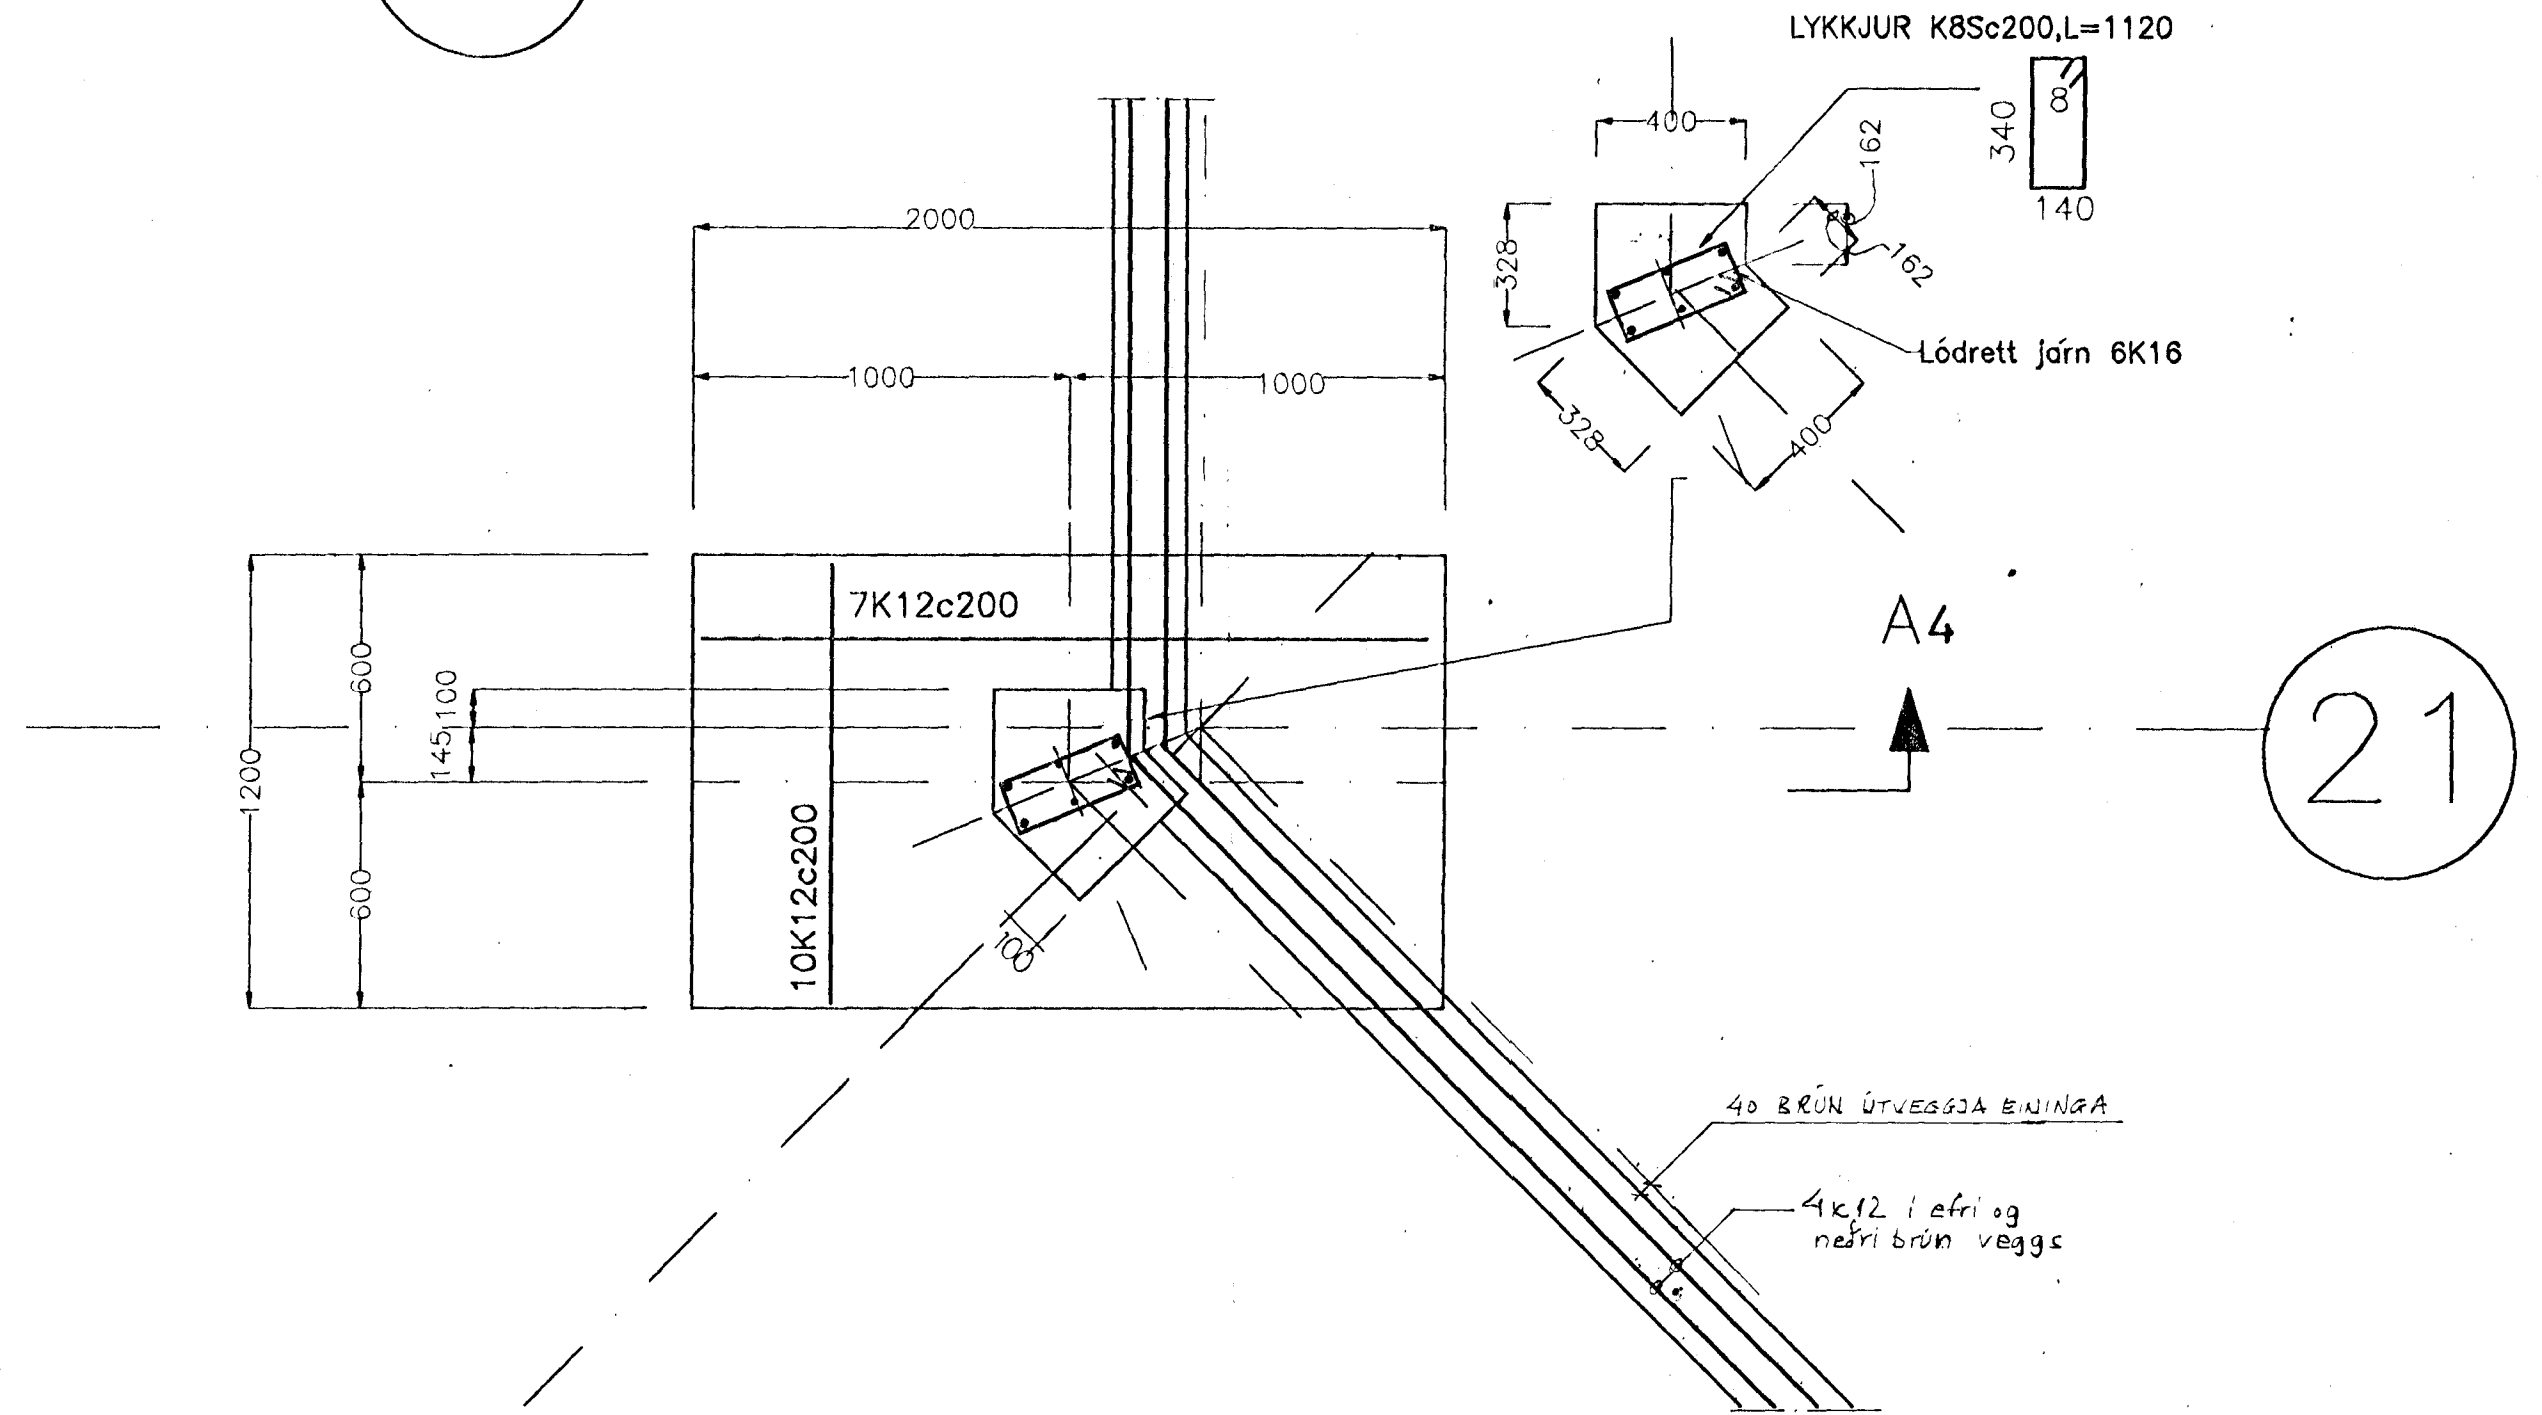


A4

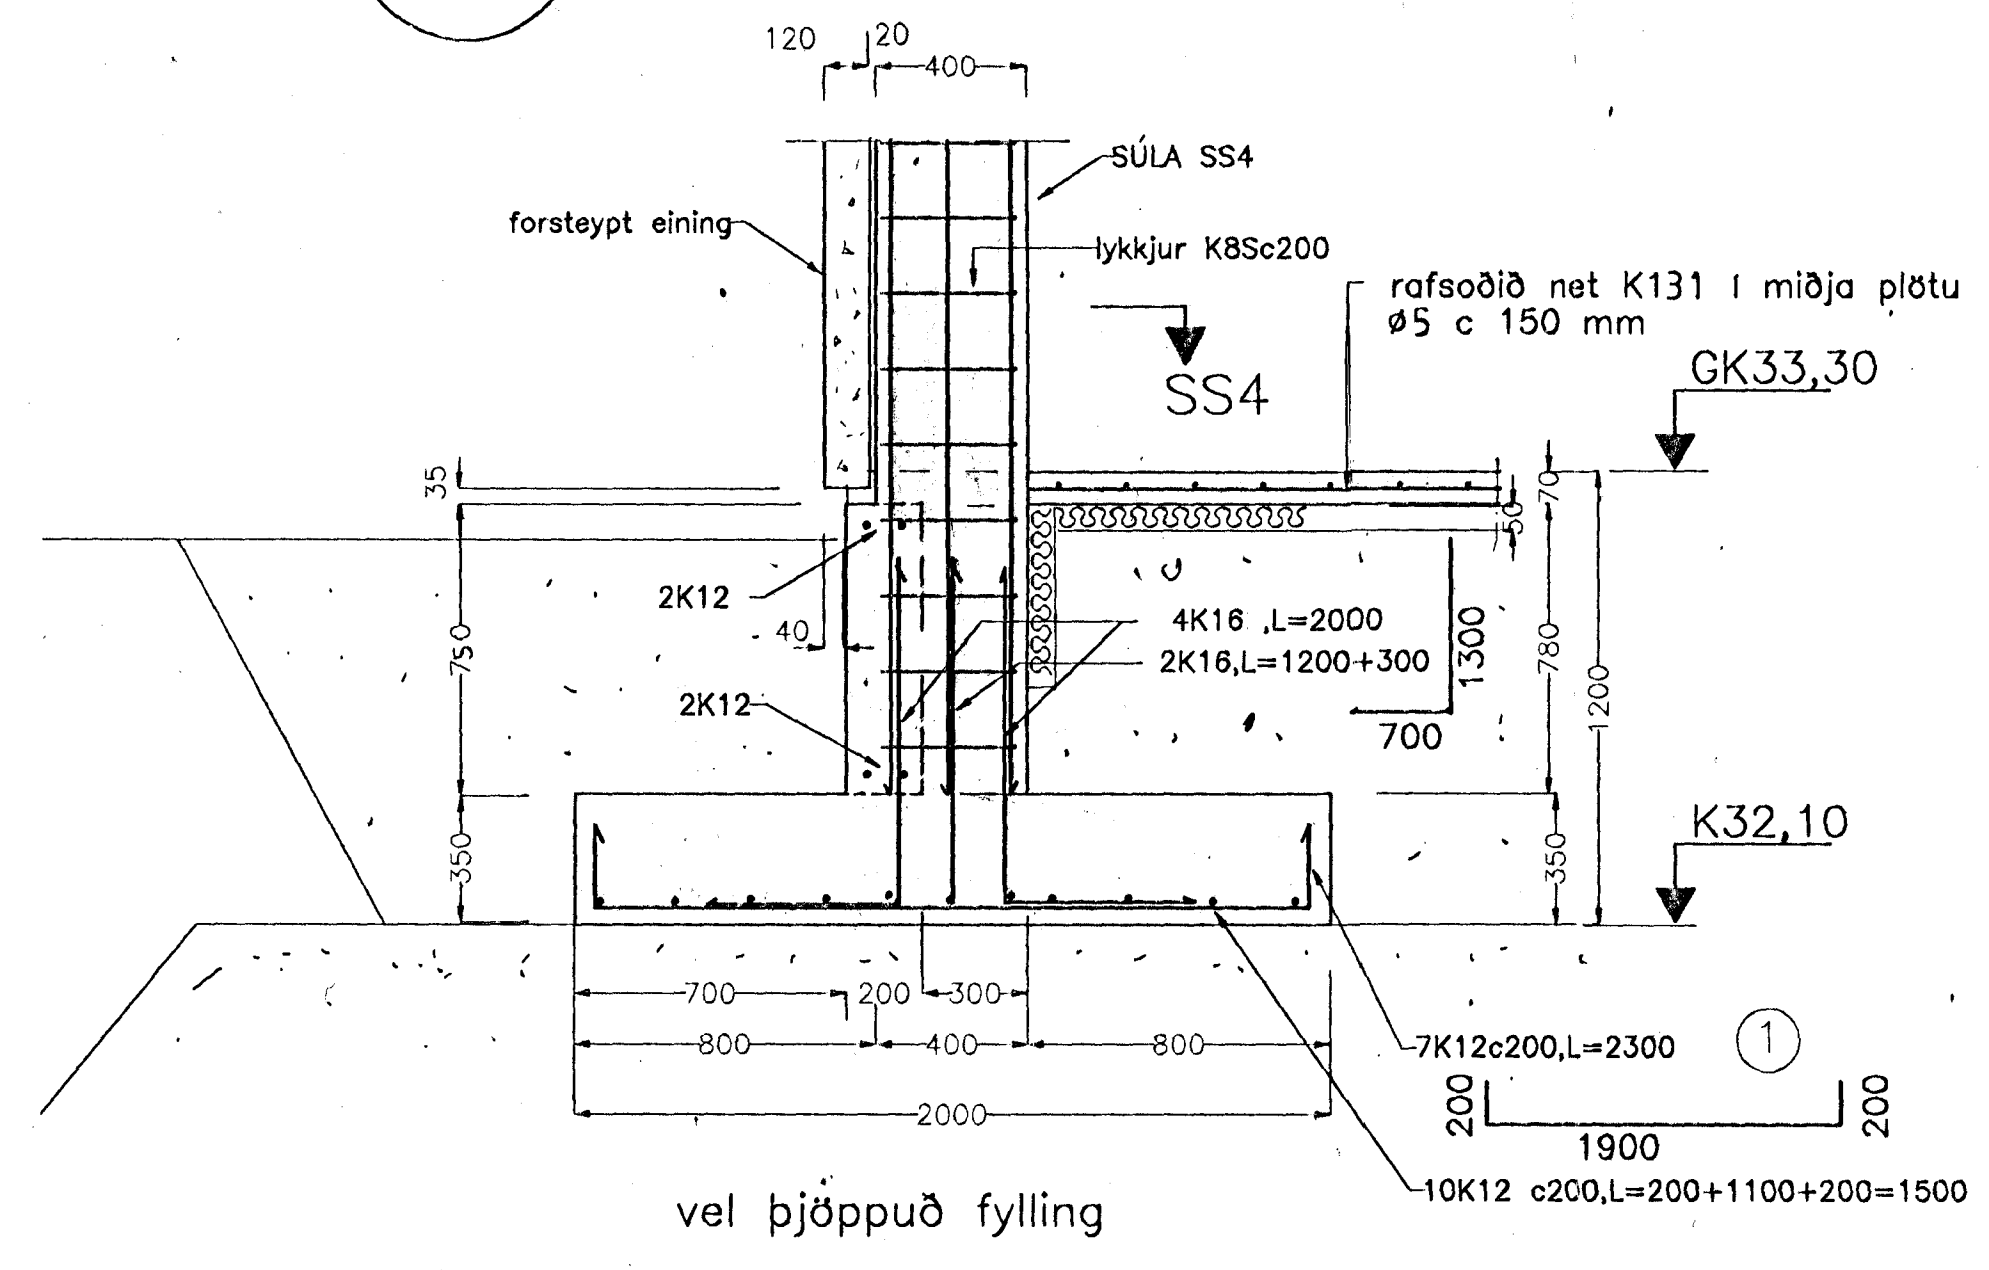

21

ÁSKILIÐ, ELDRI TEIKNING ÓGILD

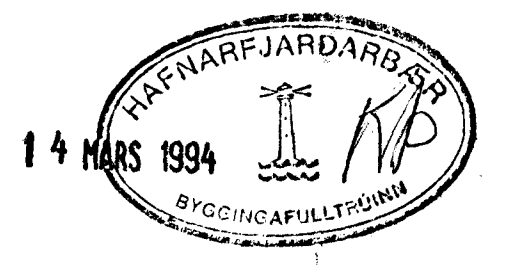

I			
H			
G			
F			
E			
D			
C			
B			
A	4.3.94	SS3a	E.E.
DAGS.	BREYTING	SAMP.	

HVALEYRARRSKÓLI
HAFNARFIRÐI, 2.áfangi.
ALVERKTAKI:
FRÍÐJÓN OG VÍÐAR H.F.

EINAR EINARSSON TÆKNIFRÆÐINGUR, BREIÐVANGUR 6
kennitala 1610504769, sími 850788
TEIKN.NR. 108A
UNDIRSTÖÐUR U3, U4, SNID
MKV. 1:20 DAGS. JAN.1994
HAFNAD EE
TEIKNAD EE
YFIRF.
SAMP. Einar Einarsson