




SNEIDING 1-1
215

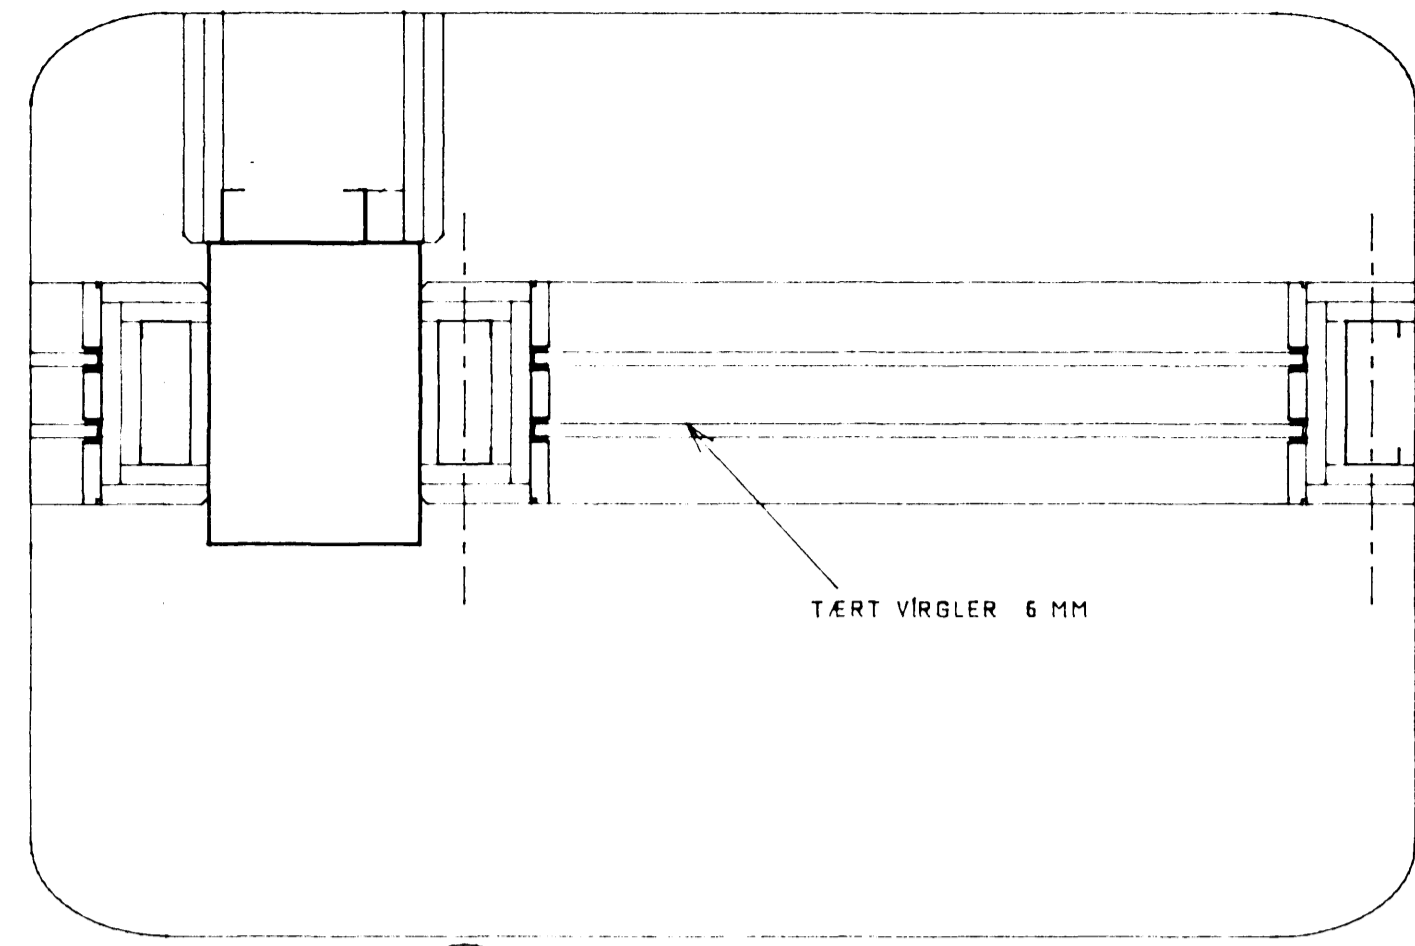


SNEIDING 2-2
215

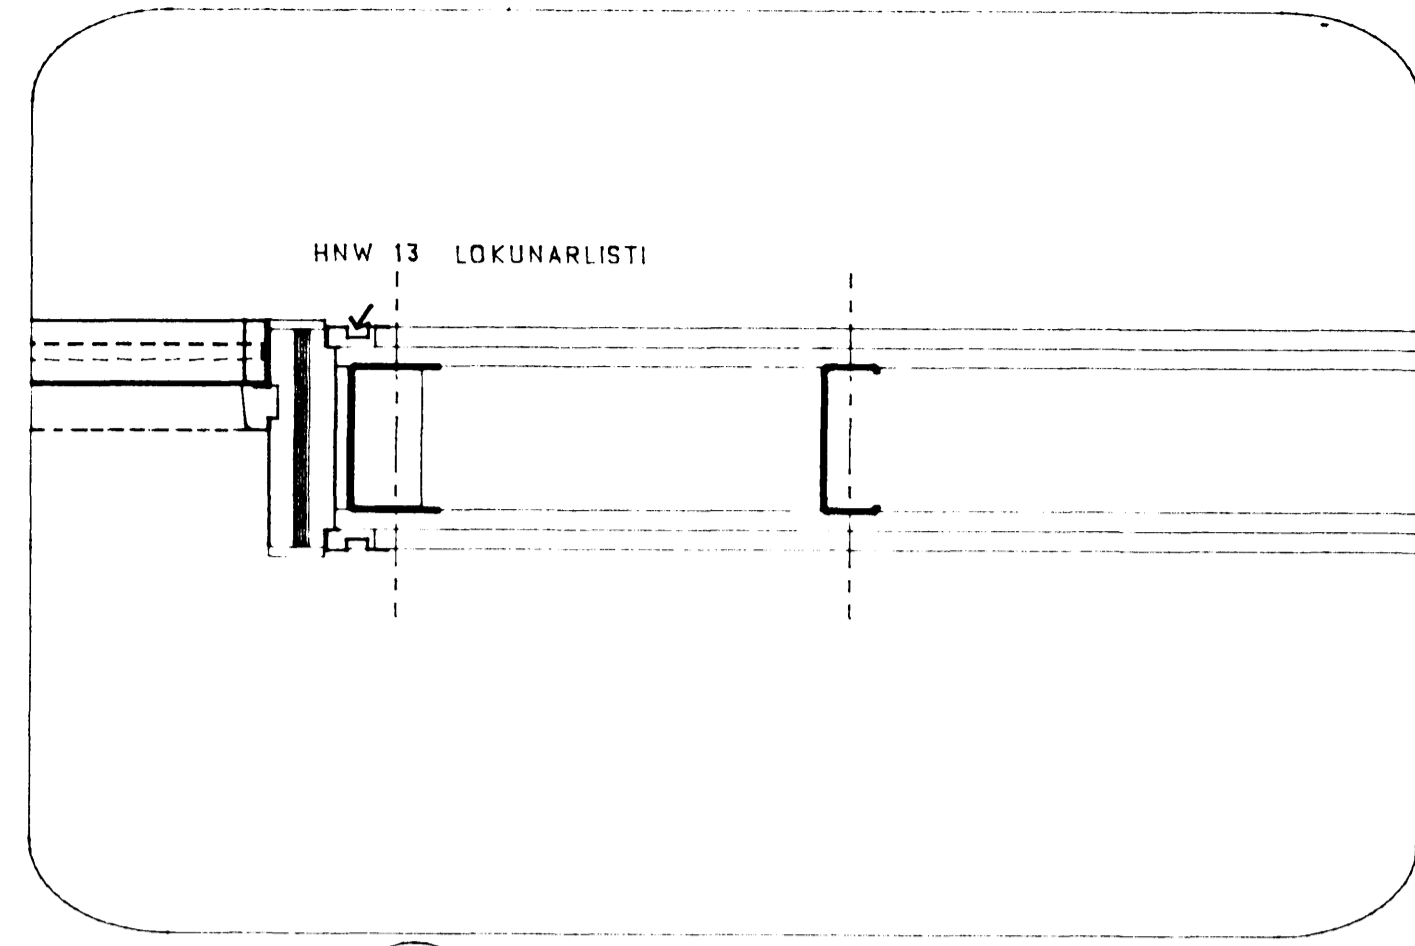


SNEIDING 3-3
215

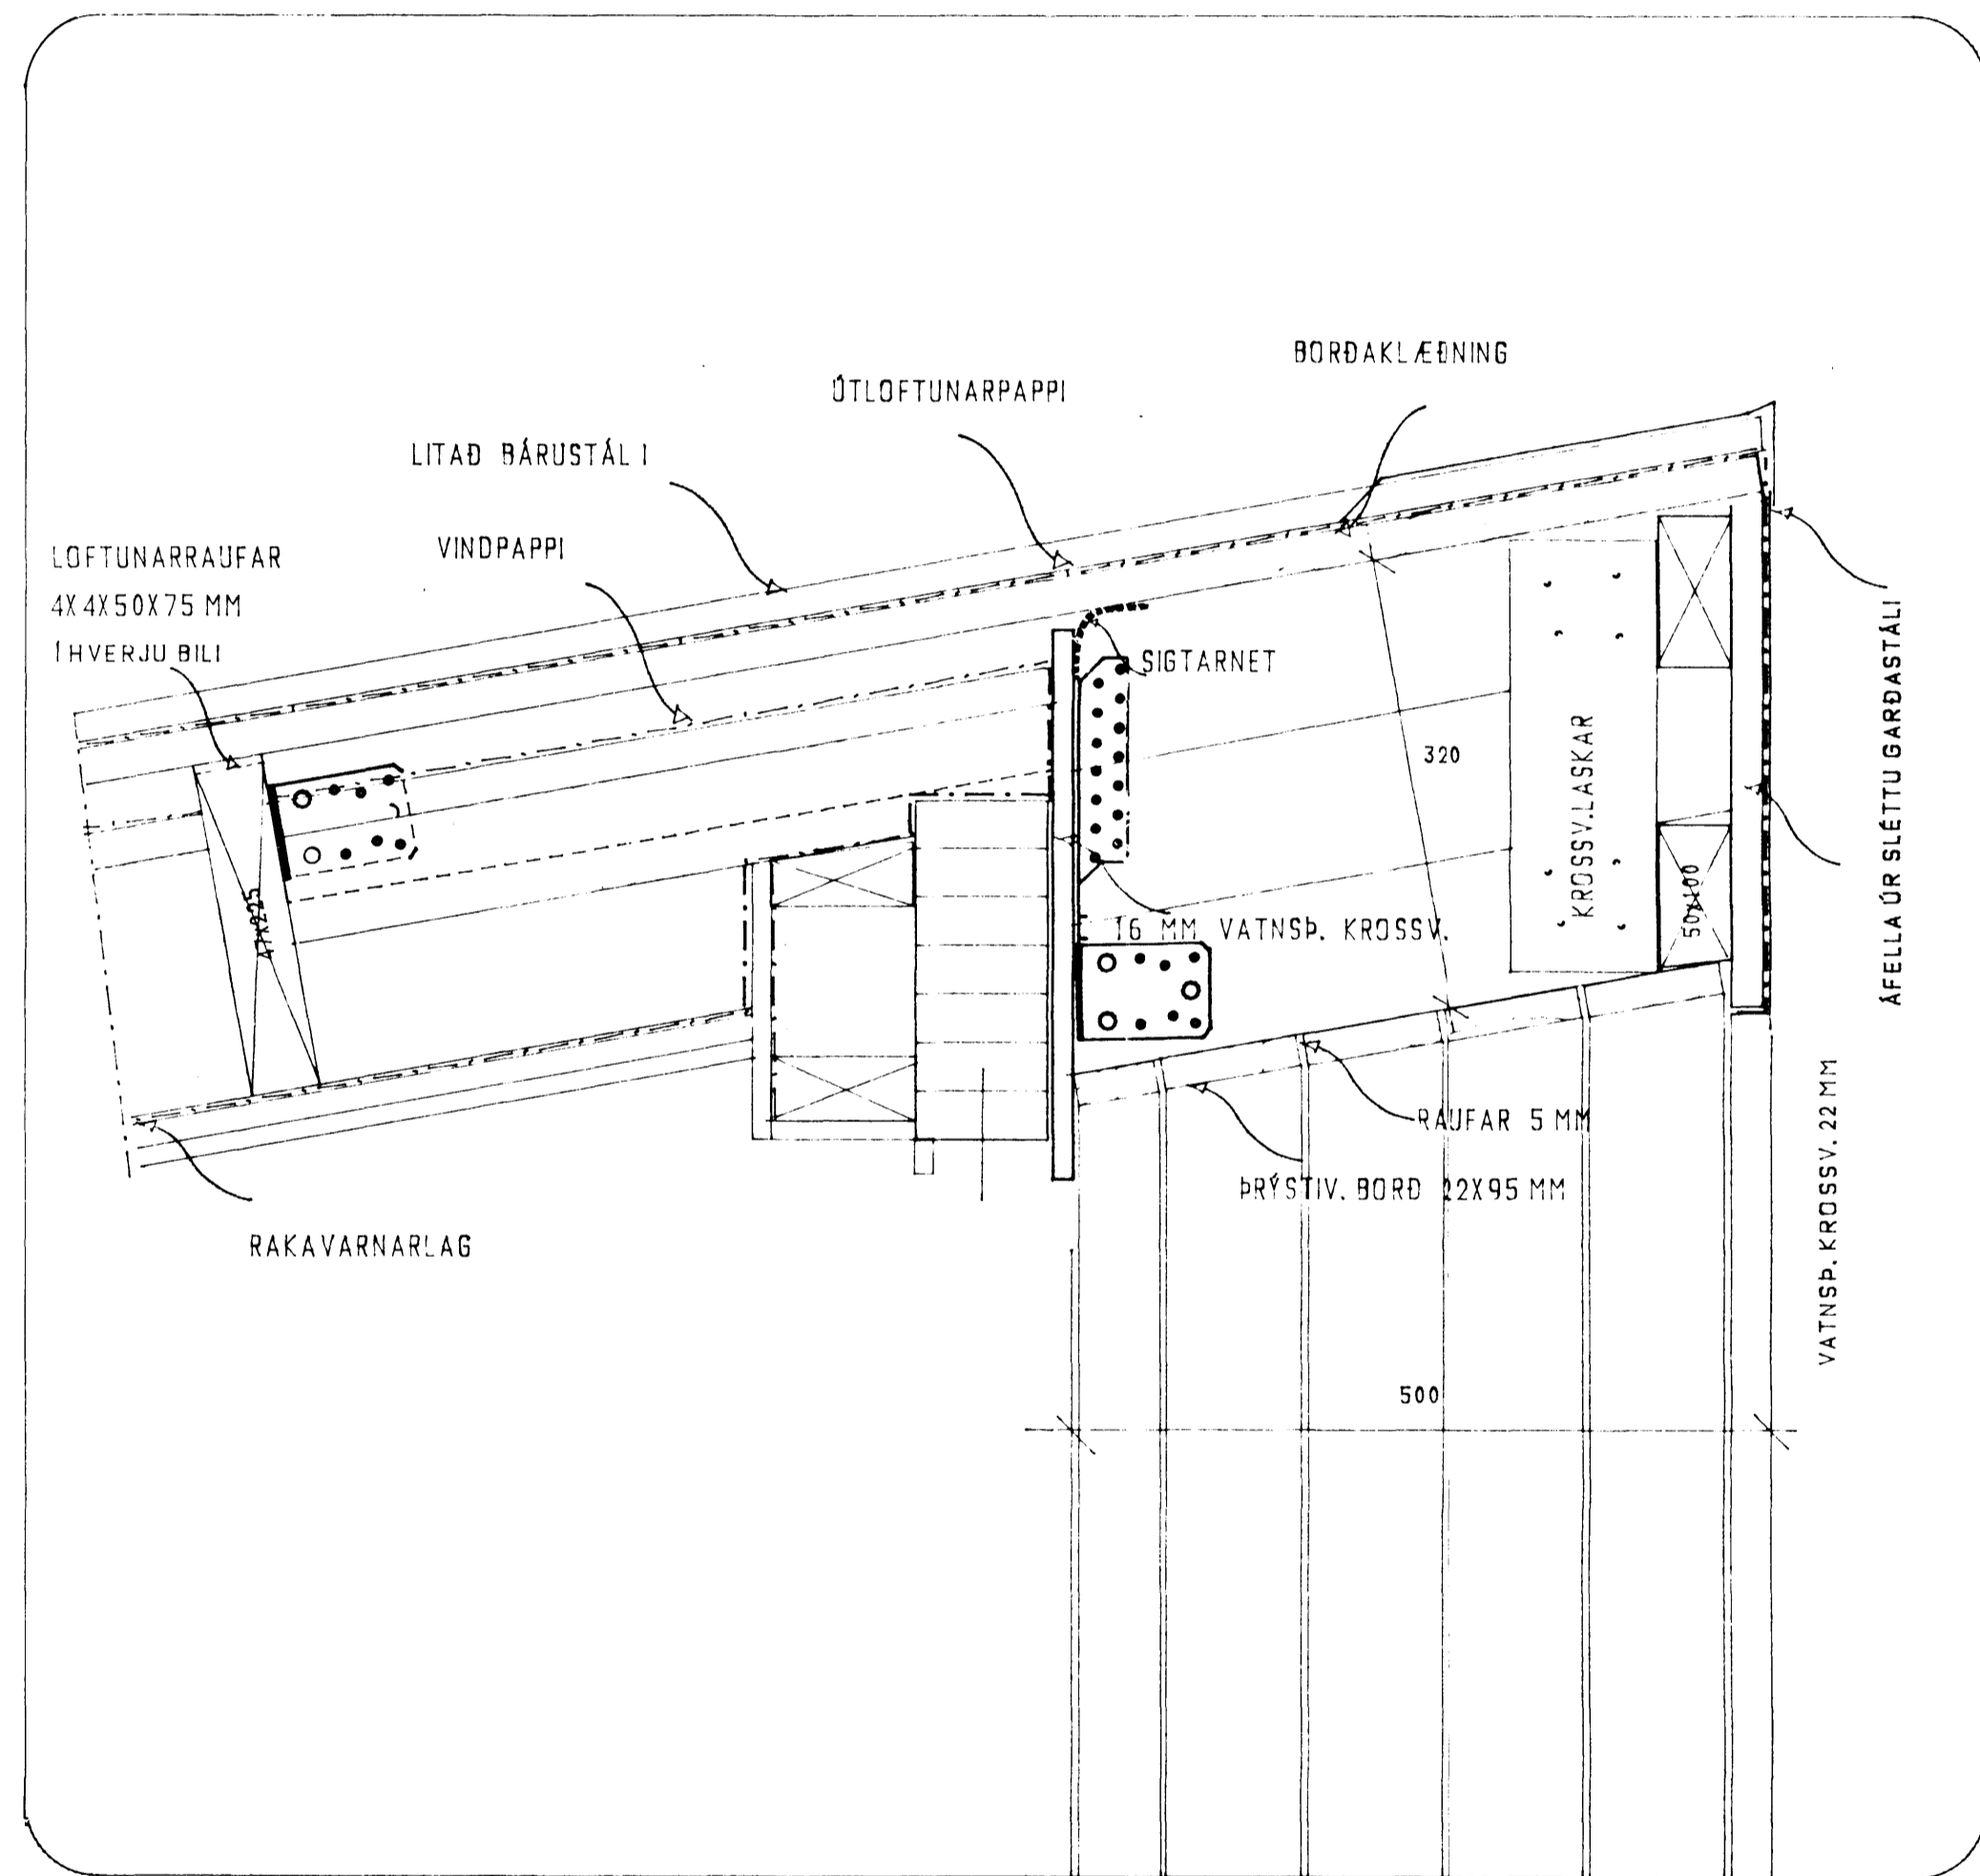


SNEIDING A-A
216

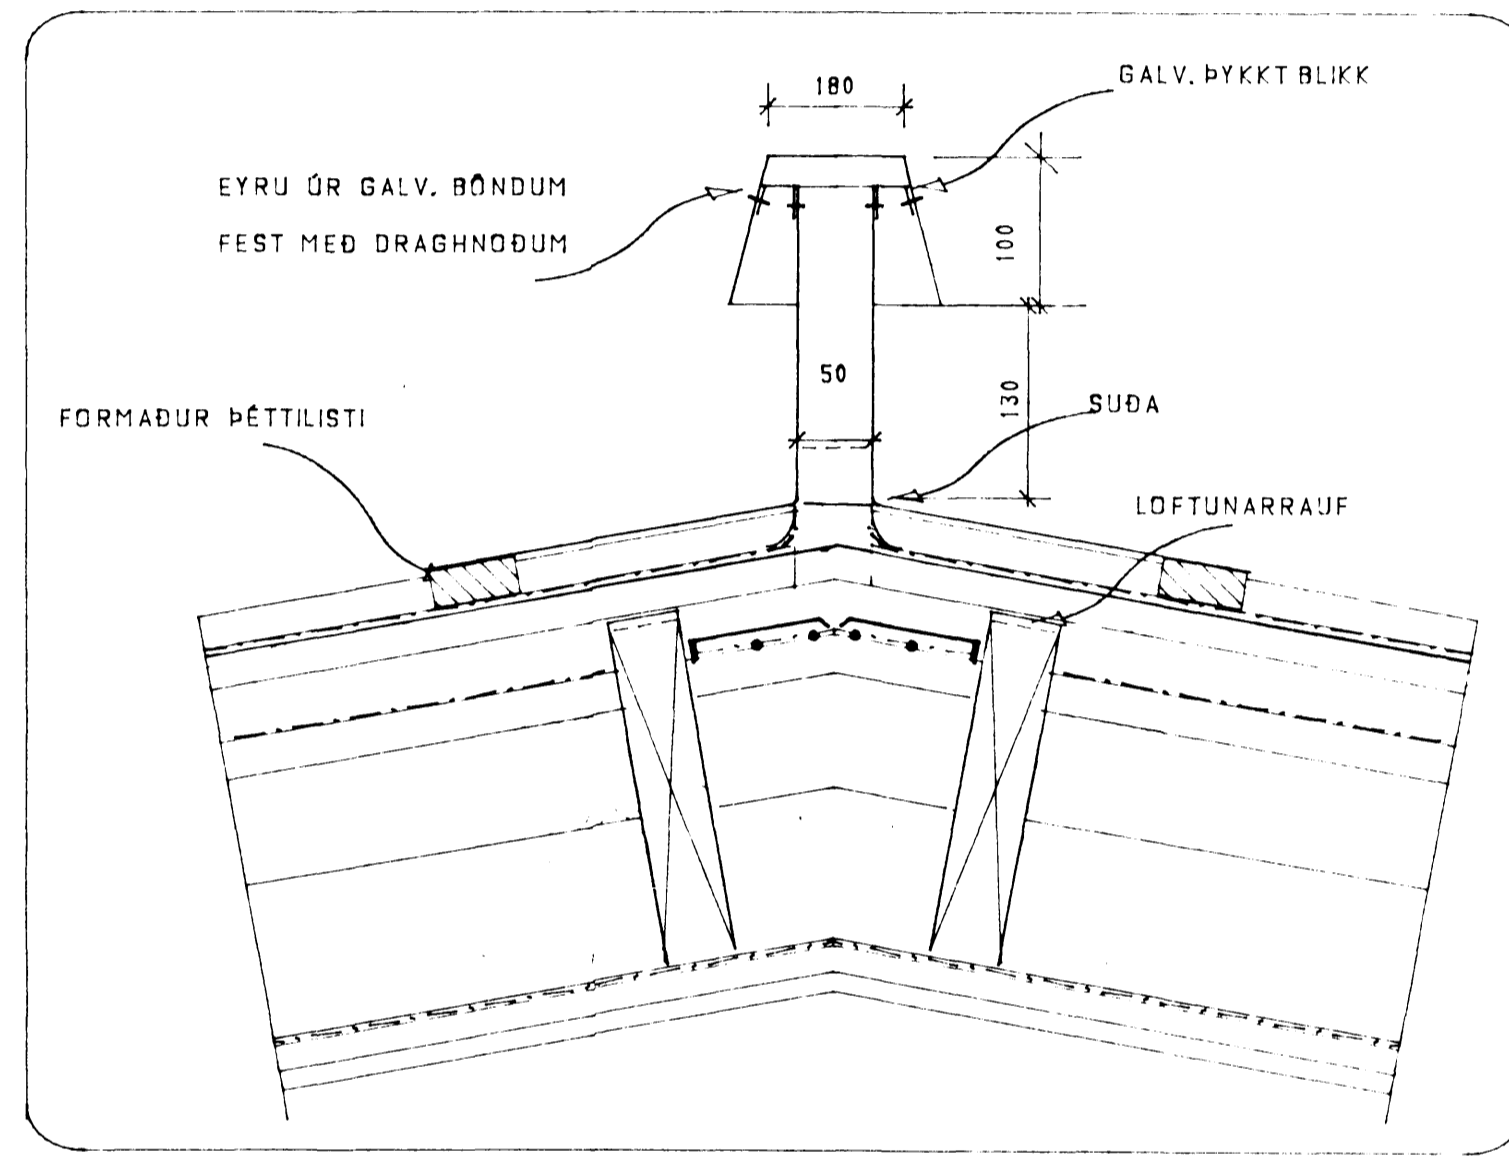


SNEIDING E-E
111

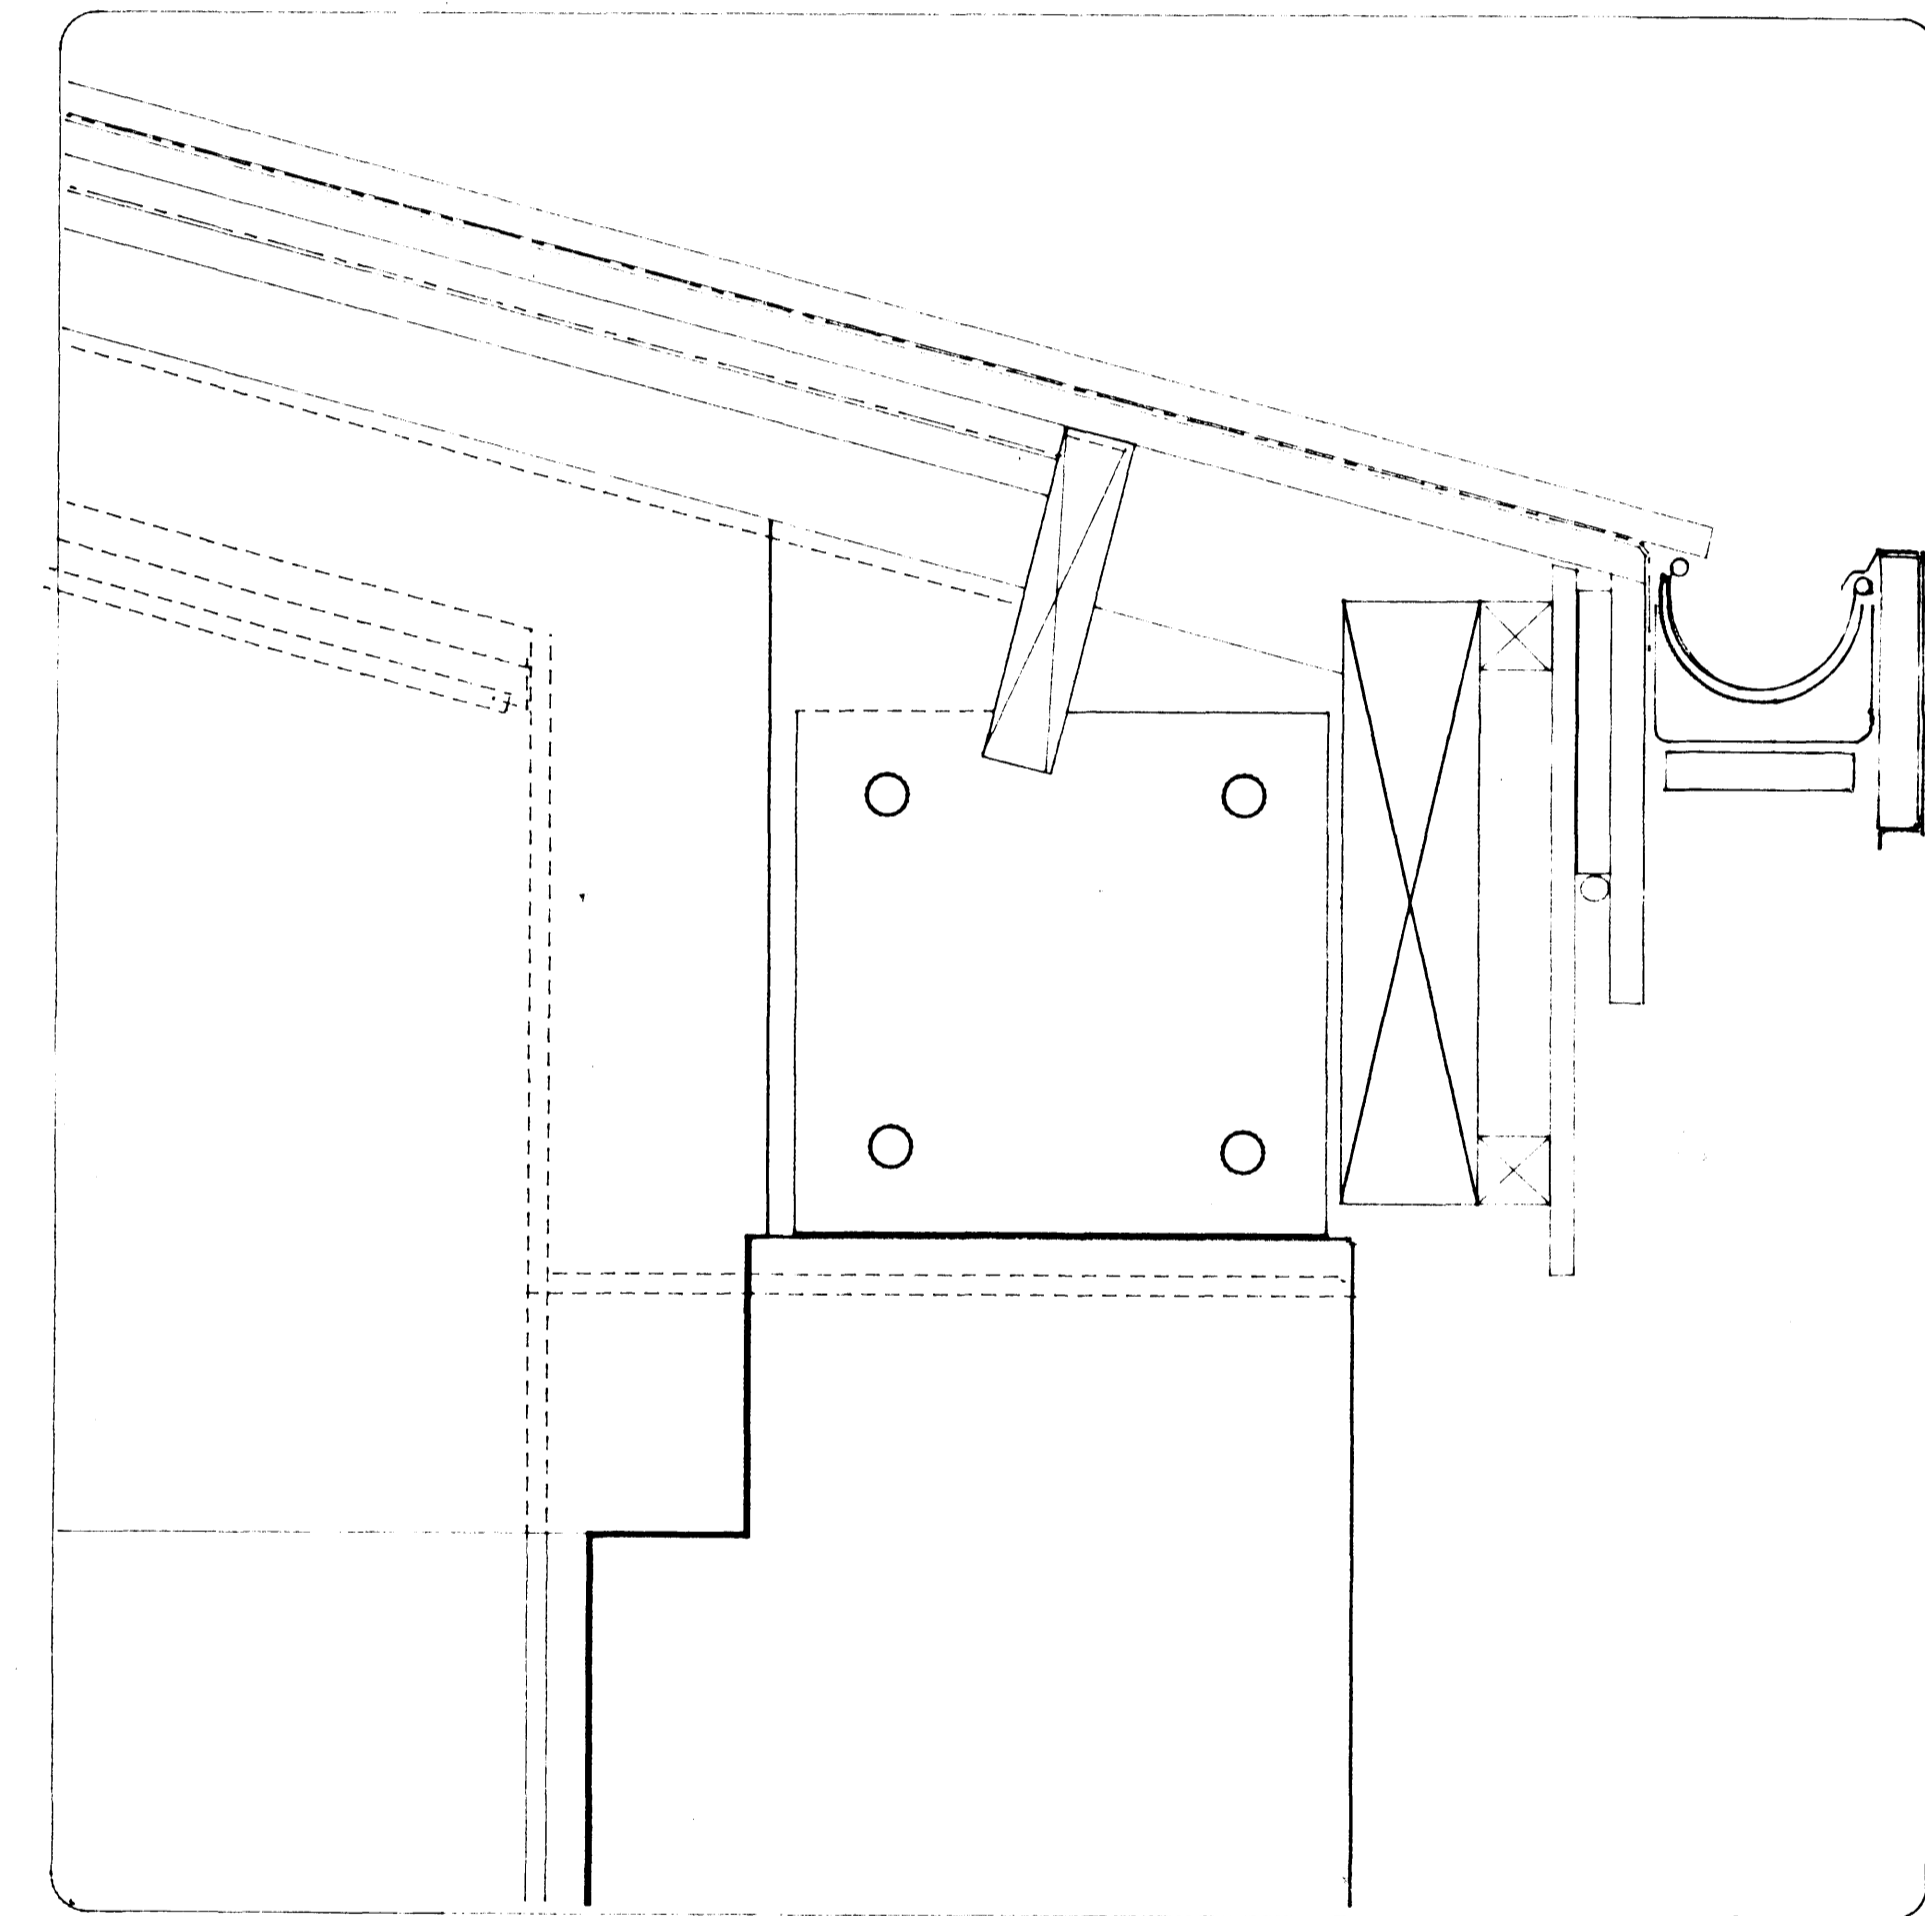

SNEIDING C-C
216

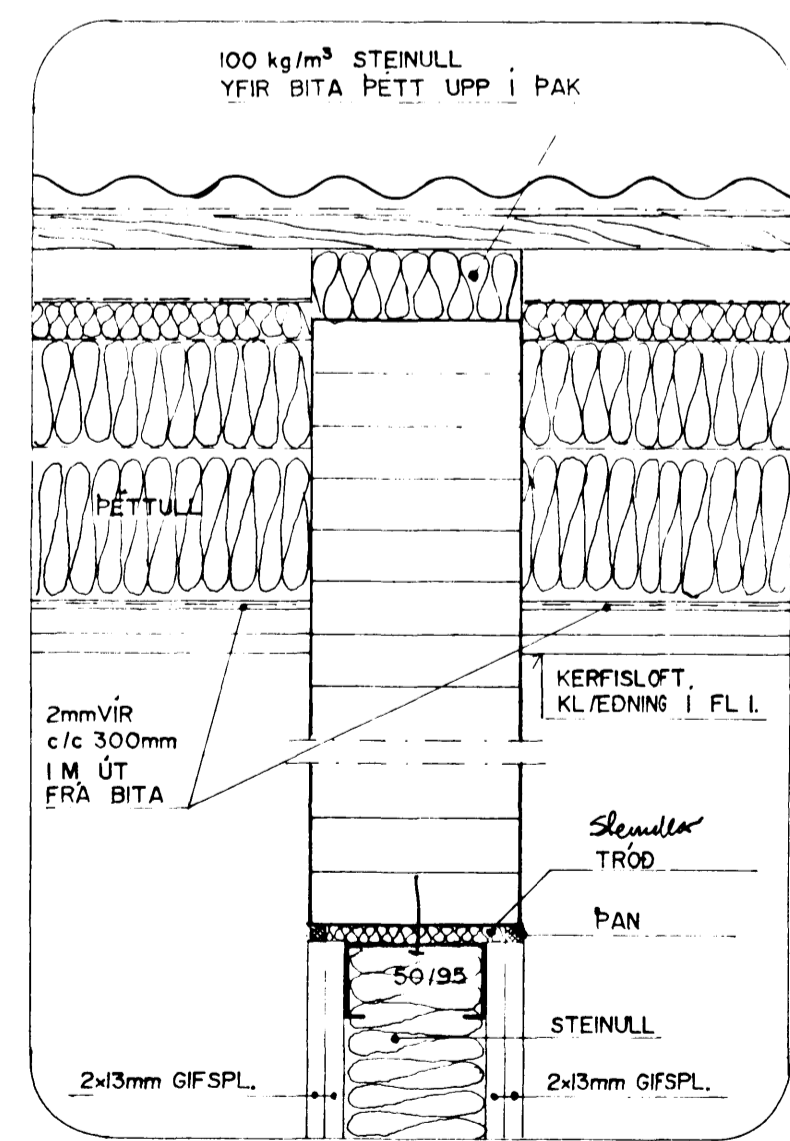

A 60 VEGGUR, FRÁGANGUR VID LIMTRÉSBITA

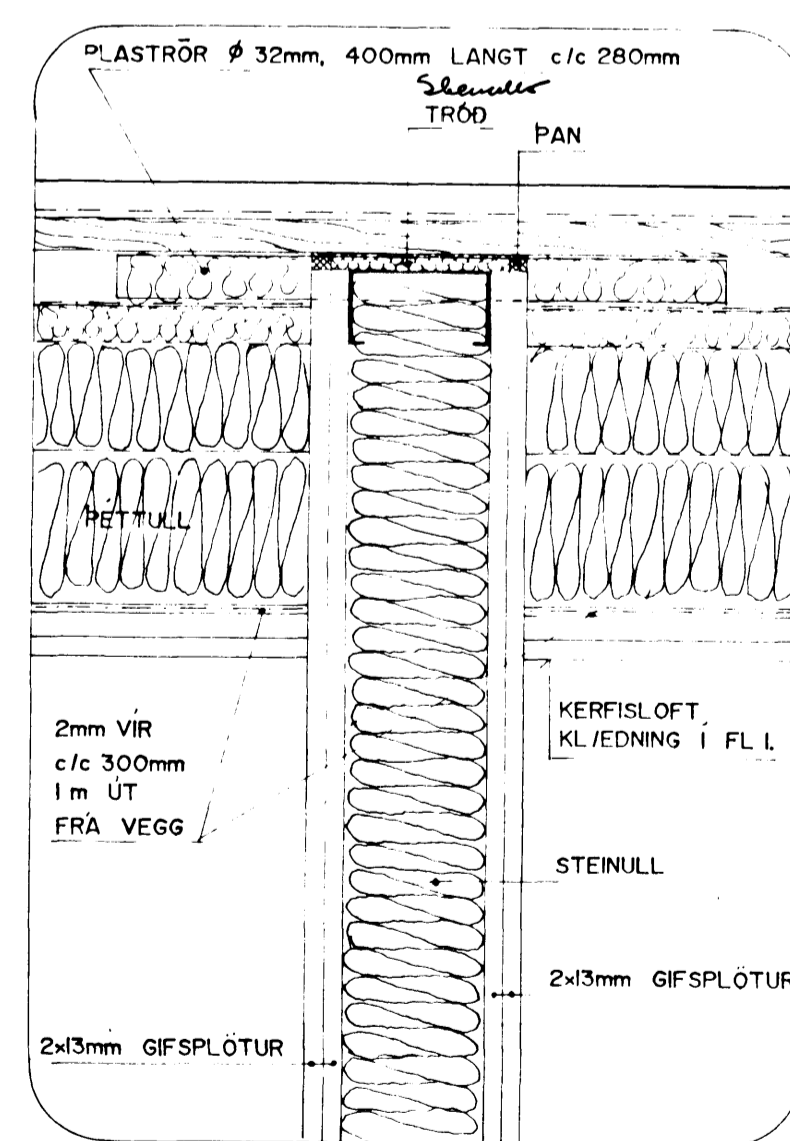

A 60 VEGGUR, FRÁGANGUR VID PAK. SAMI FRÁGANGUR VID SPERRUR

Brunamástofnun ríkisins SAMÞYKKT

13 JUN 1994
Aðalráðgjafi
Guðlaugur Gunnarsson

DAGS	BREYTING	SAMÞ
13.6.94	A 60 FRÁG. VID PAK	
B		
C		
D		
E		
F		

TEIKNINGARHEITI
HLUTAMYNDIR I GRUNNMYNDIR OG SNEIDINGAR
MÆLIKVARÐI TEIKNAD
1 = 5, 1 = 10 20.3.1994

HVALEYRÁRSKÓLI 2. AFG.
VERKNR 324
TEIKNINGARNR 304 B
PR. A

ARKITEKTASTOFAN
ORMAR ÞÓR GUÐMUNDSSON ÖRNÓLFUR HALL FAI OSSA
BORGARTUN 17 105 REYKJAVÍK SIMI 626833 POSTFAX 626835

