
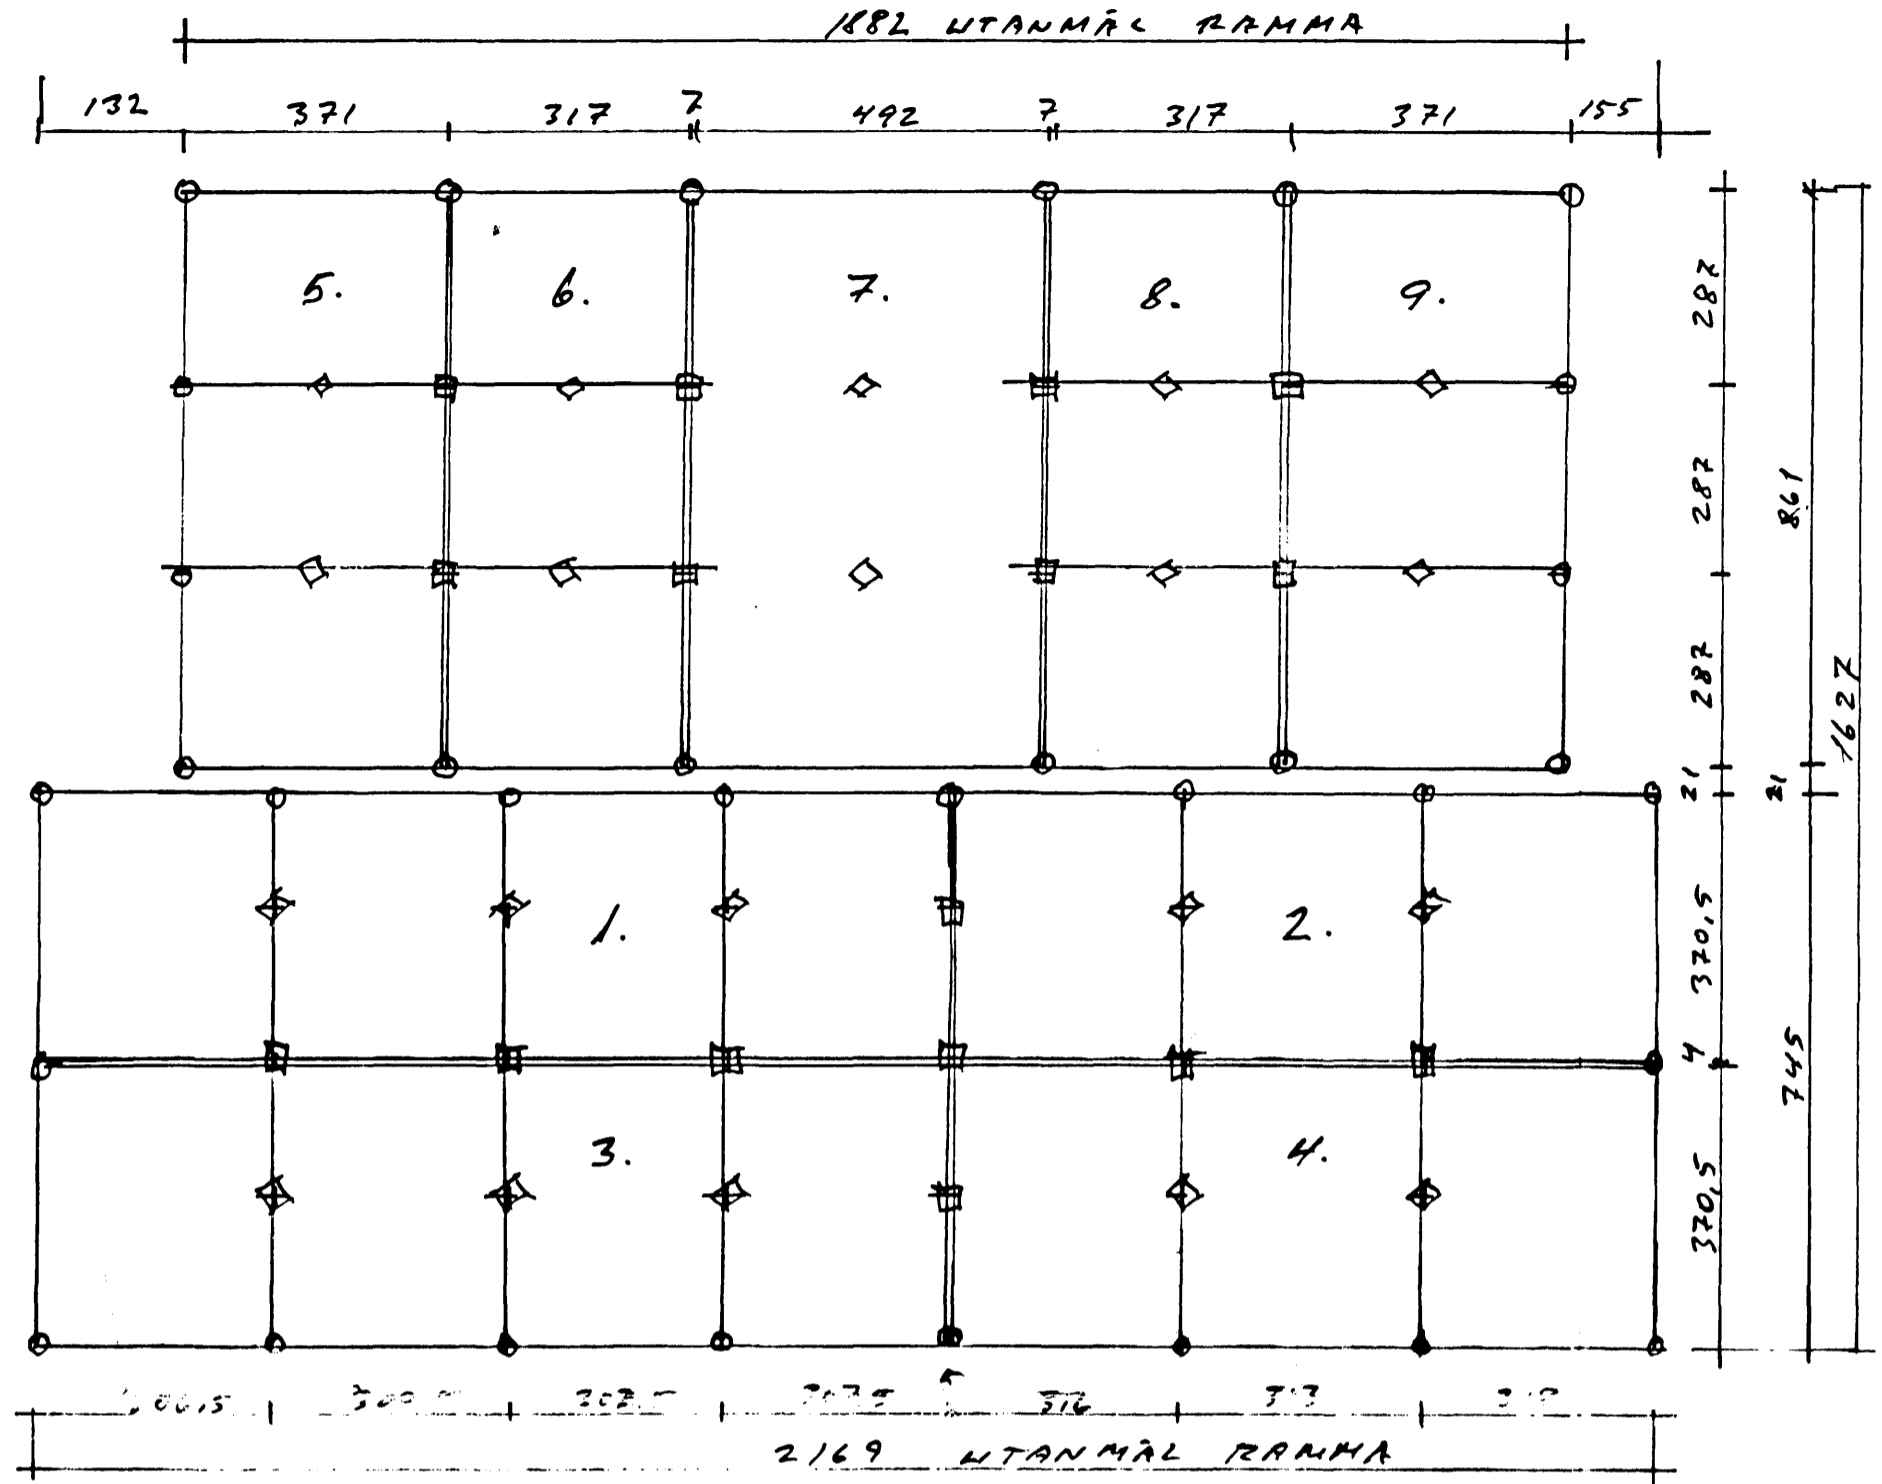


HÚS
BÚÐARVERKS
NR 1, 2, 3, 4



HÚS
NÚNATAKS
NR 5, 6, 7, 8, 9

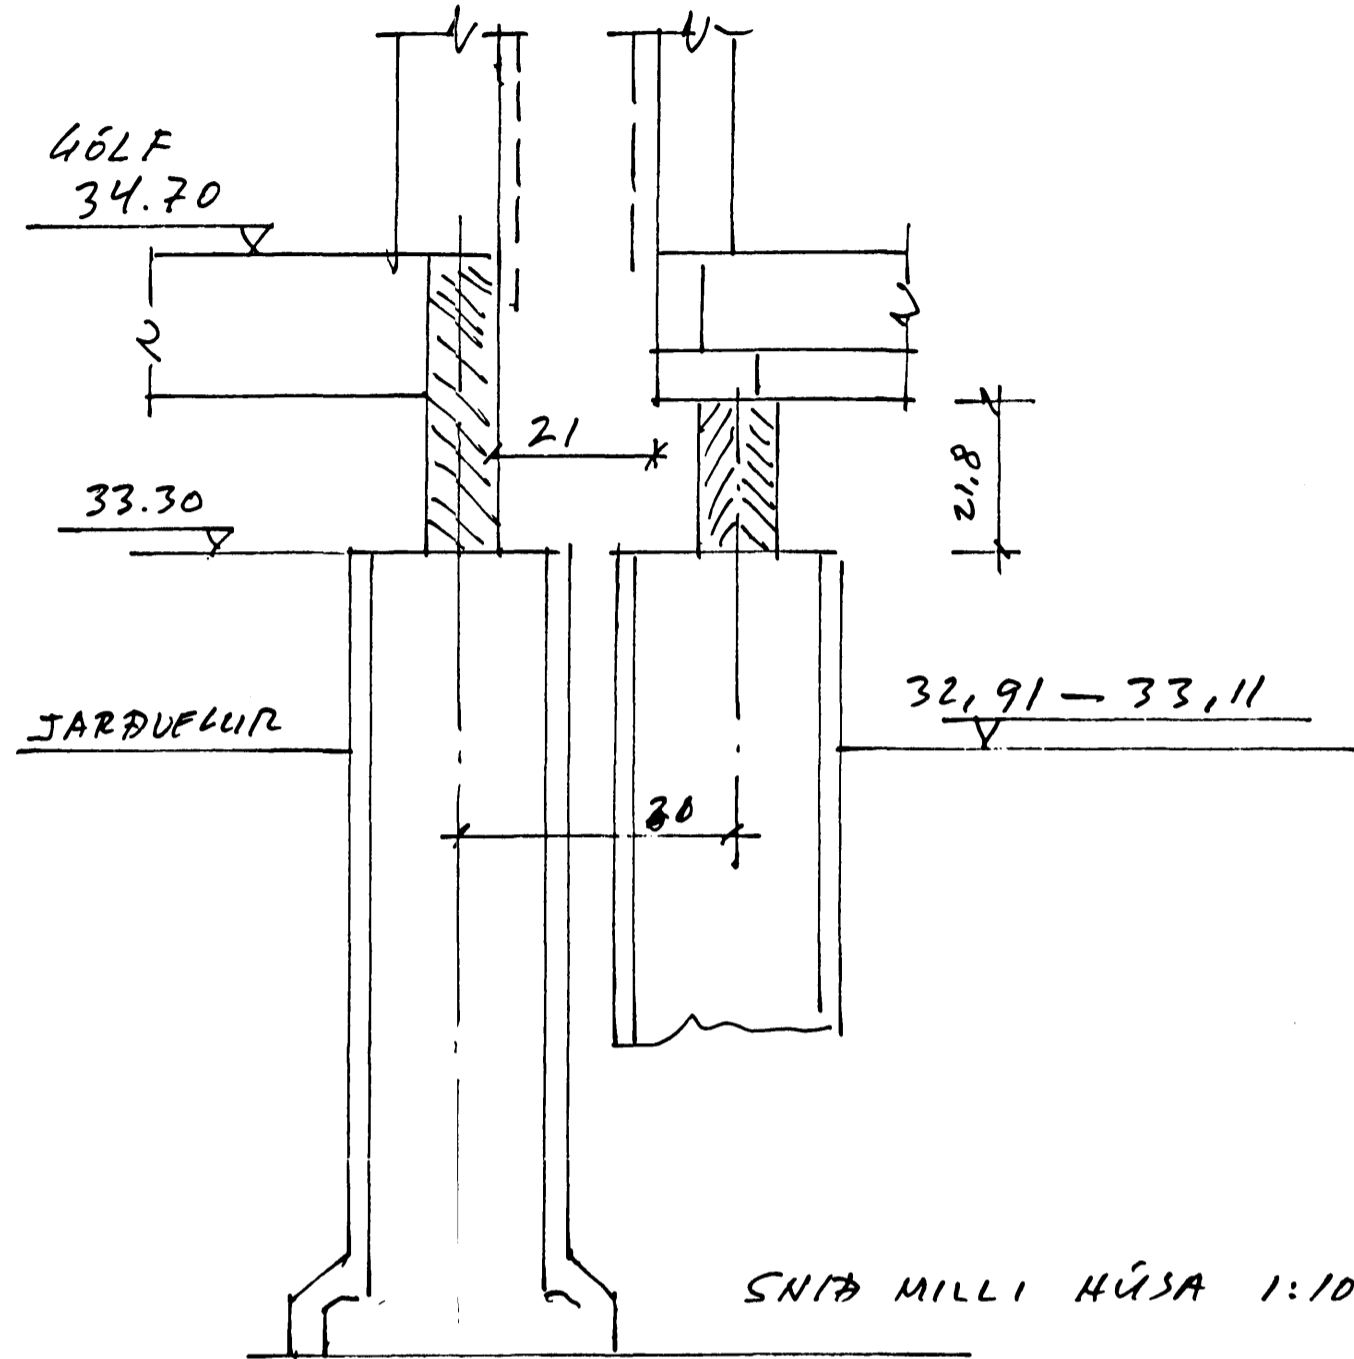

- 10" STEINRÖR
- HELLUR
- ◇ -11- UNDIR 46LFUM

BLAG A JARÐVEL 0,1 MN/m²

FESTINGAR 1:10

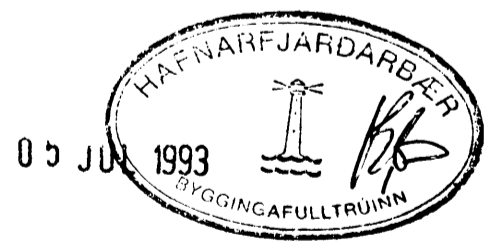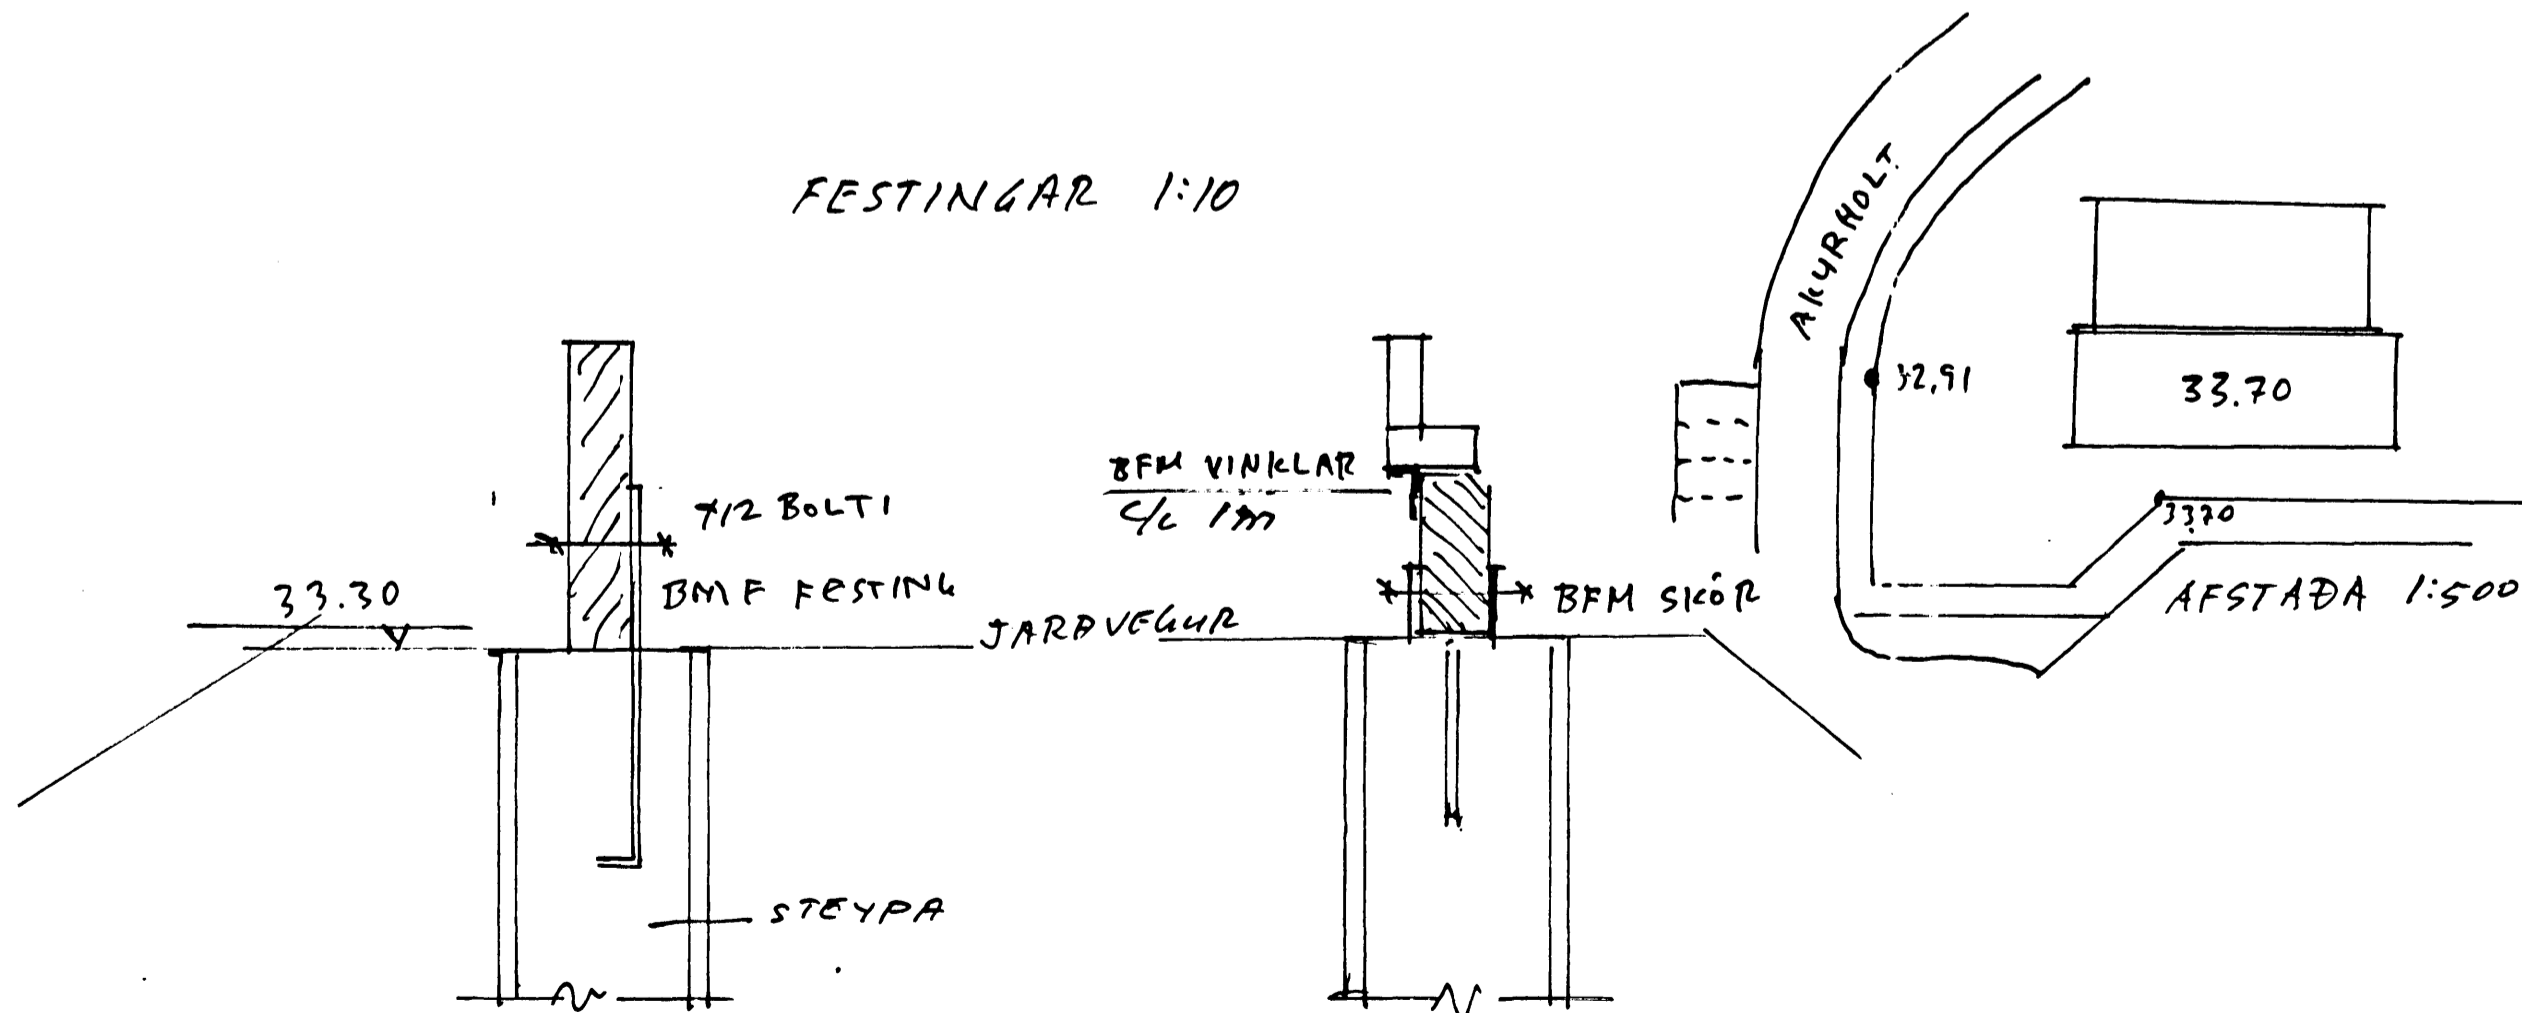

NÚNATAK HÍF	NR 93-07-01
KAPLAHRAUN 2-4 HAFNARFIRÐI	5.653288
FERANELAR SICÖLASTOFUR	
UNDIRSTÖÐUR VID HVALEYRASKÖLA	
Við Akurholt	
TEIKNAD	MÁL
HAFNARFIRÐI 5.máí 1993	1:100
	1:100
	1:500