




NORDAUSTUR

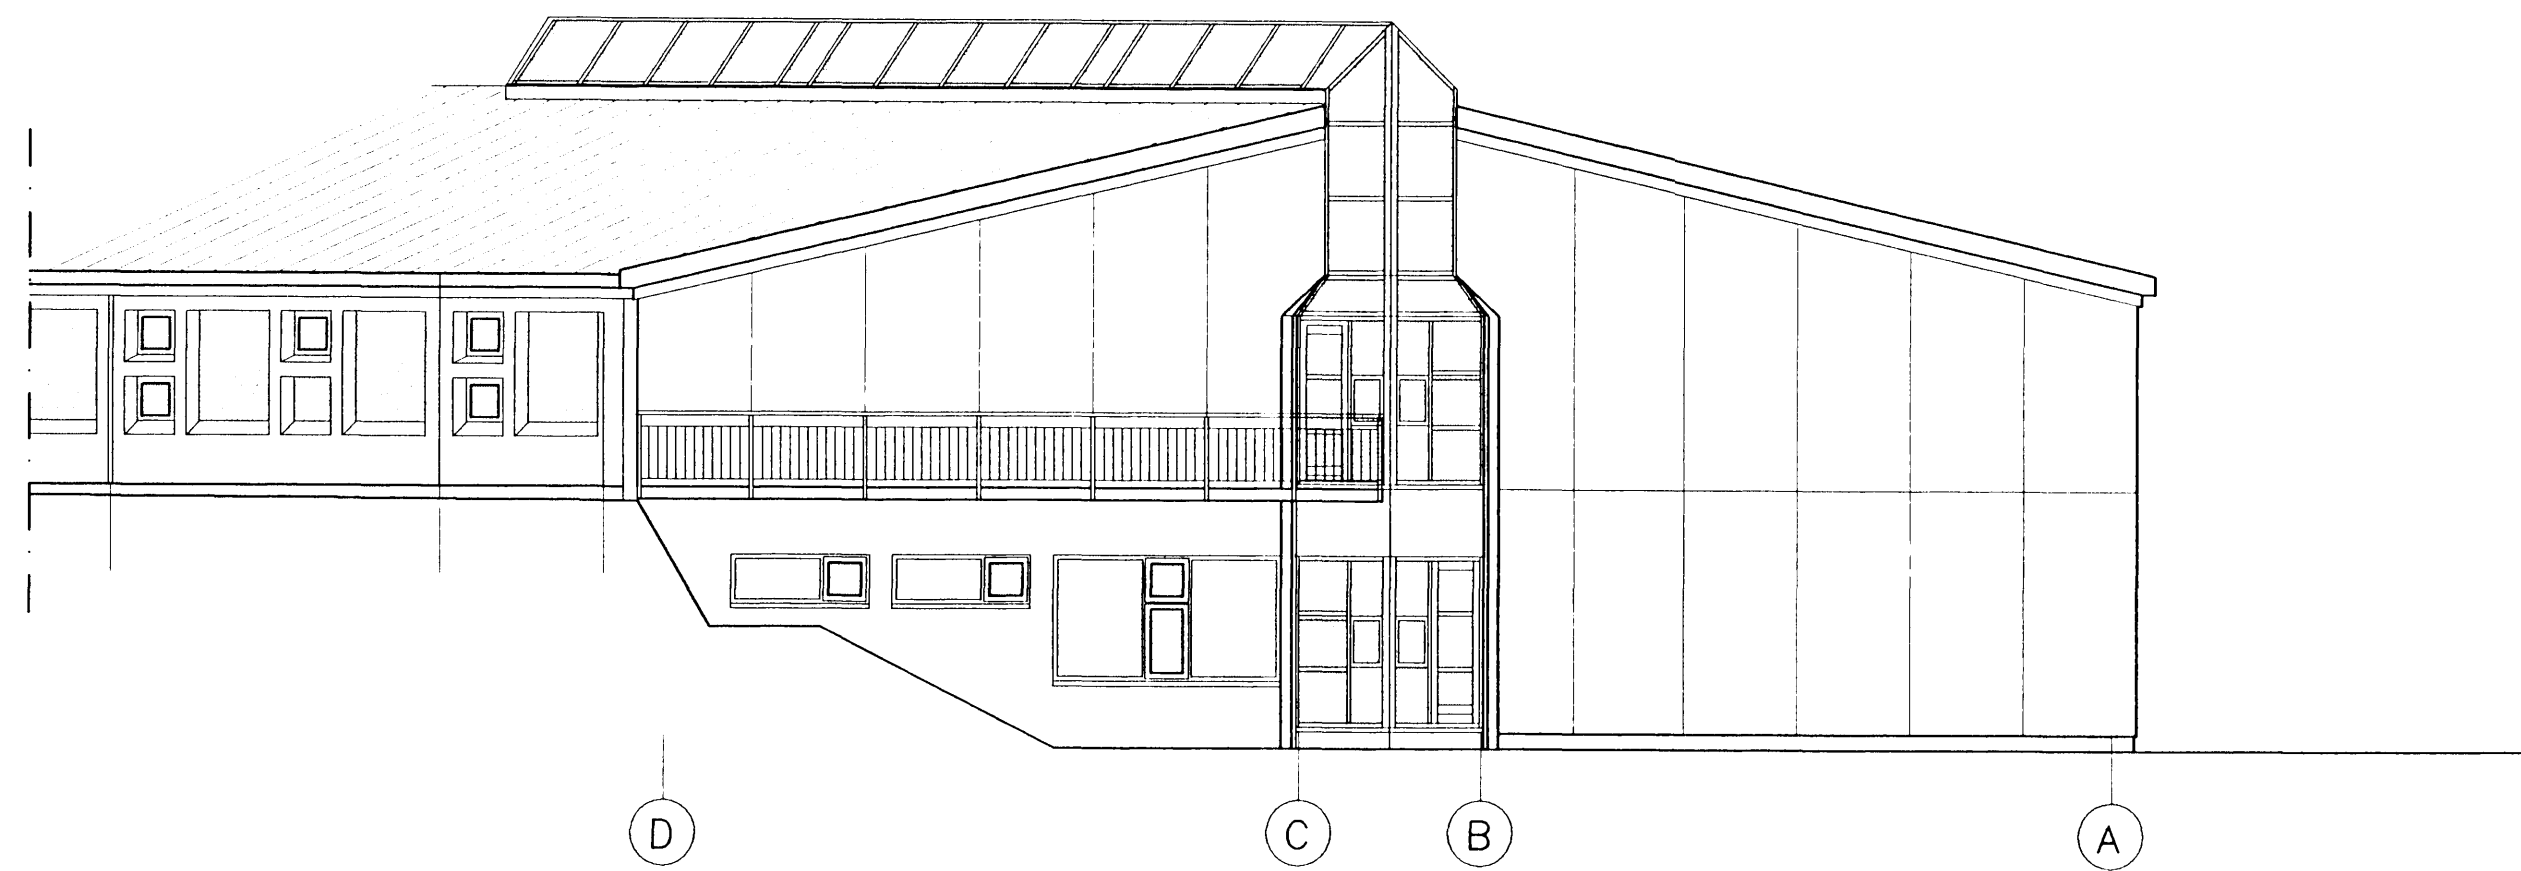


NORDVESTUR

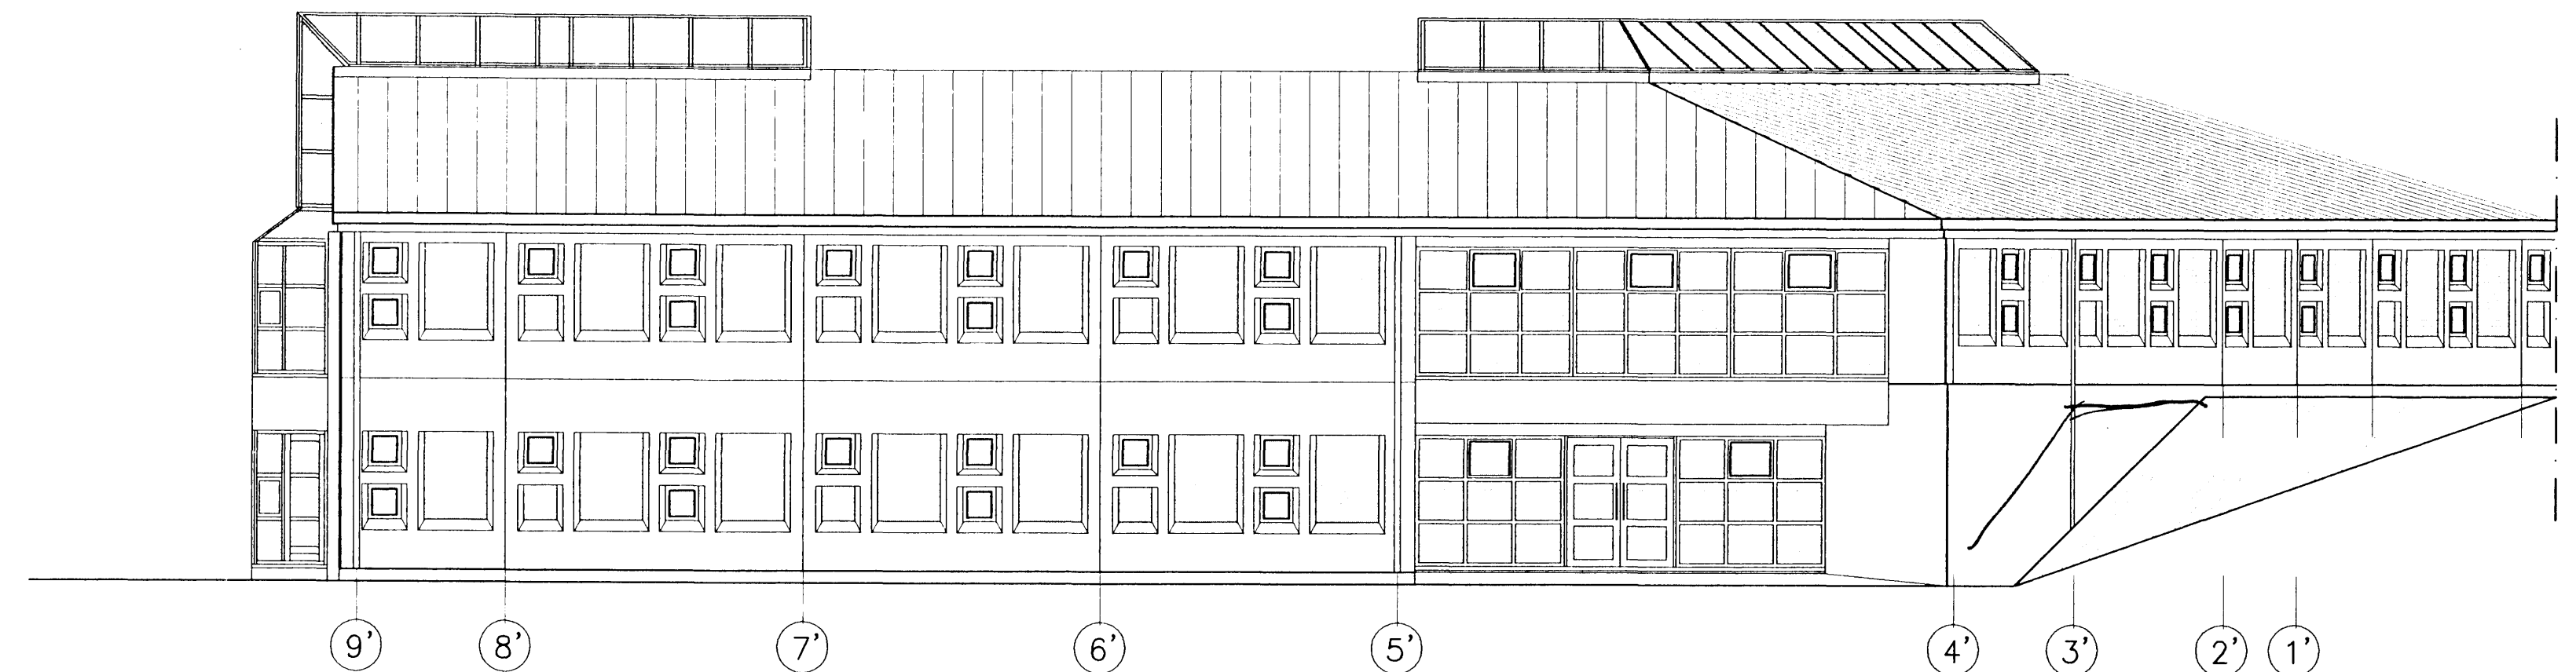

SUDVESTUR

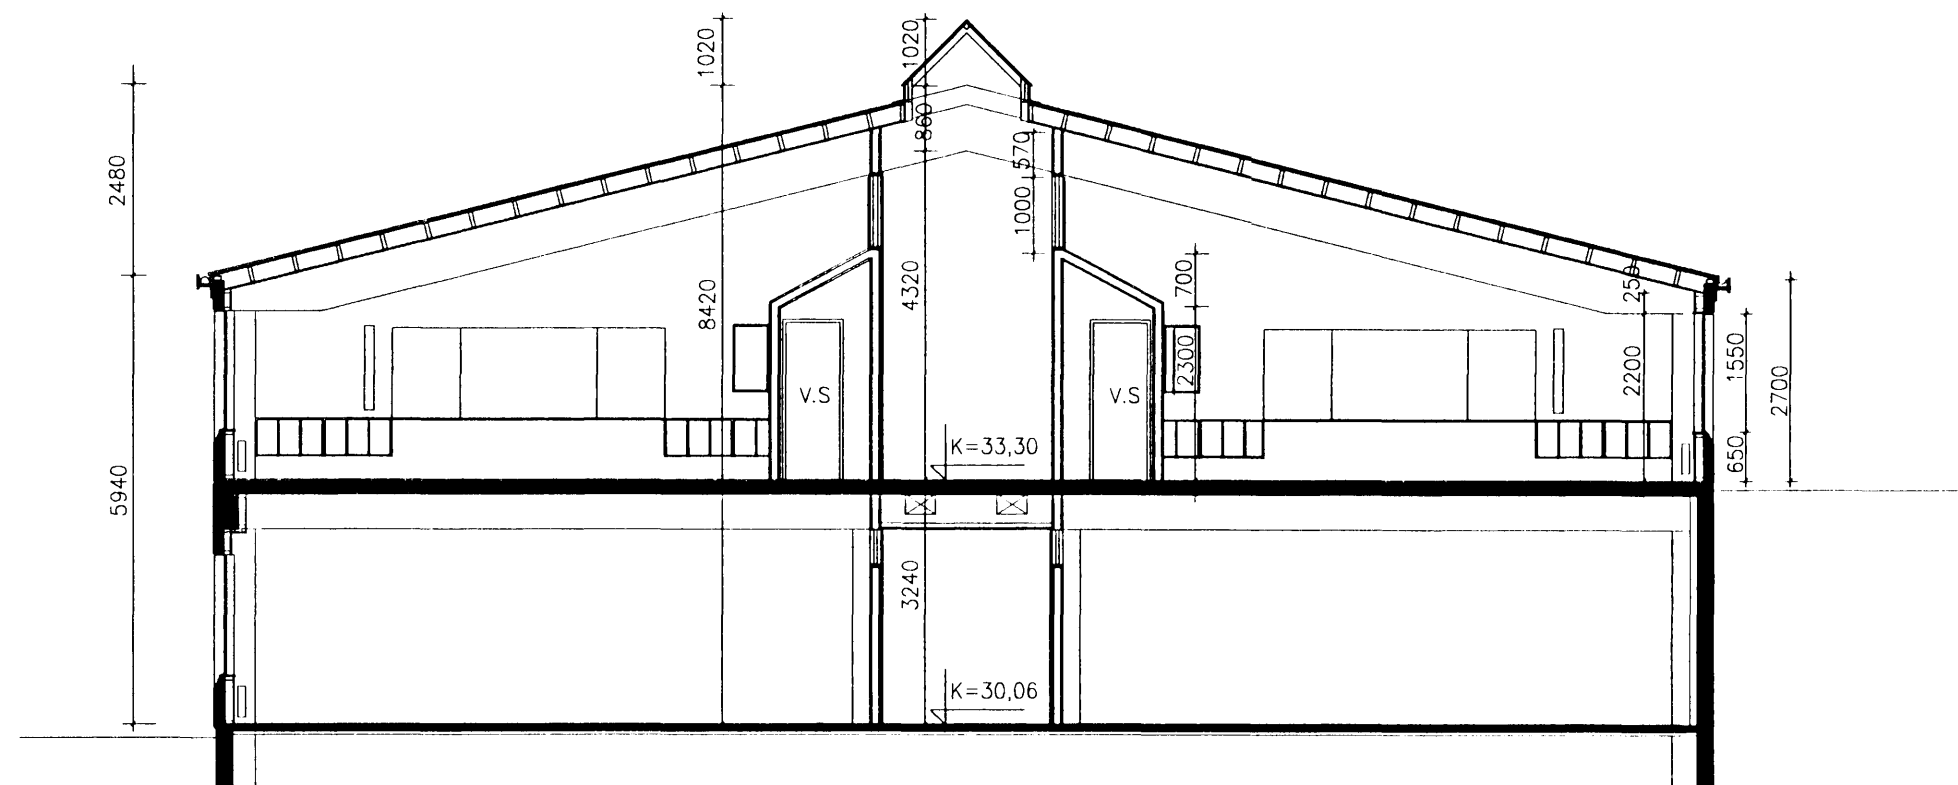

SNEIDING 8-9  
101

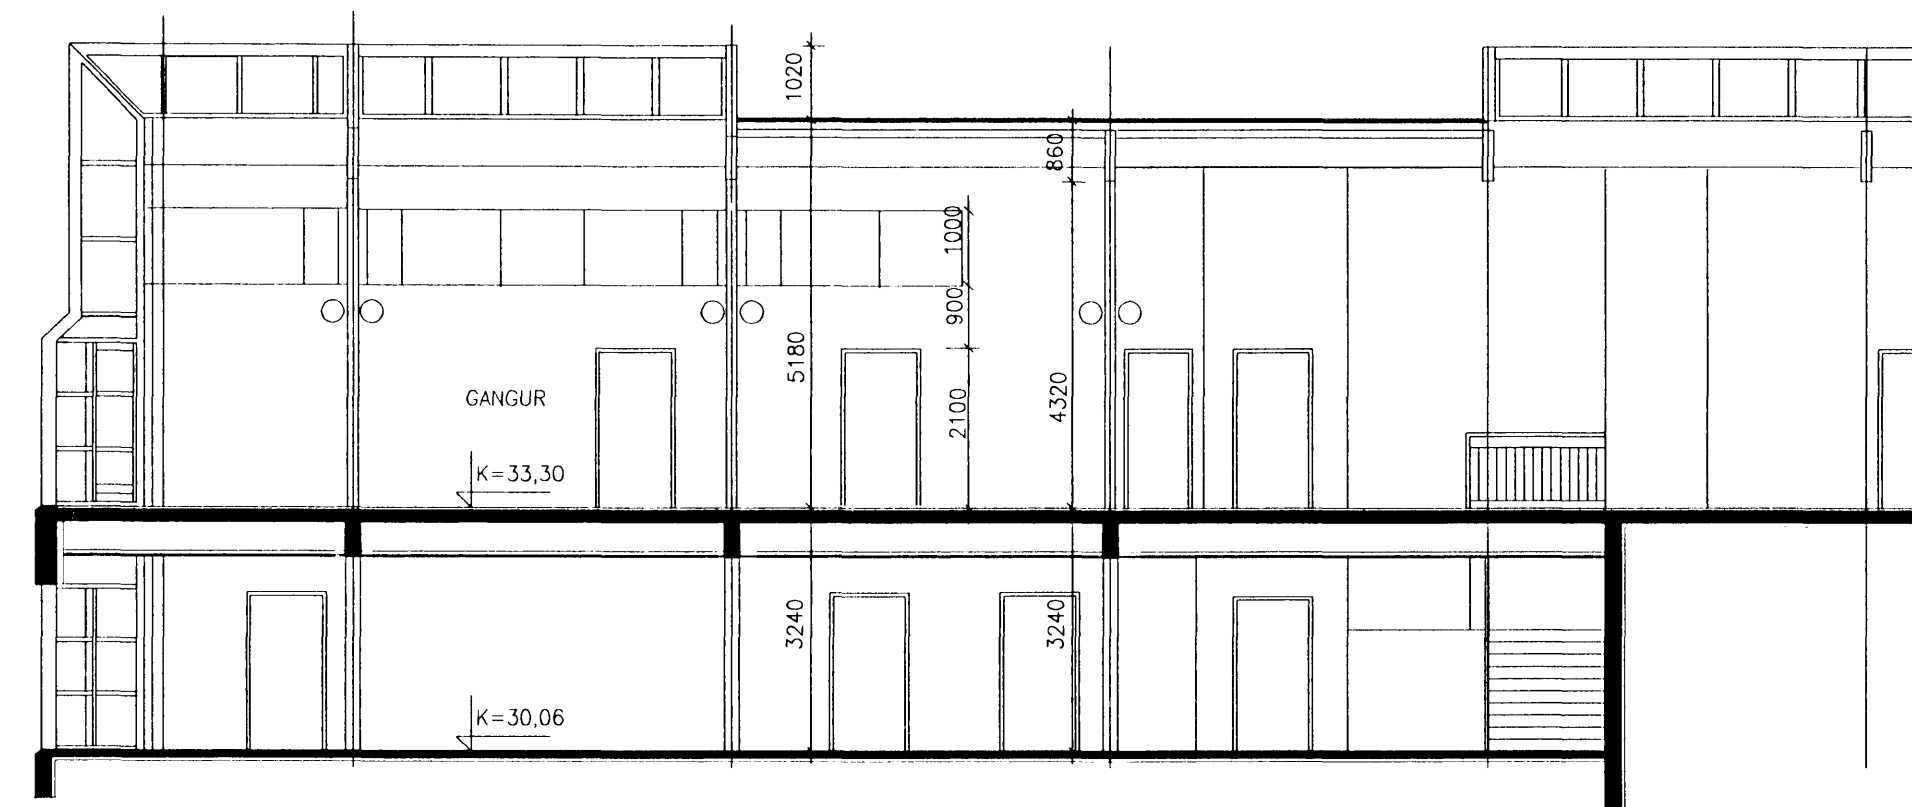

SNEIDING B-C  
101

1=100  
1000 0 1000 2000 3000 4000 5000 6000 7000 8000 9000 10000 mm

Prófkennitalafrum ríkisins  
Sveinbjörn  
2019-09  
Antan

DAGS.	BREYTING	SAMP.	TEIKNINGARHEITI		VERK.			
A			ÓTLIT, SNEIDINGAR		HVALEYRARSKÓLI 3. ÁFANGI			
B			MÉLIKVARDI	TEIKNAD	VERKNR.	TEIKNINGARNR.	BR.	
C			1:100	22.11.96 MB	324B	102		
D			ARKITEKTASTOFAN					ÖÖ
E			ORMAR ÞÓRGEIRSSON OG ÖRNÓLFUR HALL FA					
F			BÚRGARTUN 103 REYKJAVÍK 2NETFANG: ASTOFAN@ITN.IS					
			SÍMI: 562-6833 FAX: 562-6835 FARSÍMI: 853-3942					