

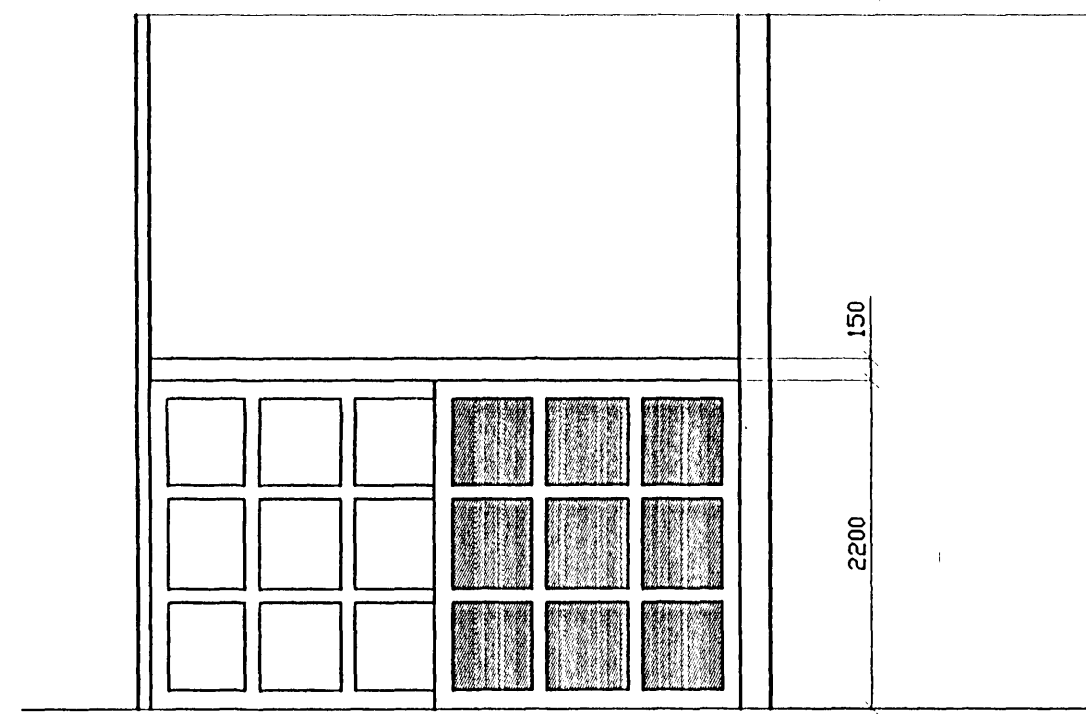
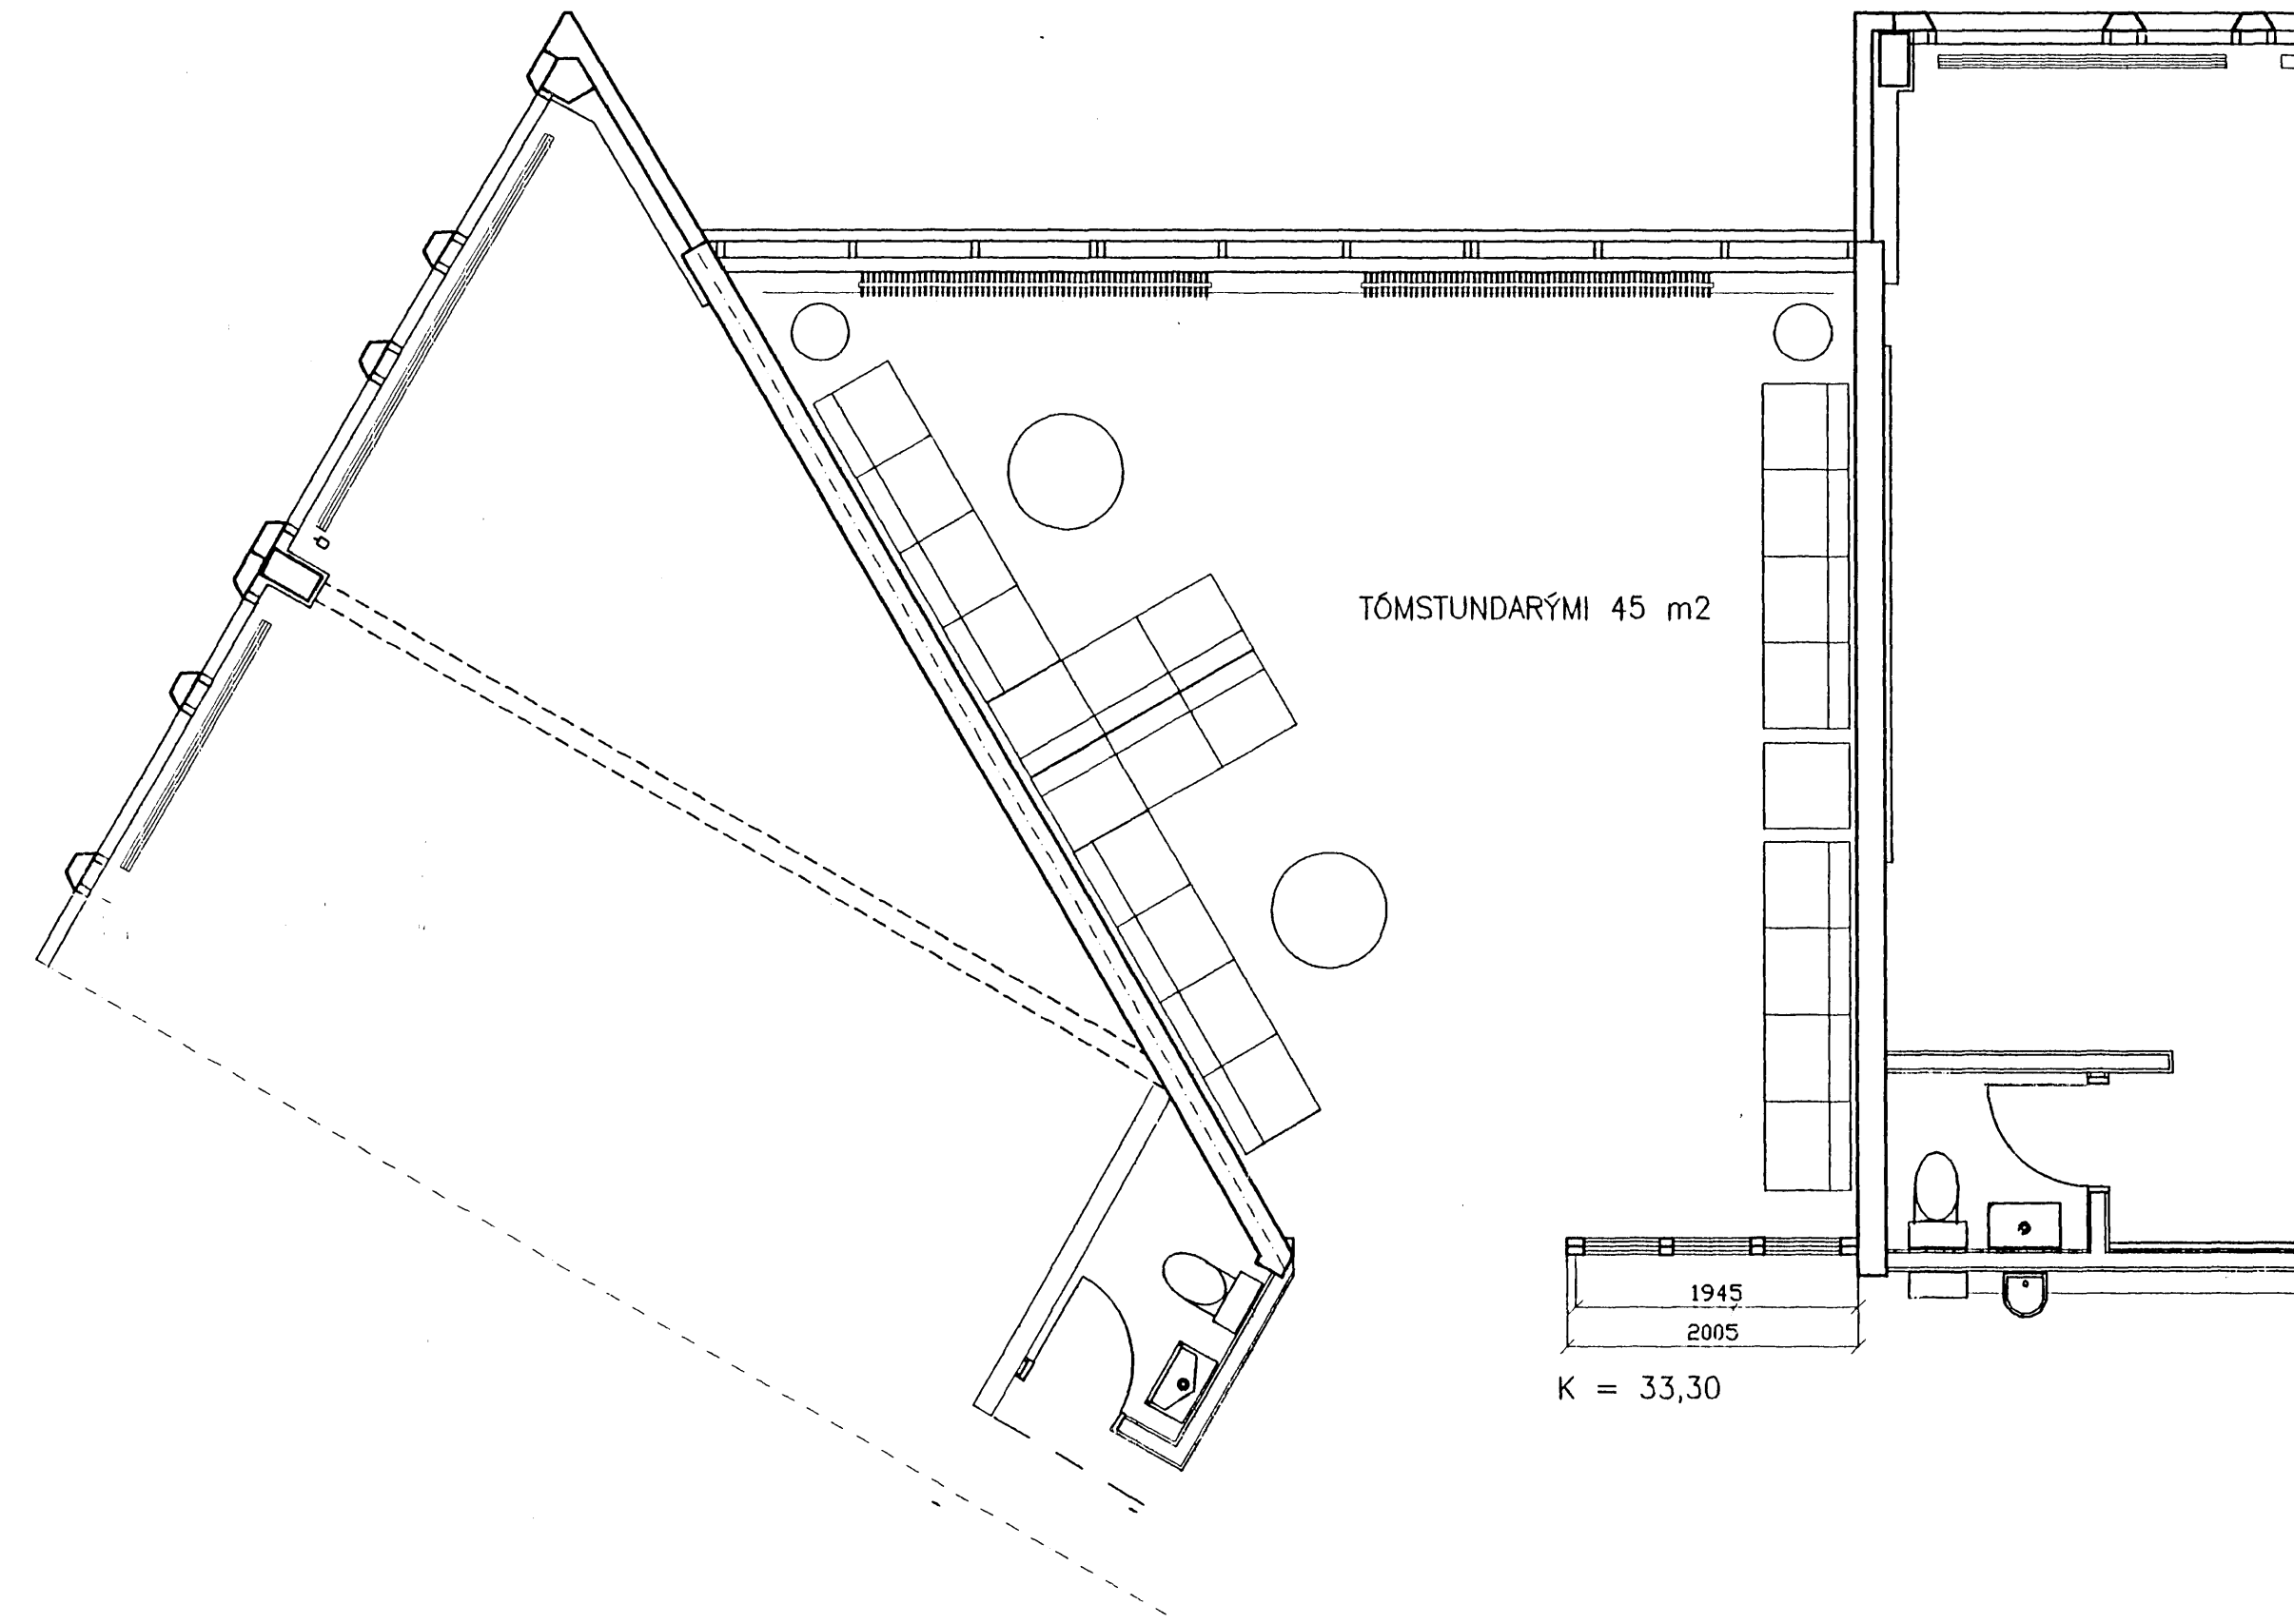



KPA

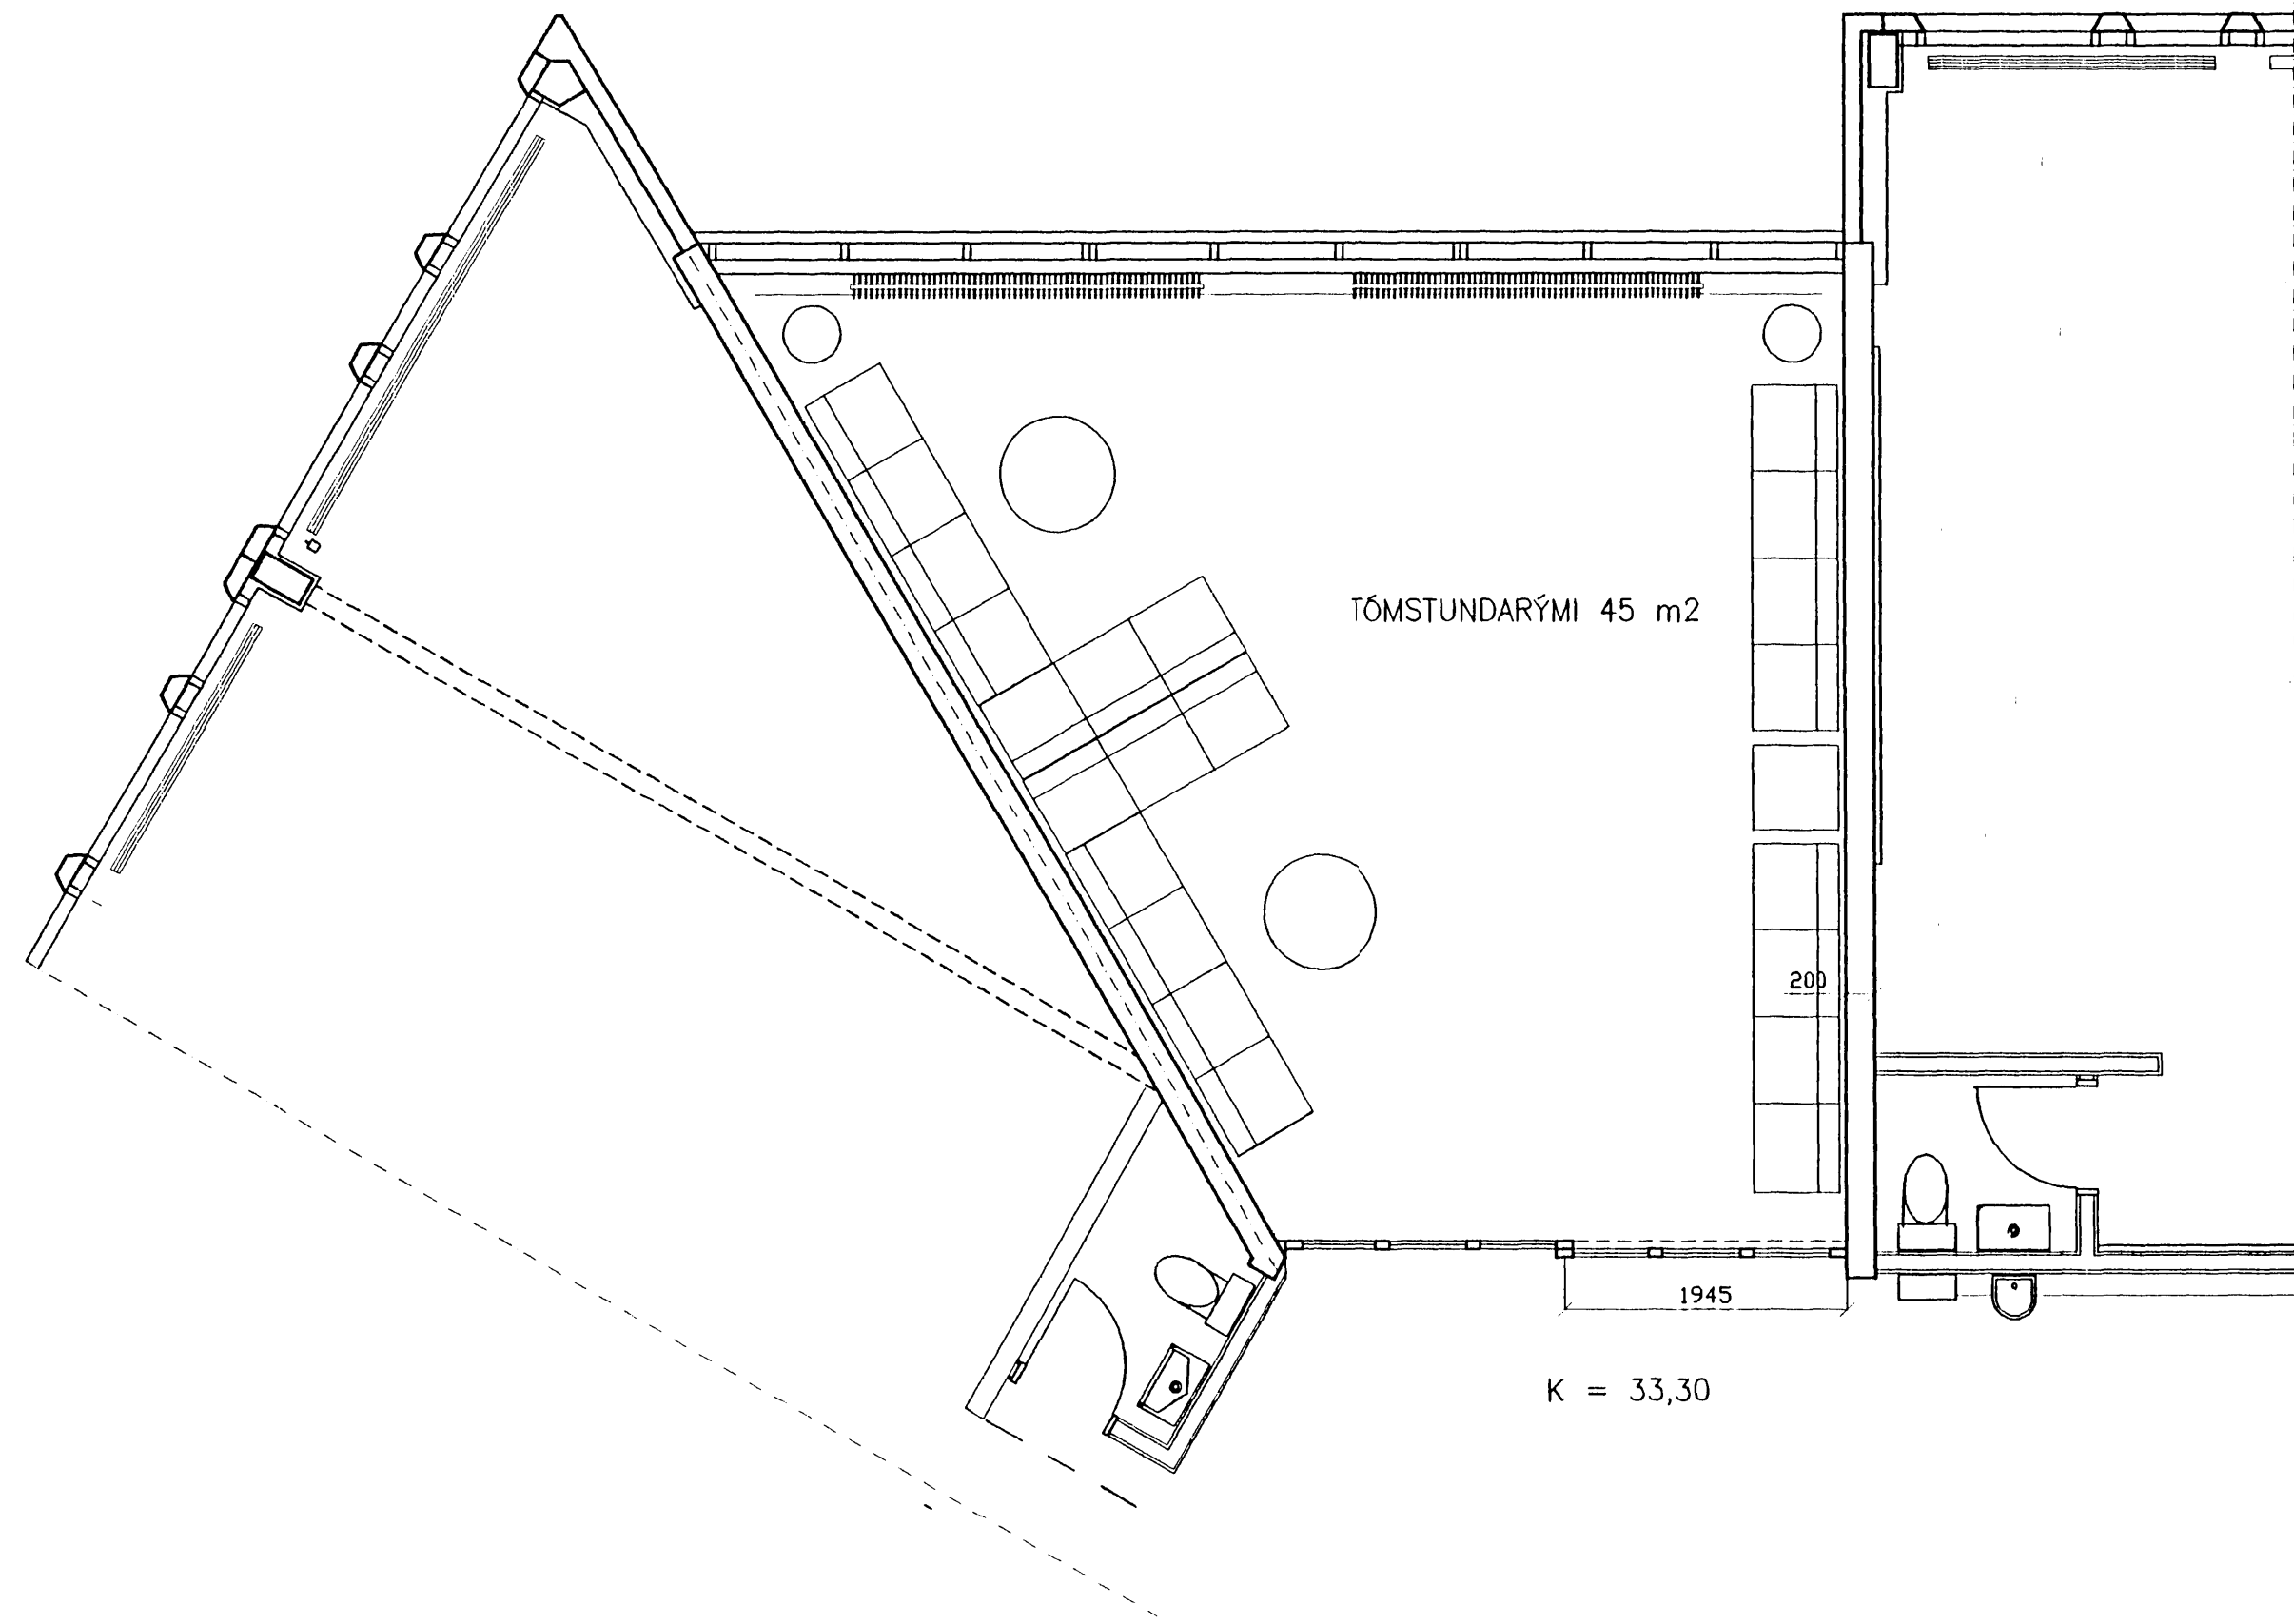

RENNIHURD, SÉD FRÁ GANGI (LOKUD)

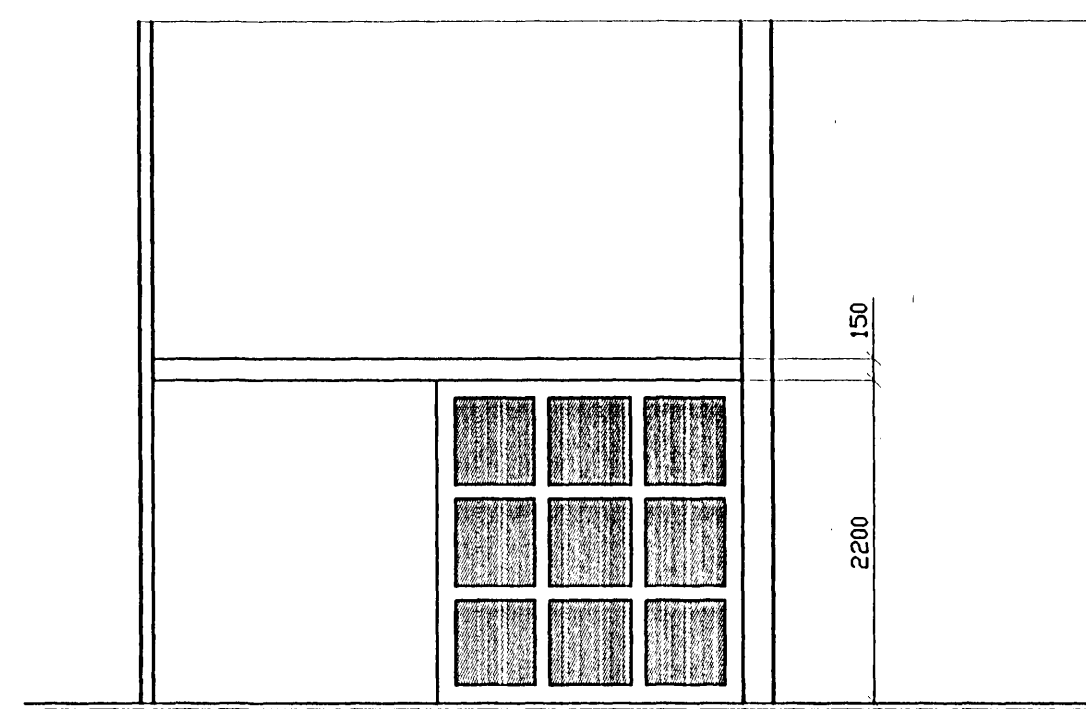

RENNIHURD, SÉD FRÁ GANGI (OPIN)

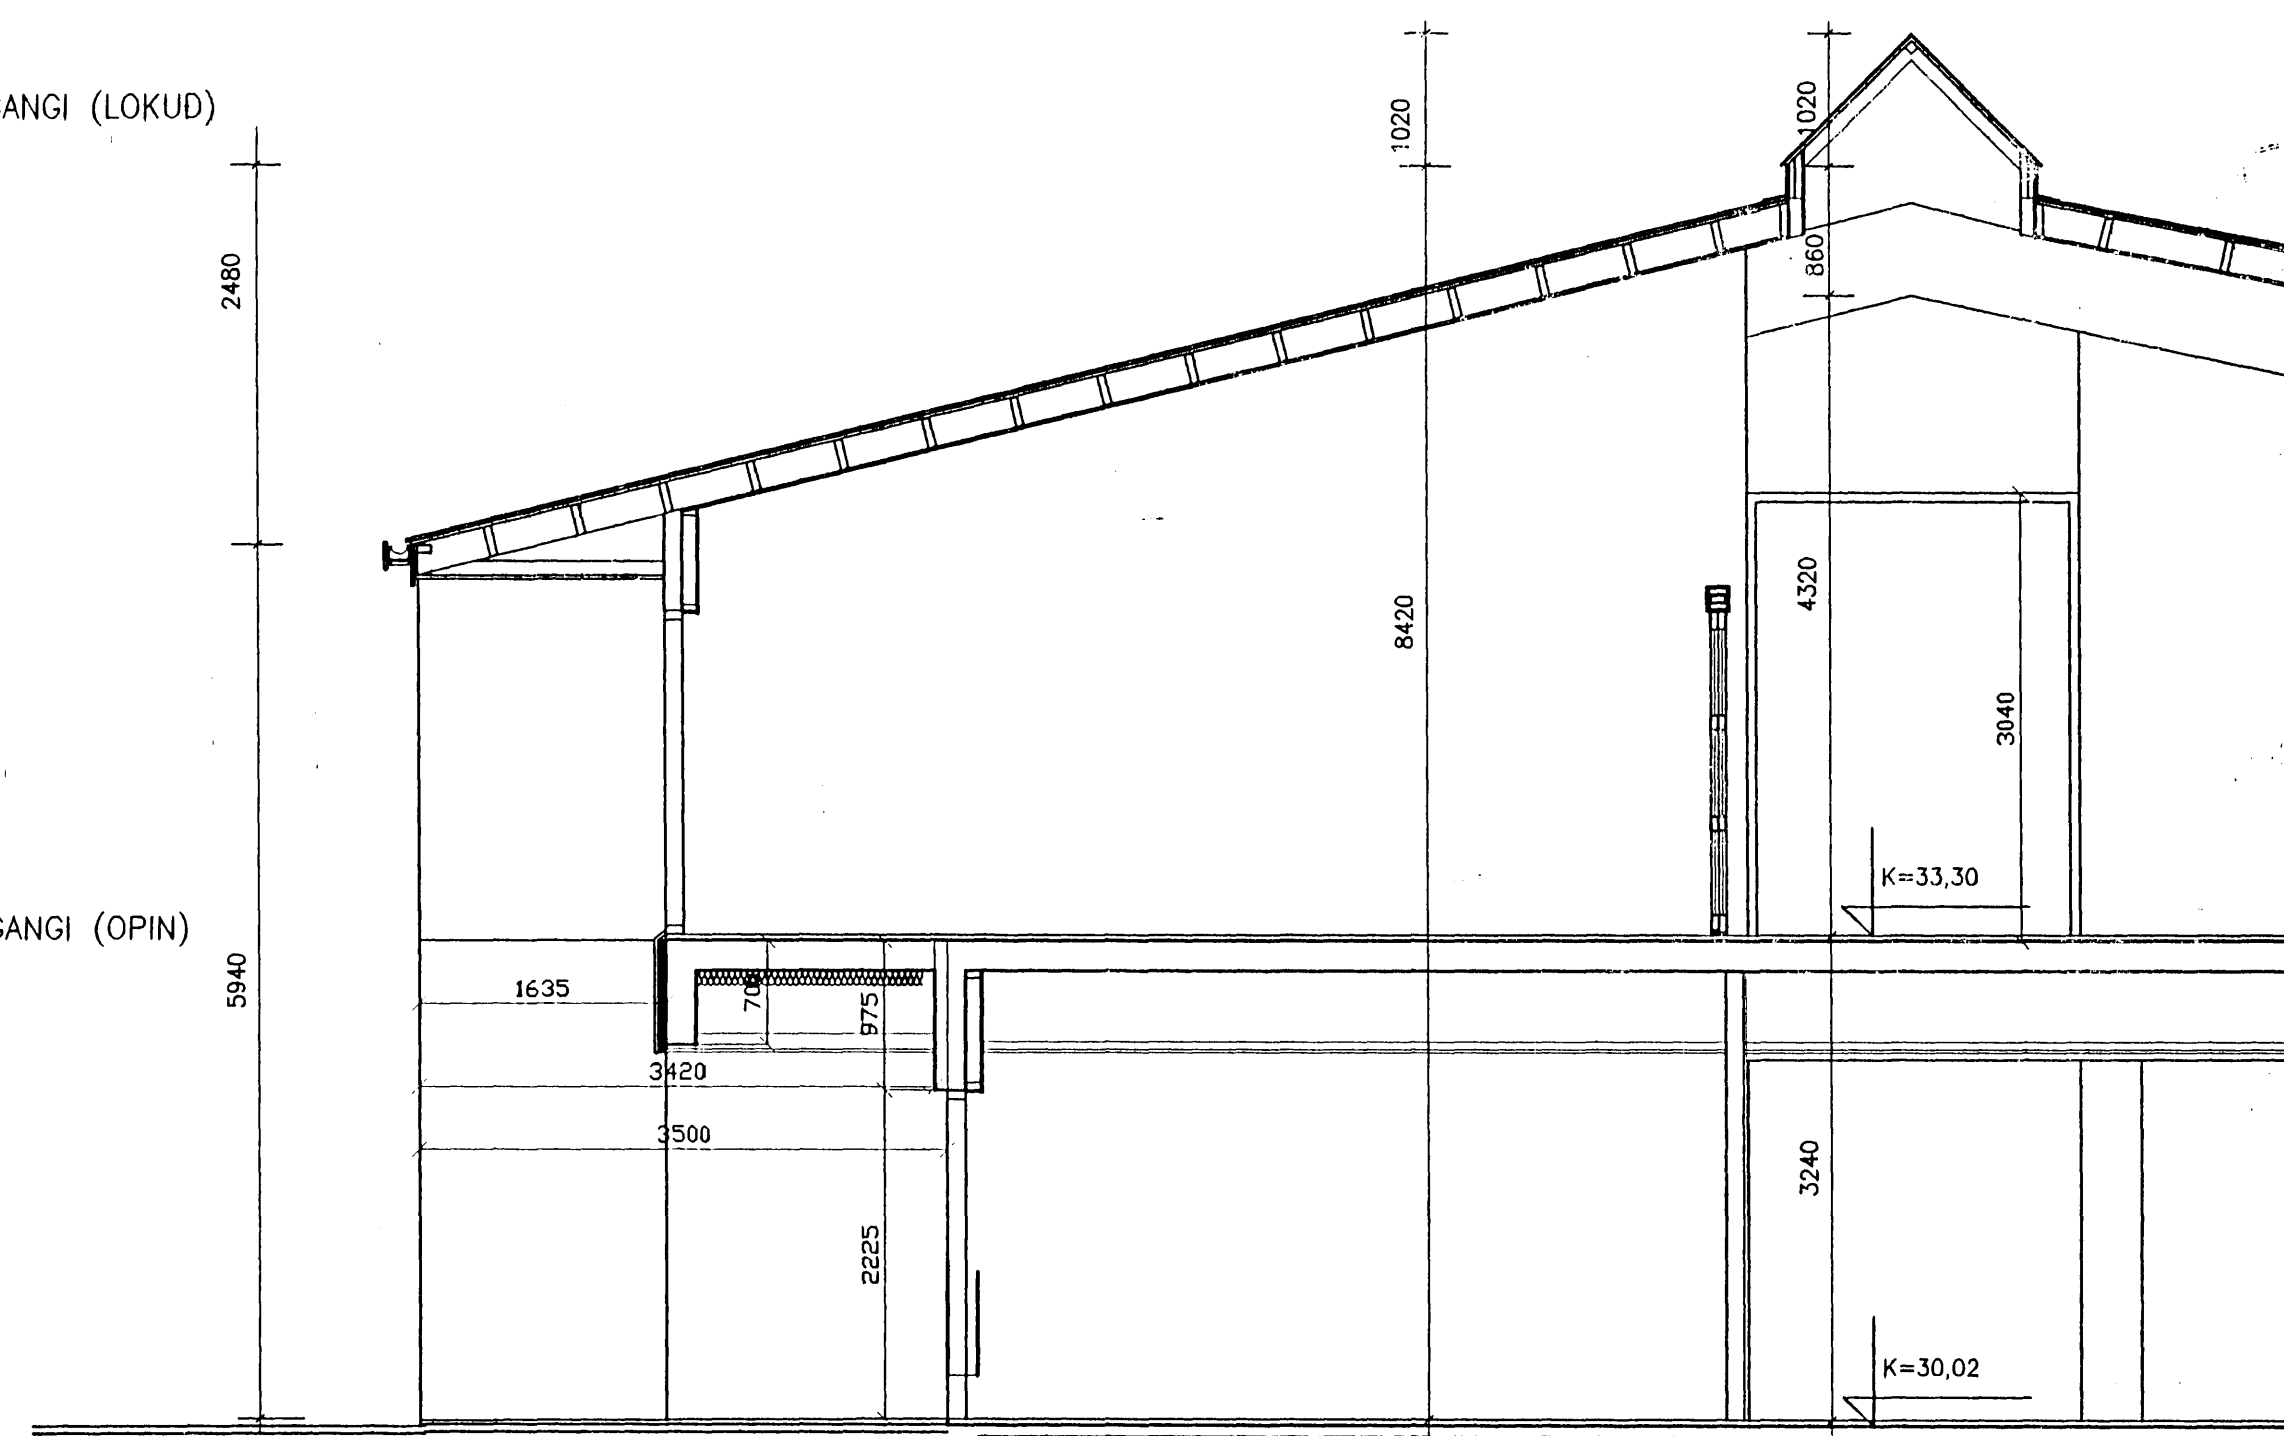

SNEIDING



DAGS.	BREYTING	SAMP.	TEIKNINGARHEITI	VERK.
A			RENNIHURD Í TÓMSTUNÐARÝMI	HVALEYRARSKÓLI
B				3. ÁFANGI
C			MÉLIKVARDI	VERKNR.
D			TEIKNAD	TEIKNINGARNR.
E				BR.