



SNEIÐING 1-2
102/3

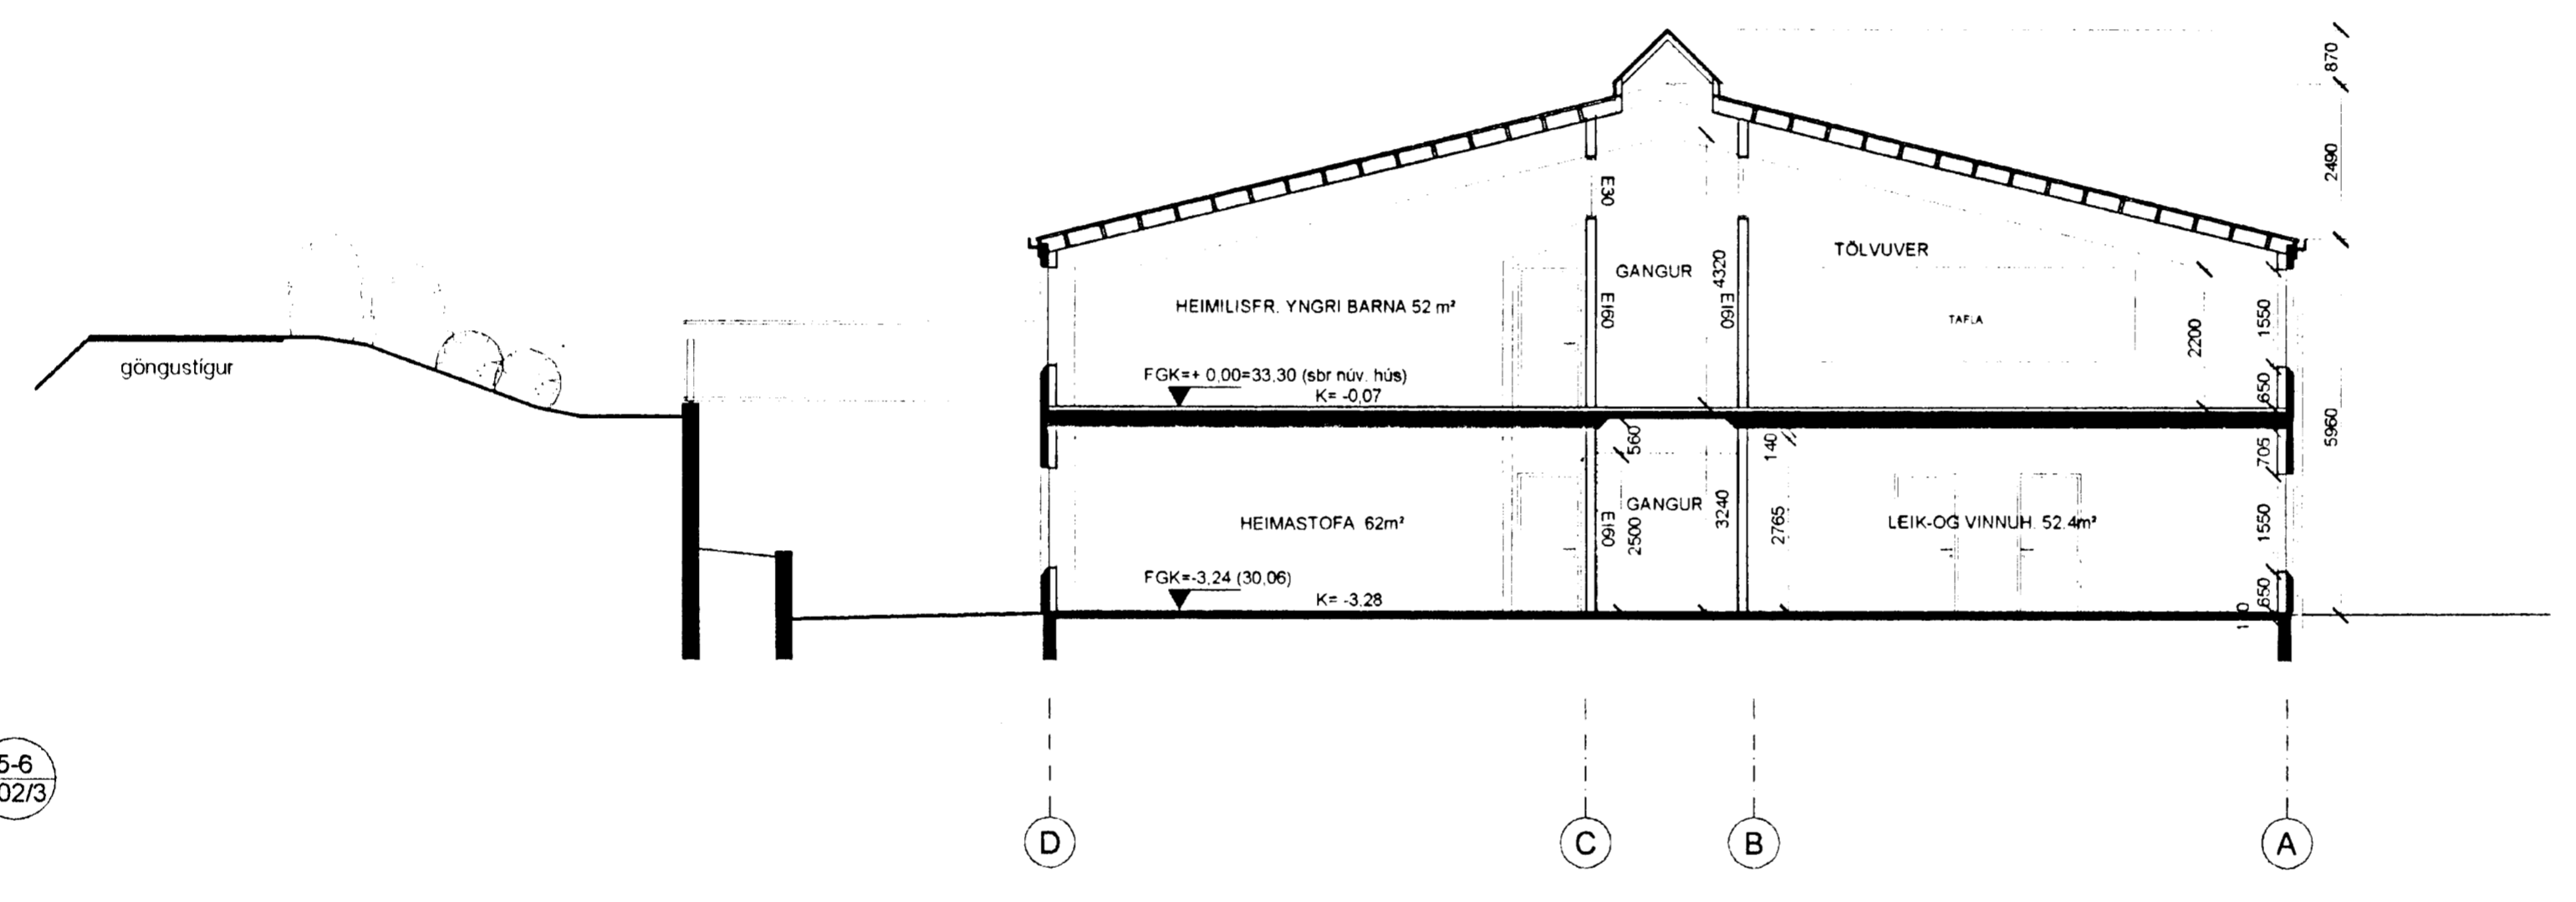

SNEIÐING 5-6
102/3

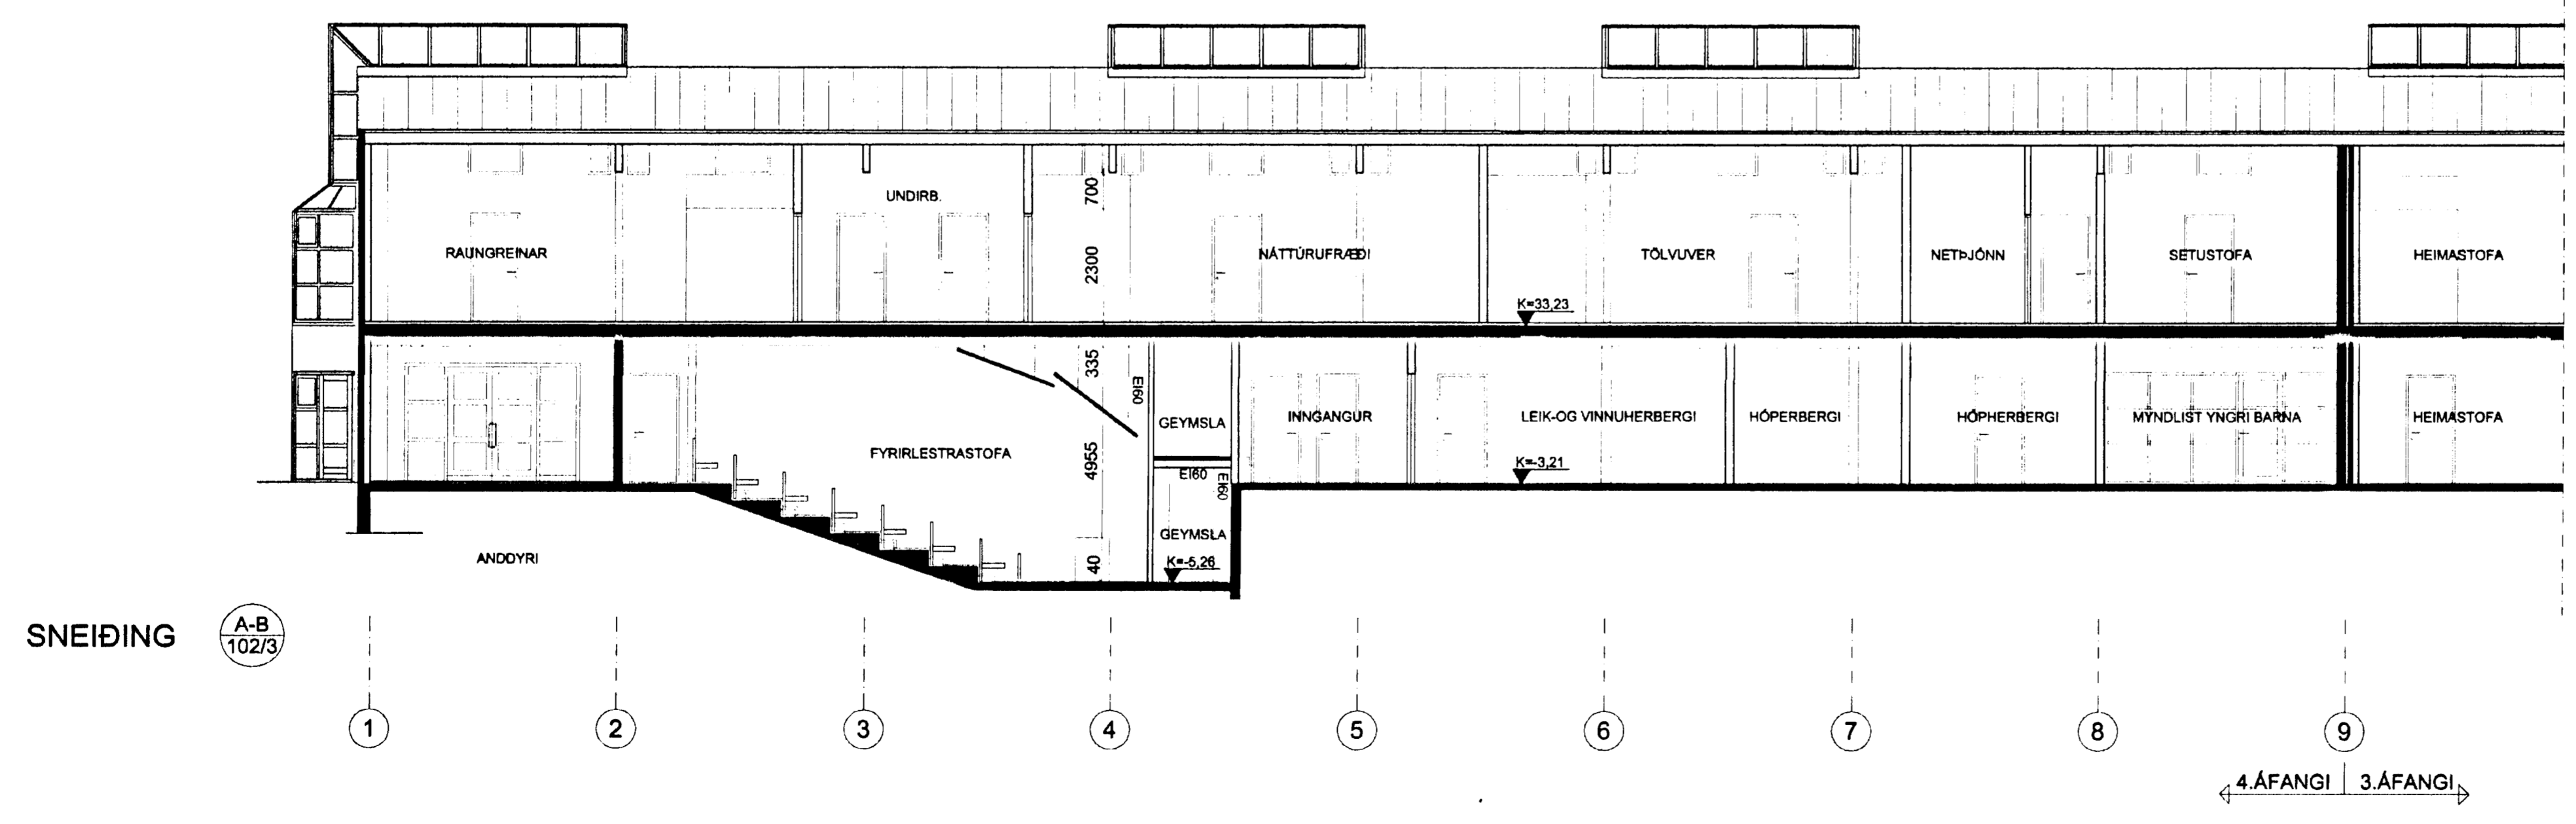

SNEIÐING A-B
102/3

DAGSETNING	BREYTING	SAMBÝKKT
26.11.2004	A HÆÐ HANDRIFA	GG
	B	
	C	
	D	

STÆÐUR
AKURHOLT 1
HAFNARFJÖRÐUR

VERK
HVALEYRARRSKÓLI 4. ÁFANGI

TEIKNING
 SNEIÐINGAR

VERKNR	MÆLIKVÆÐI	TEIKN NR
324c	1:100	105
	TEIKNAD	
	15.11.2004	ÖH SSP

ARKITEKTASTOFAN ehf.

Omar Þór Guðmundsson og Ómólfur Hall

Borgartún 17 IS-105 Reykjavík Sími 562 6833 Fax 562 6835
 arkitektastofan@arkitektastofan.is www.arkitektastofan.is