



Samþykkt þann
 9.11.2004
 Evgginsdóttir & Halnertsson
 E.H. Erlingsson

Handwritten signature

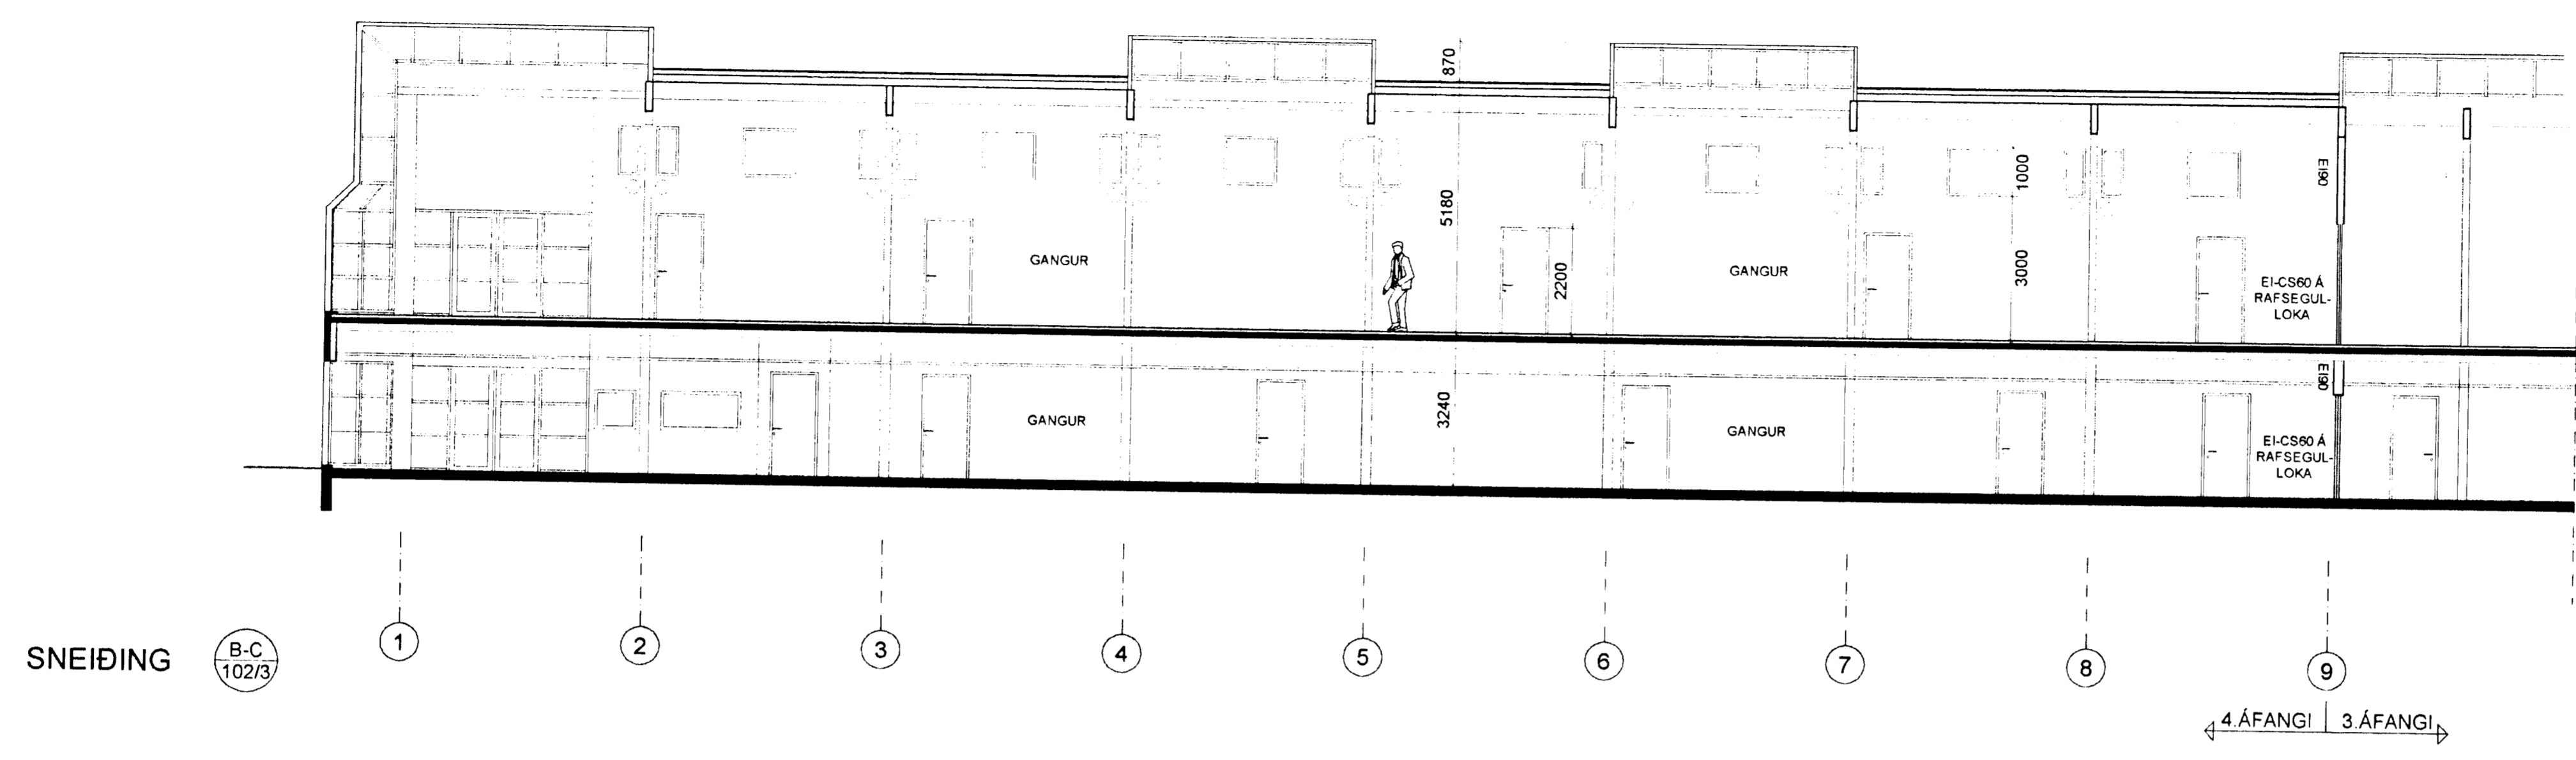

SNEIÐING (B-C) 102/3

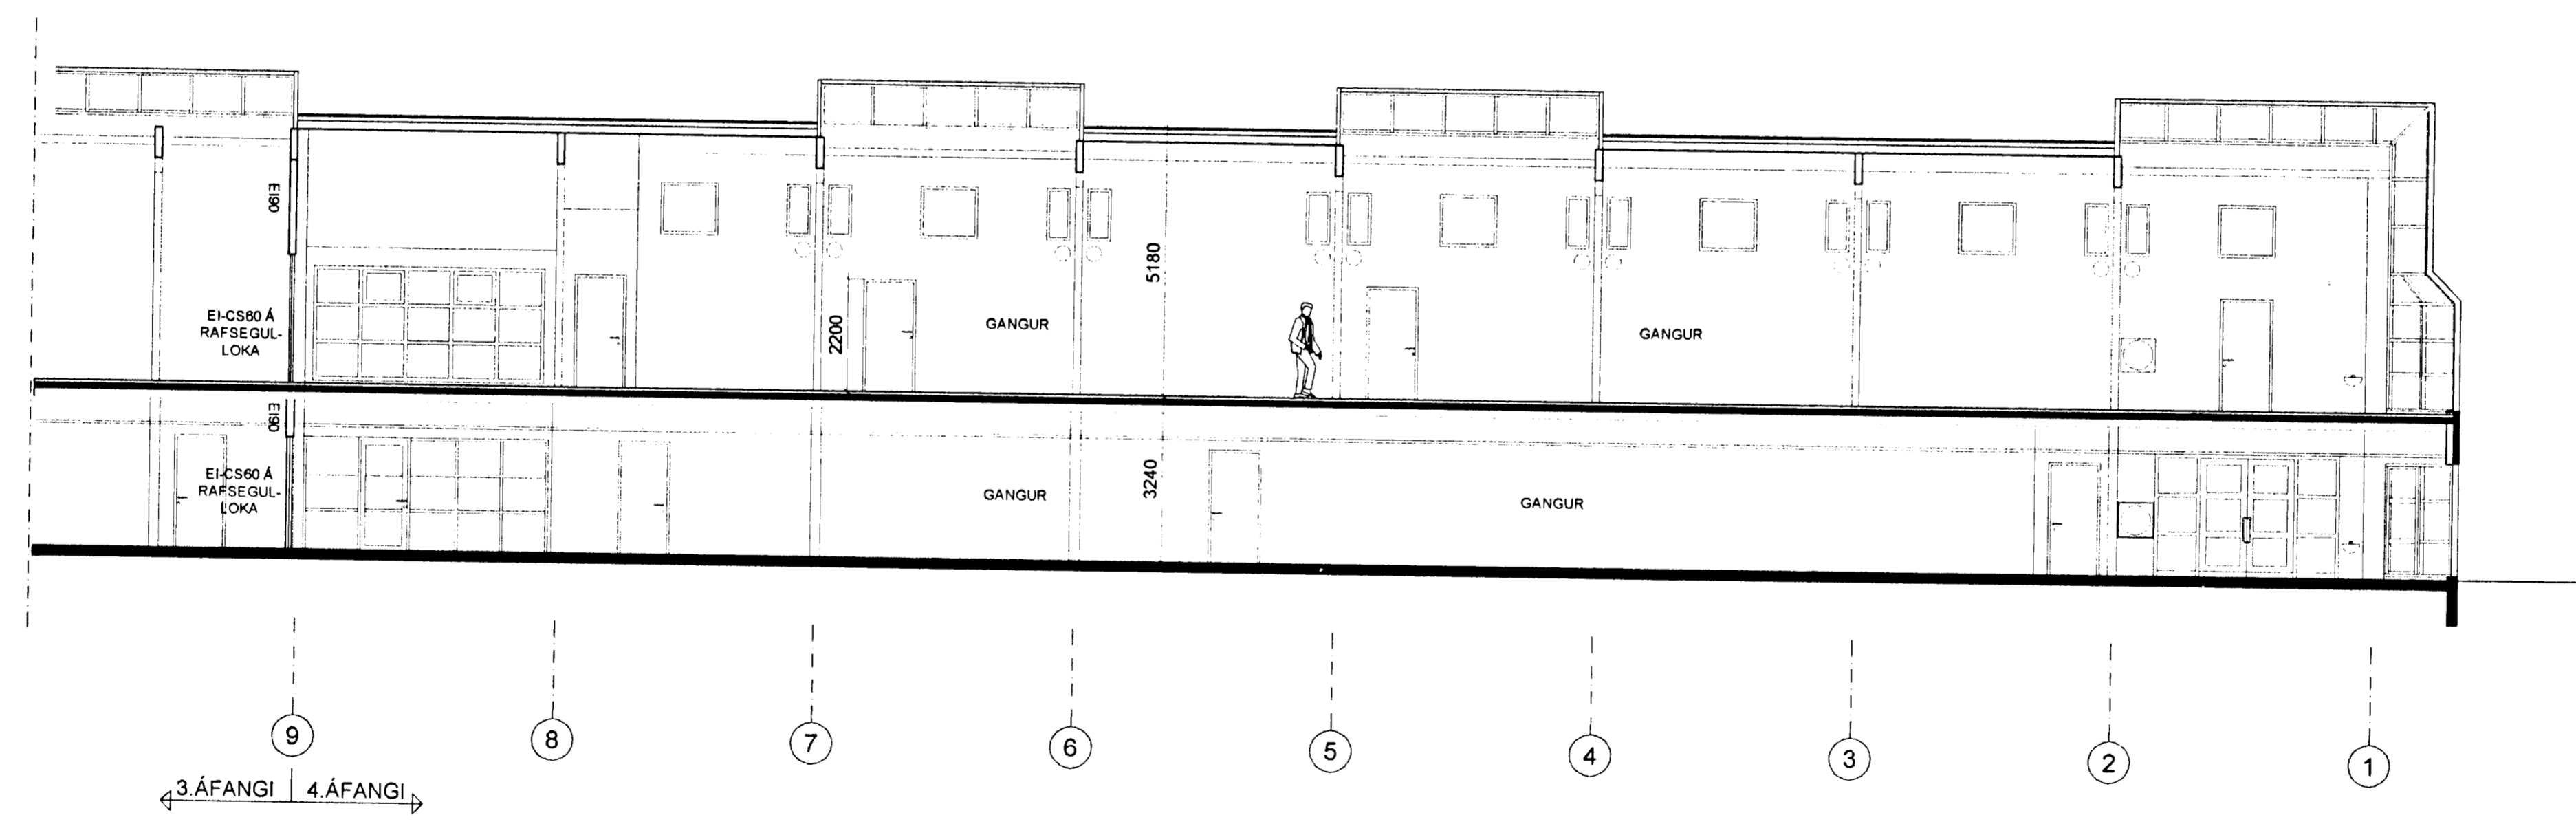

SNEIÐING (C-B) 102/3

DAGSETNING	BREYTING	SAMBYKKT
A		
B		
C		
D		

STADUR
AKURHOLT 1
HAFNARFJÖRÐUR

VERK
HVALEYRARSKÓLI 4. ÁFANGI

TEIKNING
 SNEIÐINGAR

VERKNR	MÆLIKVARDI	TEIKNR
324c	1:100	104
	TEIKNÁÐ 15.11.2004 OH SSP	

ARKITEKTASTOFAN ehf.
 Ormar Þór Guðmundsson og Örnólfur Hall
Handwritten signature
 Borgartún 17 IS-105 Reykjavík Sími 562 6833 Fax 562 6835
 arkitektastofan@arkitektastofan.is www.arkitektastofan.is