




DEILI (D1) 106

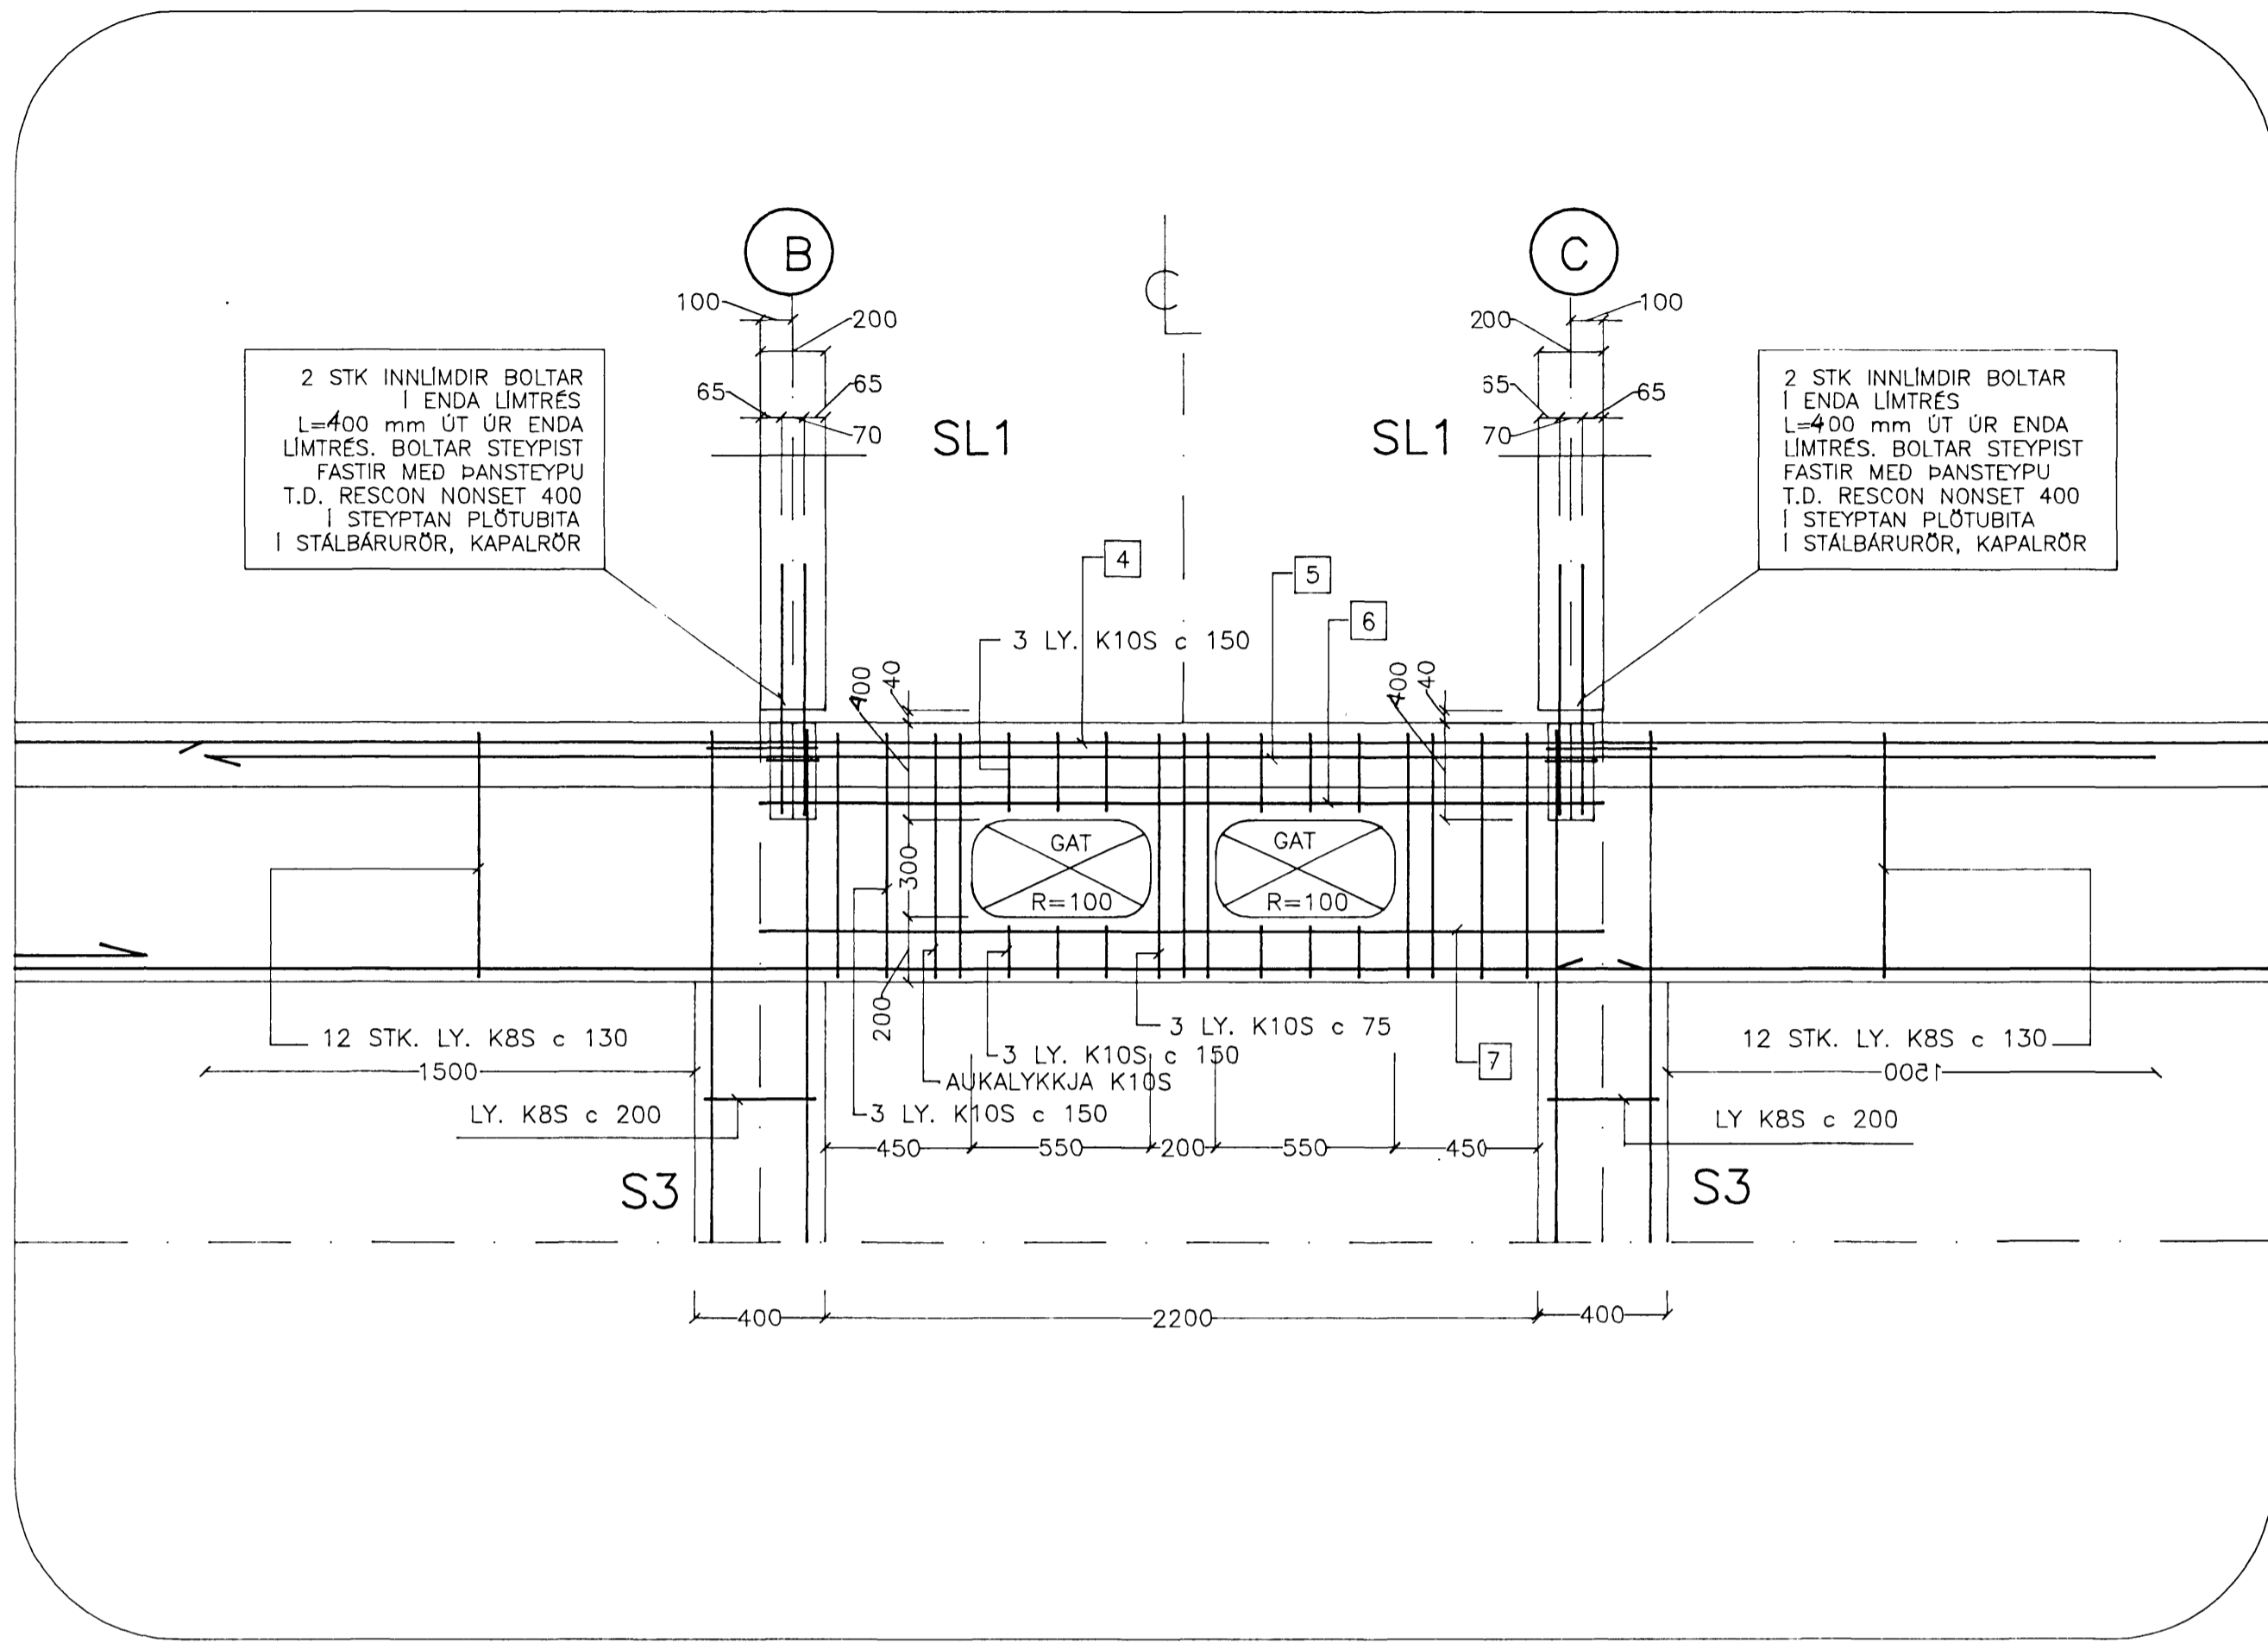

SNID (B8) 102

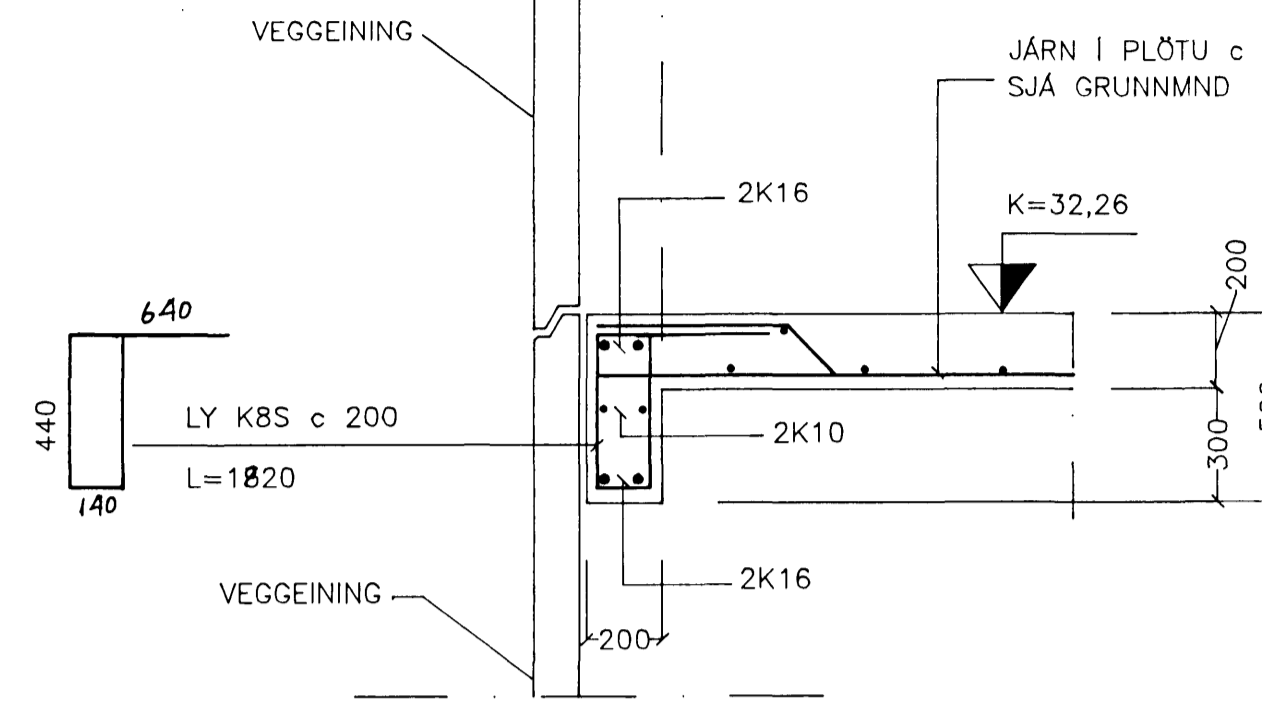


SNID (B1) 102 (B2) 102 (B3) 102

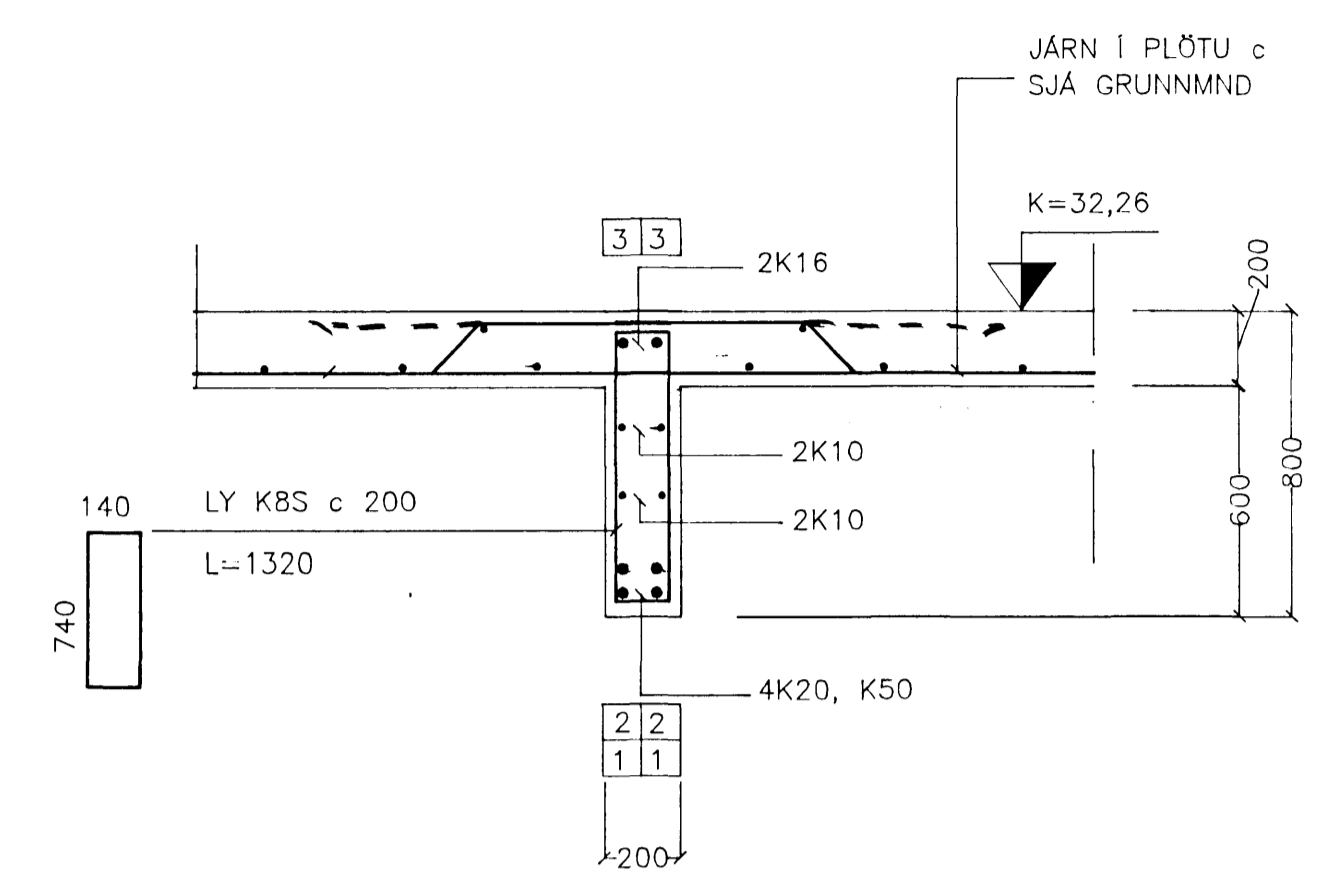


DEILI (SF1) 102


SNID Í SKERFUGU LÁRETT HORFT FRAMAN Á TENNTAN FLÖT

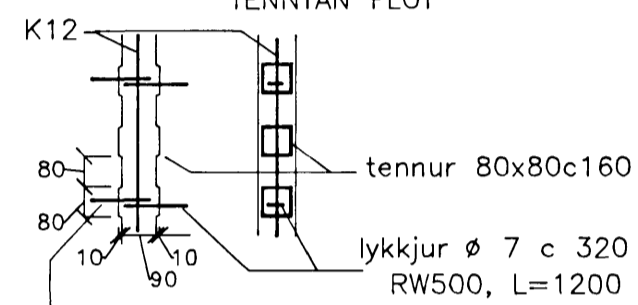


SNID (B4) 102

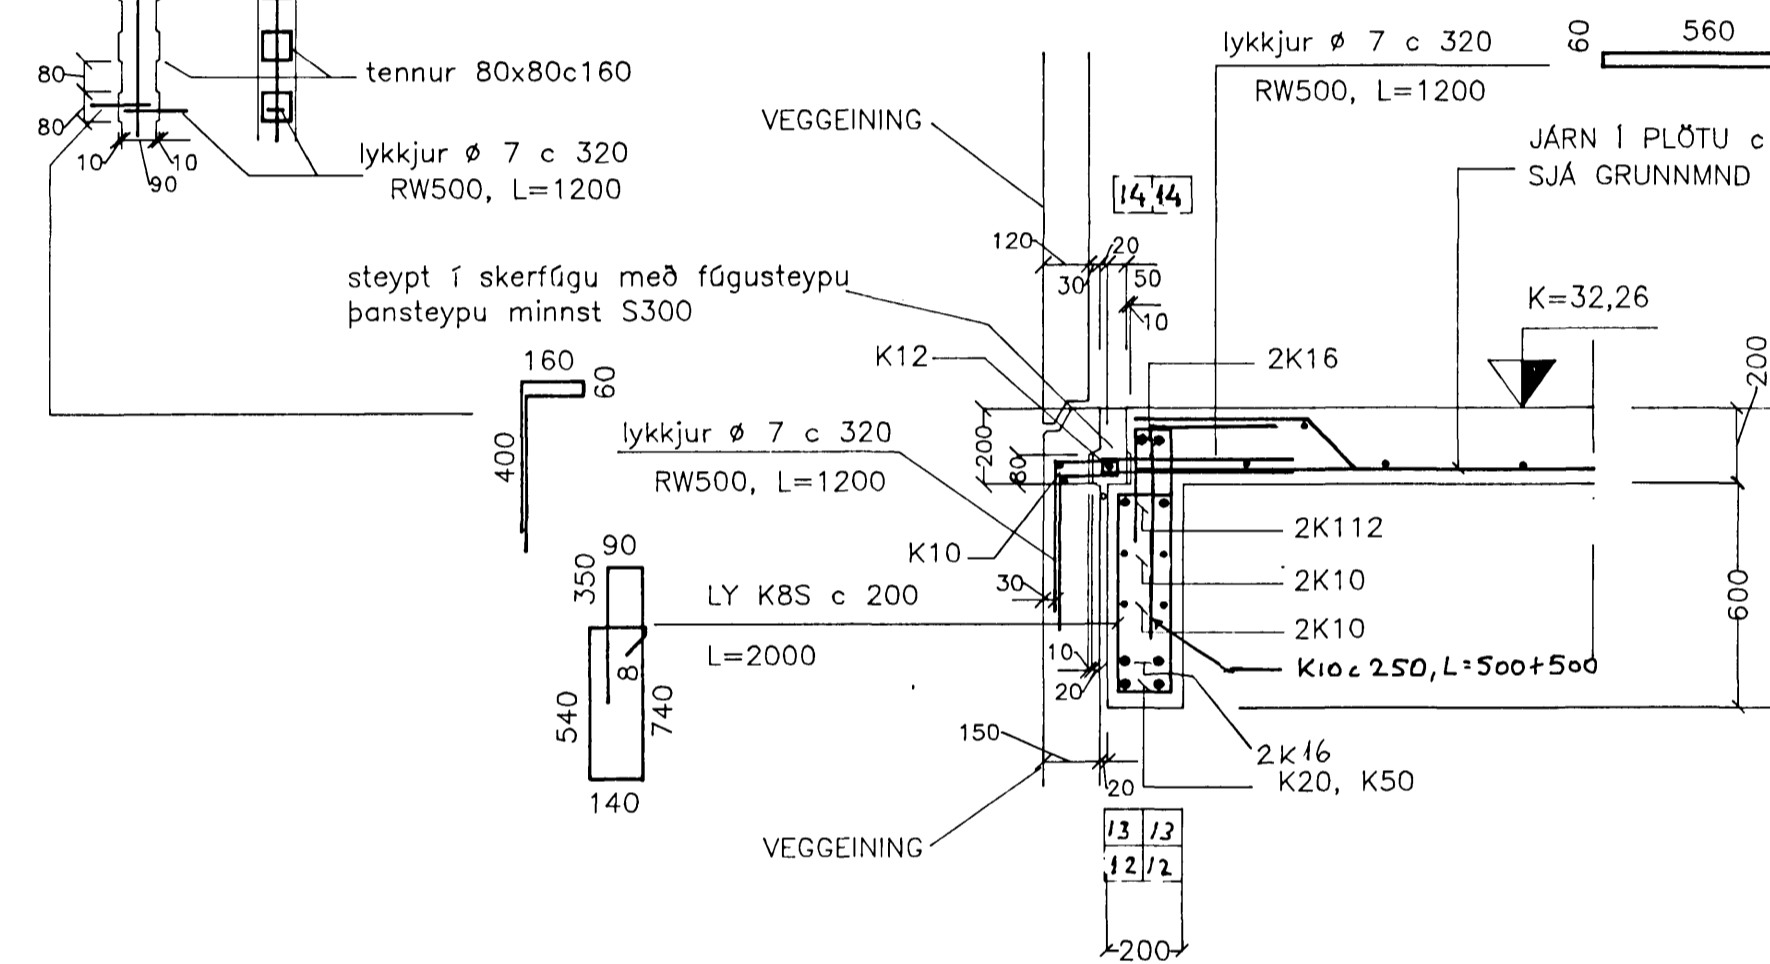


SNID (B1) 102 (B2) 102 (B3) 102

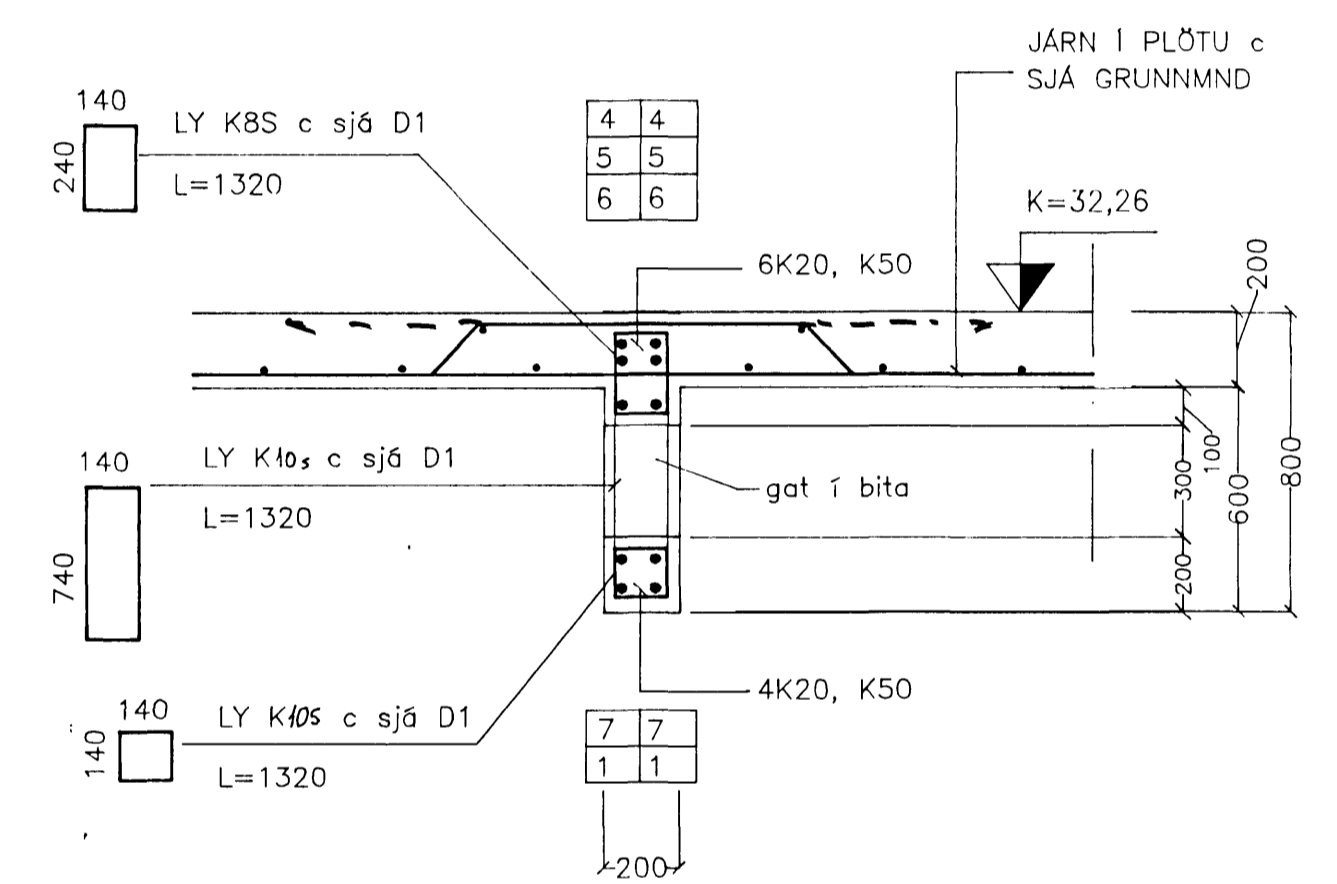


SNID (B5) 102

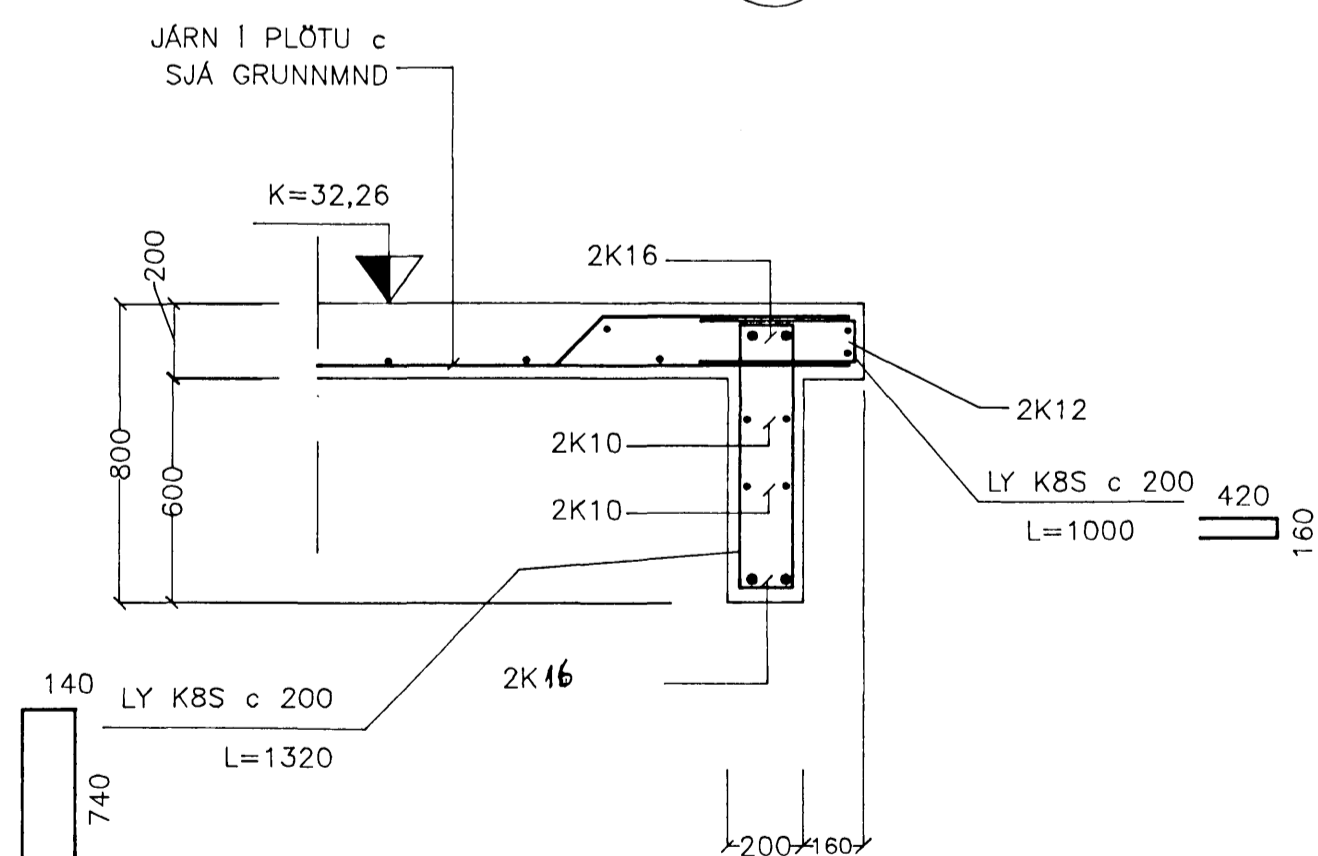

SNID (B5) 102

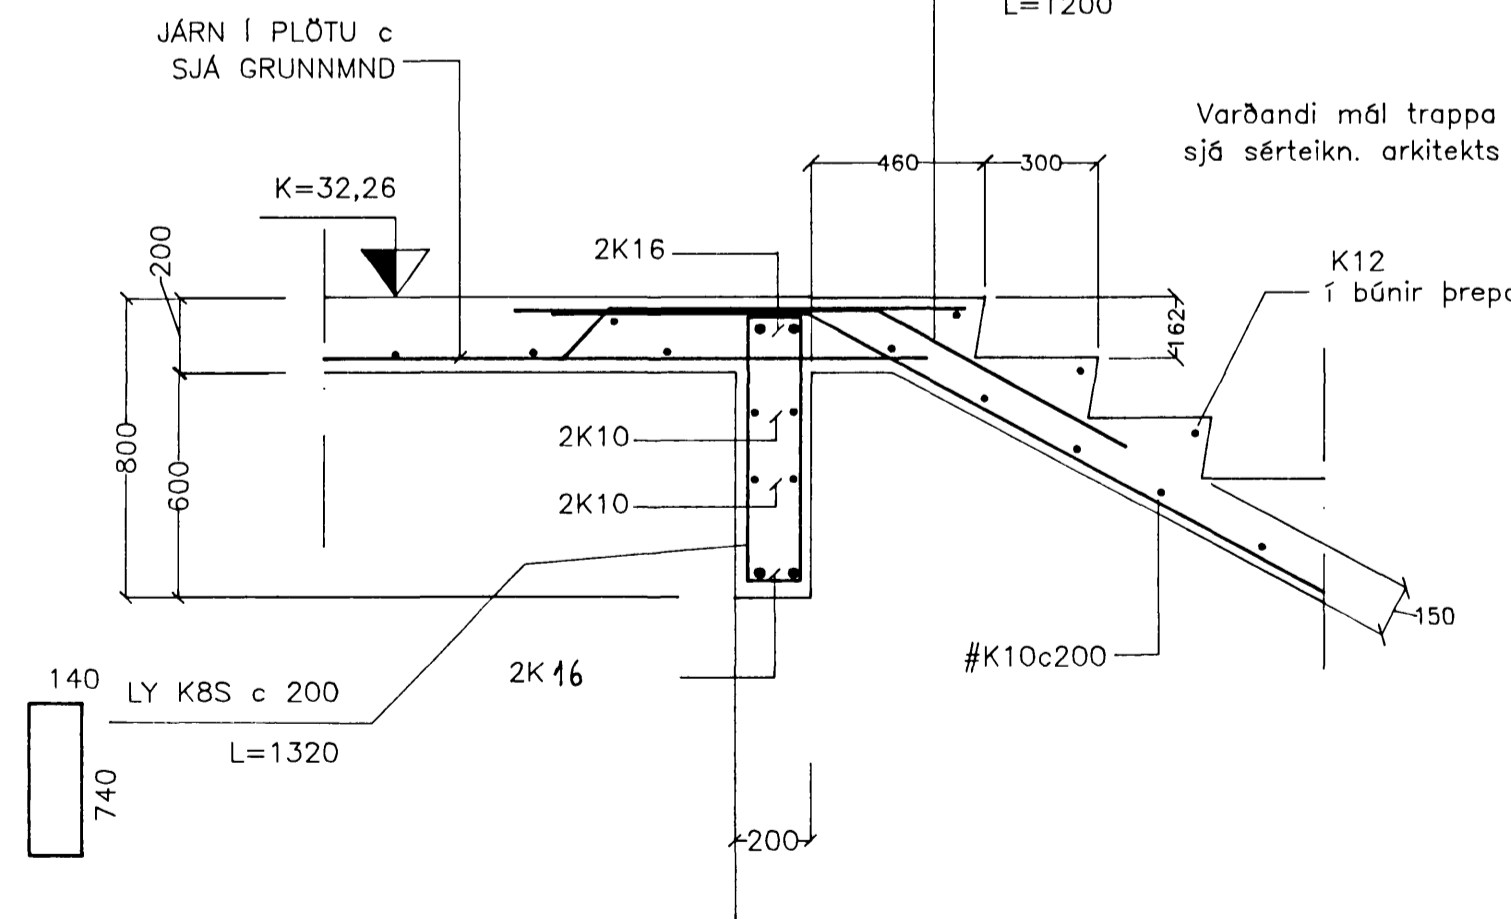


SNID (B4) 102

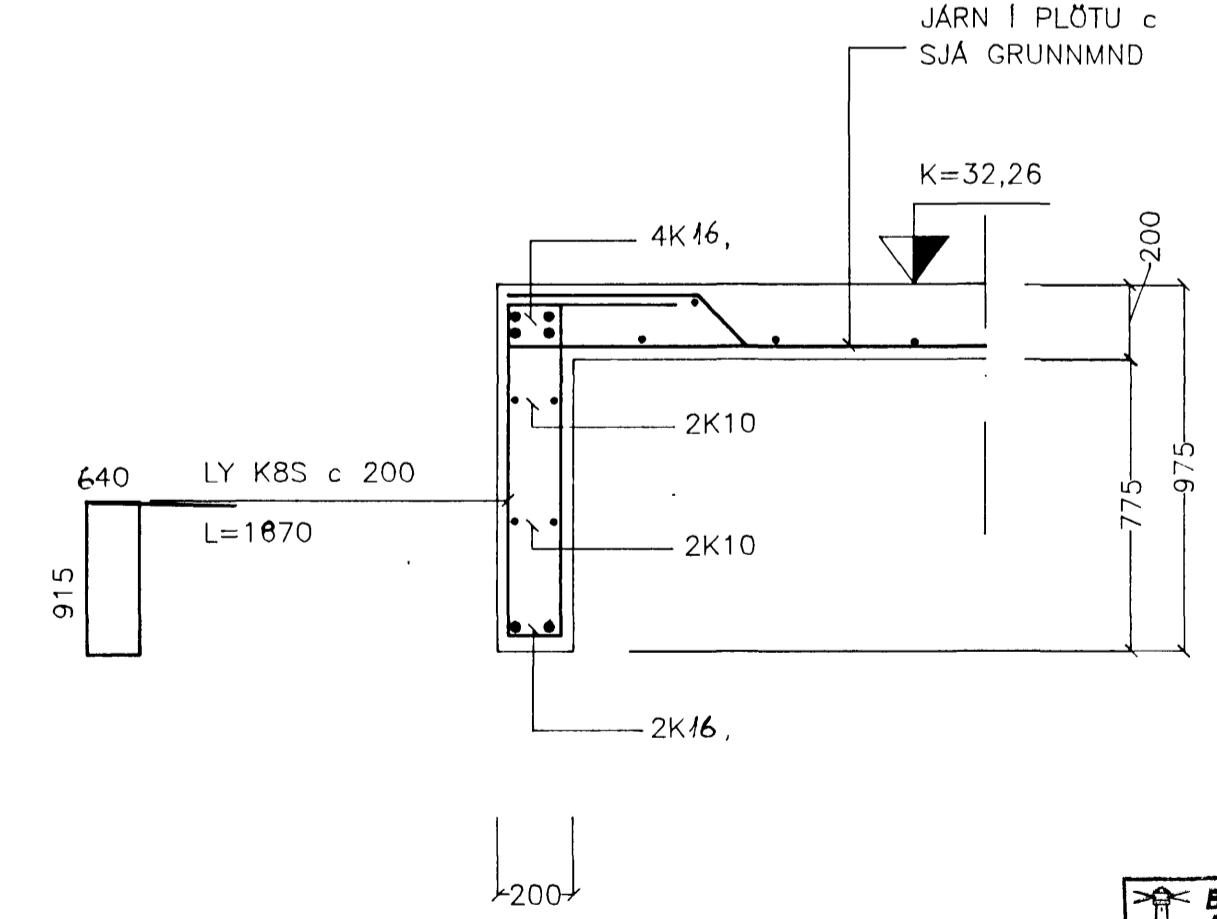

Byggingufulltrúi Hafnarfarbar Alfreitt Þann
11 MARS 1997
Sigurbjarnir Haldrupsson E.E.

F					
E					
D					
C					
B	27.2.97	SNID B4, B5	E.E.		
A	27.01.97	LYKKJUR LAGFARÐAR	E.E.		
BR.	DAGS.	EDLI BREYTINGAR	SAMP.	TILMUN	TEIKNING NR.

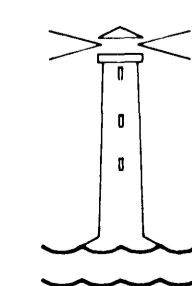

HVALEYRARSKÓLI
HAFNARFIRÐI
3. ÁFANGI
ÁKURHOLT 1

EINAR EINARSSON	TÆKNIFRÆÐINGUR, BREIÐVANGUR 6 kennitala 151050-4769, sími 5650788
VEGGIR OG PLATA Y. JARÐH.	TEIKNINGUR: 111 B
	HANNAÐ: EE
	TEIKNAD: EE
	YFIRF.: <i>Alfreitt Þann</i>
MKV. 1:20	DAGS. Janúar 1997