




F8 FESTING
103

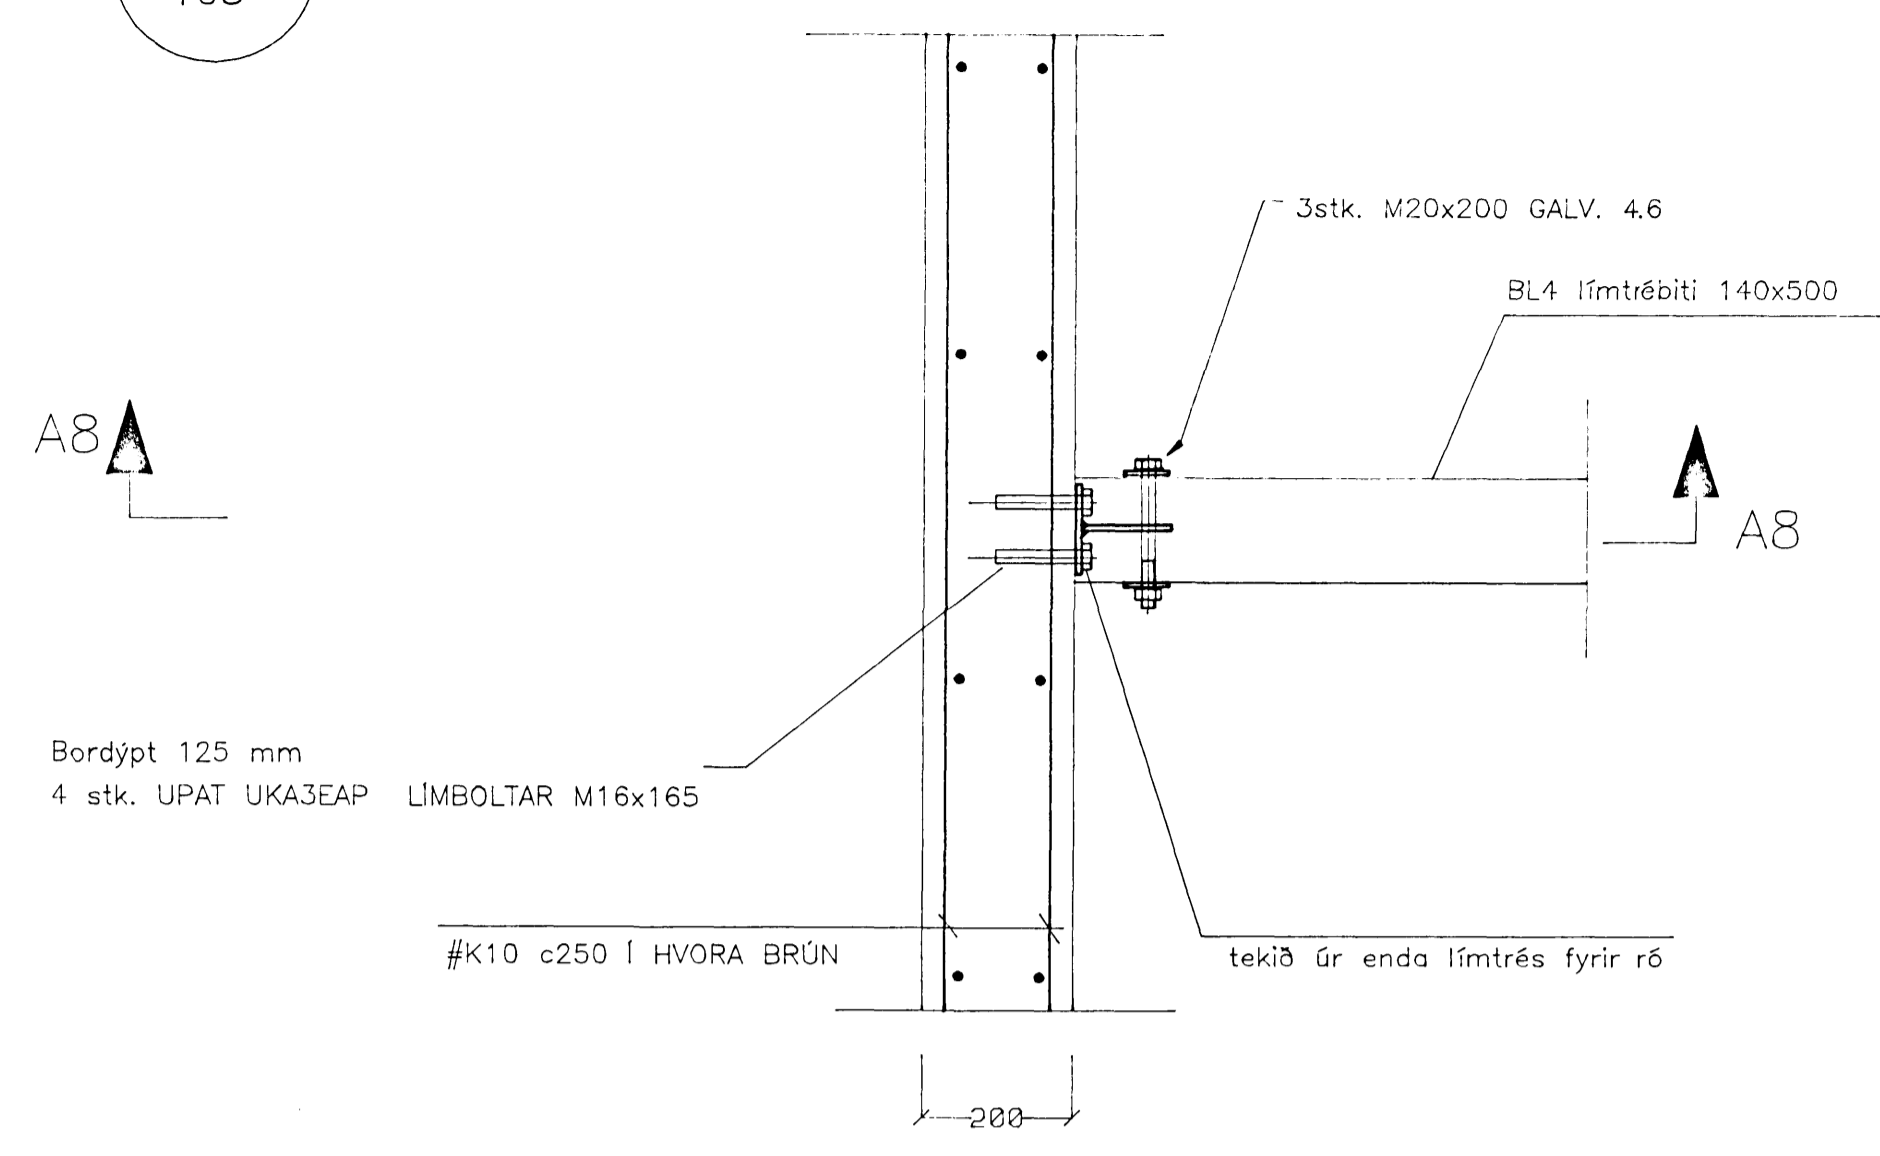


F9 FESTING
103
INNSTEYPT FESTING

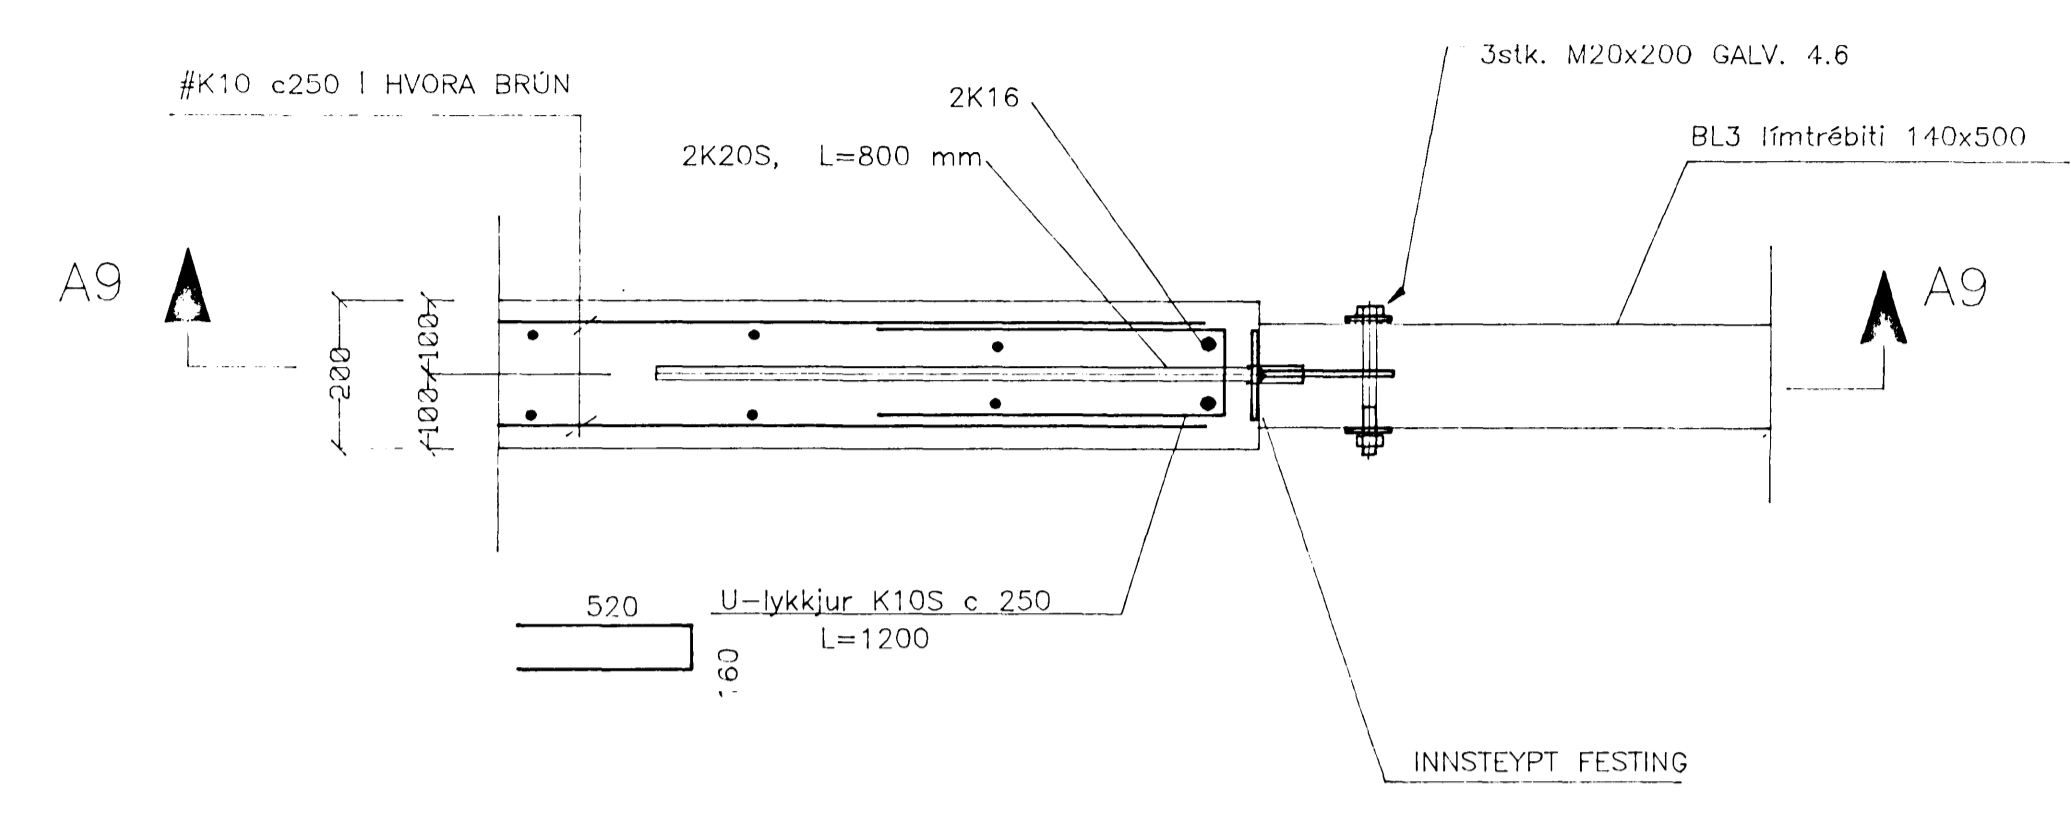

A8 SNID

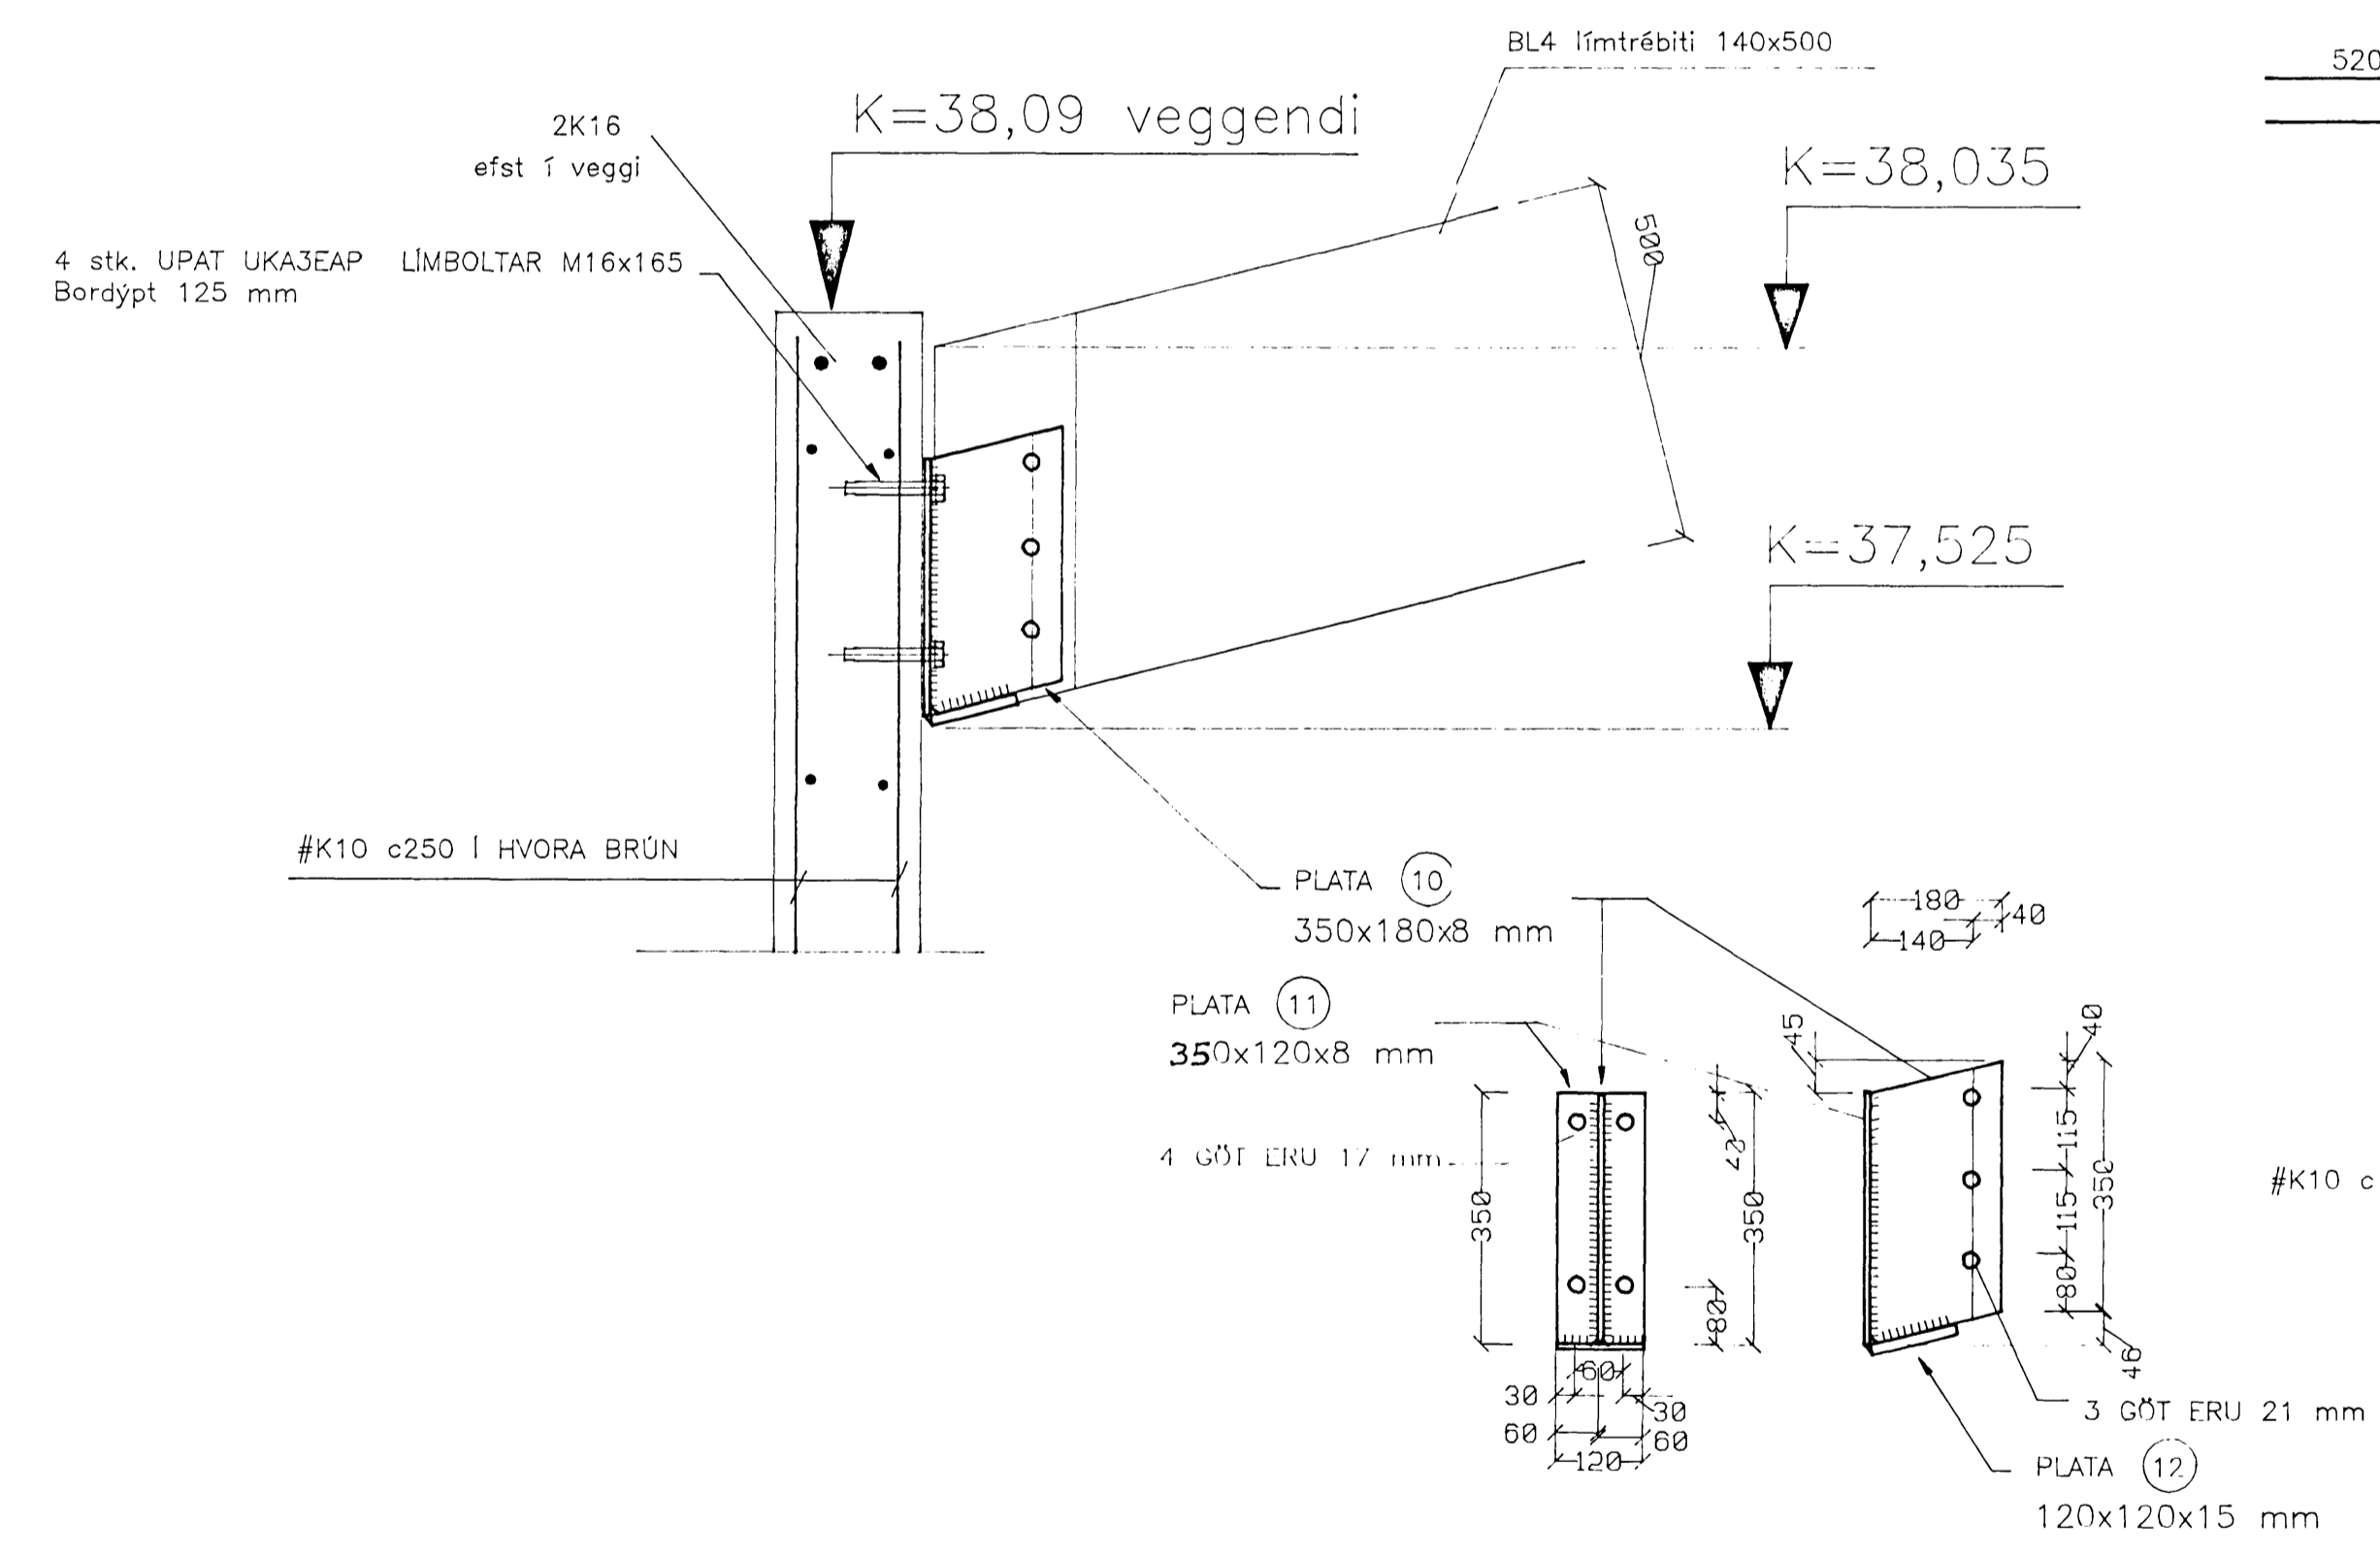

A9 SNID

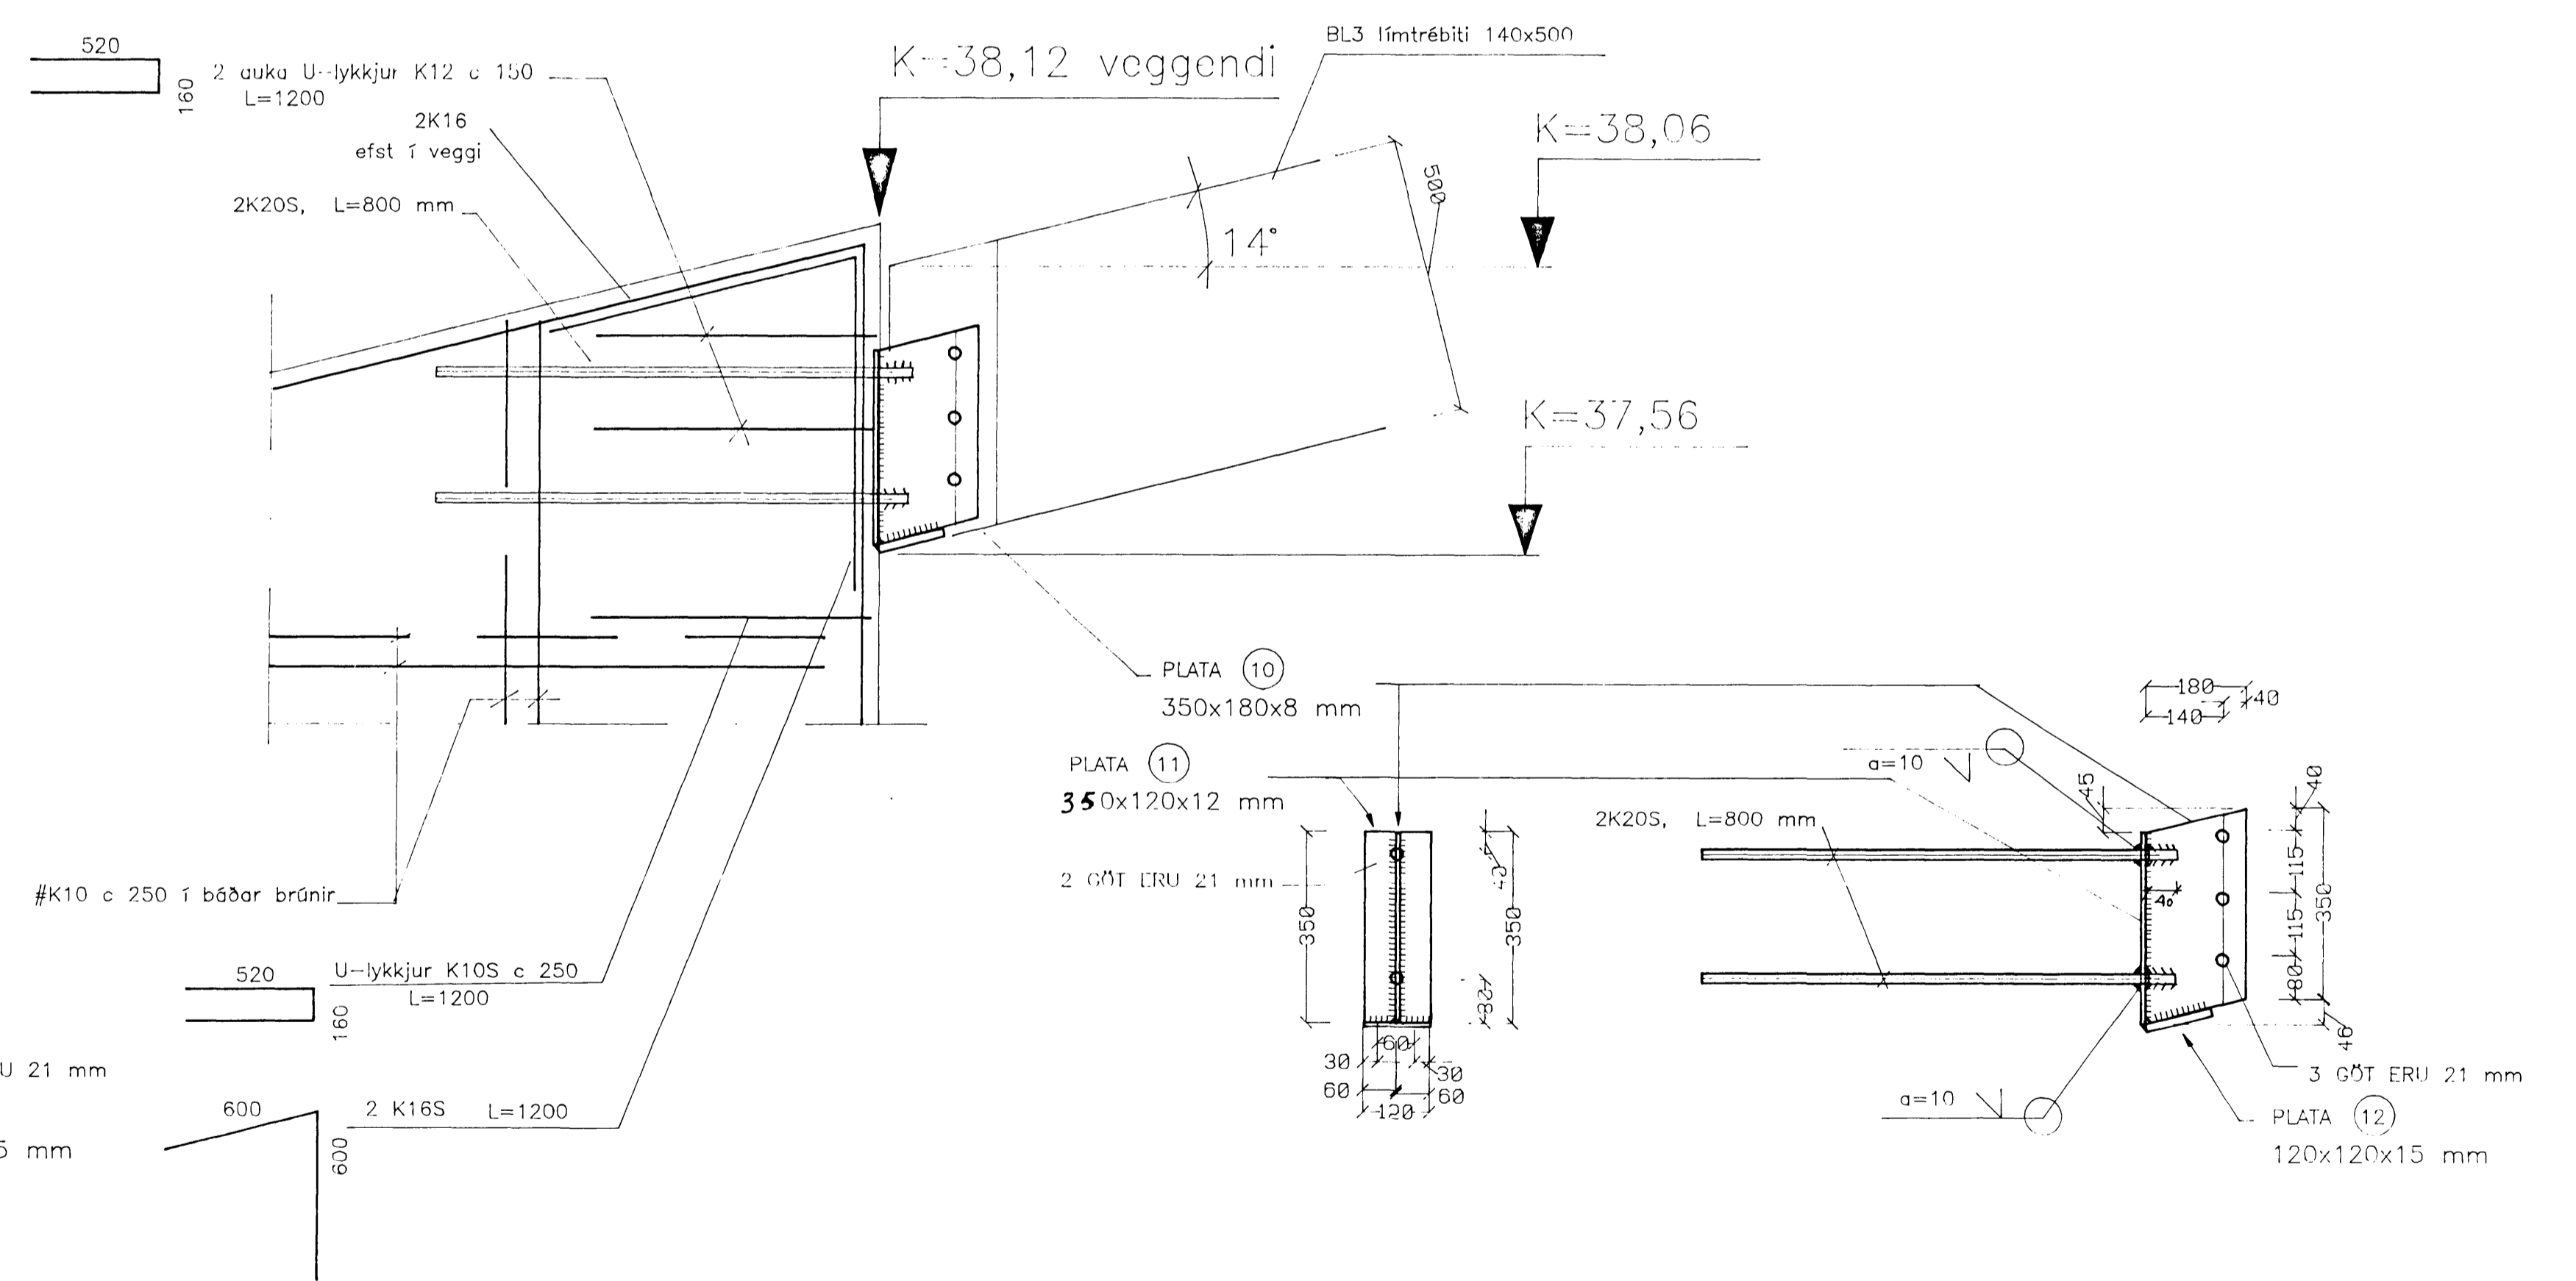


Byggingulfrúni Hafnarfjarðar
Algreitt þann
18 MARS 1997
Sigurbjartur Halldórsson

VINNUTEKNIING
18 MARS 1997

F		
E		
D		
C		
B		
A	13.3.97	A8
BR.	DAGS.	EDLI BREYTINGAR

EE		
SAMP.		
TILMUN		

TEIKNING NR.	
--------------	--

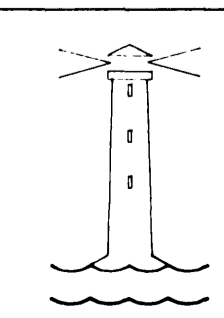

HVALEYRARSKÓLI
HAFNARFJARÐI
3. ÁFANGI
AKURHOLT 1

EINAR EINARSSON	TEKNIFRÆÐINGUR, BREIÐVAINGUR 6 kennitala 151050-4769, sími 5650788
ÞAK	TEKNI NR. 118 A
FESTINGAR, SÉRMYNDIR	MANIAD EE
	TEIKNAD EE
	YFIRF.
	SAMB. Einar Einarsson
SKV. 1:10	DAGS. Janúar 1997