




DEILI (D1) 106

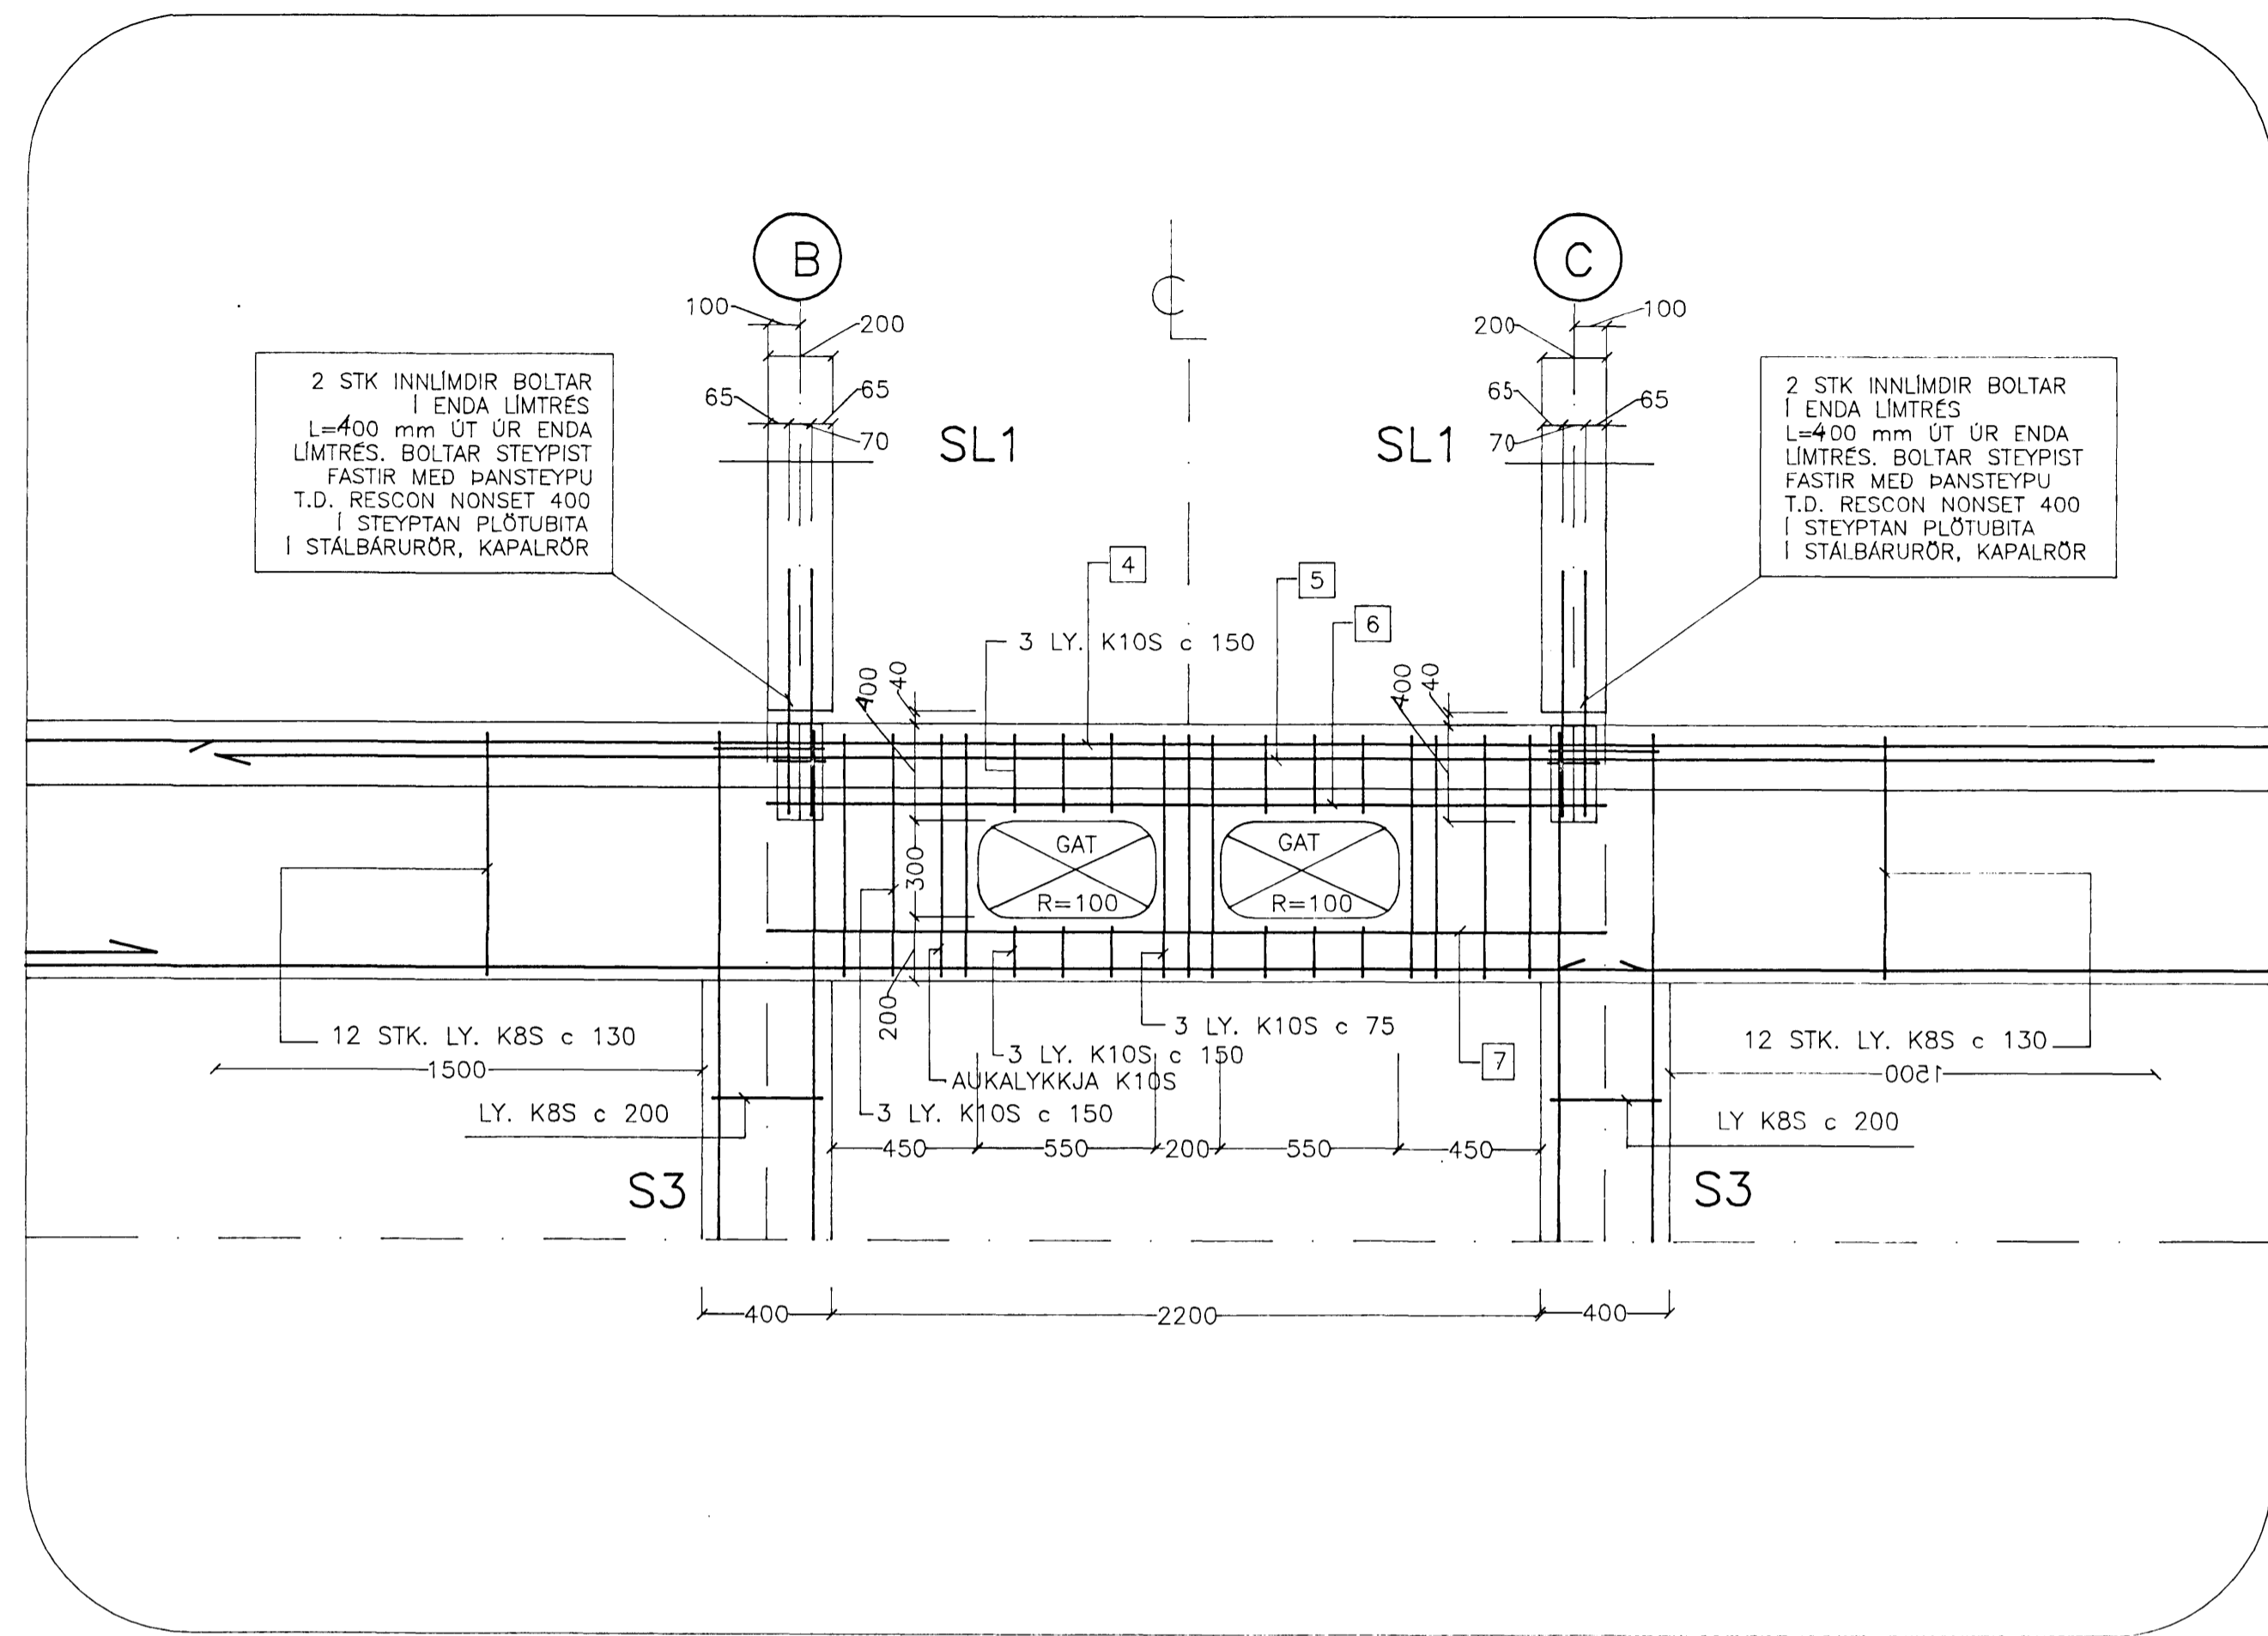

SNID (B8) 102

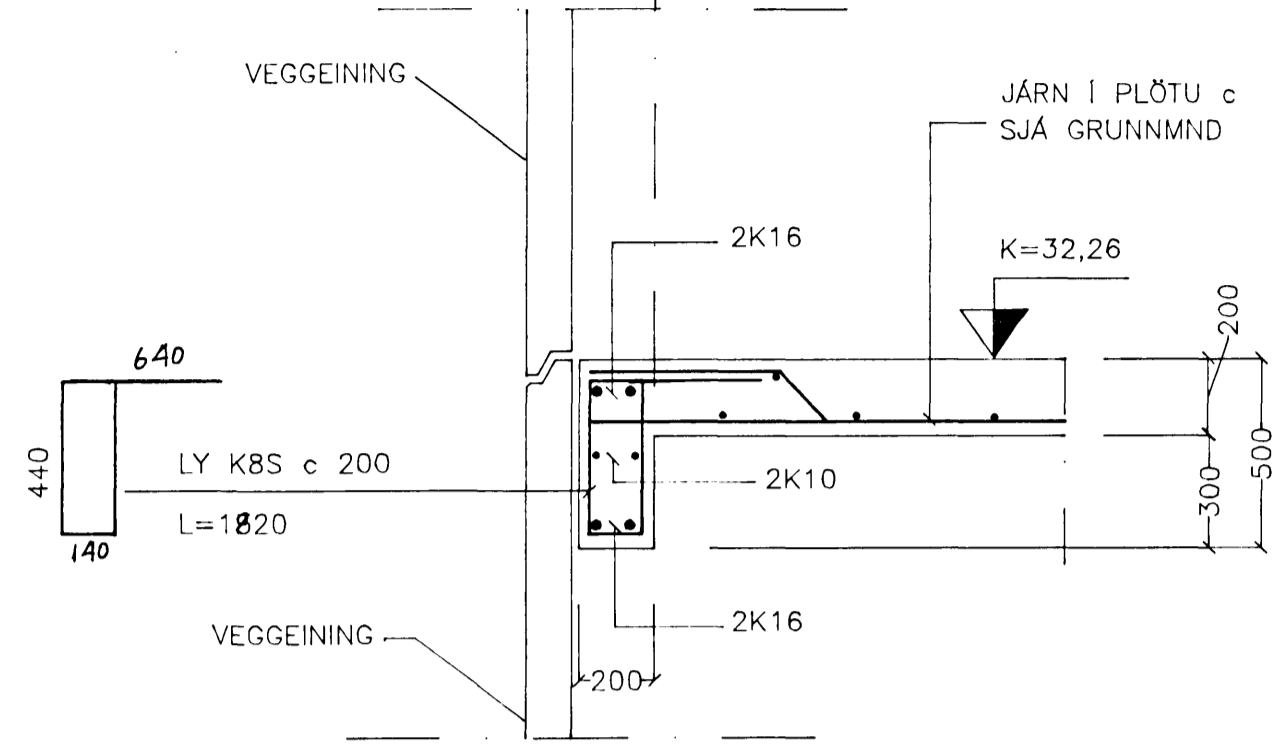


SNID (B1) (B2) (B3) 102

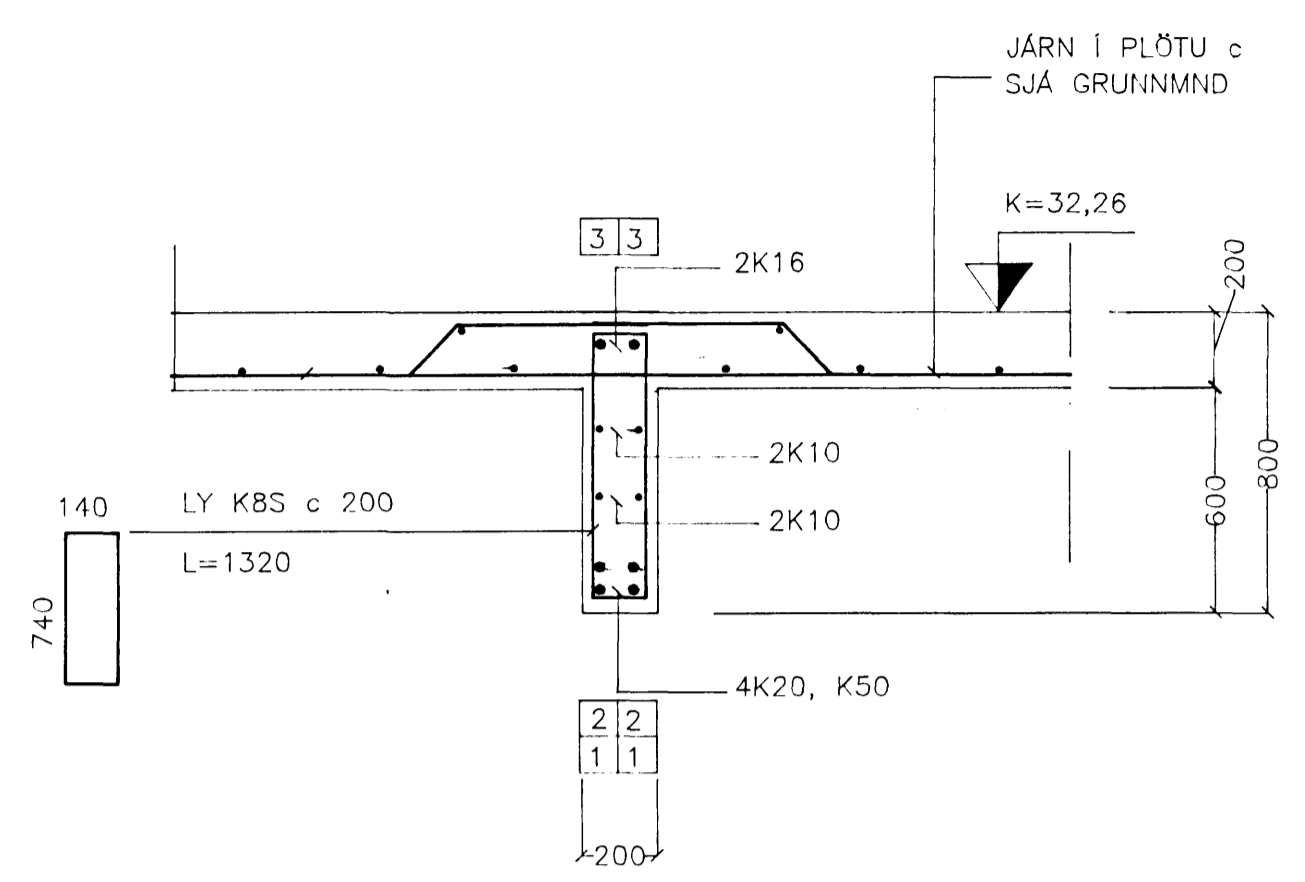


DEILI (SF1) 102


SNID I SKERFUGU
LÁRETT HORFT FRAMAN A
TENNANTAN FLÖT

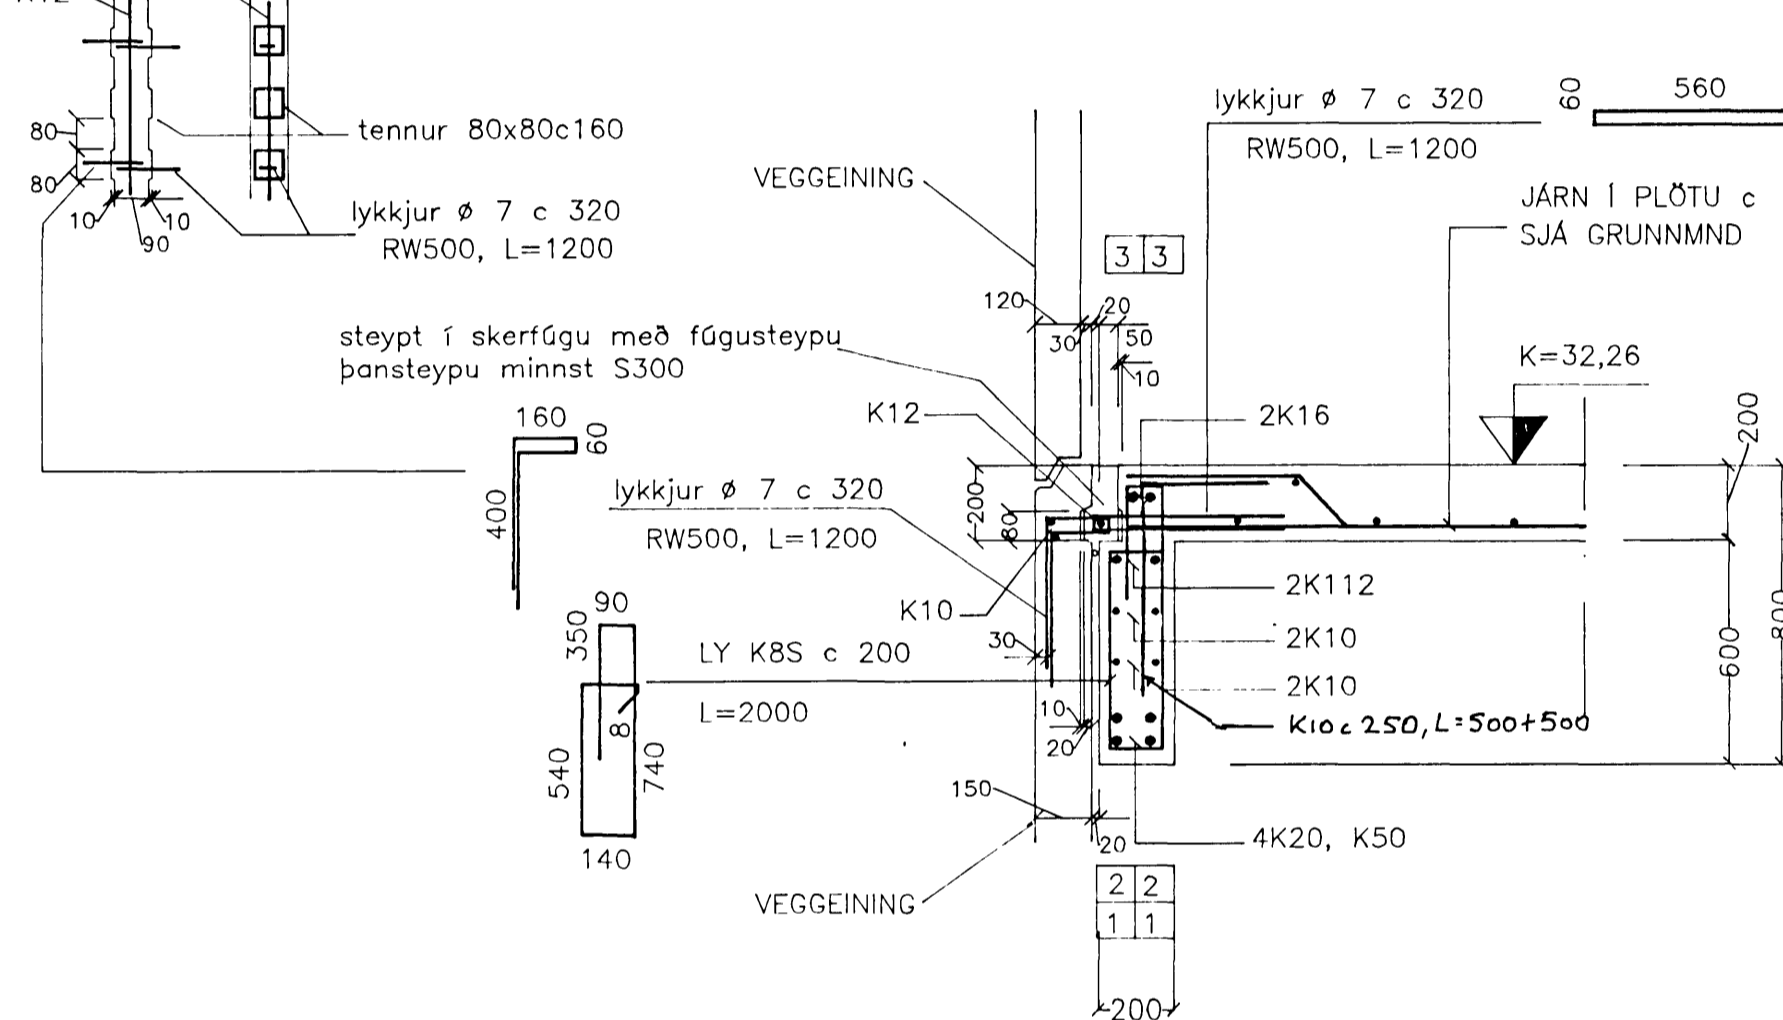


SNID (B4) 102

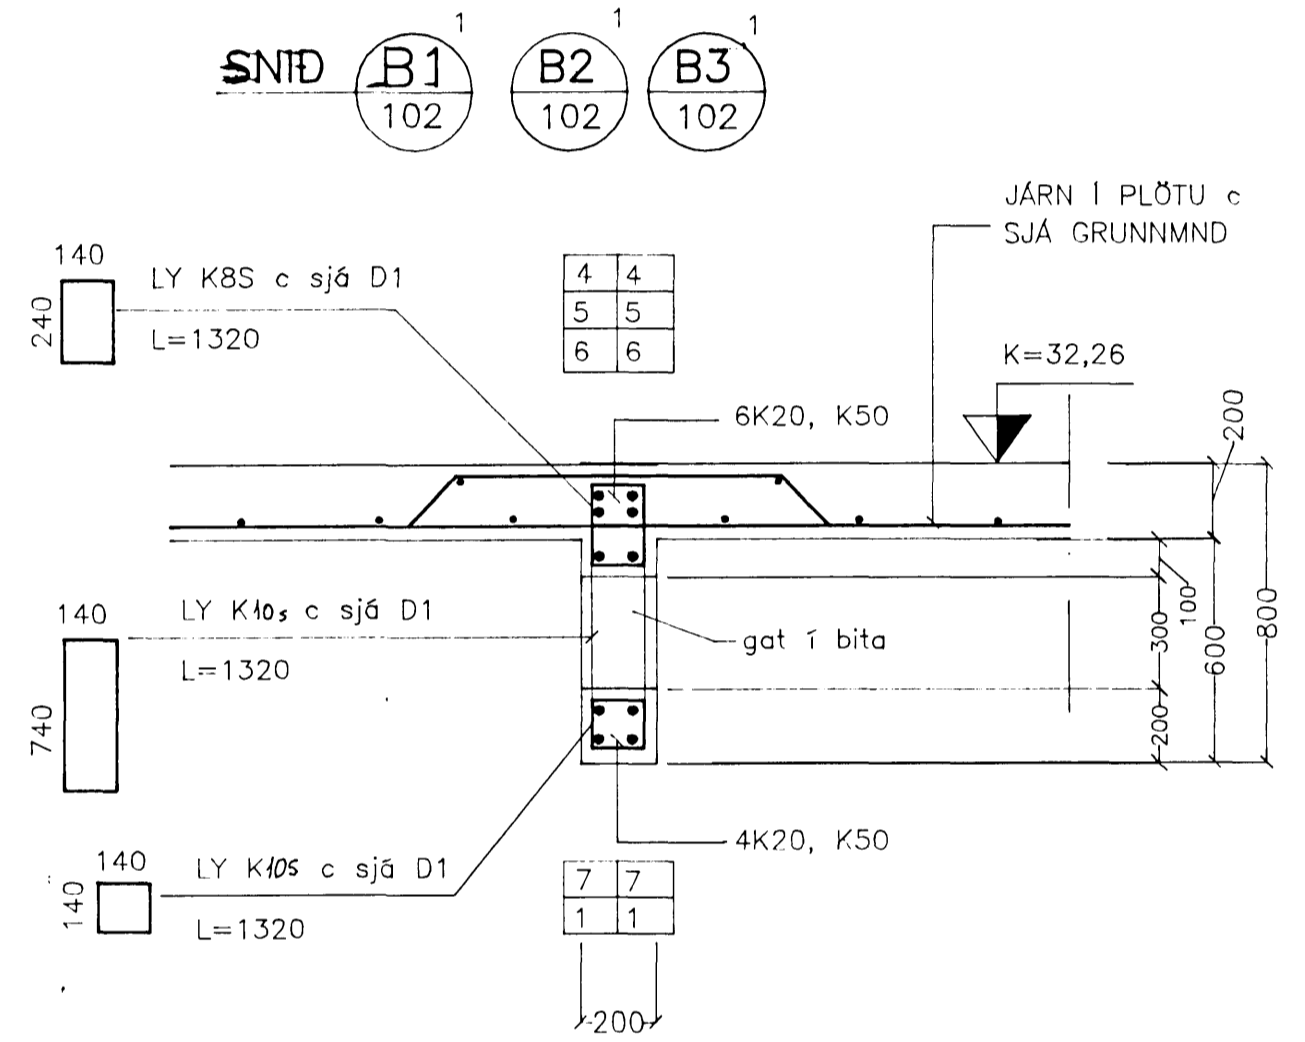


SNID (B5) 102

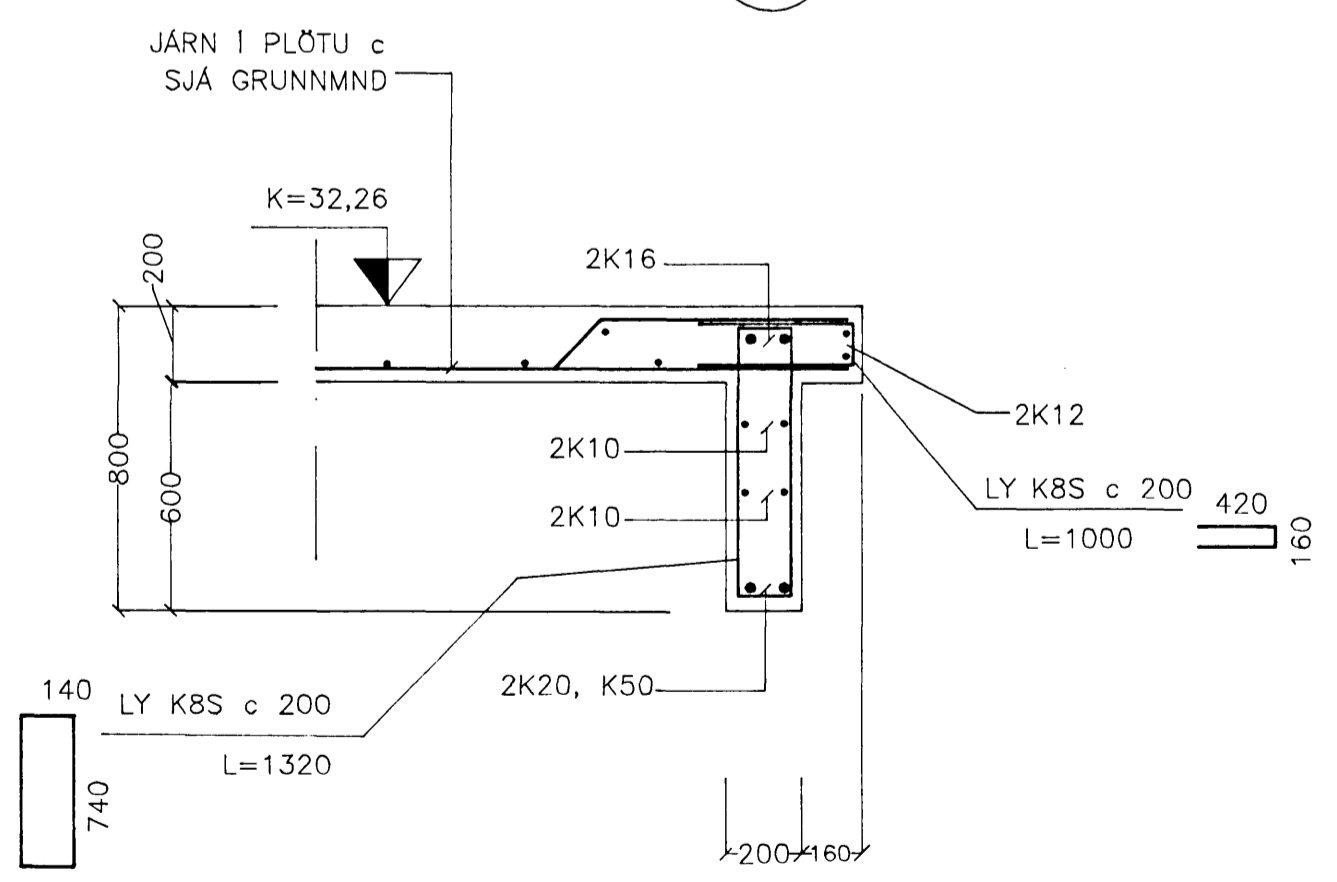

SNID (B5) 102

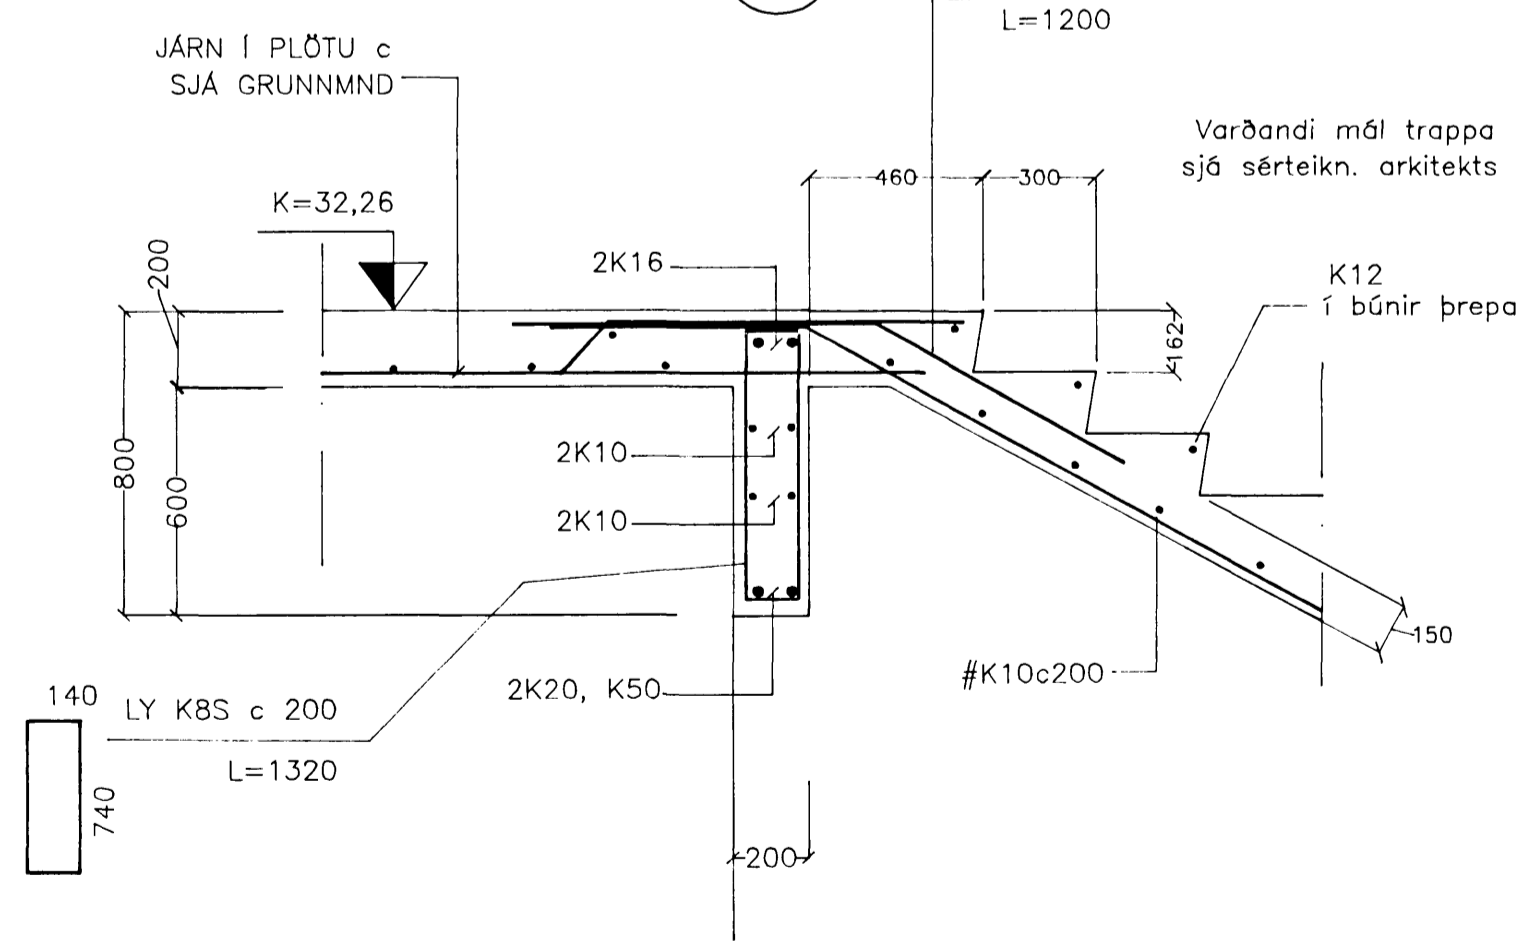

SNID (B4) 102

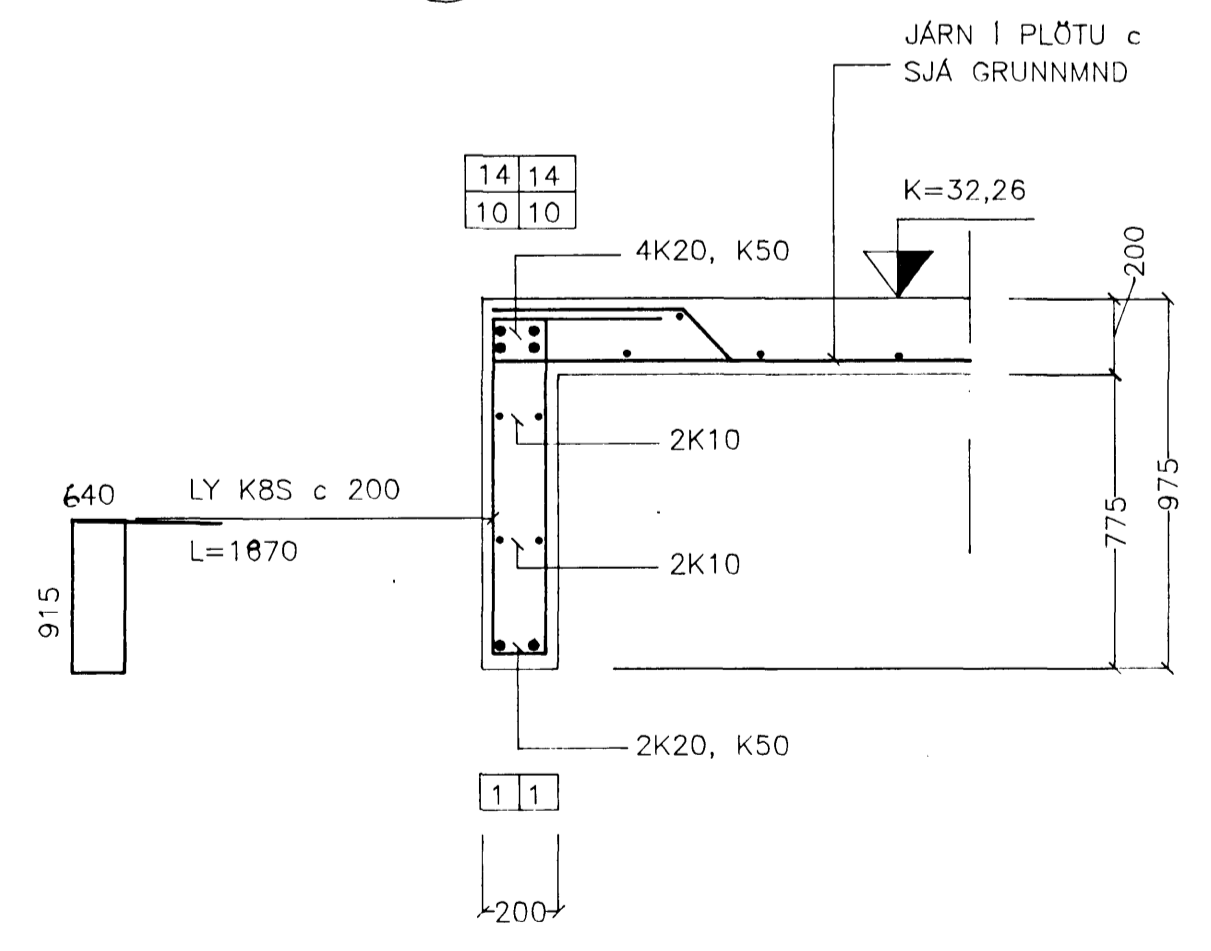

Byggingatúllirni Hafnarfjarðar
Algreitt þann
07 FEB. 1997
Sigurbjartur Haldrósson

VINUTEIKNING

F					
E					
D					
C					
B					
A	27.01.97	LYKKJUR LAGFARÐAR	E.E.		
BR.	DAGS.	EDLI BREYTINGAR	SAMP.	TILVÍSUN	TEIKNING NR.

HVALEYRARRSKÓLI
HAFNARFIRÐI
3. ÁFANGI
AKURHOLT 1

EINAR EINARSSON
VEGGIR OG PLATA Y. JARÐH.
TEKNIFRÆÐINGUR, BREIÐVANGUR 6
kennitala 151050-4769, sími 5650788
TEIKN.NR. 111A
HANNAD EE
TEIKNAD EE
YFIRF.
SAMP. *Sigurbjartur Haldrósson*
MKV. 1:20
DAGS. Janúar 1997