




LÍMTRÉBITI BL1, 6 stk.

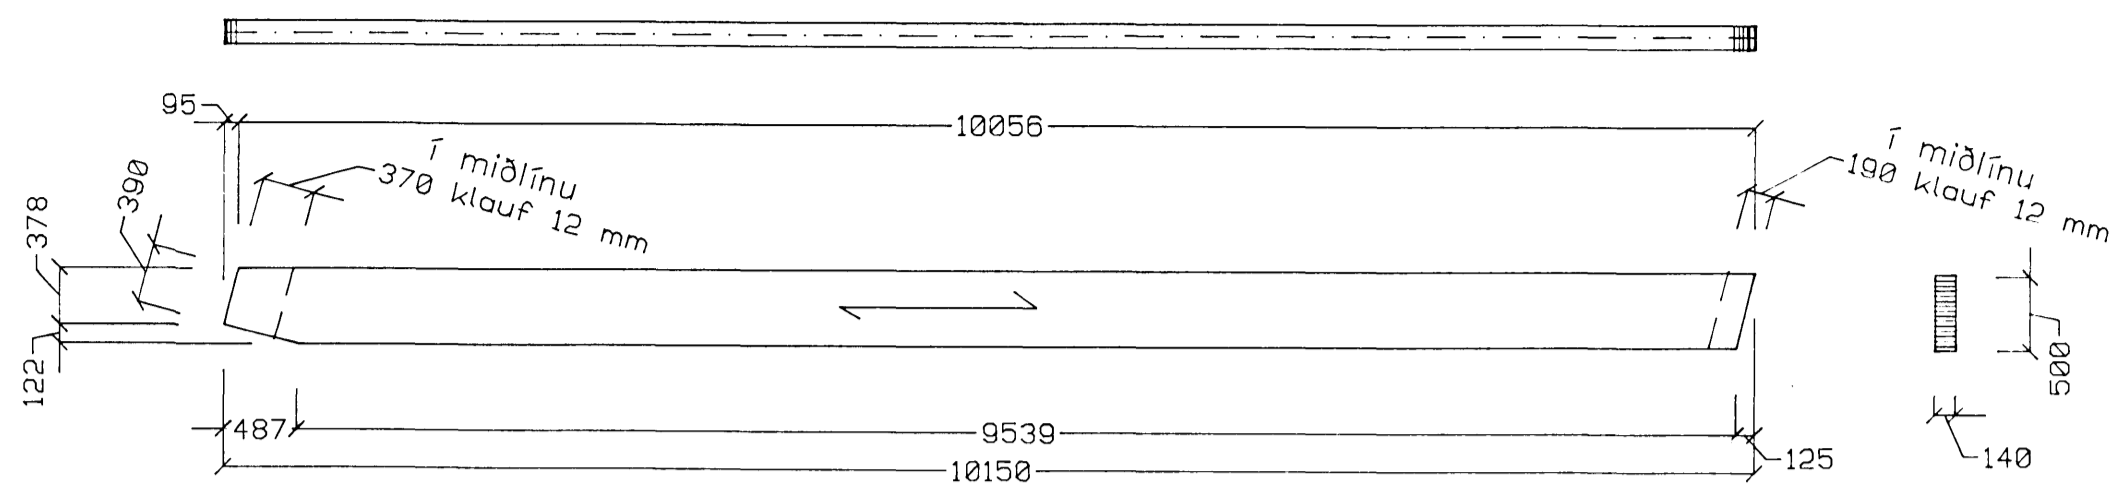


LÍMTRÉBITI BL4, 1 stk.

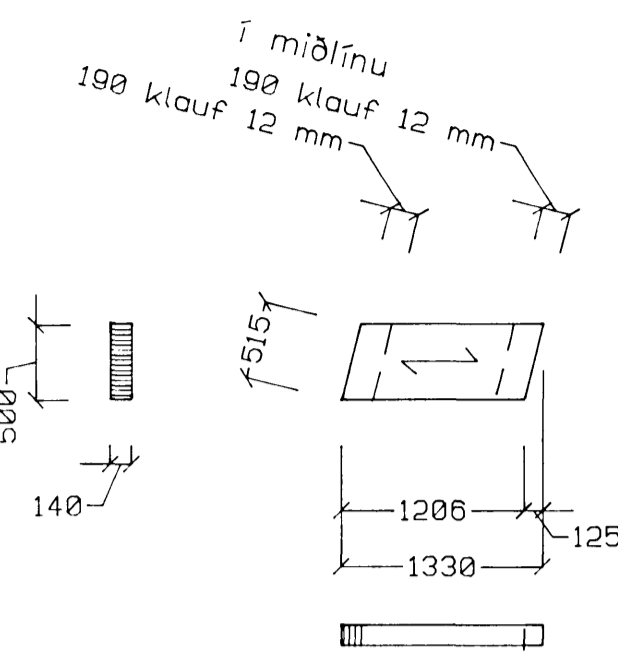


LÍMTRÉSULA SL1, 7 stk.

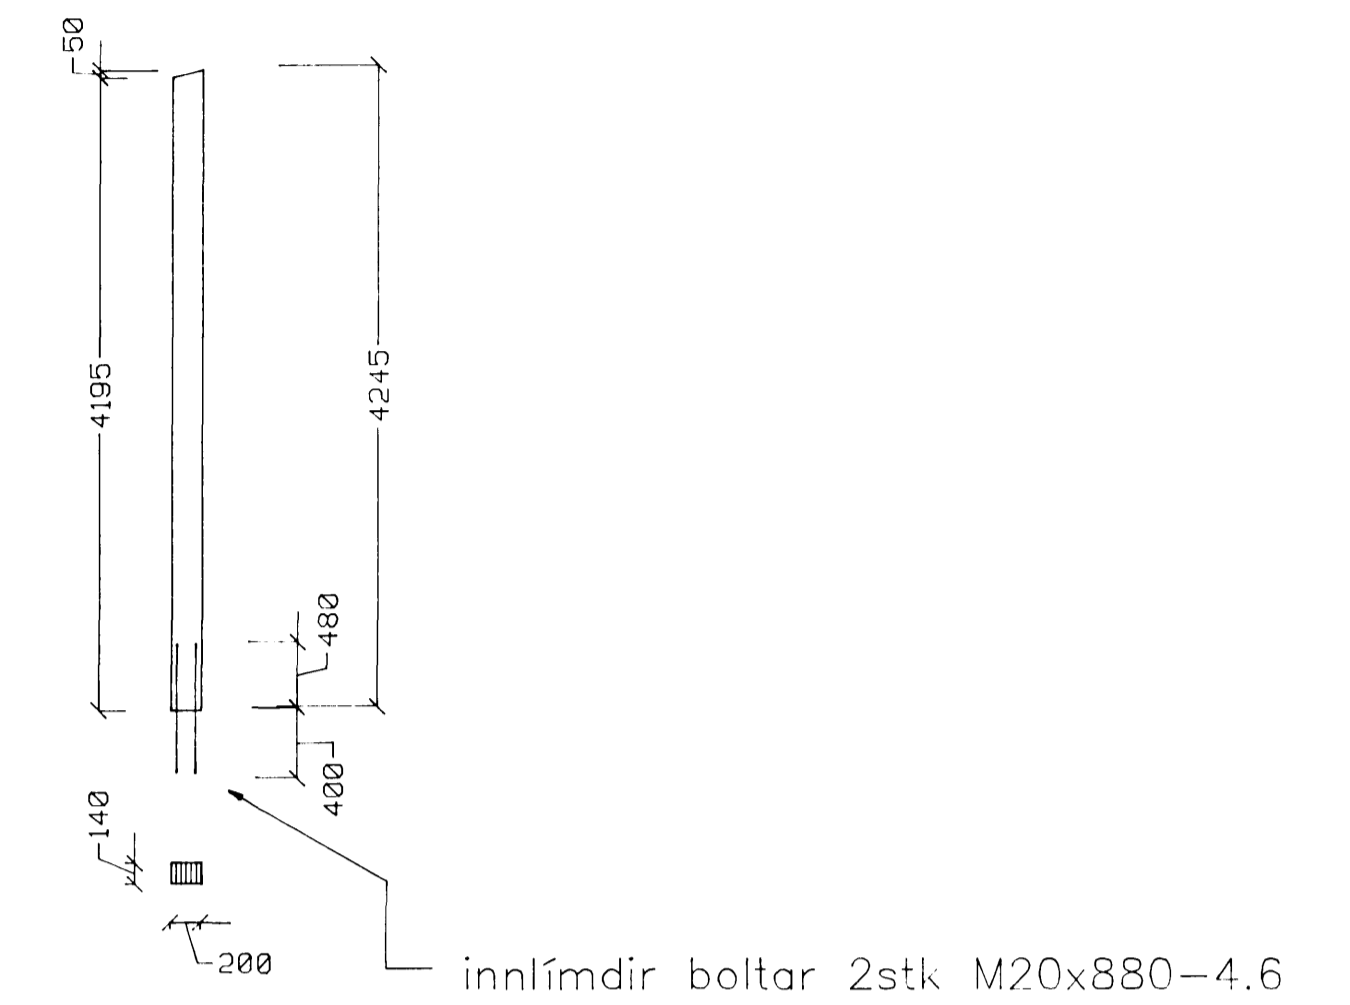

LÍMTRÉBITI BL2, 1 stk.

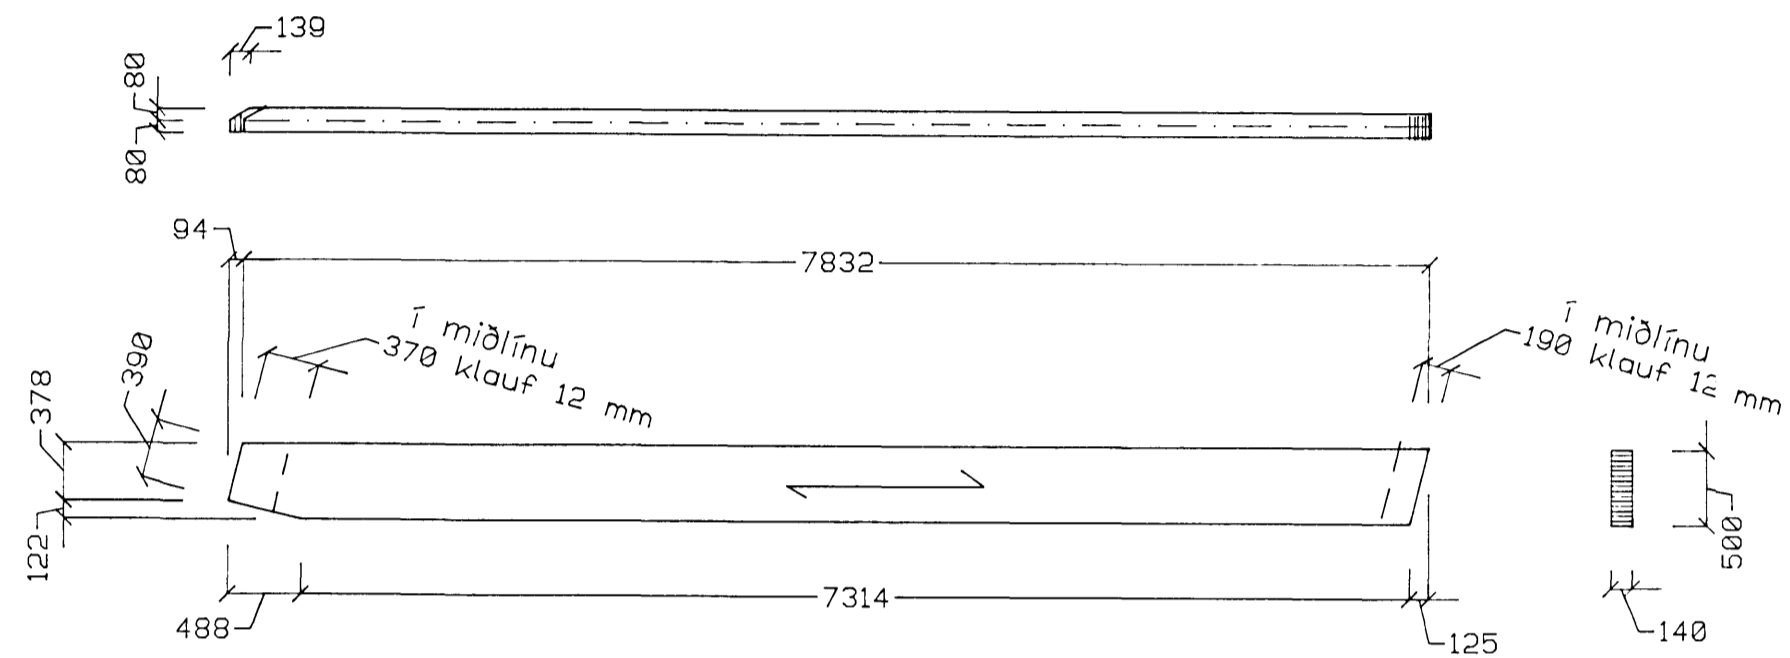


LÍMTRÉBITI BL5, 1 stk.

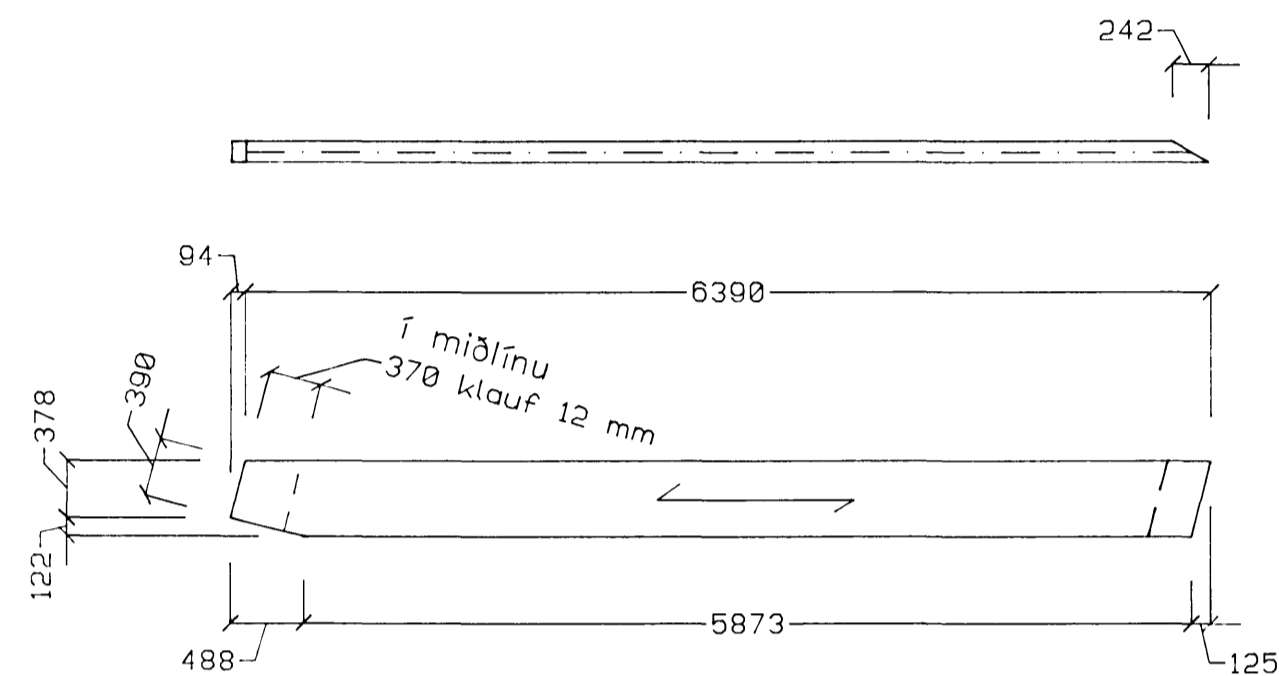


STAÐSETNING INNLÍMDRA BOLTA Í LÍMTRÉSÚLUM


SL1

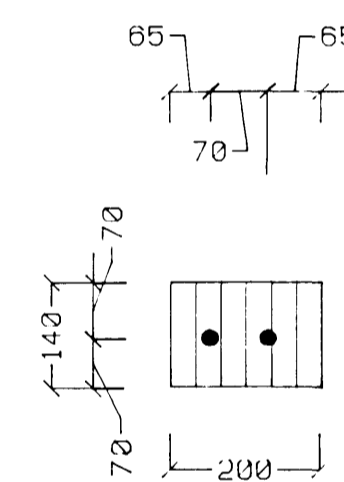


LÍMTRÉBITI BL3, 1 stk.

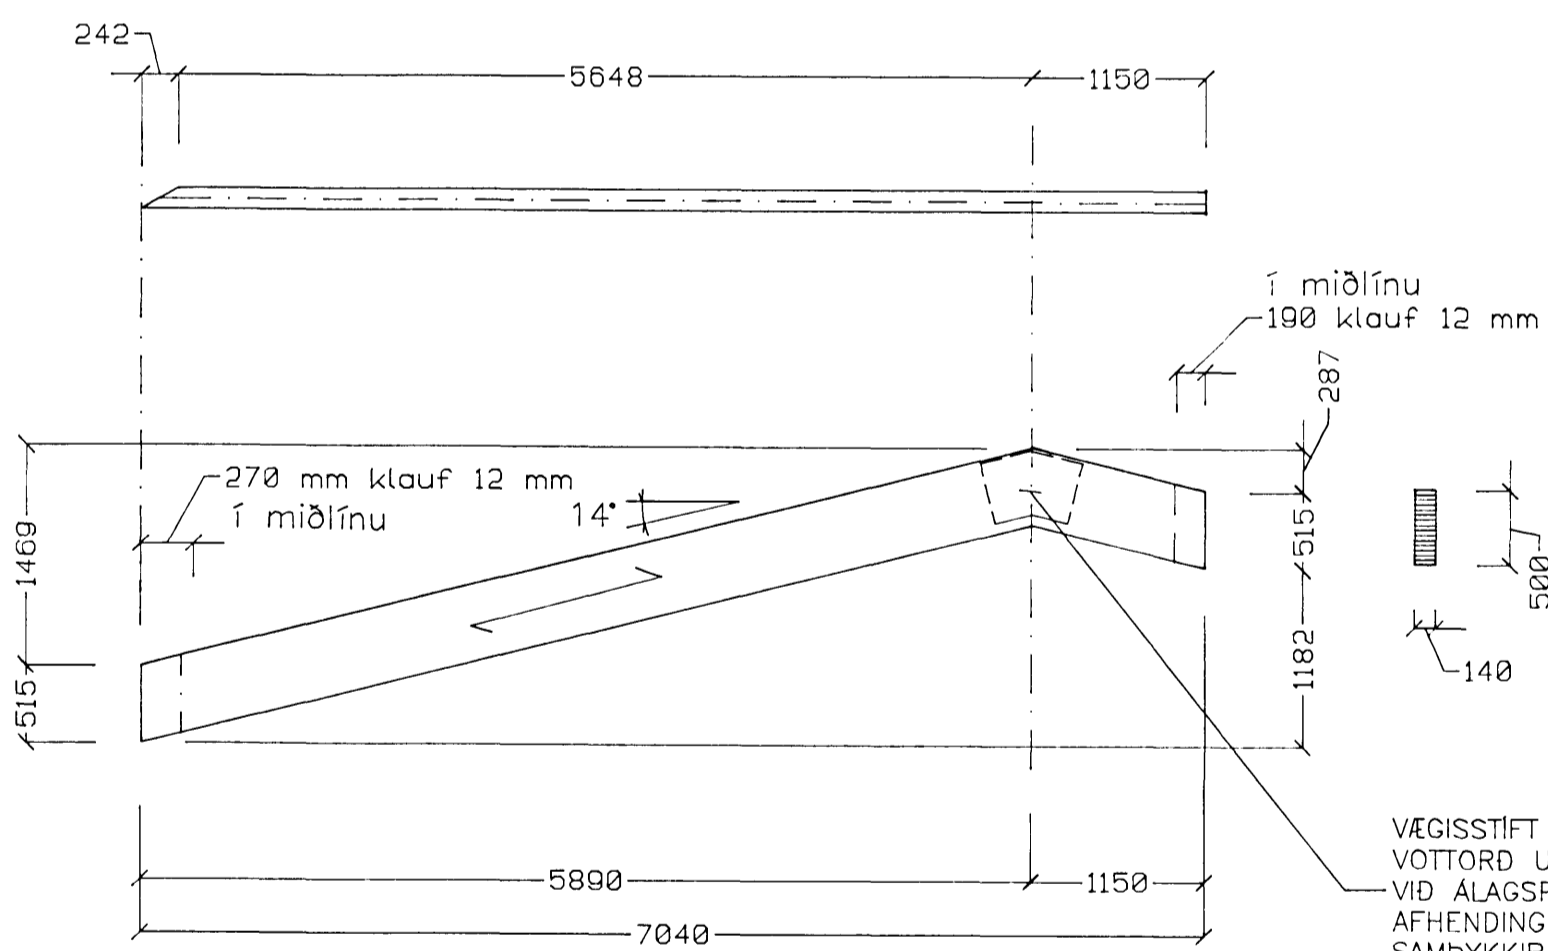


LÍMTRÉBITI BL6, 1 stk.

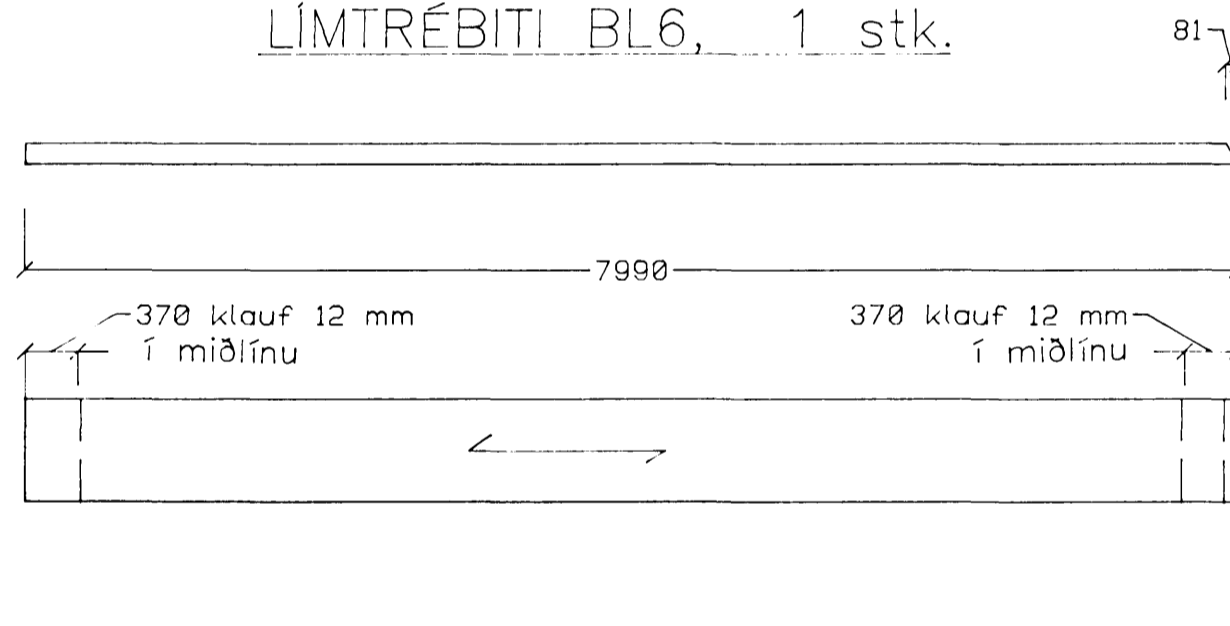


LÍMTRÉBITI BL7, 1 stk.

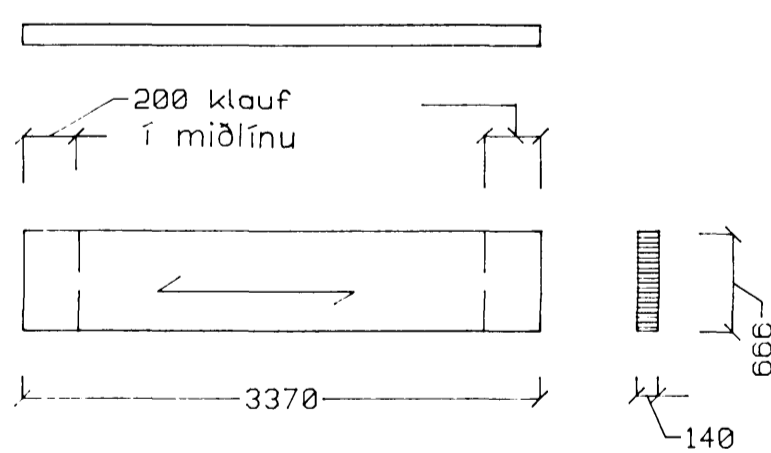


STÁLBITIBITI SB1, 1 stk.
HE180B, HEITSINKHÚDADUR

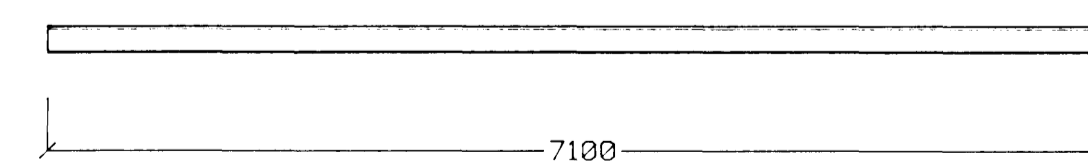

VÆGISSTÍFT FORN MED INNLÍMDRI STÁLPLÖTU.
VOTTÖRD UM AD BITI FULLNÆGJI KRÖFU UM BURÐARPOL
VIÐ ÁLAGSPRÖF SKAL FYLGJA FRÁ FRAMLEIÐANDA VIÐ
AFHENDINGU Á BITA, SEM HÖNNUÐUR BURÐARPÖLS
SAMPYKKIR.

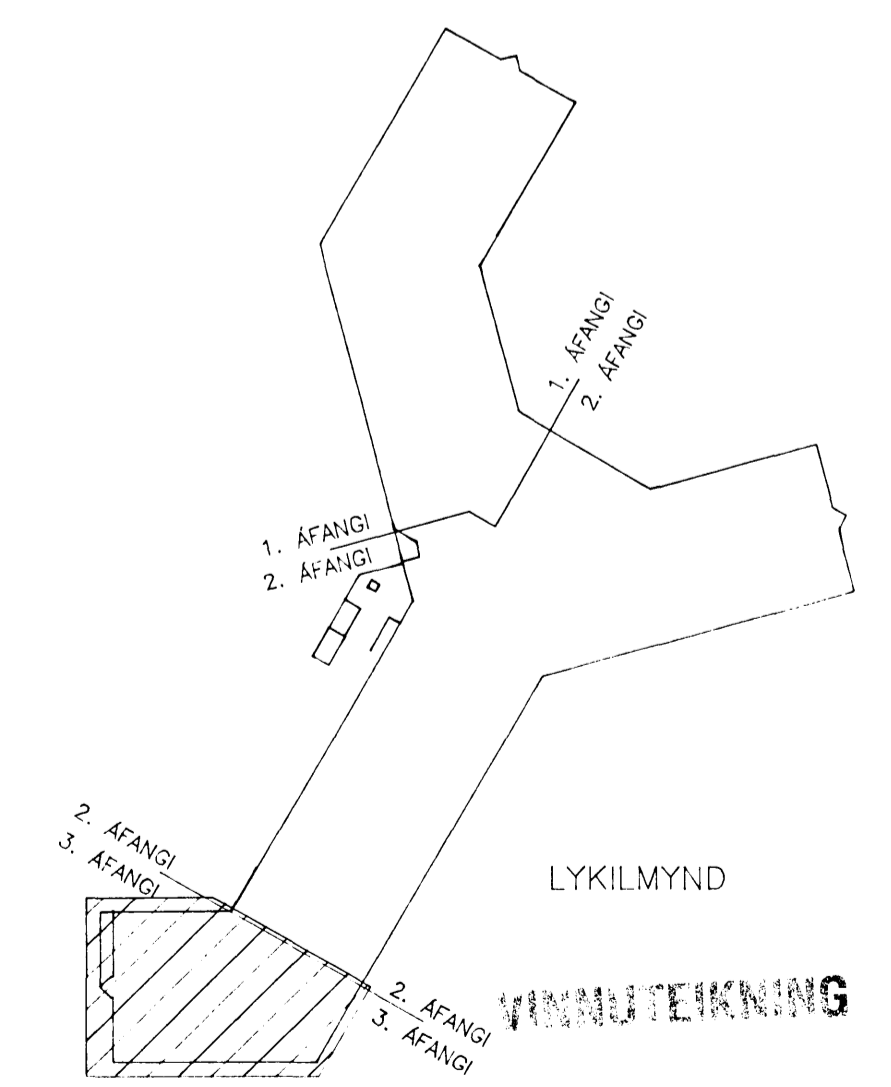

F									
E									
D									
C									
B									
A	28.01.97	YFIRFARIN MÁL o. FL. LAGFERINGAR	E.E.						
BR.	DACS.	EDLI BREYTINGAR	SAMP.	TILVÍSUN		TEIKNING NR.			

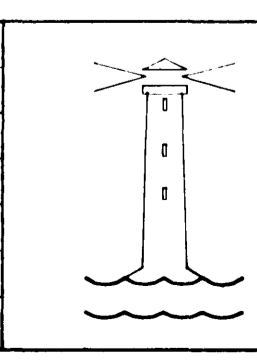

HVALEYRARRSKÓLI
HAFNARFIRÐI
3. ÁFANGI
AKURHOLT 1

EINAR EINARSSON
ÞAK, LÍMTRÉ
SÉRMYNDIR

REIÐVANGUR 6
4769, sími 5650788

TEIKN.NR. 113 A

07 FEB. 1997

SIGURBJARTUR HAFFÓRSSON

MKV. 1:50

DACS. Janúar 1997

SAMP. Einar Einarsson