




F4 FESTING
103

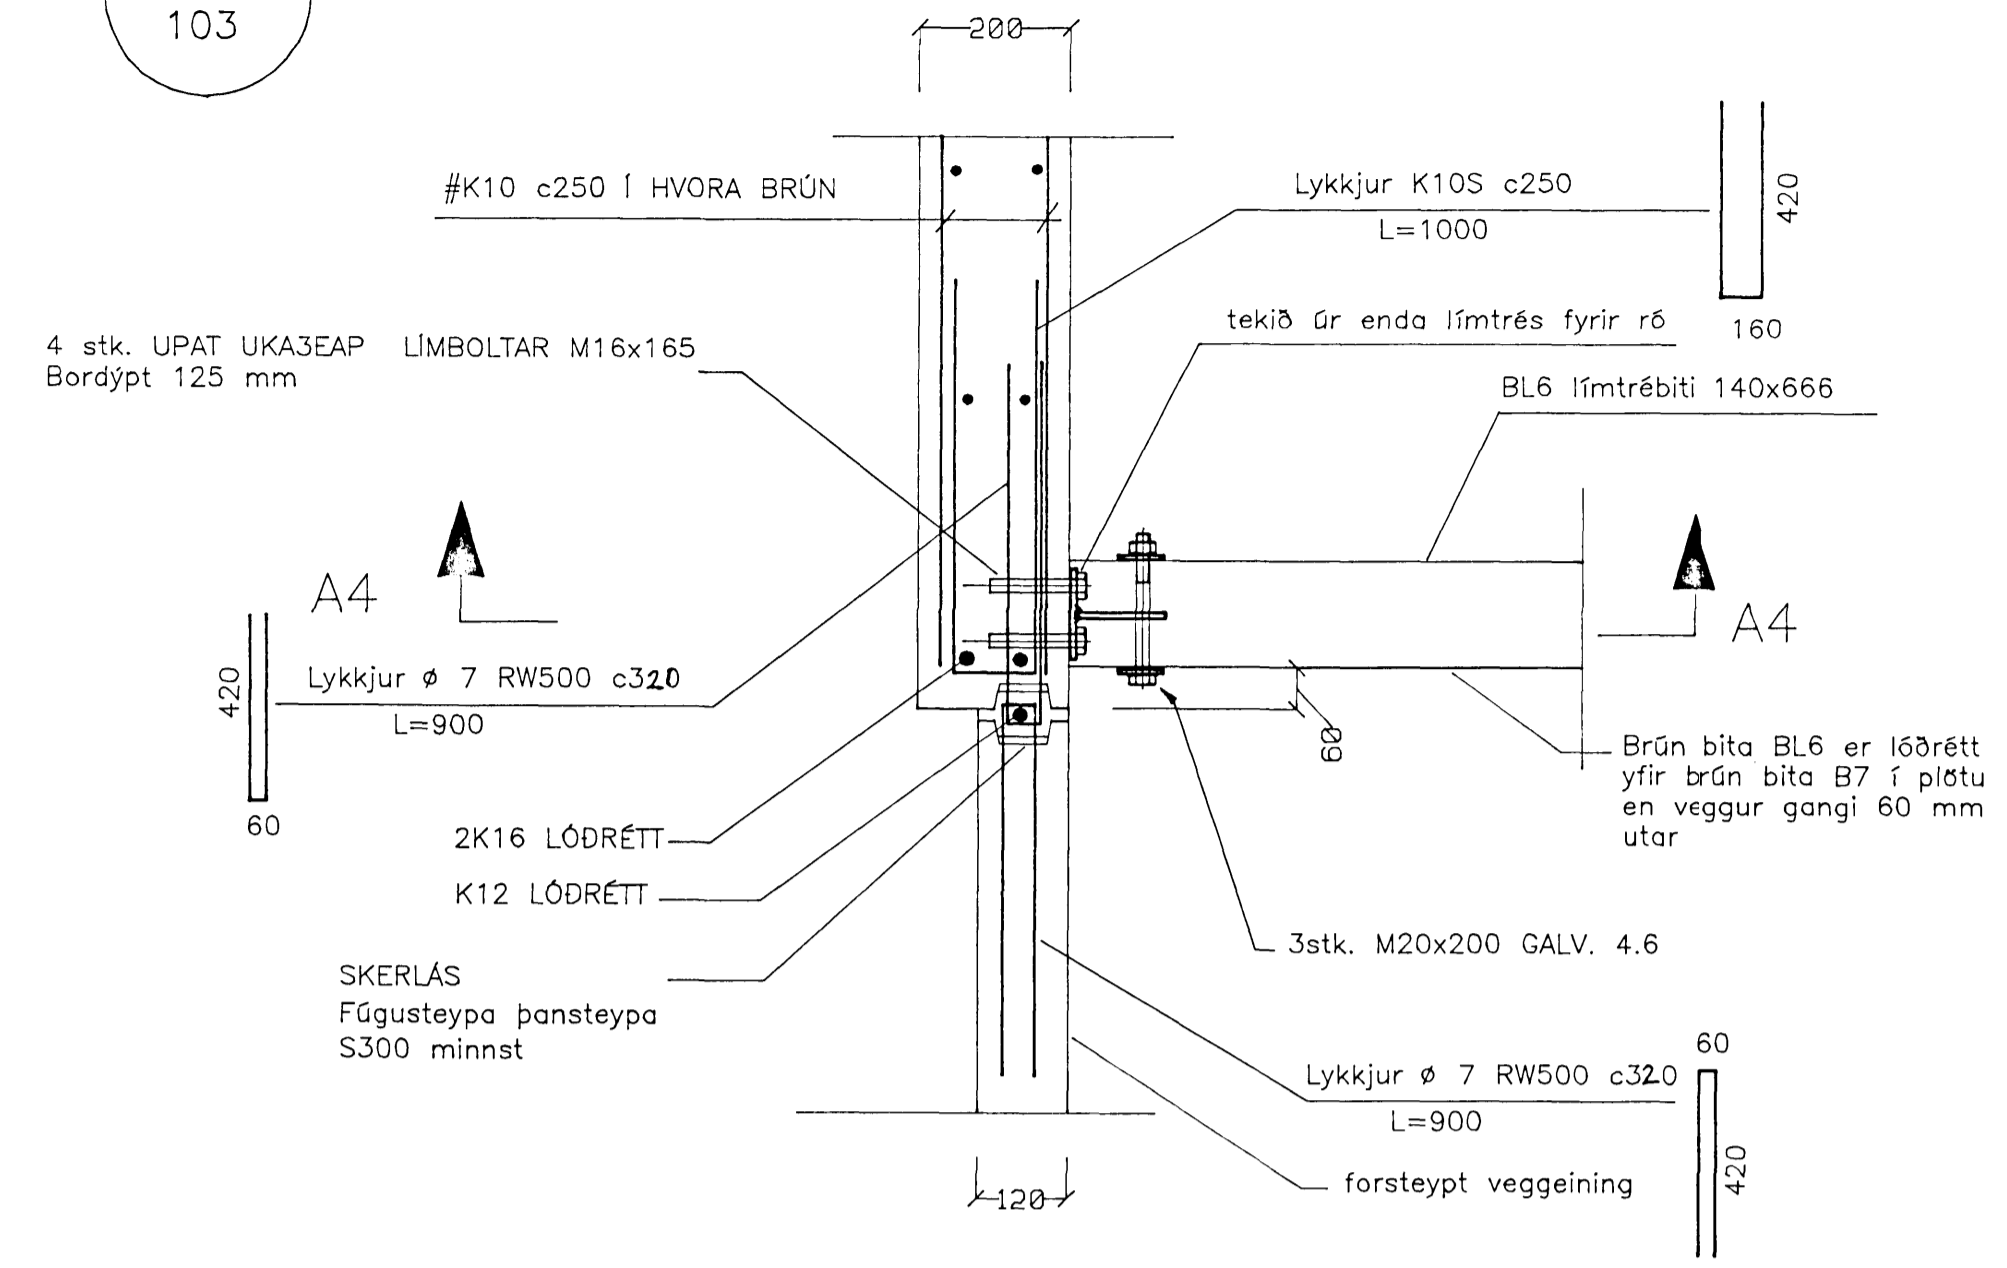


F5 FESTING
103

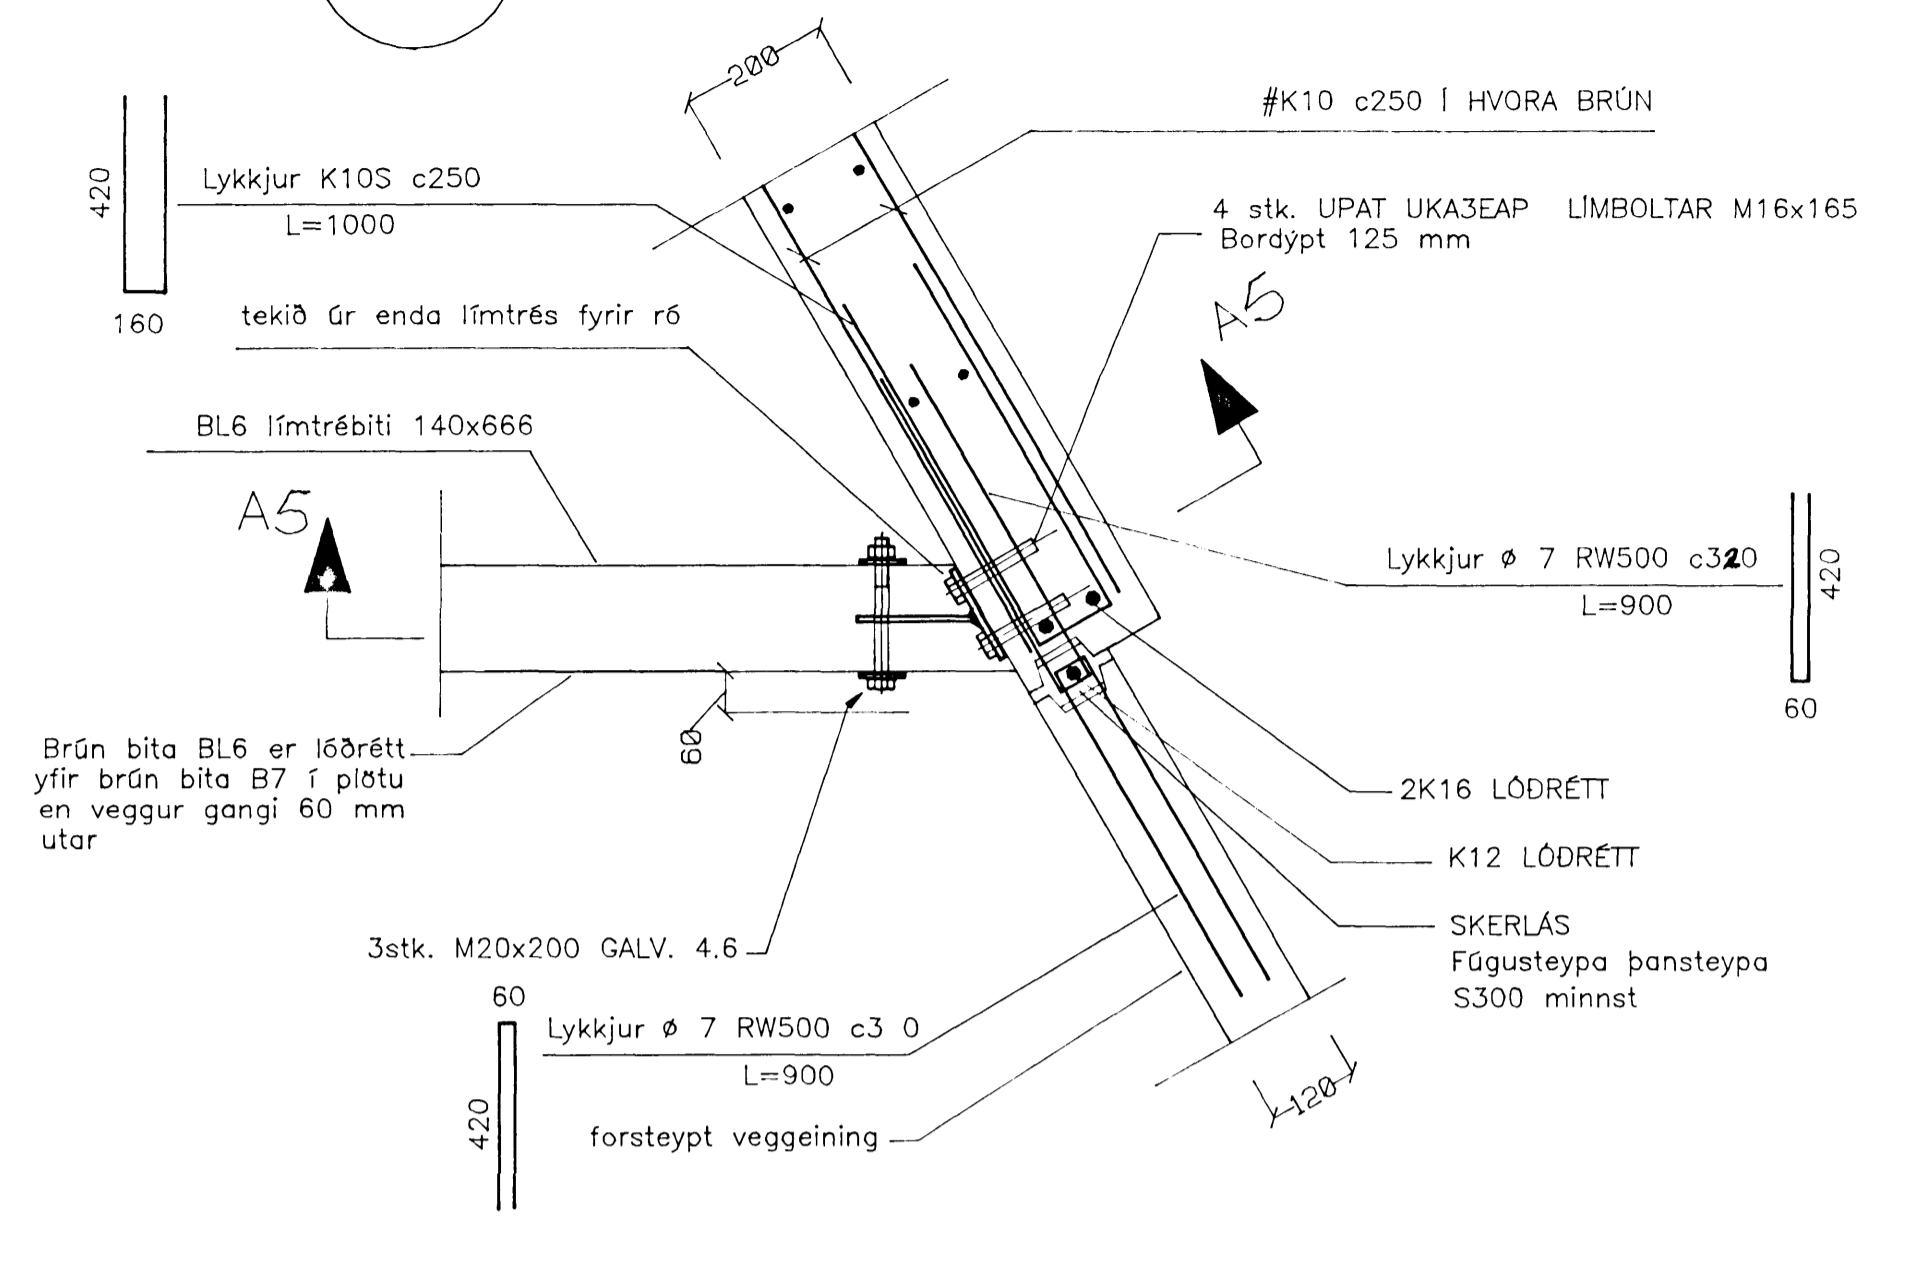

A4 SNID

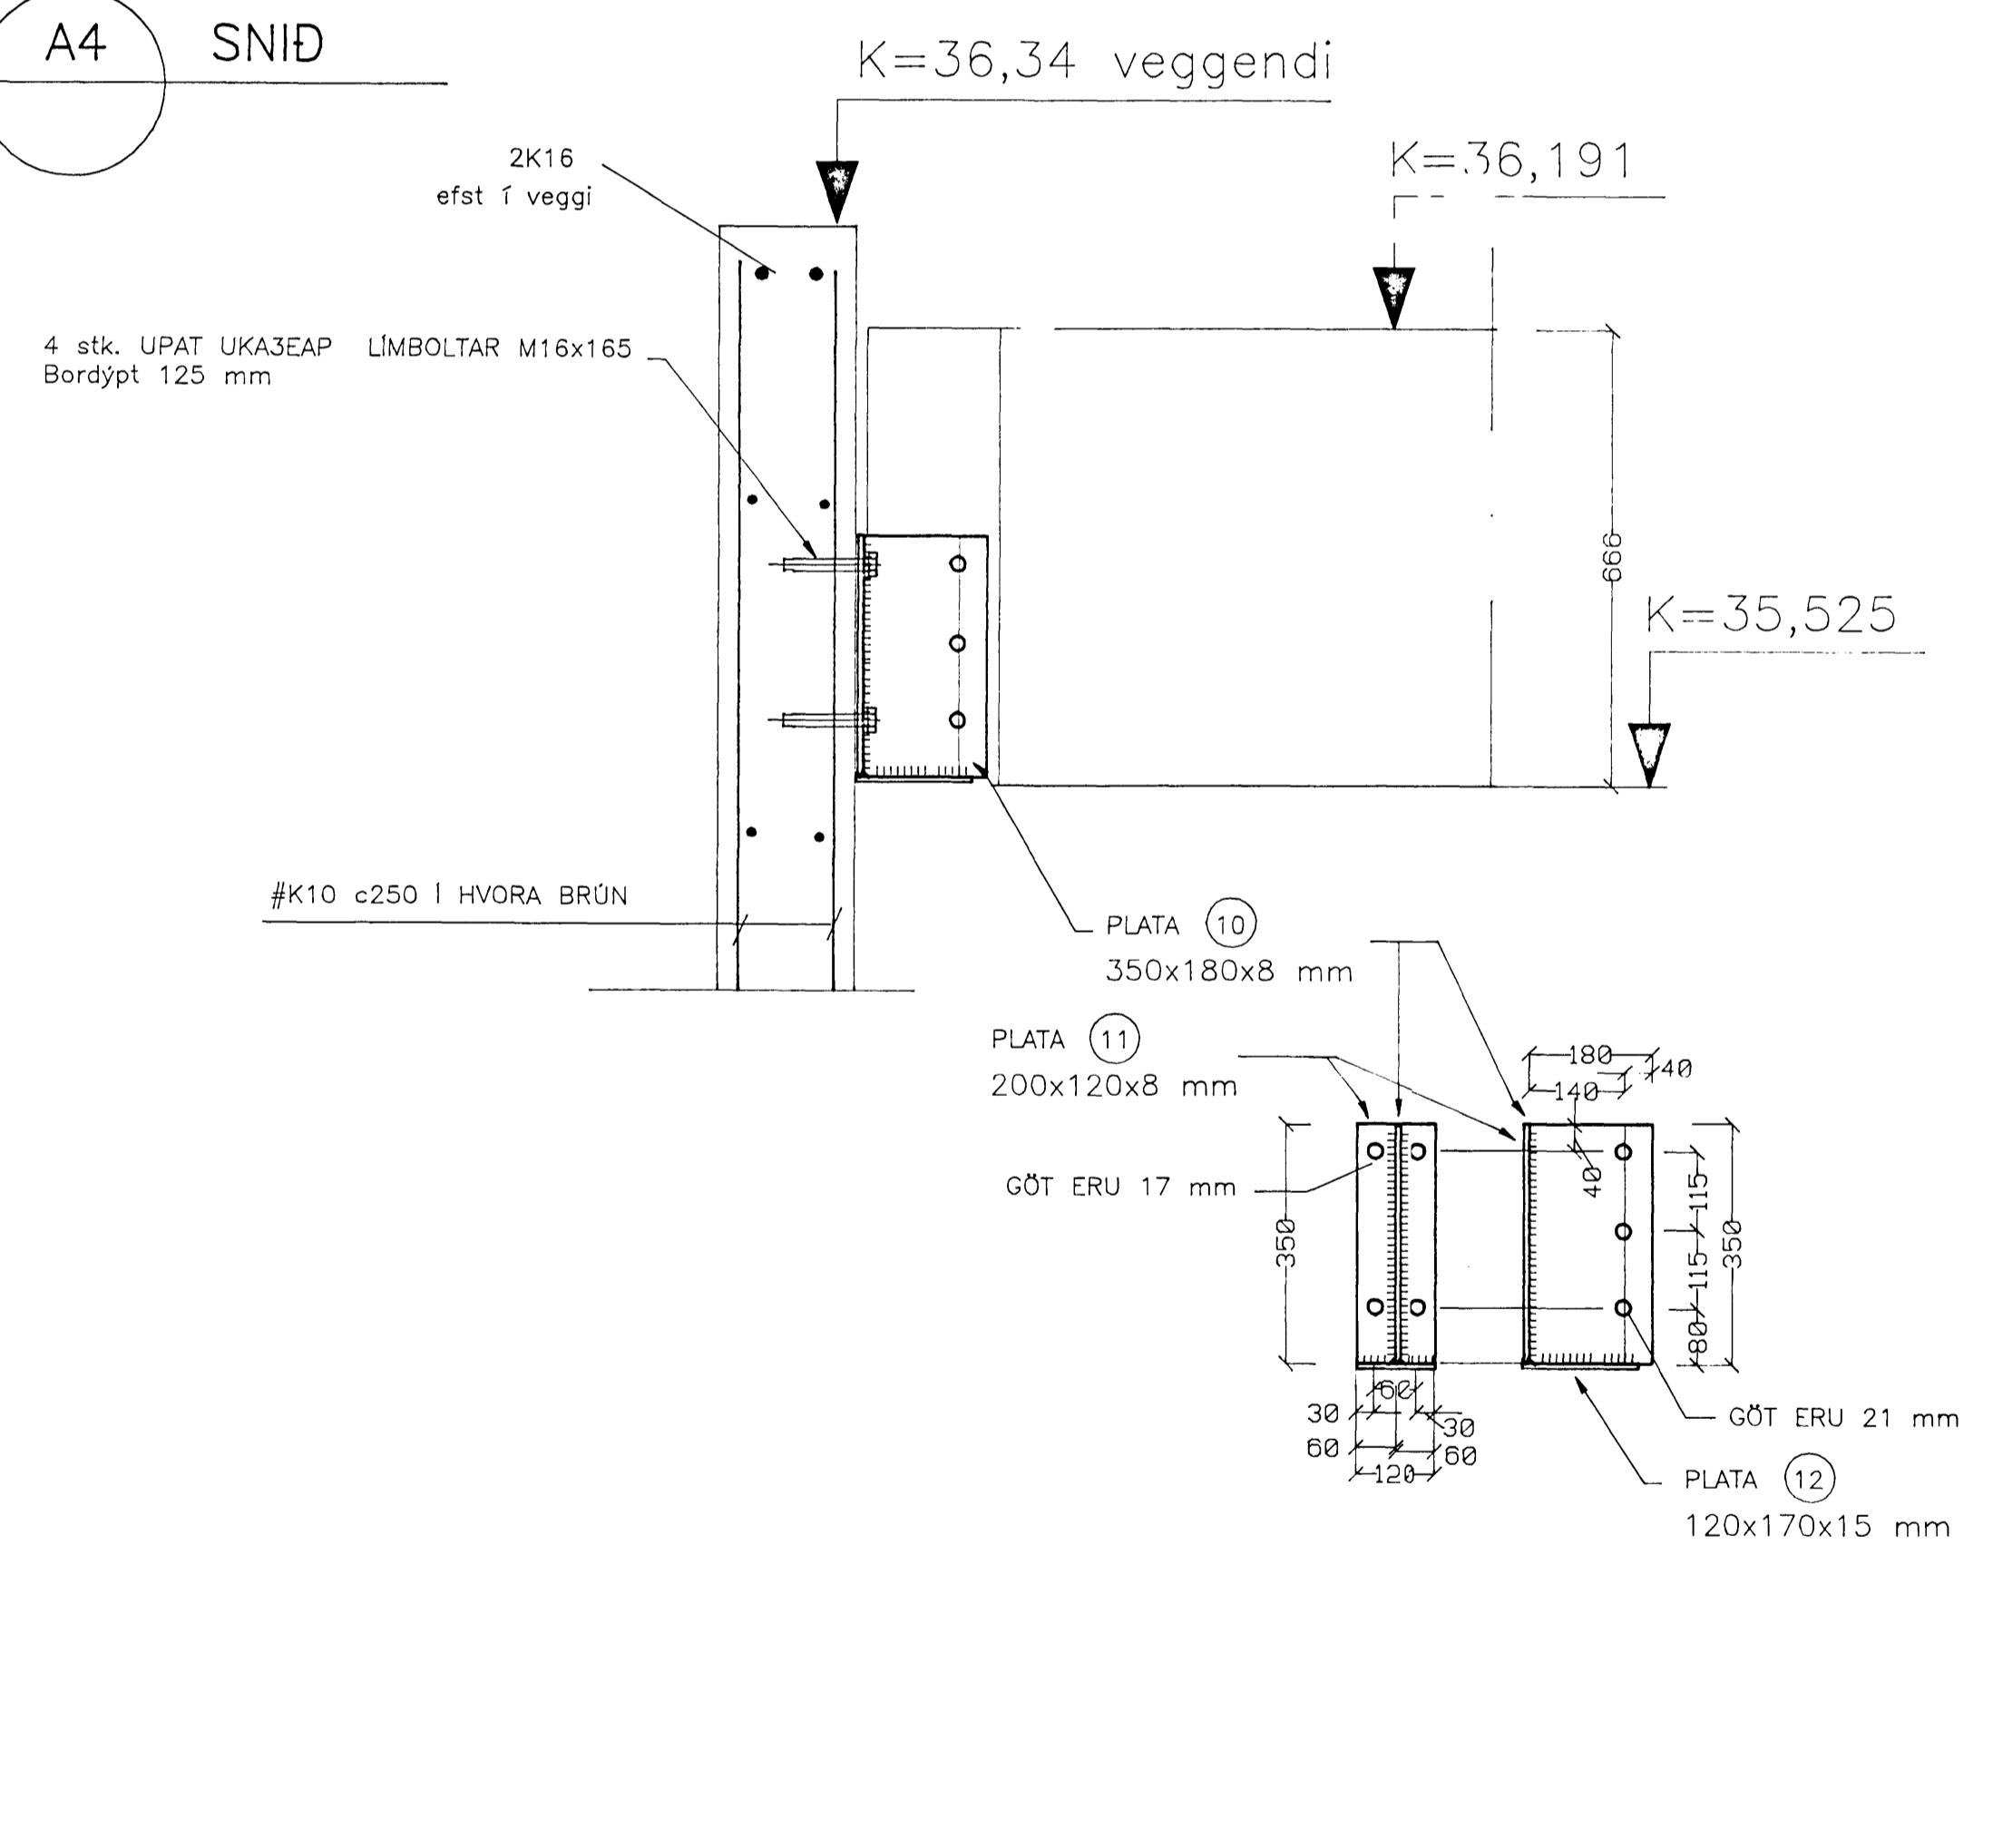

A5 SNID

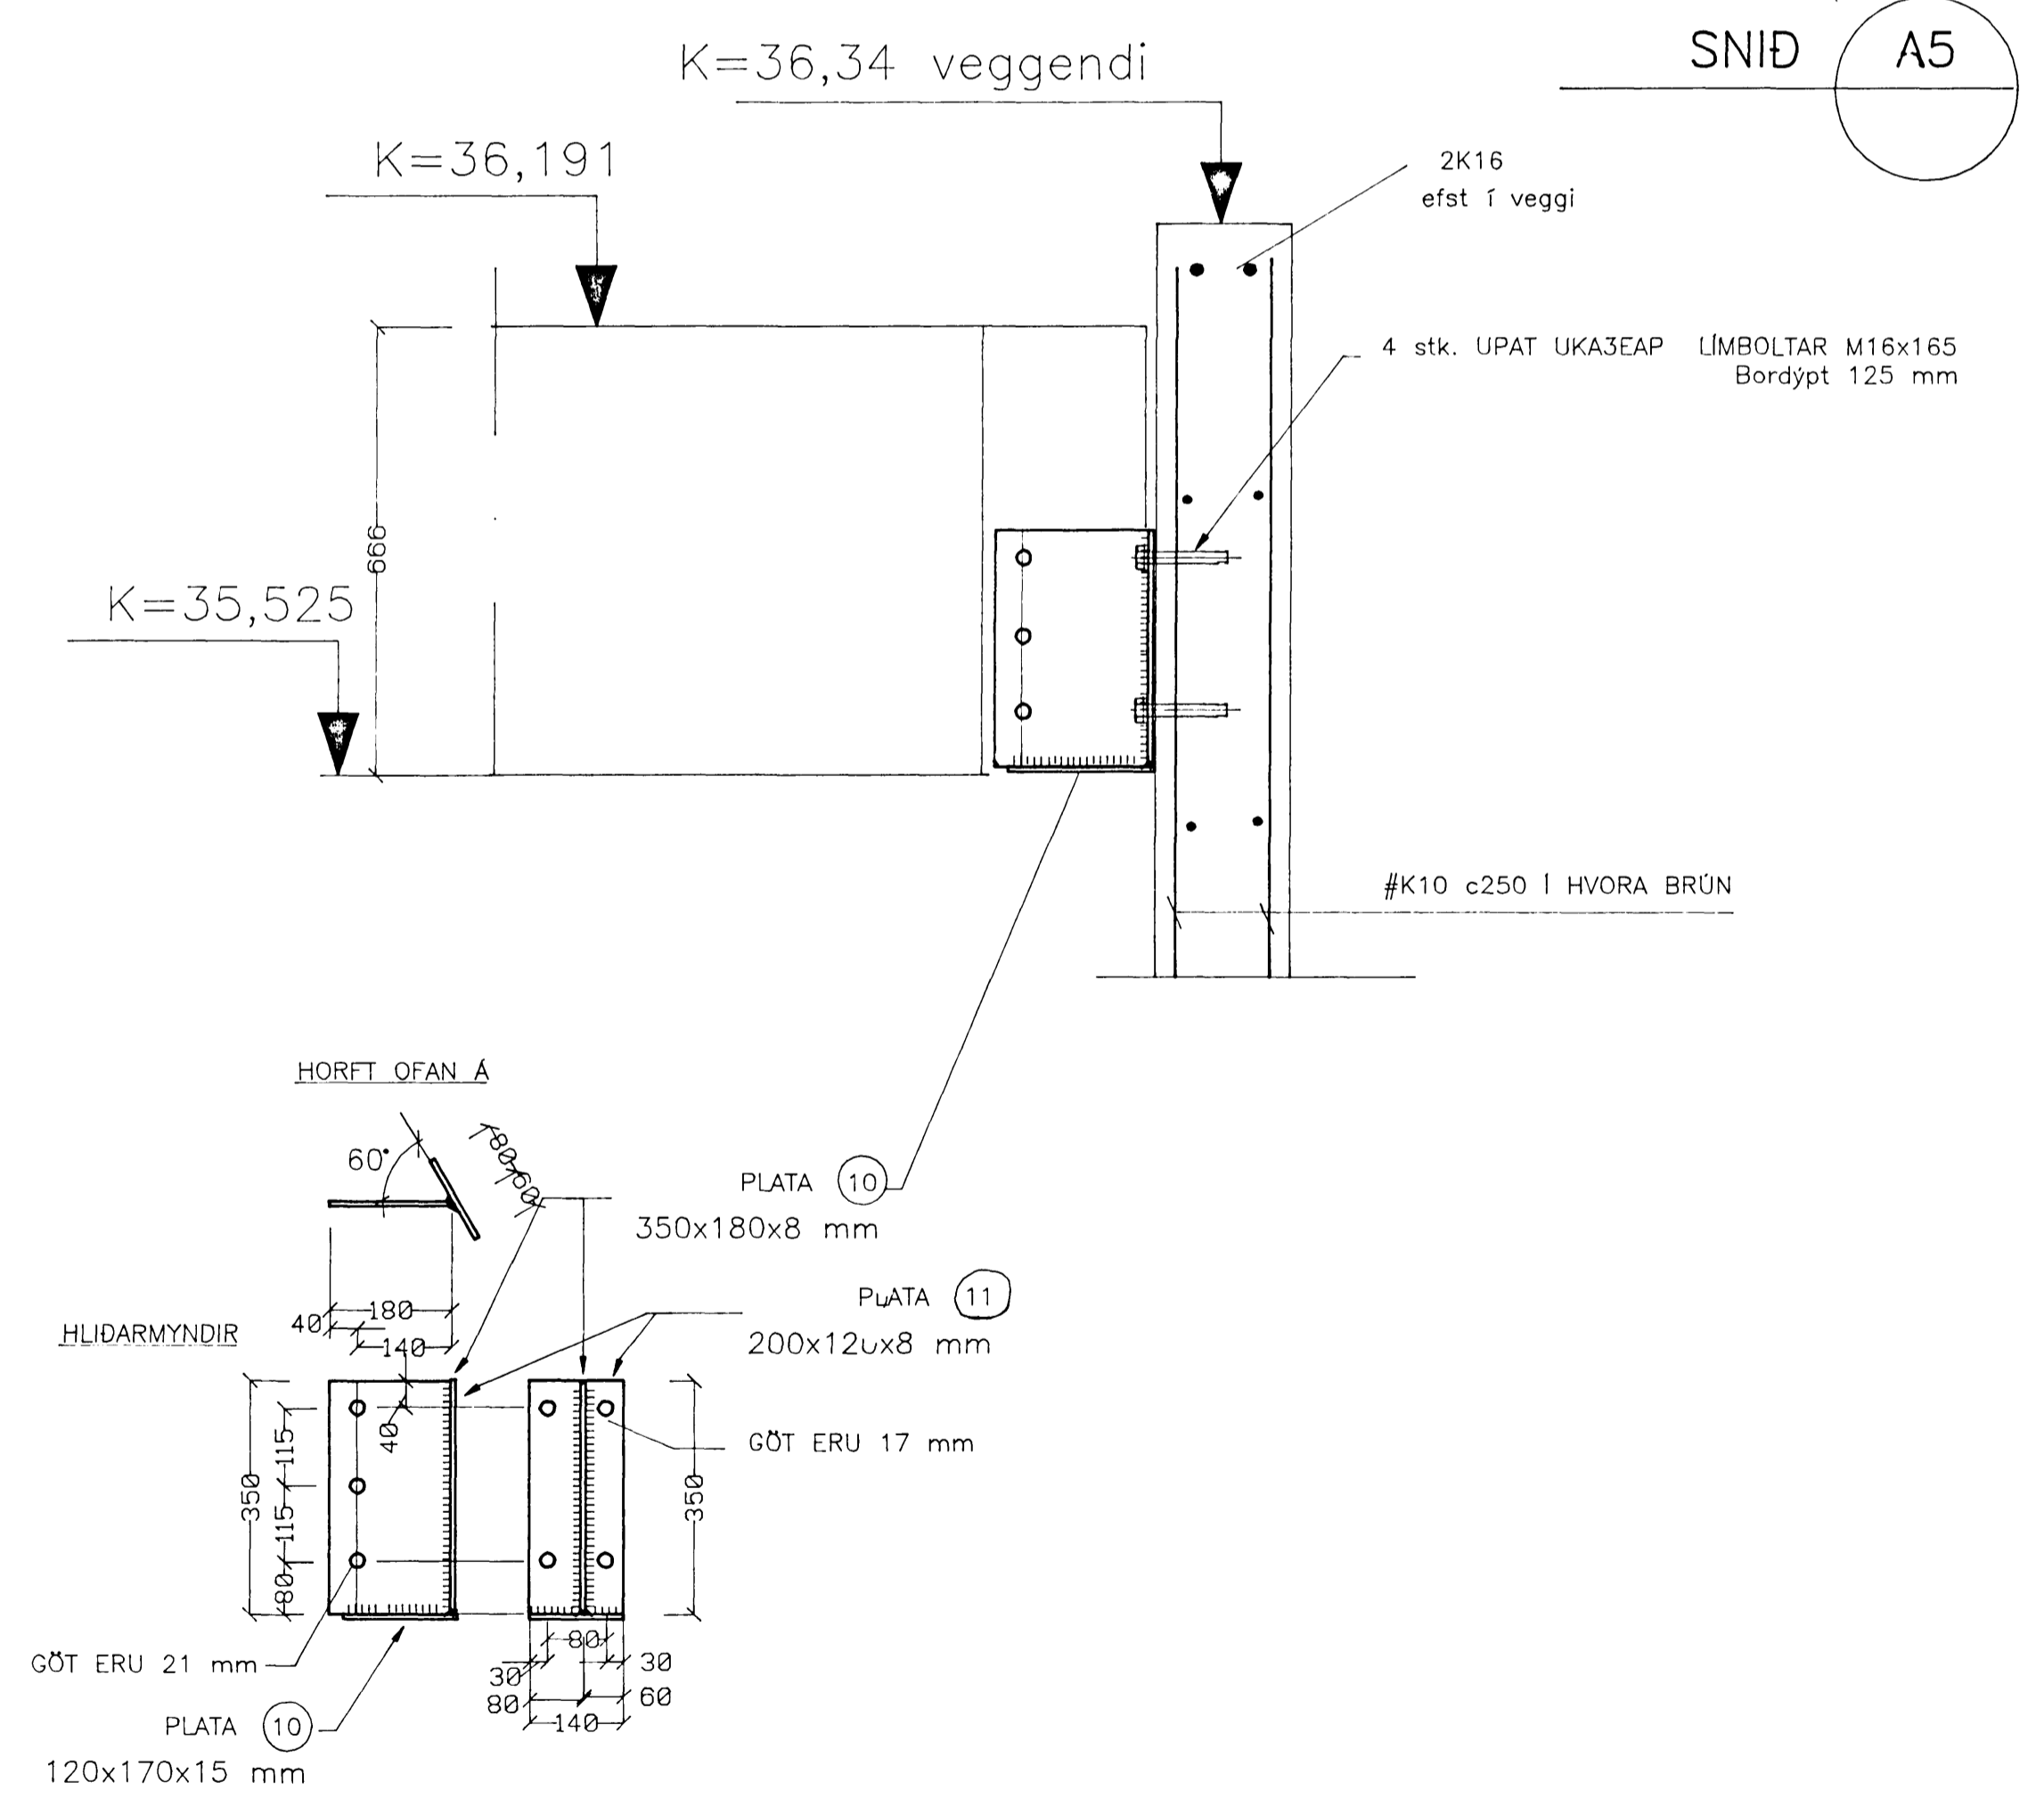

Byggingafræðingur
Aigreitt þann
07 FEB. 1997
Sigurbjartur Halldórsson

F					
E					
D					
C					
B					
A					
BR.	DAGS.	EDLI BREYTINGAR	SAMP.	TILMSUN	TEIKNING NR.

HVALEYRARSKÓLI
HAFNARFIRDI
3. ÁFANGI
AKURHOLT 1

EINAR EINARSSON
TEKNIFRÆÐINGUR, BREIÐVANGUR 6
kennitala 151050-4769, sími 5650783
TEIKN.NR. 116
HANNAD. EE
TEIKNAD. EE
YFIRF.
SAMP. *Einar Einarsson*
MKV. 1:10 DAGS. Janúar 1997