




K1. SNID, Mkv. 1:20  
120 118

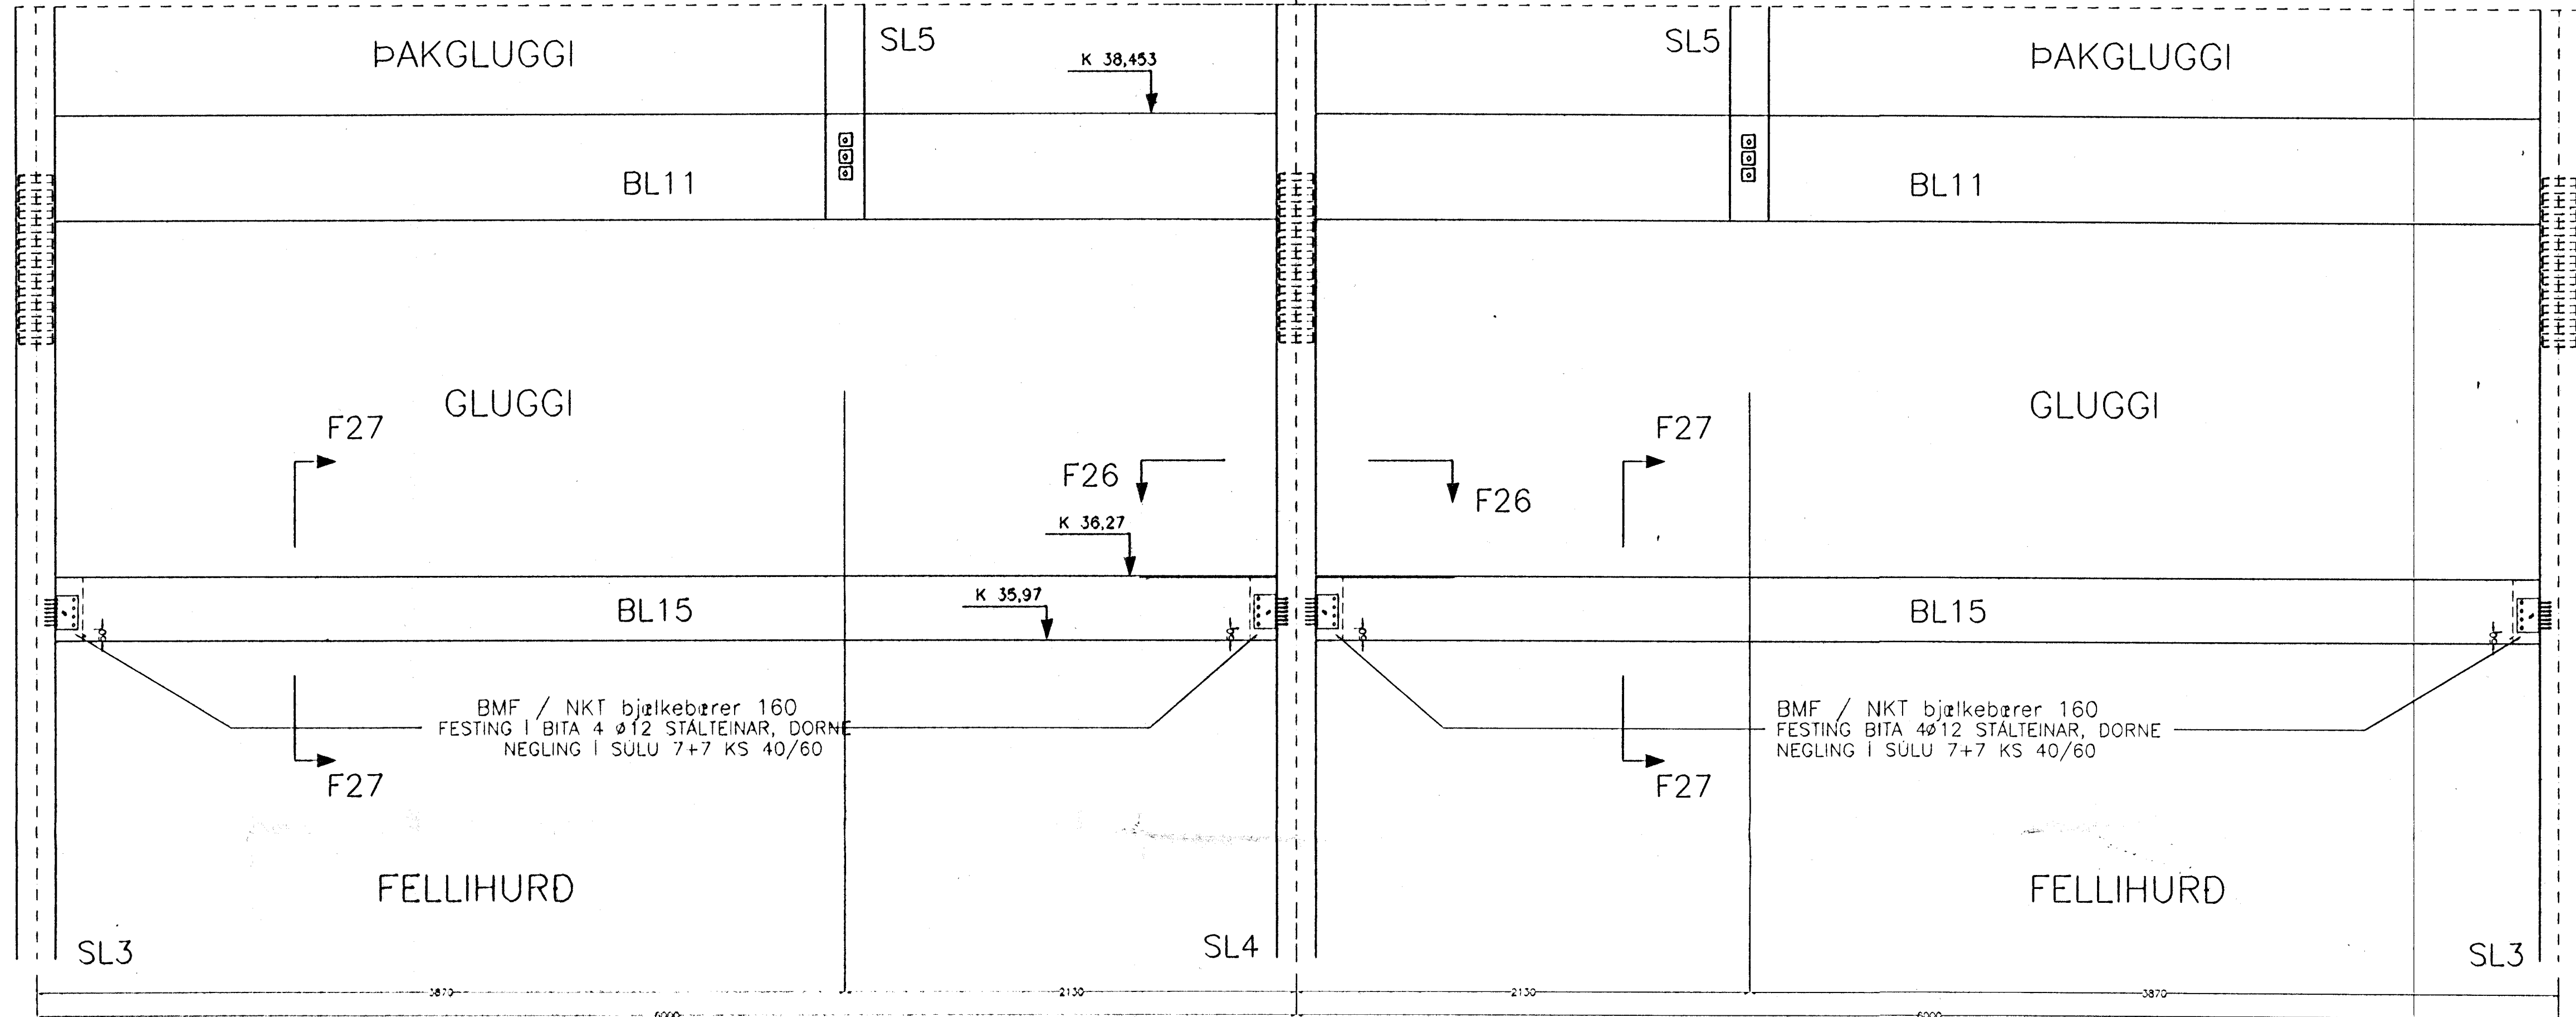



LIMTRÉBITI BL15, 2 STK.

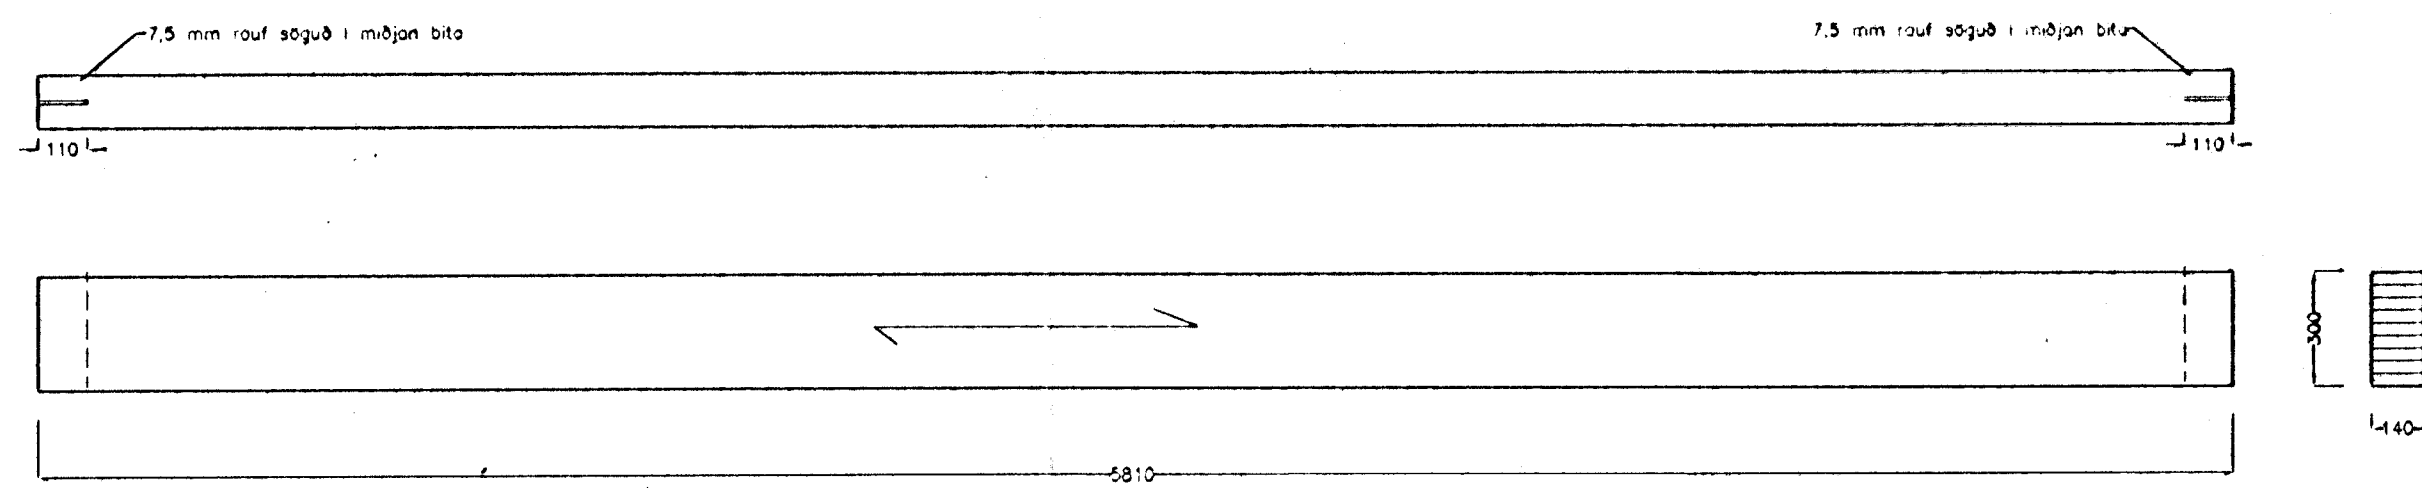

F27 SNID, Mkv. 1:10

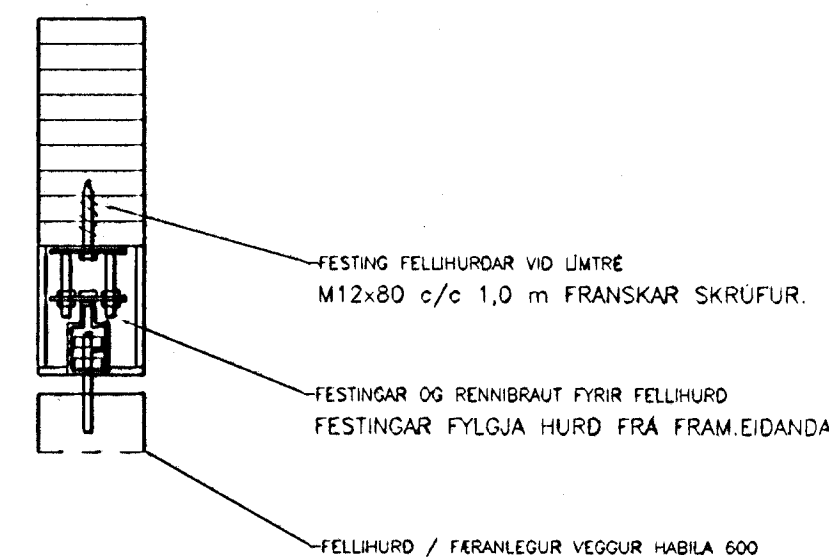


F26 SNID, Mkv. 1:10

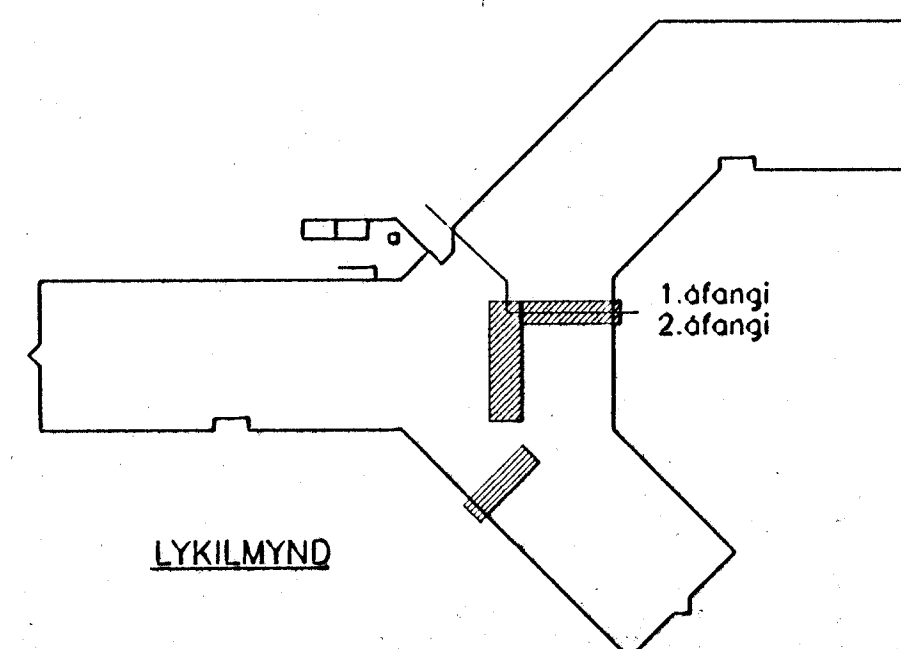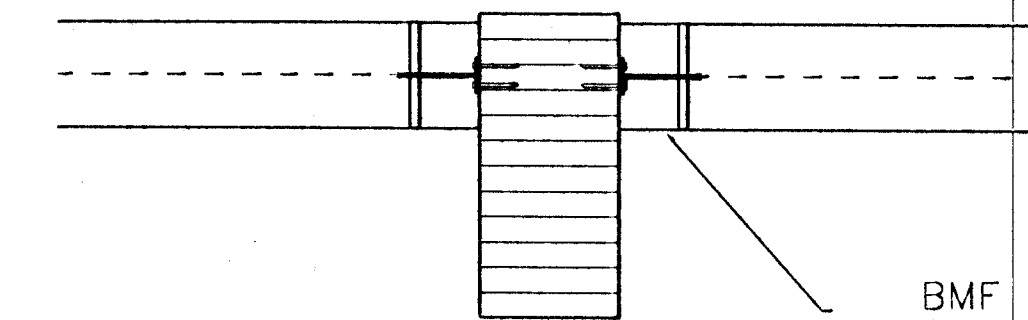

TILVÍSUN;  
Teikning nr. 100, alm. skýringar.  
Teikningar nr. 118 til 134 og 136

I		
H		
G		
F		
E		
D		
C		
B		
A		
DAGS.	BREYTING	SAMB.

HVALEYRARSKÓLI  
HAFNARFIRÐI, 2. áfangi.  
ALVERKTAKI:  
FRÍÐJÓN OG VIDAR H.F.

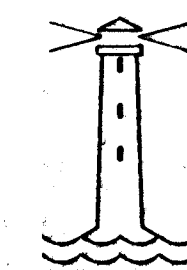

EINAR EINARSSON TÆKNIRÆÐINGUR, BREIDVANGUR 6  
kennitala 1510504789, sími 650788

TEIKN.NR. 135

FESTINGAR FELLIHURDA  
SNID K1, F26, F27

HANNAÐ EE

TEIKNAD EE

YFIRP.

SAMB. *Einar Einarsson*

MKV. 1:20, 1:10 DAGS. april 1994

