



Samþykkt þann
05 APR 2011
Byggingarutvörn í Hafnarfirði
F.h. Hrólfur S. Gunnlaugsson

Níel Indriðason
NÍ 181144-37472


A
331 1:50

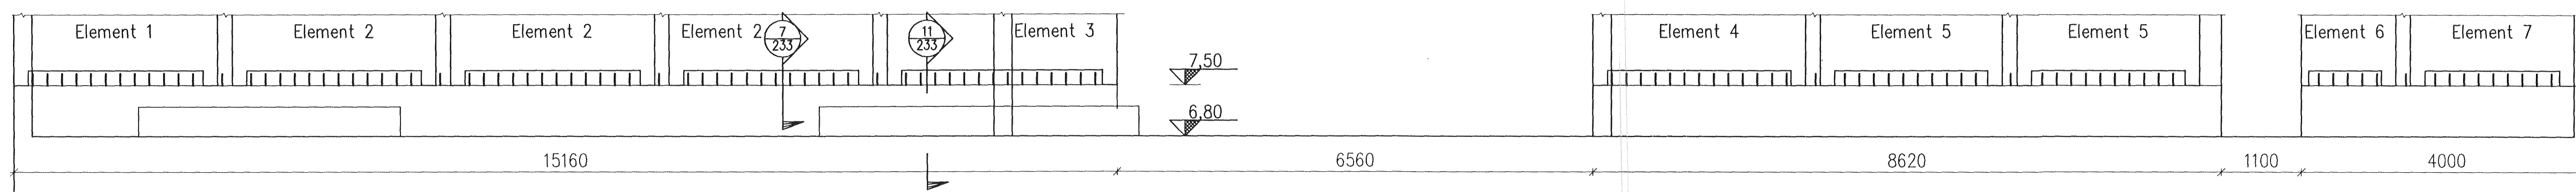


A
331 1:20

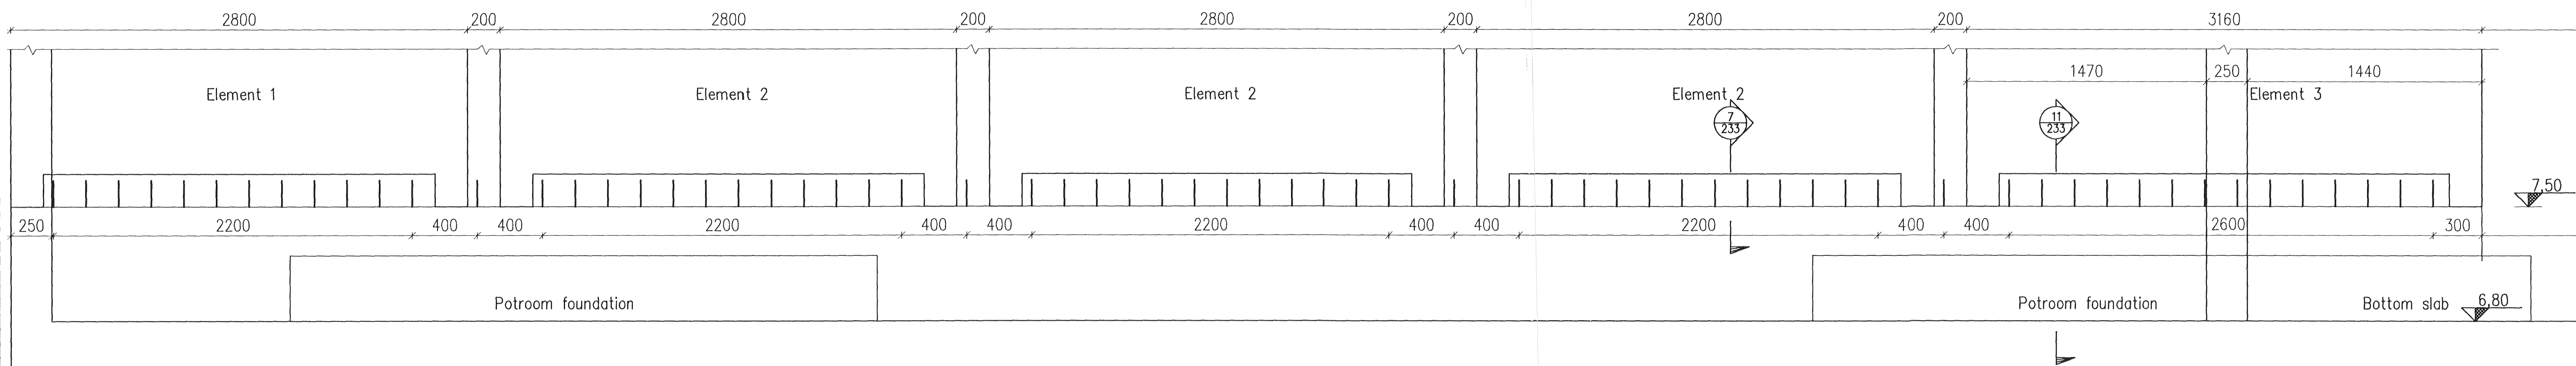

A
331 1:20

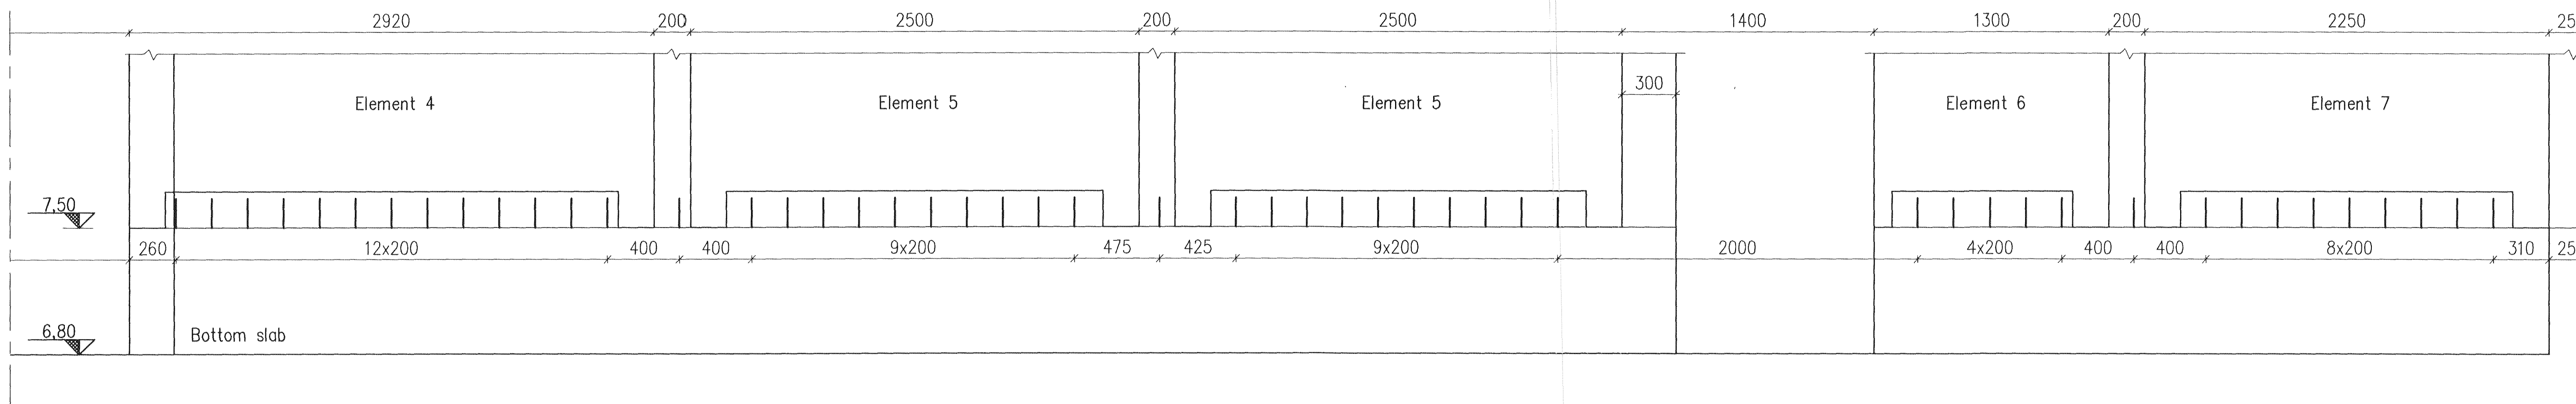

Location of stirrups in wall fundament connecting precast elements.

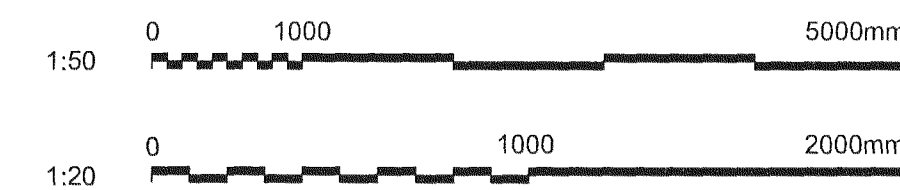

Skýringar:
Legend: Stirrups details see drawing 272.
All dimensions shall be checked on site.

1	Issue for construction	11.03.03	HS/AFV	NI	ÓS
Útg nr	Revisión	Dagsetning	Man/Þn	Yfirf	Stöð heim
Rev no	Description	Date	Des/Drw	Okd	Suppl Rel

This drawing is the property of Rio Tinto Alcan Iceland Ltd. and handed out for personal use only. It may neither be copied nor made available to others without permission of Rio Tinto Alcan Iceland Ltd. The receiver is liable for any misuse.
Format: A1
Scale: 1:50/20
Dimensions without tolerances according to ISO 2768-1 medium.



Dagsetning / Date: 2011.03.03
Hannað / Designed: HS
Teikn / Drawn: AFV
Verktaki / Supplier: HRV
Tehn.nr.verktaka / Supplier drw.no: IDP-410-CA-015-271
Samþykkt / Approved: NI
Hluti af: / Part of:

IPU 410 - RECTIFIER BUILDINGS
A5/S1
PRECAST WALL
REINFORCEMENT

RioTinto Alcan

Flokkur nr.: Blað nr.: Nasta bl.:
Kostn.nr.-Cchn. / Bón.nr.-Eq.no: 4011
AKS
ISAL Tekn.nr. ISAL /Drw.no. of ISAL: Breyt./Rev: C
ISAL Samþykkt, dags / ISAL Approval, date