
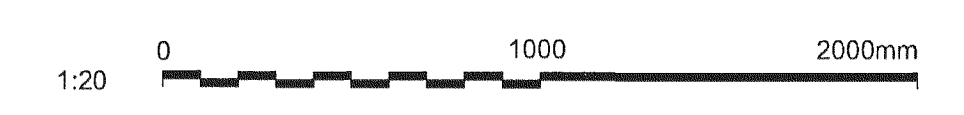
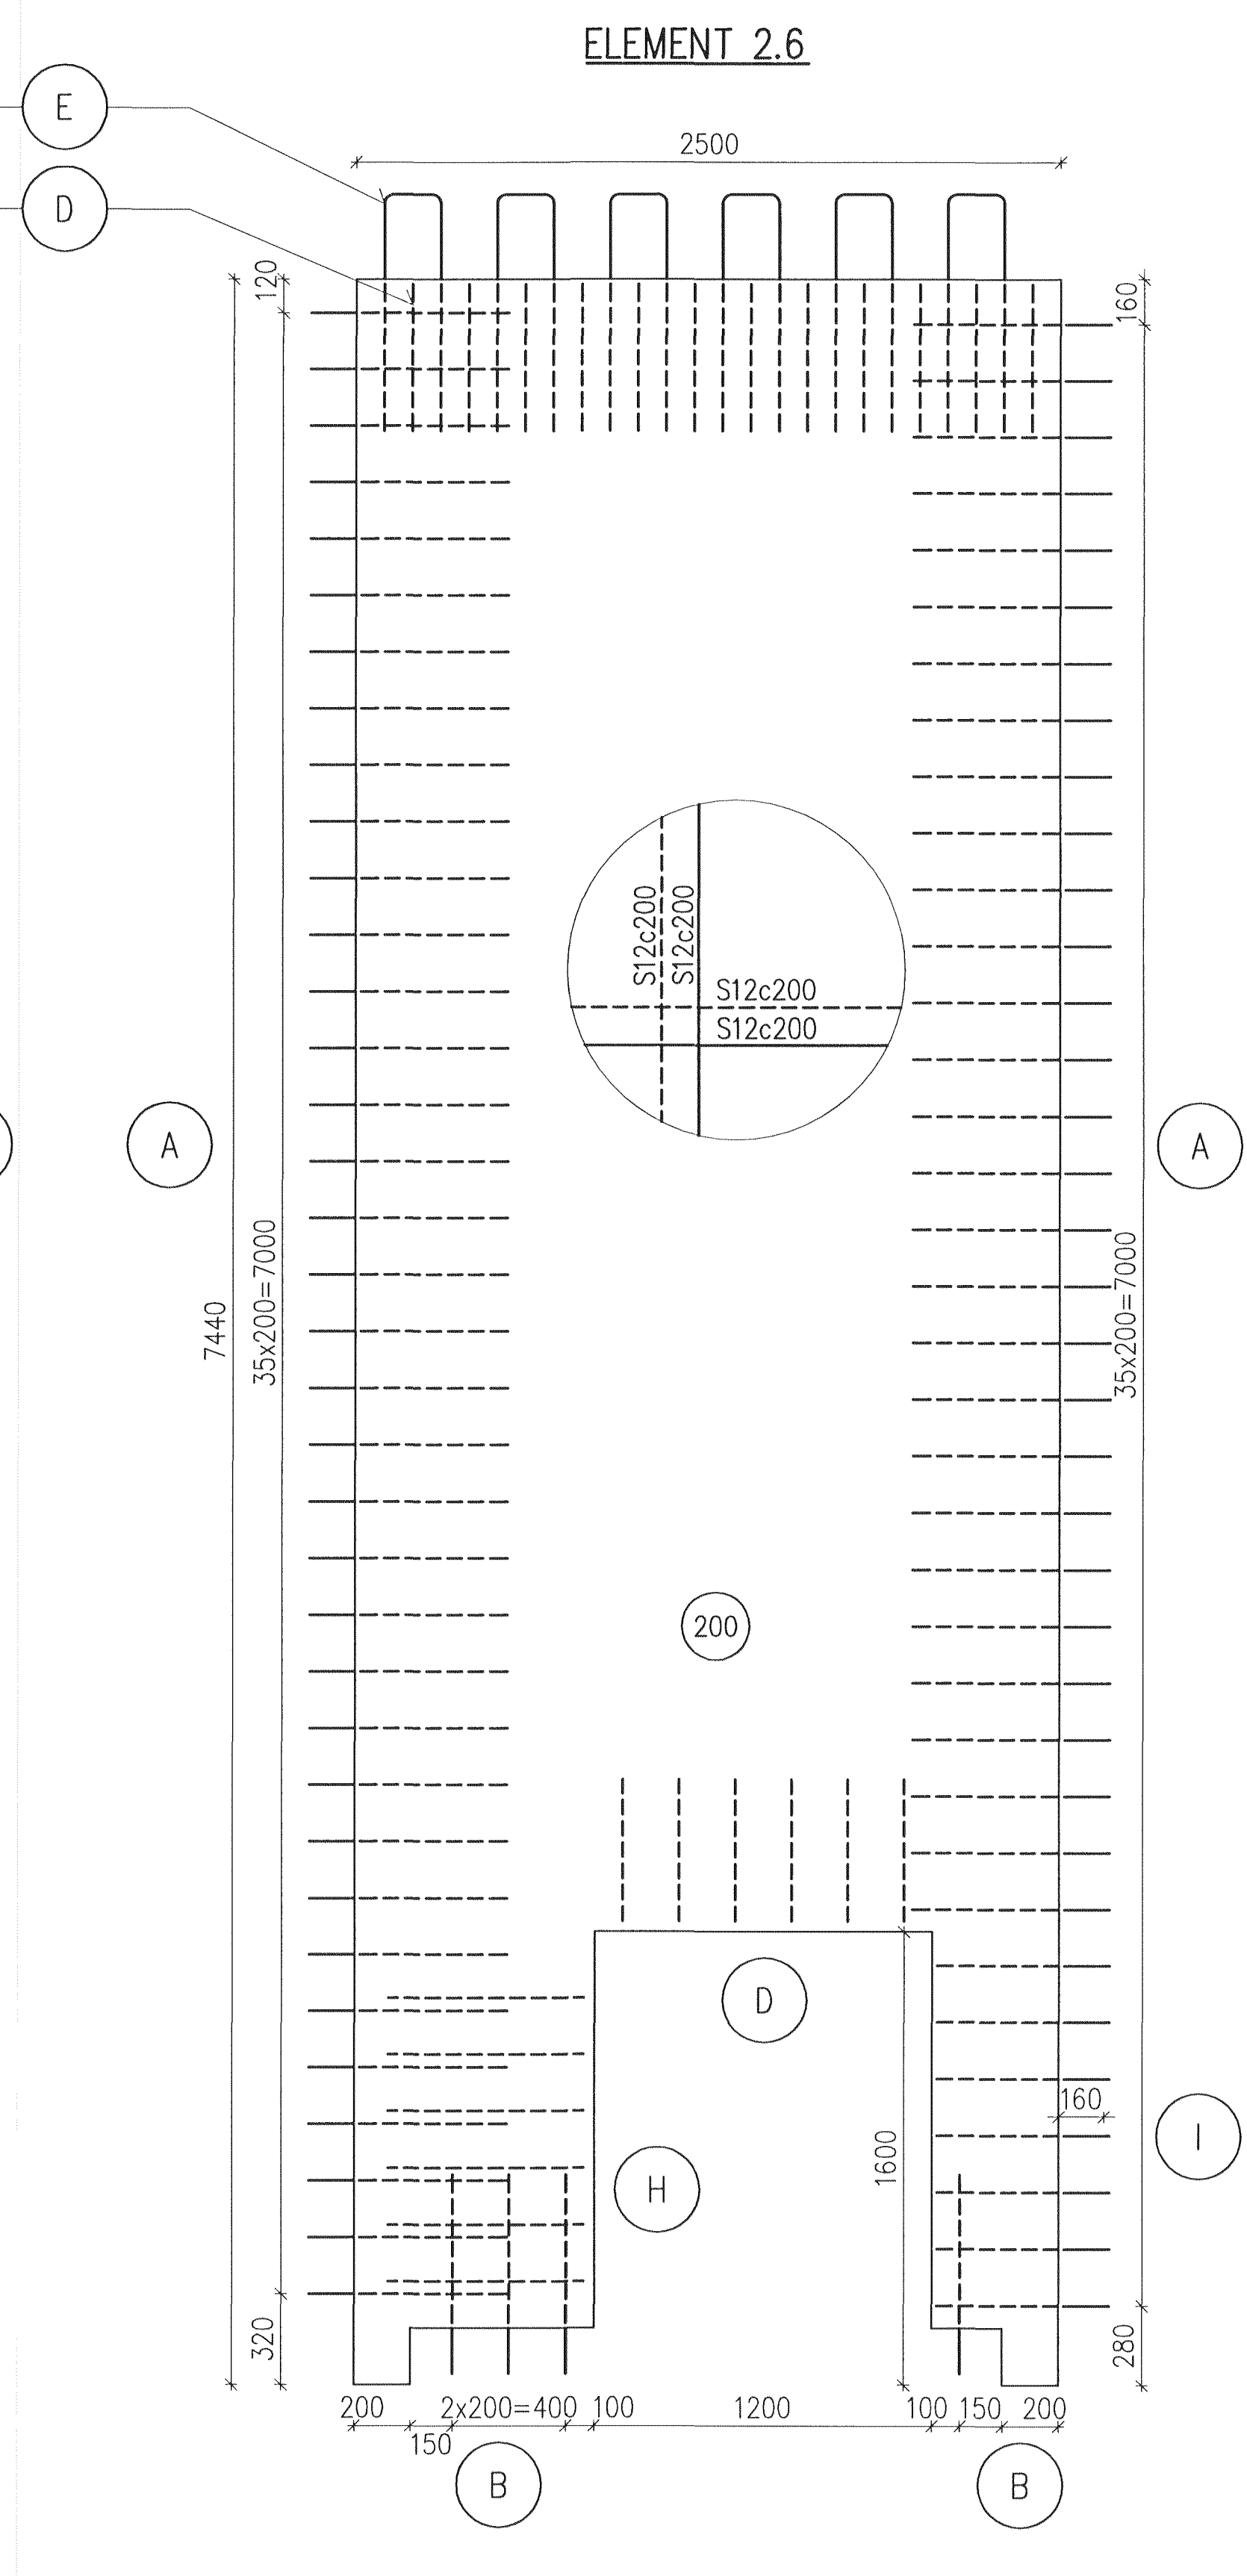
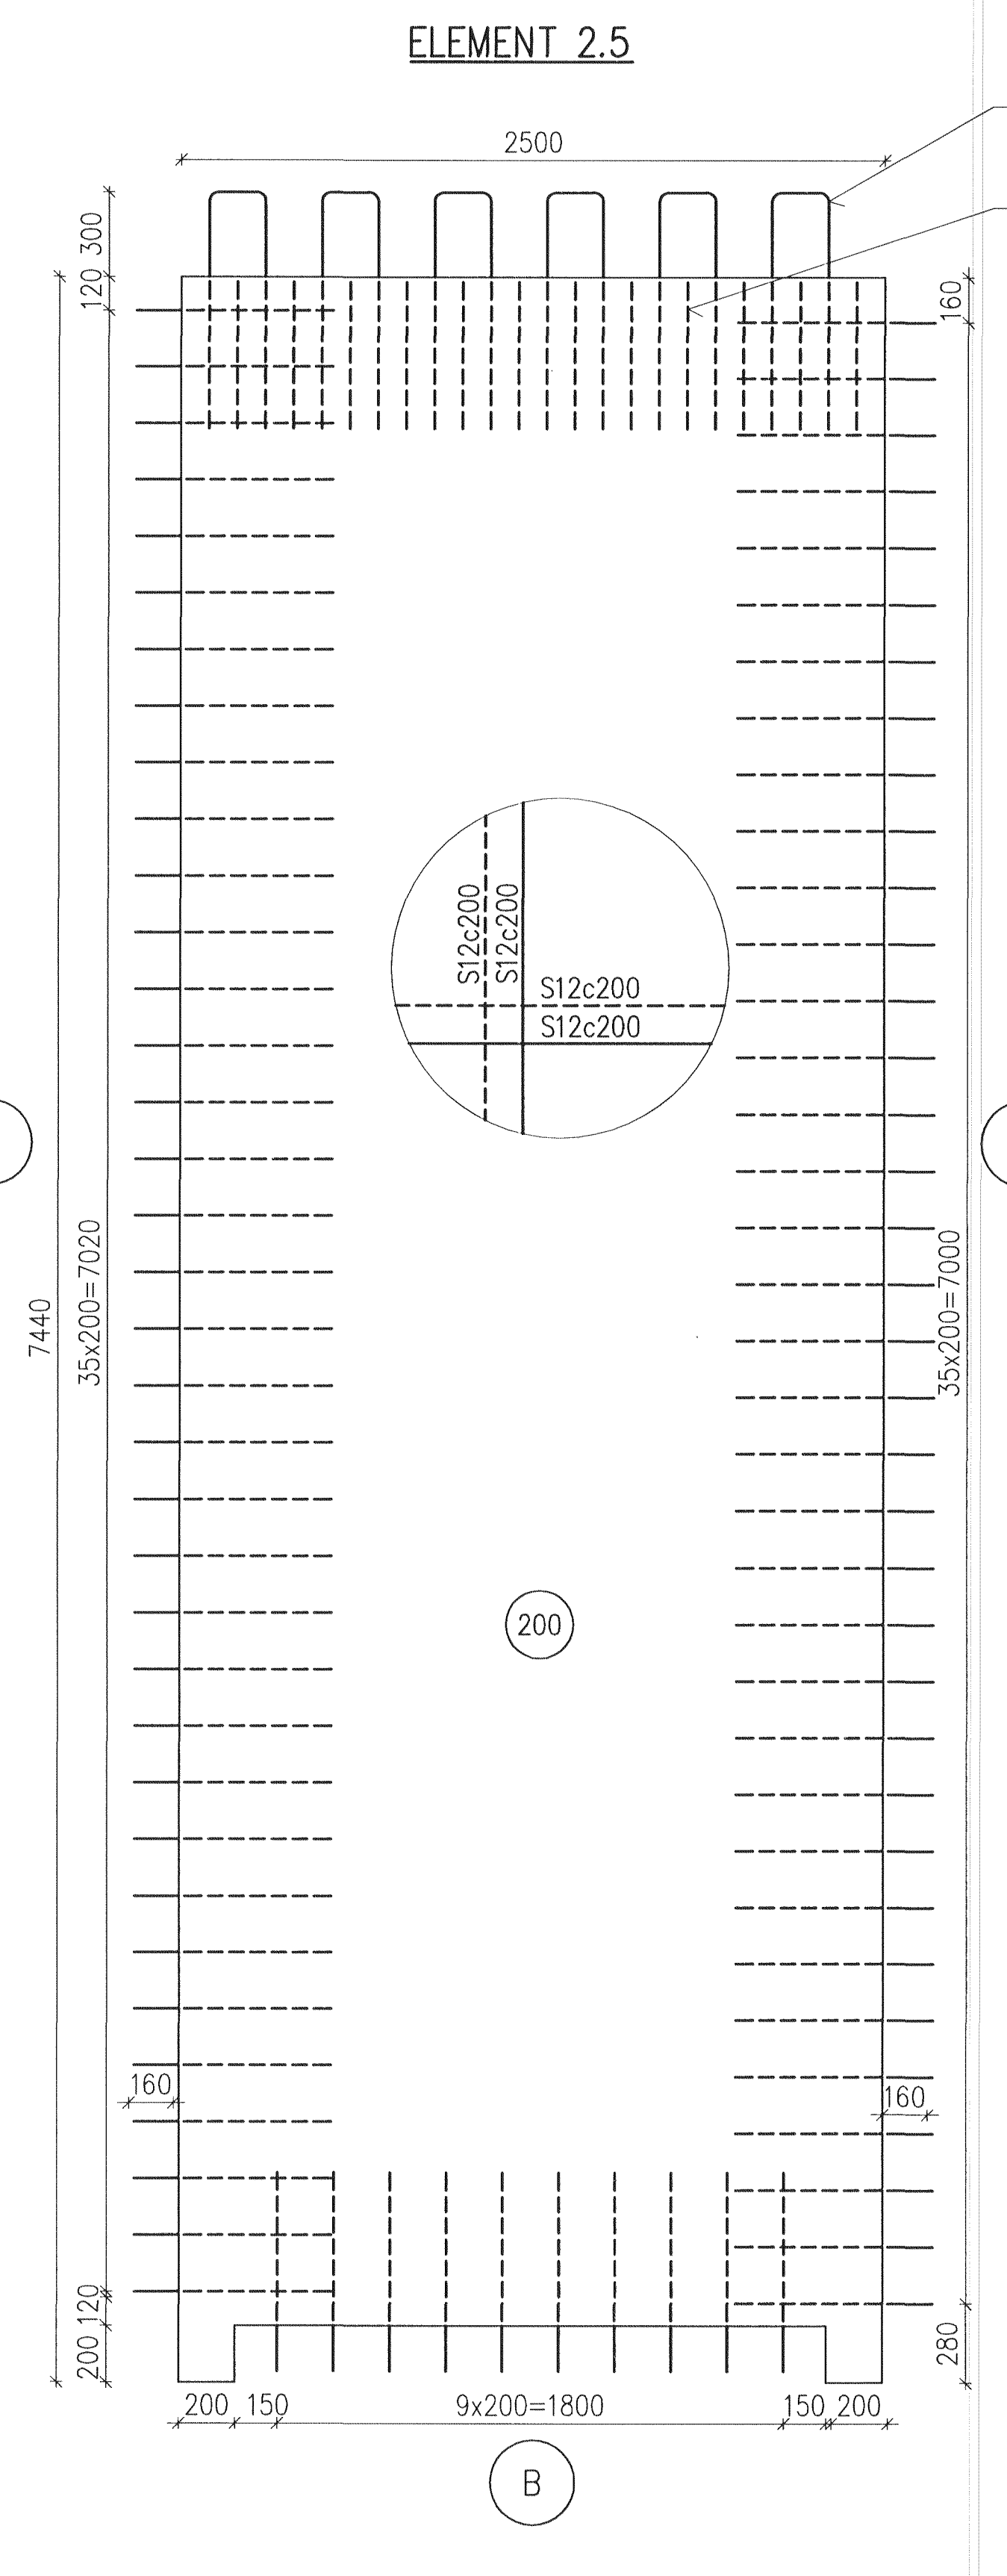


Samþykkt bann  
 04 APR 2011  
 Dr. gálf. og vélfræðingur / Eignarstjóri  
 Fri. Póllur S. Gunnlaugsson

Níels Indriðason  
 N1 191144-3944

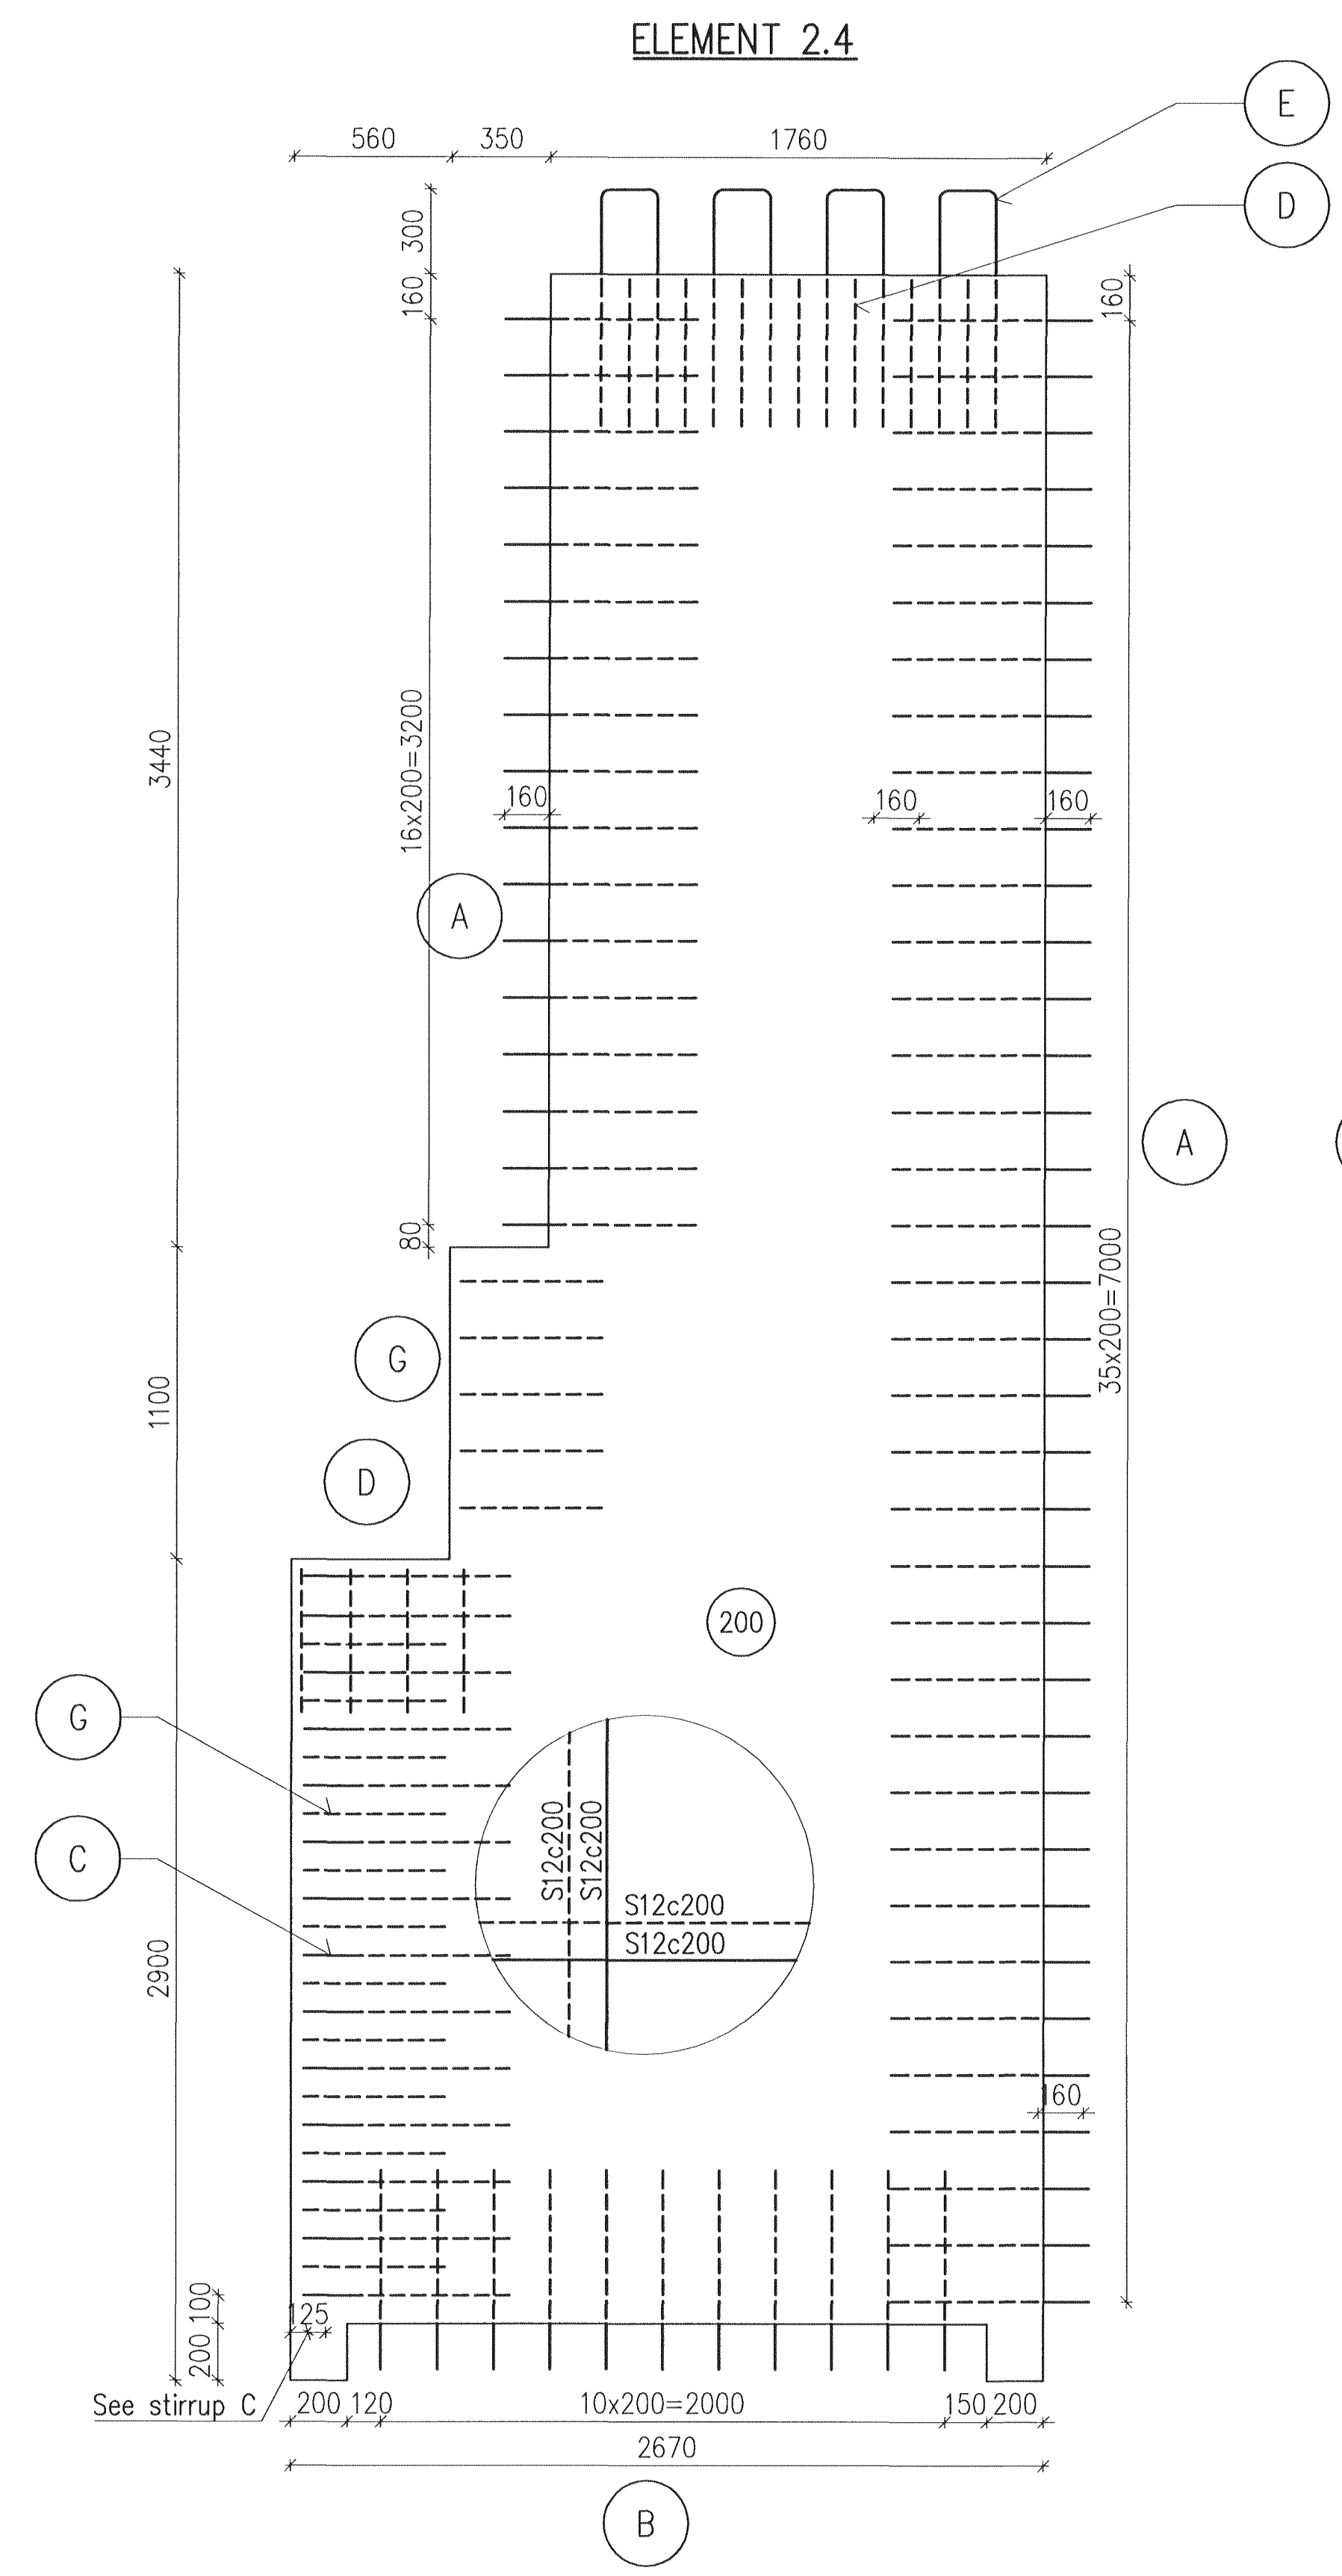

Skýringar:  
 Legend: Stirrups details see drawing 352.

1		Issue for construction	11.03.07	HS/ÁFV	NI	OS			
Útg. nr.	Revisión	Lýsing / Description	Dagsetning / Date	Heimild / Drawn by	Yfir / Chk	Notk. heim. / Suppl. Ref.	Notk. heim. / ISAL Ref.		

This drawing is the property of Rio Tinto Alcan Iceland Ltd. and handed out for personal use only. It may neither be copied nor made available to others without permission of Rio Tinto Alcan Iceland Ltd. The receiver is liable for any misuse.

Start: Format: A1  
 Mkv.: Scale: 1:20  
 Dimensions without tolerances according to ISO 2768-1 medium.

**HRV ENGINEERING**

Dagsetning / Date: 2011.03.07  
 Hannað / Designed: HS  
 Teikn / Drawn: ÁFV  
 Verktaki / Supplier: HRV  
 Teikn.nr./verktaki / Supplier drw.no: IDP-410-CA-015-354  
 Samþykkt / Approved: NI  
 Hluti af: / Part of:

IPU 410 - RECTIFIER BUILDINGS  
 B5/S2  
 PRECAST ELEMENTS  
 REINFORCEMENT

Flokkur nr.: Blað nr.: Nasta bl.nr.:  
 4011  
 Kostn.nr.-Ccmo. / Bgn.nr.-Eqno  
 AKS

**RioTinto Alcan**  
 ISAL Teikn.nr. ISAL / Drw.no. of ISAL Breyt./Rev.  
 Alcan Iceland Ltd IS-222 Halfræðingur Iceland C

ISAL Yfirráð og skráð, dags / ISAL Checked, date  
 ISAL Samþykkt, dags / ISAL Approved, date