



Níels Indriðsson
 911 444-3445


A
 331 1:50

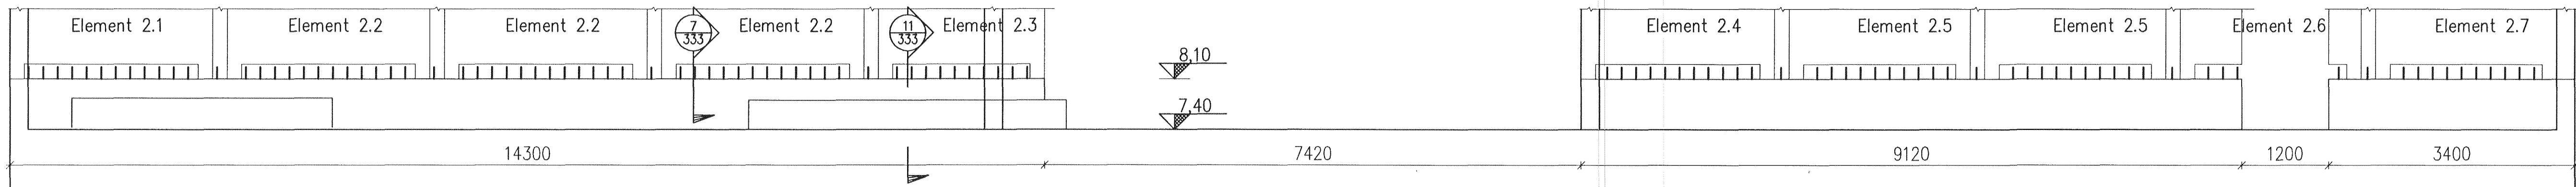


A
 331 1:20

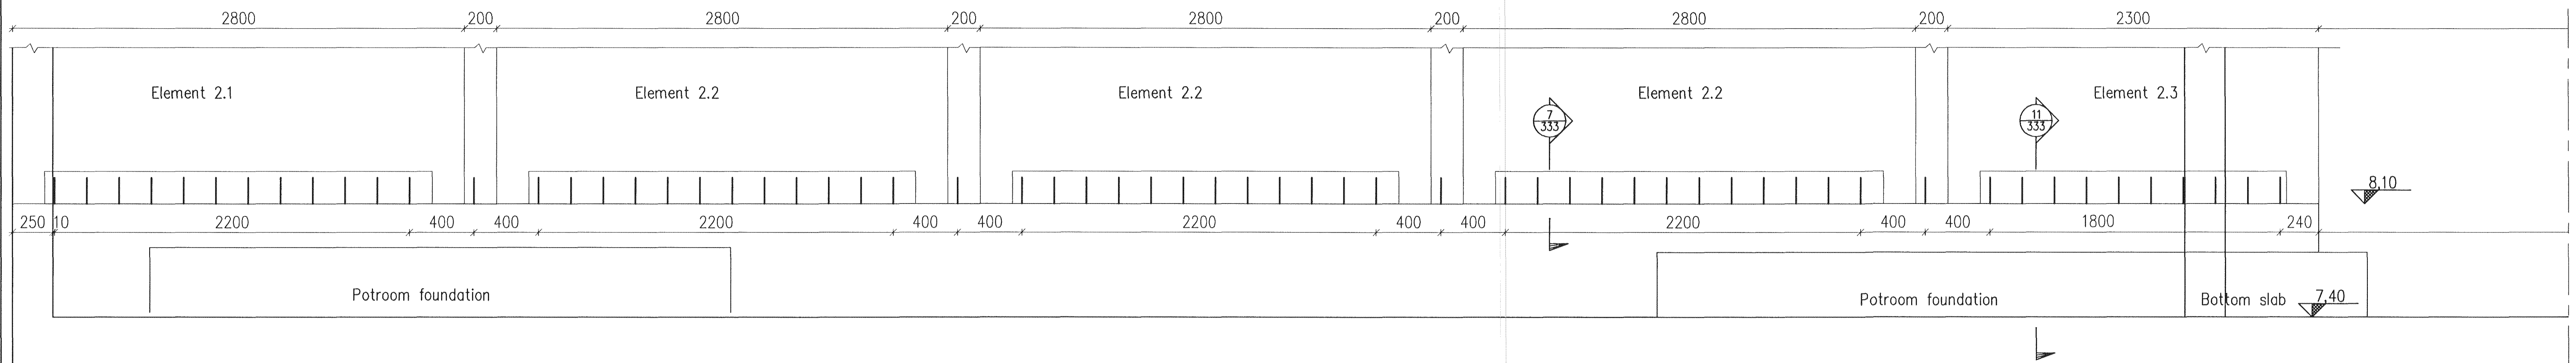

A
 331 1:20

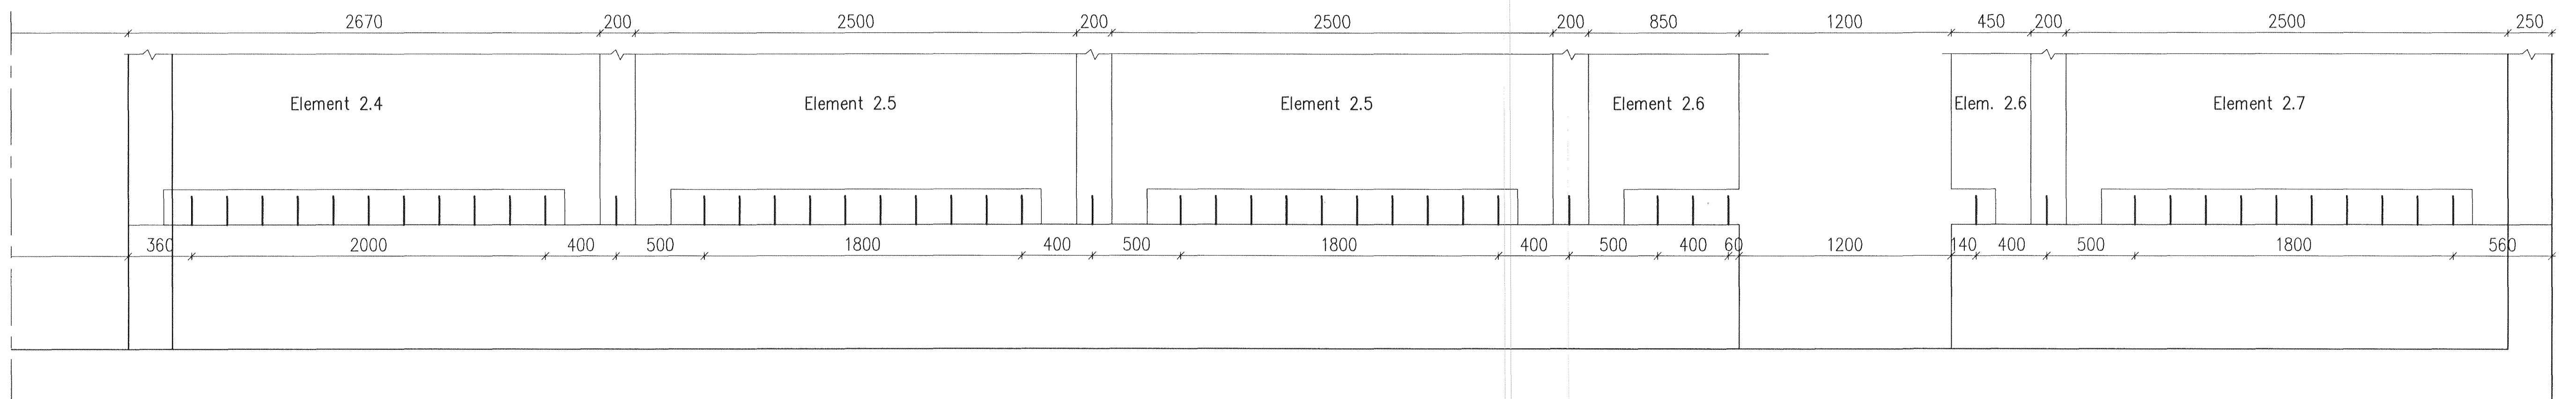


Location of stirrups in wall fundament connecting precast elements.

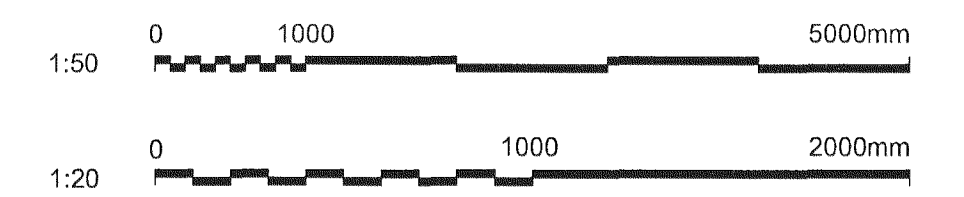

Skýringar:
 Legend: Stirrups details see drawing 352.
 All dimensions shall be checked on site.

1		Issue for construction	11.03.07	HS/AFV	NI	ÓS			
Útg nr	Rev no	Lýsing	Dagsetning	Hor./Bn	Yfir	Nokk	Nokk	Nokk	
		Description	Date	Des./Dw	Ckd	heim	heim	heim	
						Suppl	ISAL	Rel	

This drawing is the property of Rio Tinto Alcan Iceland Ltd. and handed out for personal use only. It may neither be copied nor made available to others without permission of Rio Tinto Alcan Iceland Ltd. The receiver is liable for any misuse.

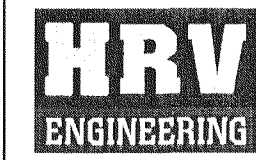

Dagsetning / Date		2011.03.07	
Hannað / Designed	Teikn / Drawn	HS	AFV
Verktaki / Supplier		HRV	
Teikn.nr./verktaka / Supplier draw.no.	IDP-410-CA-015-351		
Samþykkt / Approved	Yfir / Ckd	NI	NI
Hluti af / Part of:			

IPU 410 – RECTIFIER BUILDINGS
 B5/S2
 PRECAST WALL ELEMENTS FOUNDATION
 REINFORCEMENT



Flokkur nr.:	Blöð nr.:	Nasta bl.nr.:
Kostn.nr.-Ccmo. / Blm.nr.-Eq.no	4011	AXS
Tekn.nr. ISAL /Dw.no. of ISAL	Breyt./Rev	C
ISAL Yfirf. og skr.ö, dags / ISAL Checked, date		ISAL Samþykkt, dags / ISAL Approval, date