
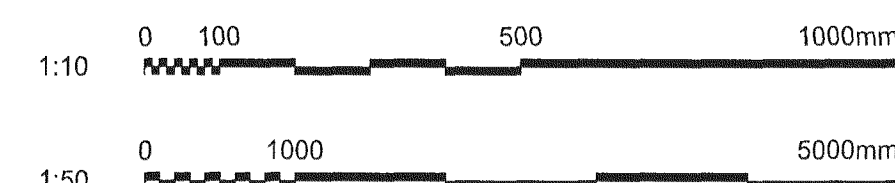
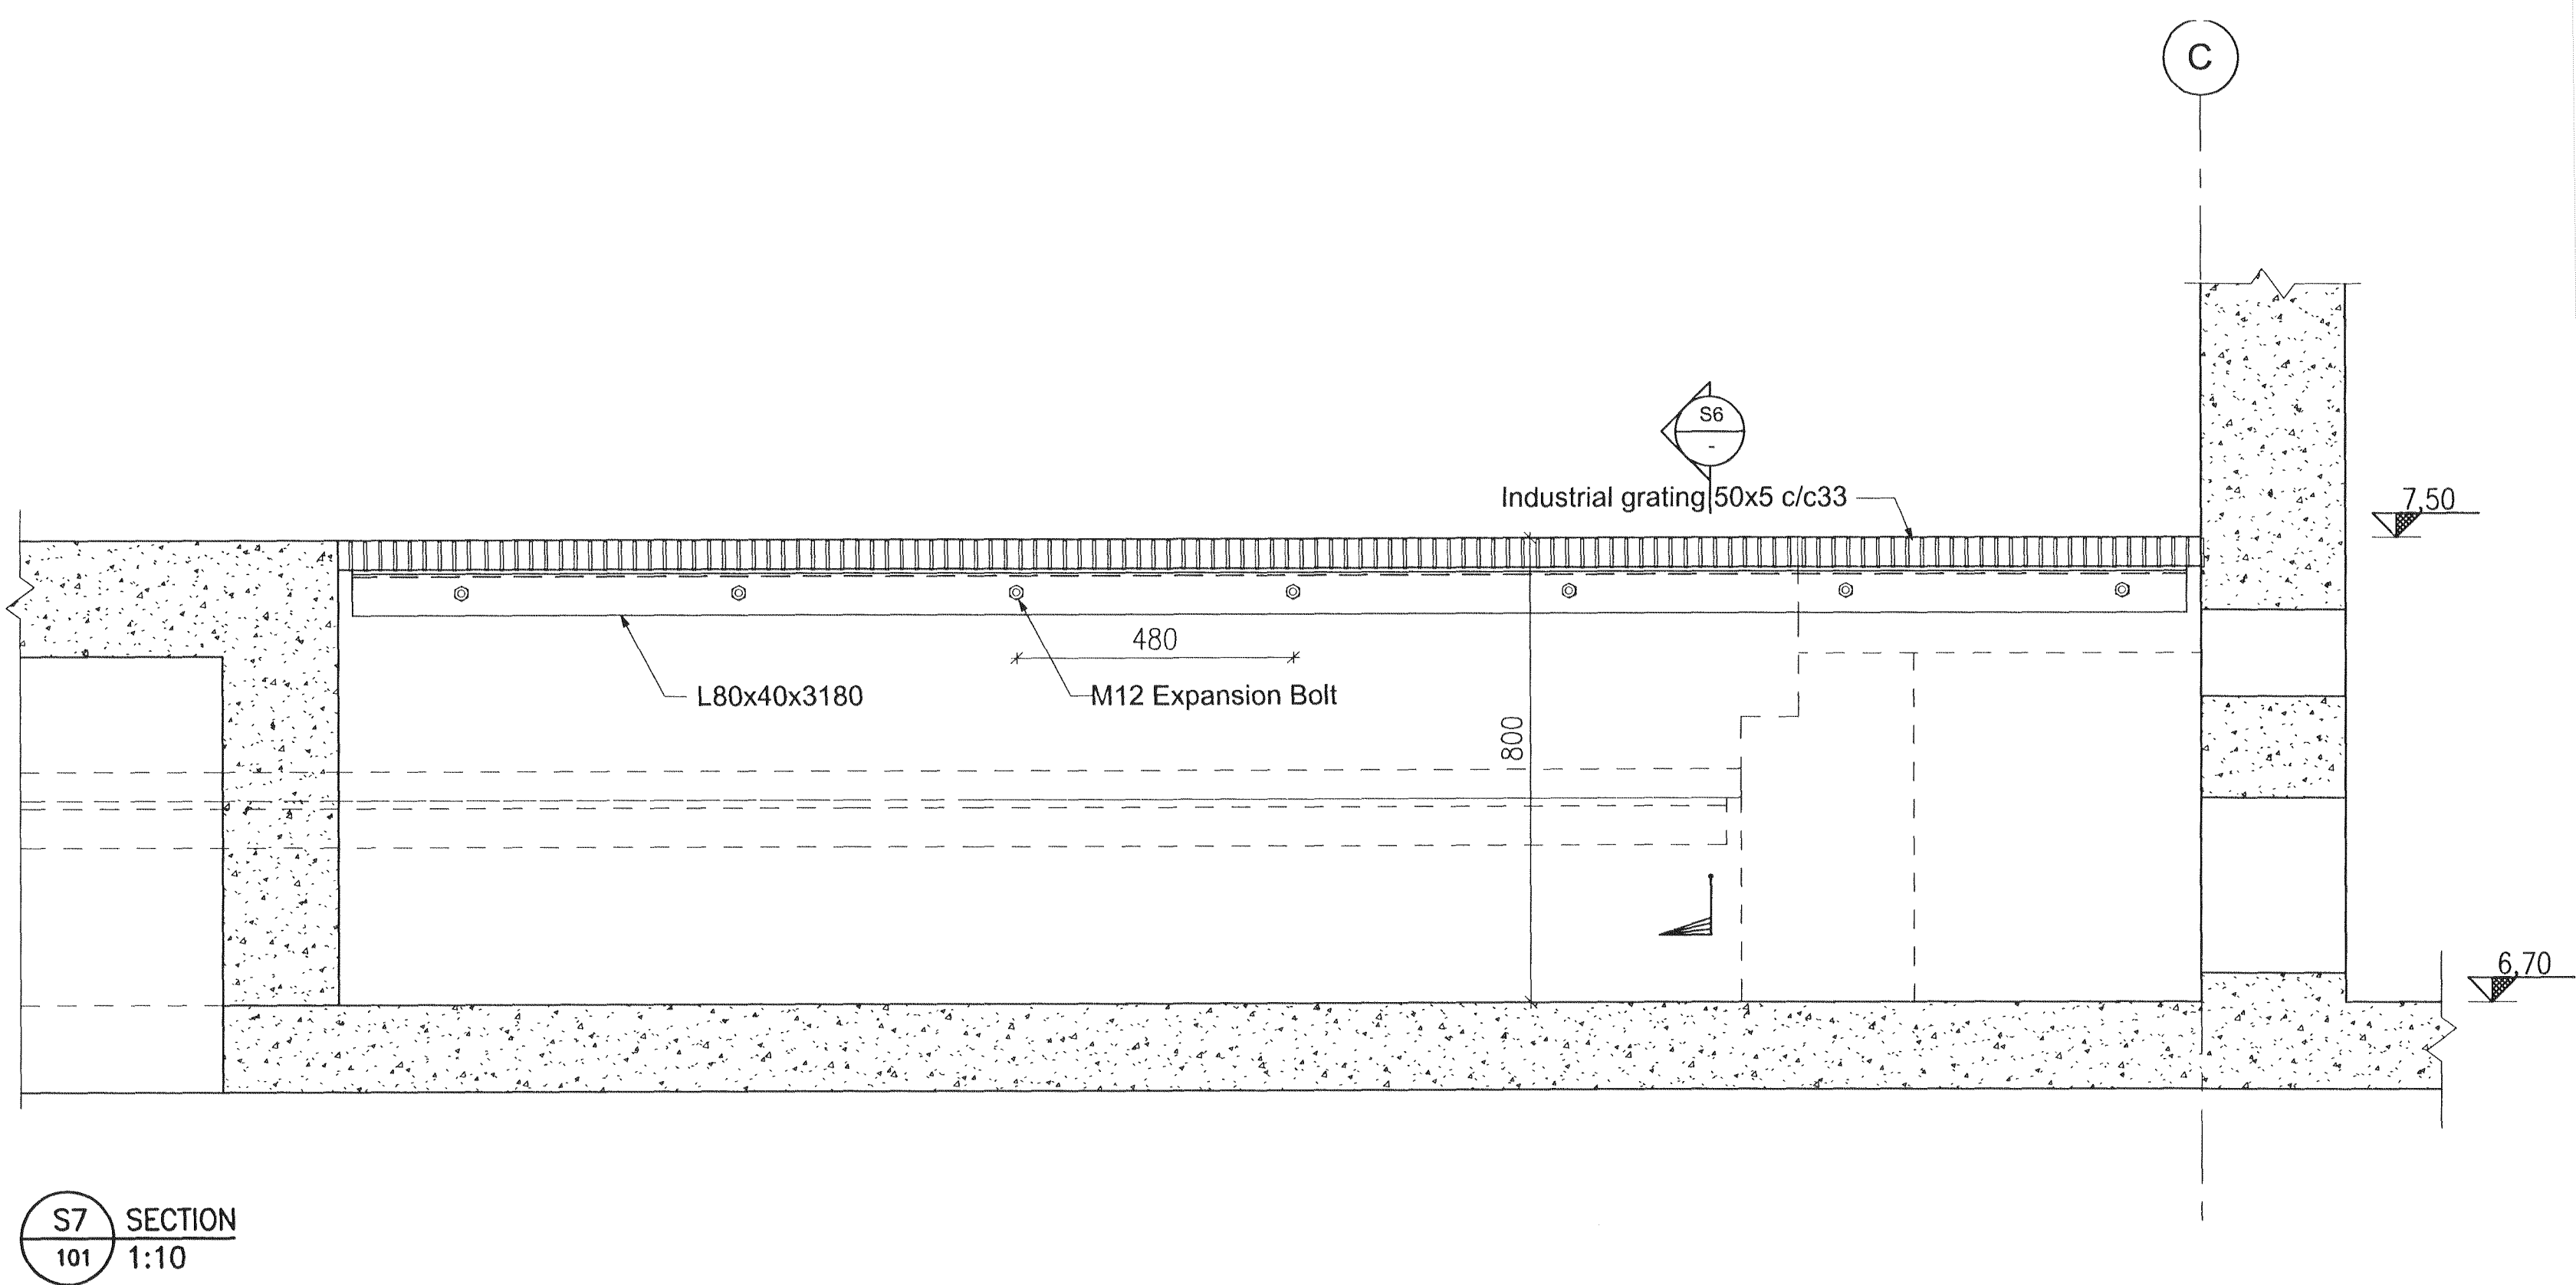
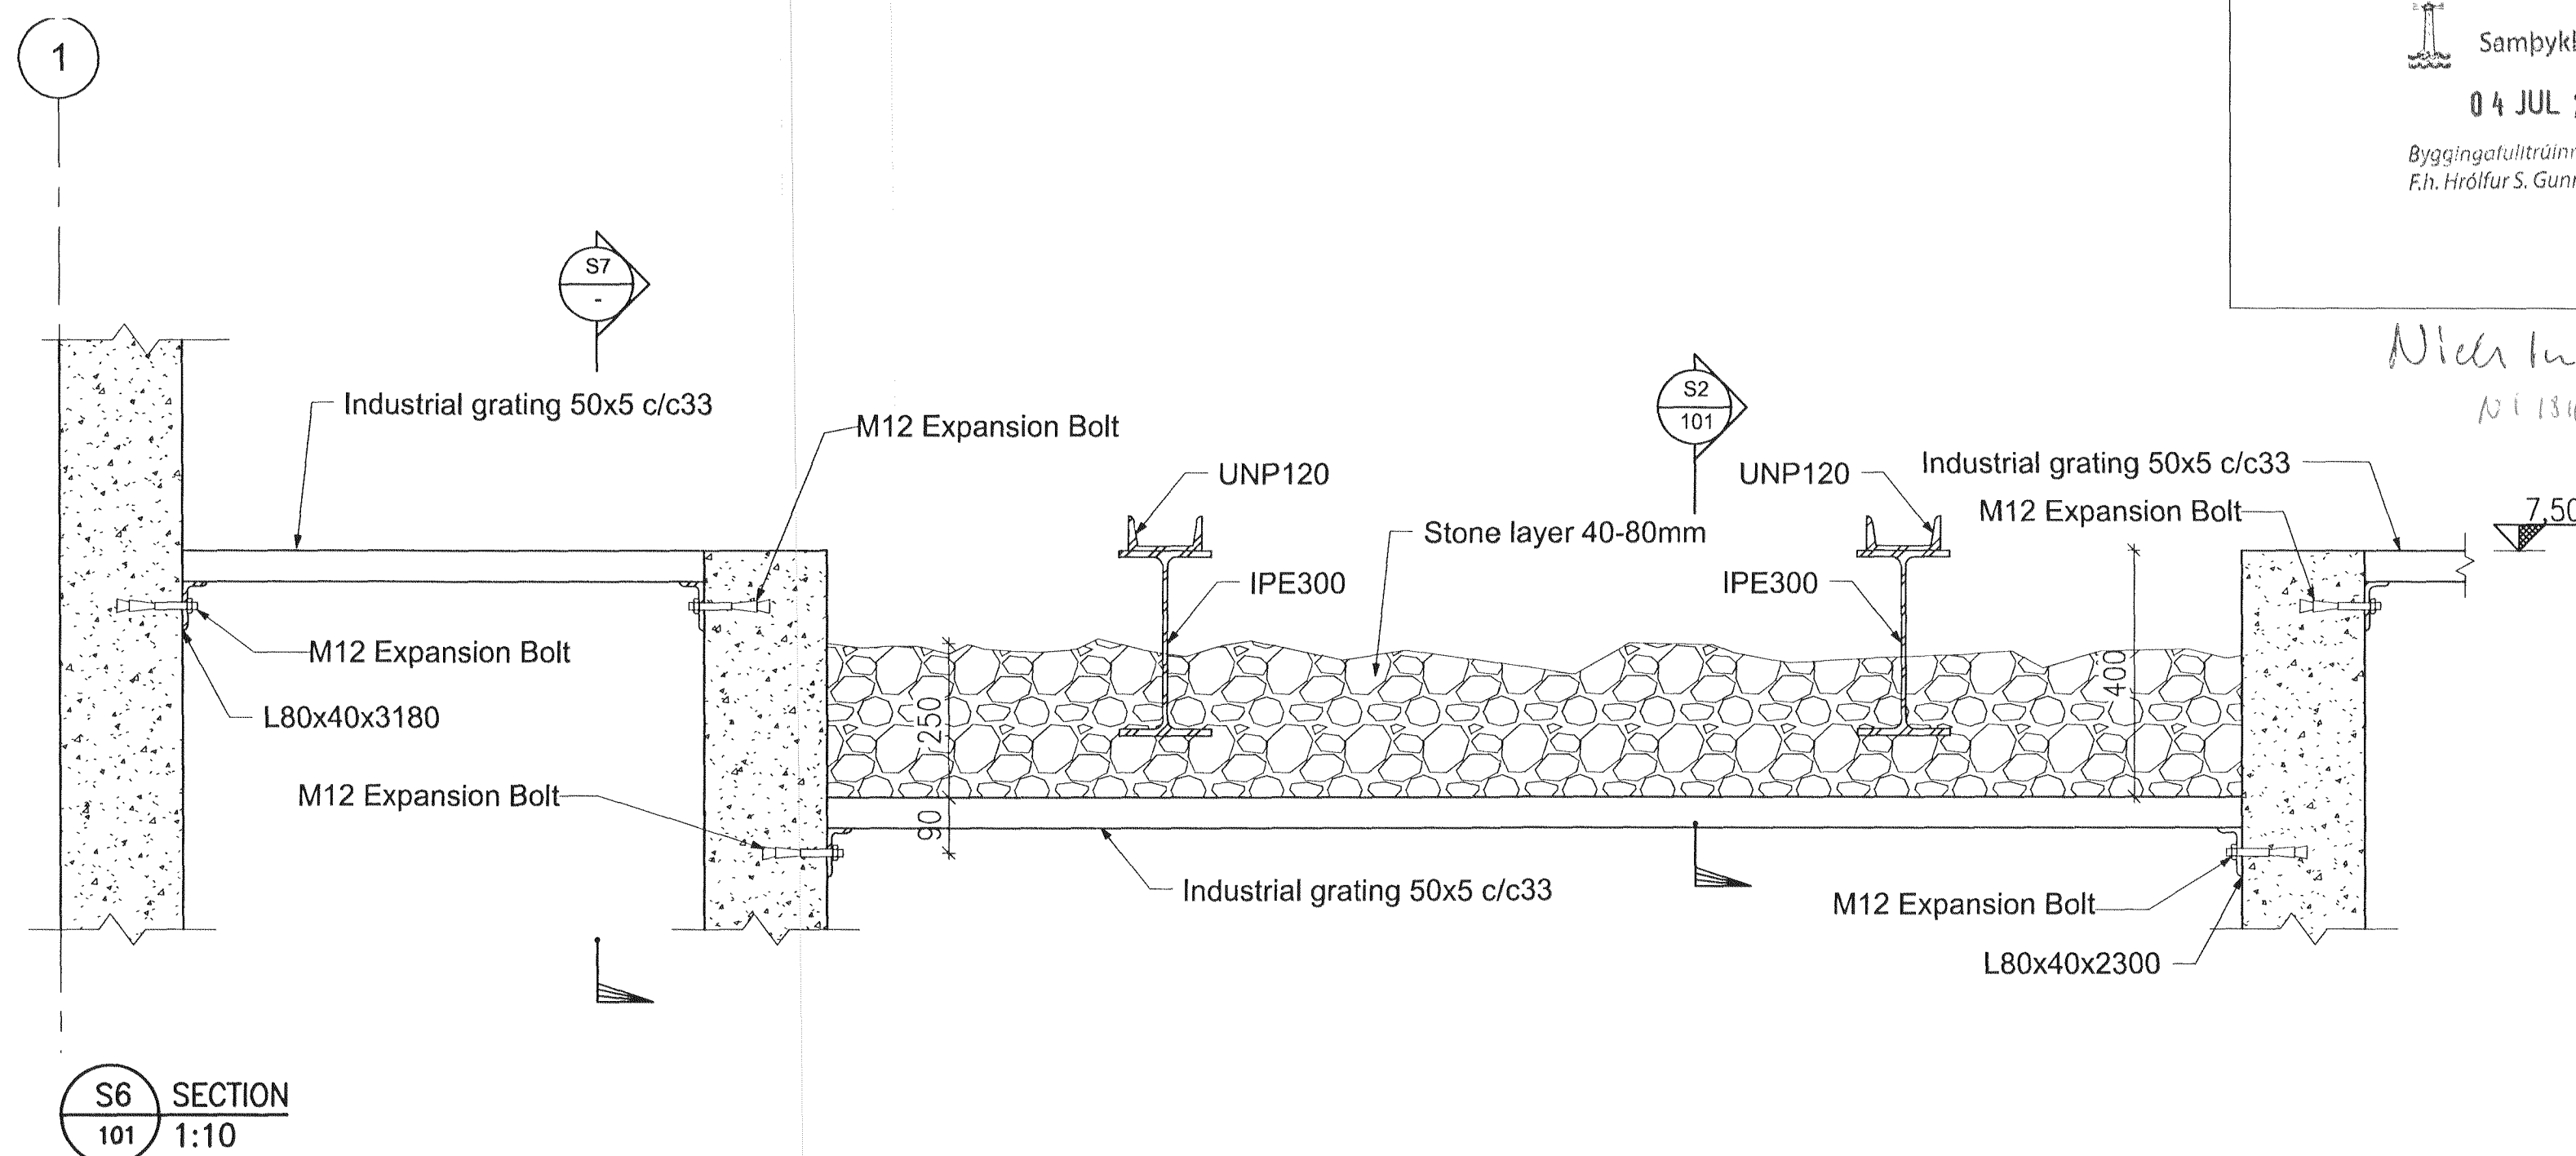


Níel Indriðsson
N í 13444-3944

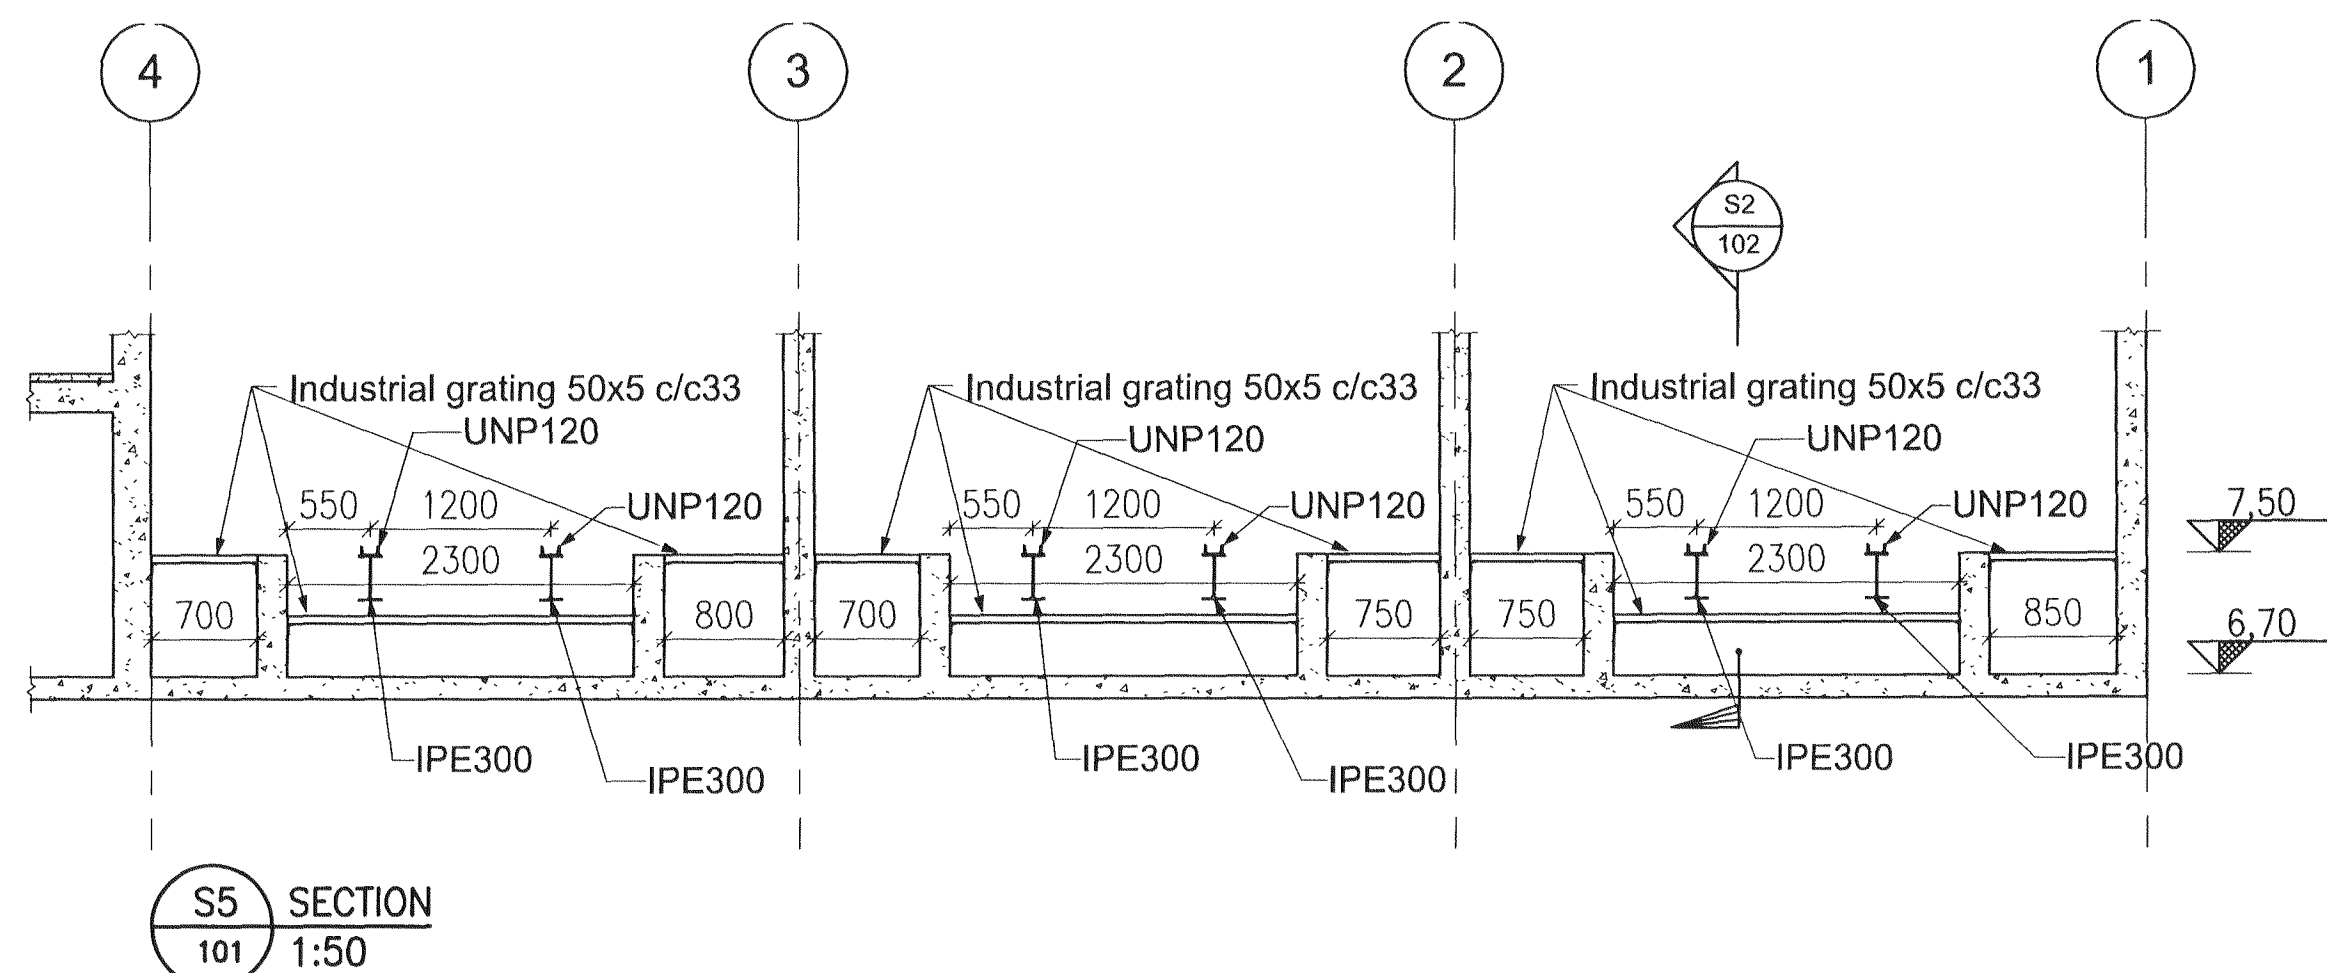

Skýringar: Legend:										This drawing is the property of Rio Tinto Alcan Iceland Ltd. and handed out for personal use only. It may neither be copied nor made available to others without permission of Rio Tinto Alcan Iceland Ltd. The receiver is liable for any misuse. Stærð: A1 Mkv: 1:10, 1:50 Format: Dimensions without tolerances according to ISO 2768-1 medium.	HRV ENGINEERING	Dagsetning / Date 2011.02.14	IPU 212 - SUBSTATION 140 CIVIL WORK GRATING, SECTIONS STRUCTURAL STEEL	Flokkur nr.: Eið nr.: Nasta bl. nr.:
												Horað / Designed: HFB Verktaki / Supplier: HRV Tækn.nr. verktaka / Supplier drw. no.: IDP-212-ZA-062-102 Samþykkt / Approved: NI Hluti af: / Part of:		Tækn. nr. / Dwg. no. of ISAL: ISAL Alcan Iceland Ltd. Straumsvík IS-222 Hafnarforður Iceland Breyt./Rev.: C
	3	Issue for construction	2011.05.13	HFB/LDB	HJH	ÓS								