




Níels Indriðason
Ní 151144-2949

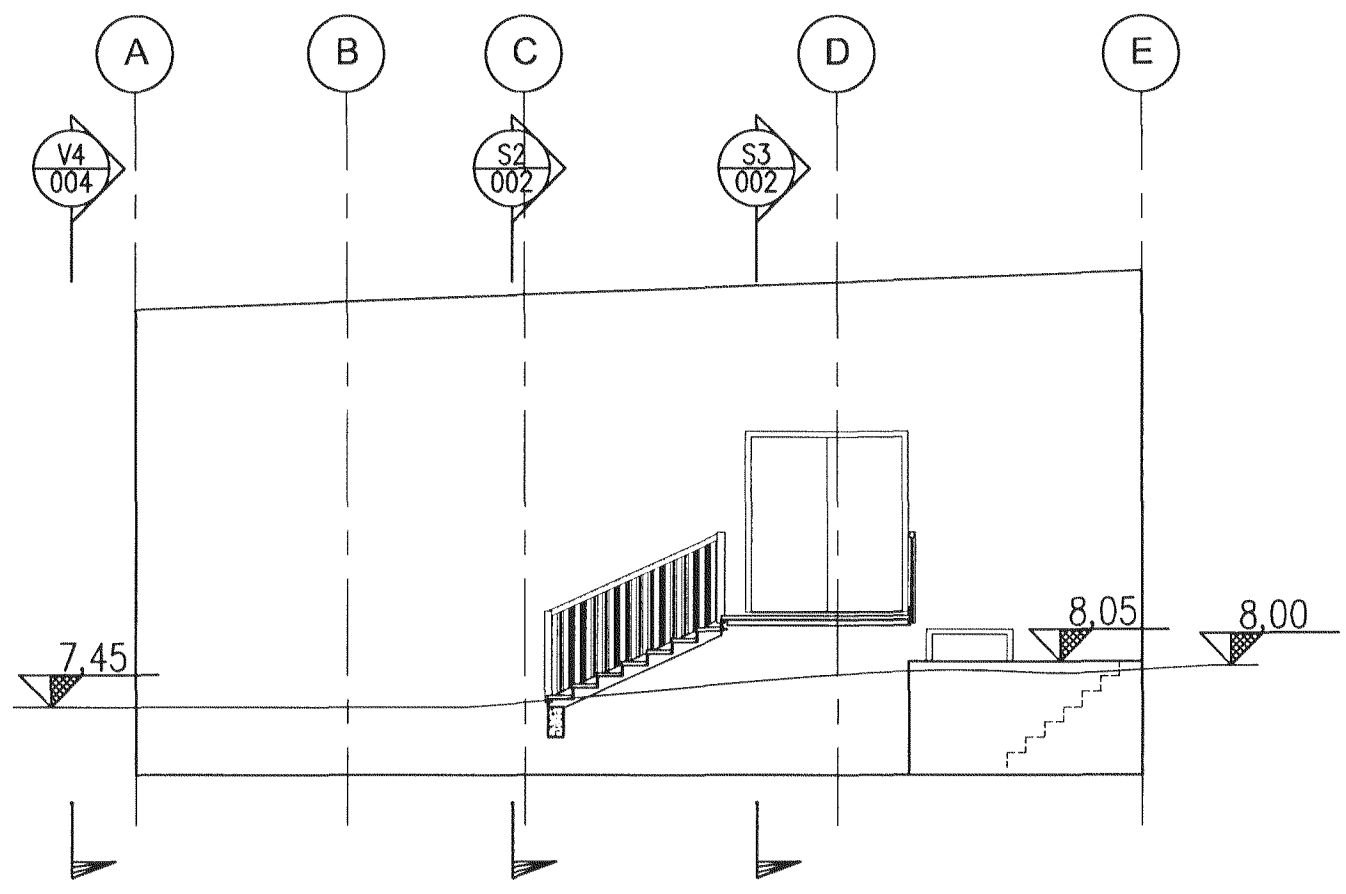


V1 VIEW
001 1:100

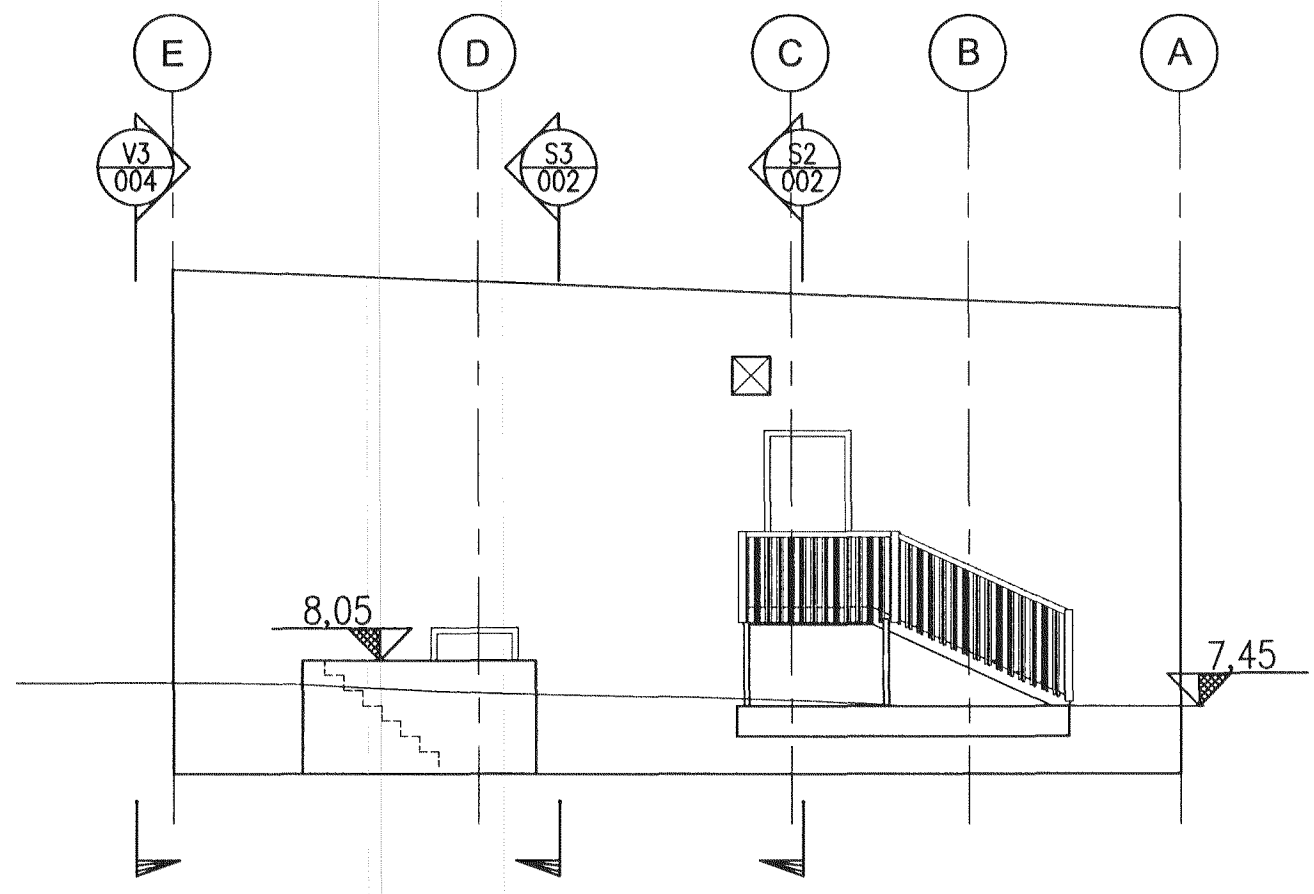

V2 VIEW
001 1:100

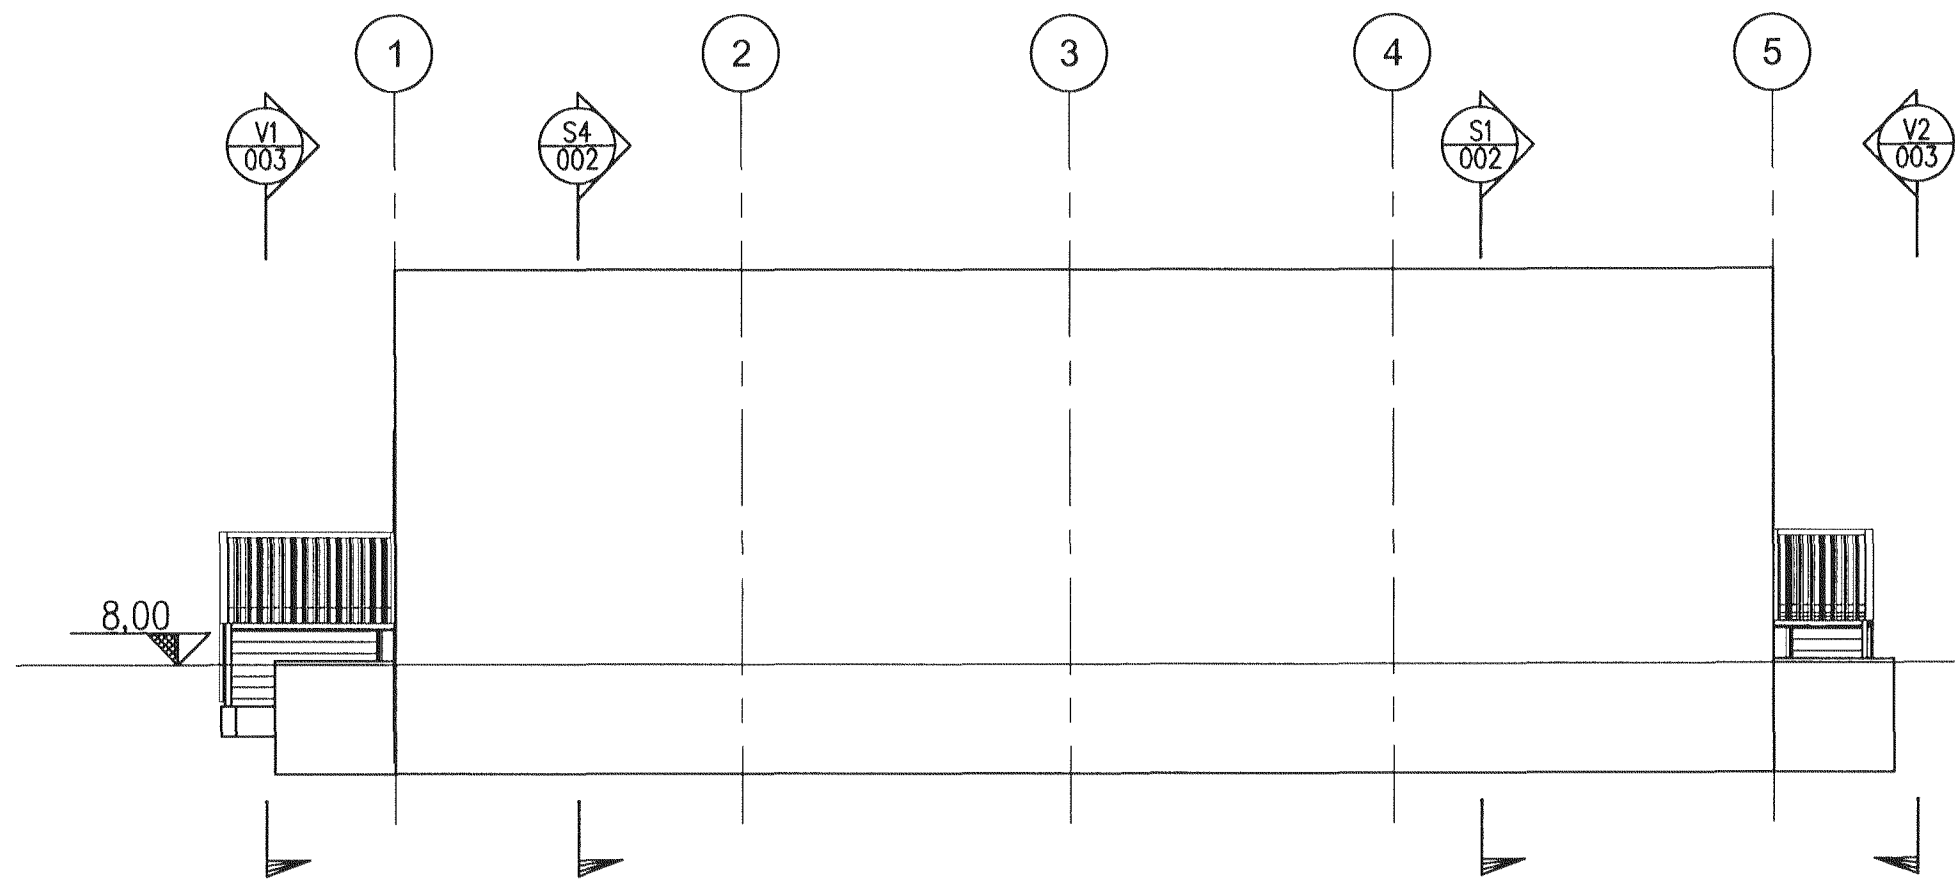

V3 VIEW
001 1:100

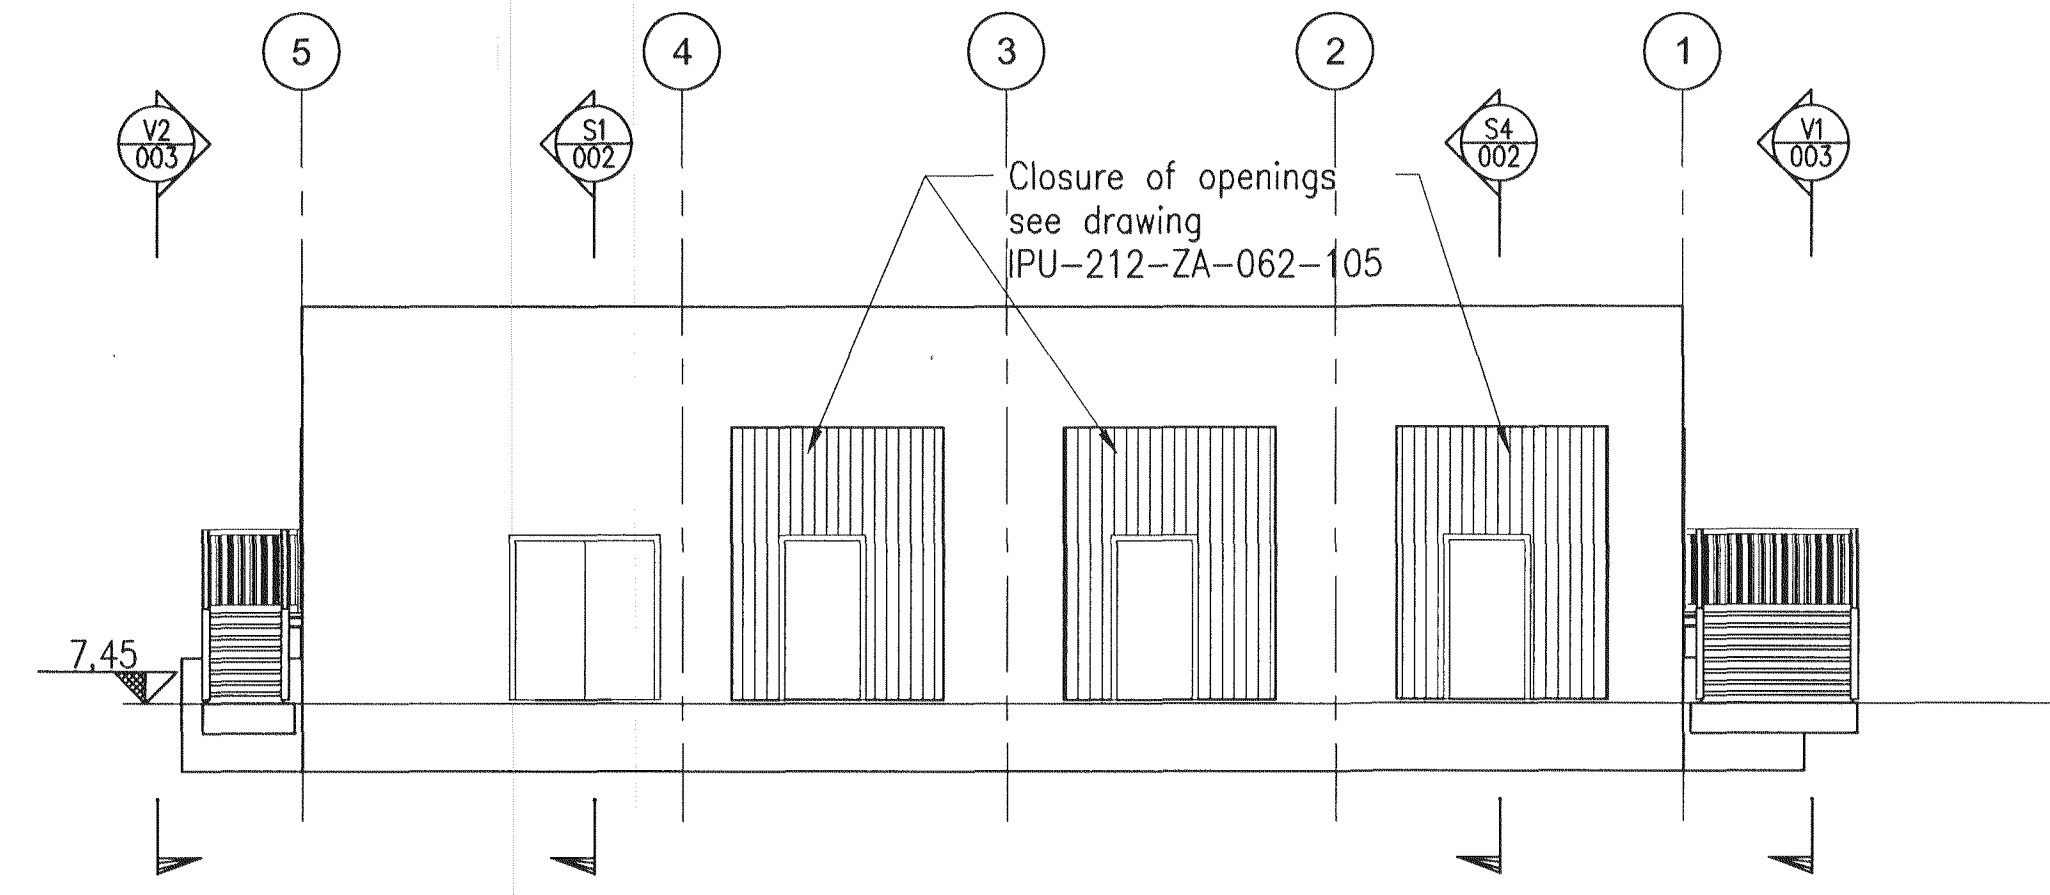


V4 VIEW
001 1:100



Skýringar:
Legend:

Ítg. nr. Rev. no.	Lýsing Description	Dagsetning Date	Har/Na Des/Des	Yfir Dtd	Notk. heiti Suppl. Rel	Notk. heiti ISAL Rel
3	Issue for construction	2011.05.13	HFB/LDB	HJH	ÓS	

This drawing is the property of Rio Tinto Alcan Iceland Ltd. and handed out for personal use only. It may neither be copied nor made available to others without permission of Rio Tinto Alcan Iceland Ltd. The receiver is liable for any misuse.
Stærð: A1 Mkv.: 1:100
Format: A1 Mkv.: 1:100
Dimensions without tolerances according to ISO 2768-1 medium.

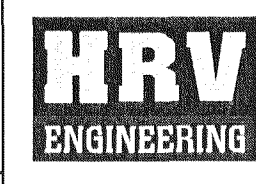

Dagsetning / Date 2011.02.14	Hannað / Designed HFB	Tekn. / Drawn HFB/AFV
Tekn. nr. / Supplier HRV	Tekn. nr. / Supplier IPU-212-DA-062-003	Sambýkkt / Approved HJH
Hluti af: / Part of:		

IPU 212 – SUBSTATION 140 GENERAL LAYOUT VIEWS			Flokkur nr.: 5090	Blað nr.: AKS	Næsta bl. nr.: C
Teg. teikningar / Dwg. type: OVERVIEW			ISAL Alcan Iceland Ltd IS-222 Hafnarfordur Ísland		
Teg. nr. / Drw. no. of ISAL ISAL Sambýkkt, dags / ISAL Approval, date			Teg. nr. / Drw. no. of ISAL ISAL Sambýkkt, dags / ISAL Approval, date		