



Graftarlínur sýna mörk graftarbotns í hverjum kóta.
Flái skal tekinn frá graftarlínu og skal halli almennt vera 1:1

Gataplan - Grunnmynd 1:50

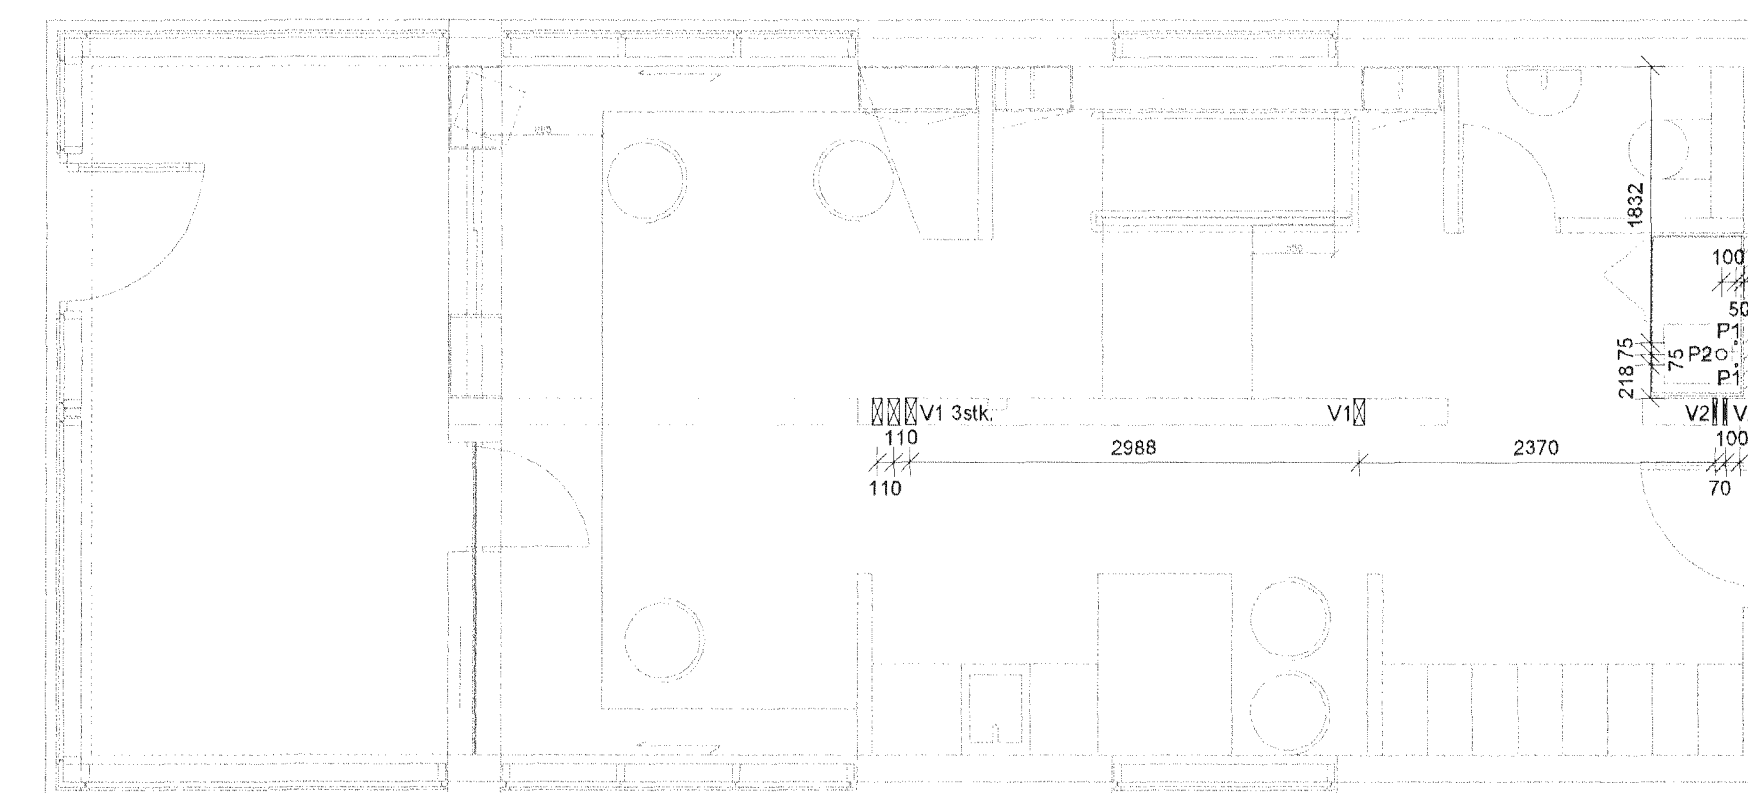

GAT BREIDD/VLENGD NR. GATS [MM]	TEGUND LAGNA	FRÁGANOUR LAGNA/GATA NOTA SKAL HANSTEYPU
P1 Ø25	LAGNR	TÆKNILEGAR UPPLÝSINGAR MESTA KORNSTÆRÐ 0,8mm STÖRKUNARTÍMI 2-3 MIN
P2 Ø15	LAGNR	
GAT BREIDD/VÆÐ STADSETNING NR. GATS [MM] GATS*	TEGUND LAGNA	PLAST PÍPUR SKULU PÚSSAÐAR MED GRÖFUM SANDPAPPÍR ÞAR SEM PANSTEYPU LIGGUR AD. Fylla þer ad pípum beggja vegna veggis
V1 Ø75	RAFMAGN LAGNR	
V2 Ø25	-0,25	
P GAT Í GEGNUM PLOTU V GAT Í GEGNUM VEGGI		

*STADSETNING GATS = KÓTI Á NEDRI BRÚN LAGNAGATS

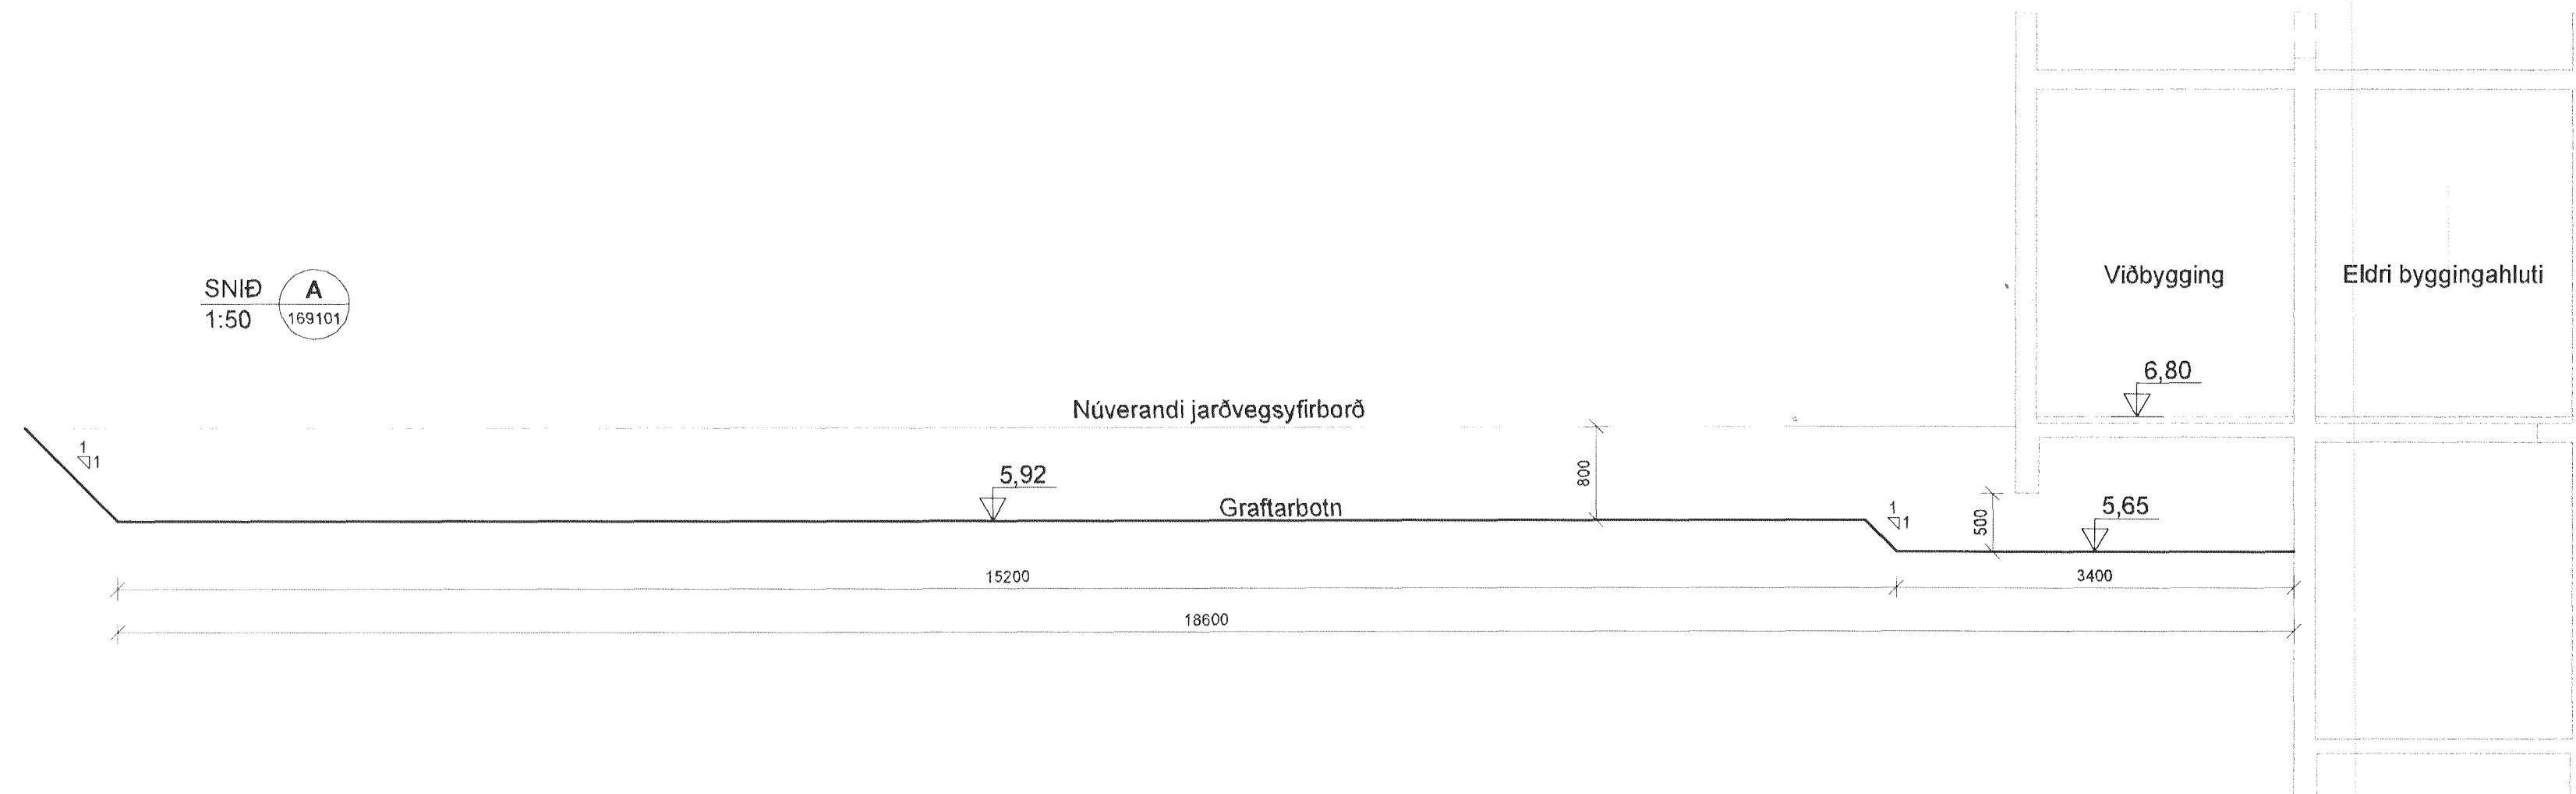

SNÍÐ 1:50 A 169101

Þjónustufullvörðun
180550-4889

Útskýringar:
Explanations:

This drawing is the property of Rio Tinto Alcan Iceland Ltd and handed out for personal use only. It may neither be copied nor made available to others without permission of Rio Tinto Alcan Iceland Ltd. The receiver is liable for any misuse.

Stærð: A1 Mkv.: 1:50, 1:100
Formát: A1 Skala: 1:50, 1:100
Dimensions without tolerances according to ISO 2768-1 medium.



Dagsetning: / Date: 2011.04.15
Hannað: / Designed: BIB
Teiknað: / Drawn: BIB
Yfirforð: / Checked: BC / Approved: BC
Teiknur, verkfala: / Supplier Dwg No.: J1 - 01
Hluti af: / Part of: 11121

Hlutur / Object:	Atriði / Item:	Efni / Material:	Stk. / Ea. / Hella / Total:	Alþugasemdir / Remarks:
Hliðhús - stækkun			Abcd	
Jarðvinnuþlan				
Grunnmynd og snið				
Tag: teikningar: Jarðvinna og gataplan				
				Flakur nr.: 00 Blað nr.: 00 Nasta bl. nr.: 00
				Kostf. nr.: - Acc. No. / Bl. nr.: - Eq. No.: 4161 14663
				AKS nr.: US15
				Tekn. nr. ISAL: / Dwg No. of ISAL: 169101
				Breyt.: / Rev.: -

Nr.: / No.: Breyting: / Revision: Dags: / Date: Samþykkt: / Approved: Notk heiml.: / Released:

ISAL Yfirforð og skráð, dags.: / ISAL Checked, date: ISAL Samþykkt, dags.: / ISAL Approved, date:

Rio Tinto Alcan

Alcan Iceland Ltd
Símanúmer: 18-222
Hafnarfjarður
Ísland