




M. 1:100

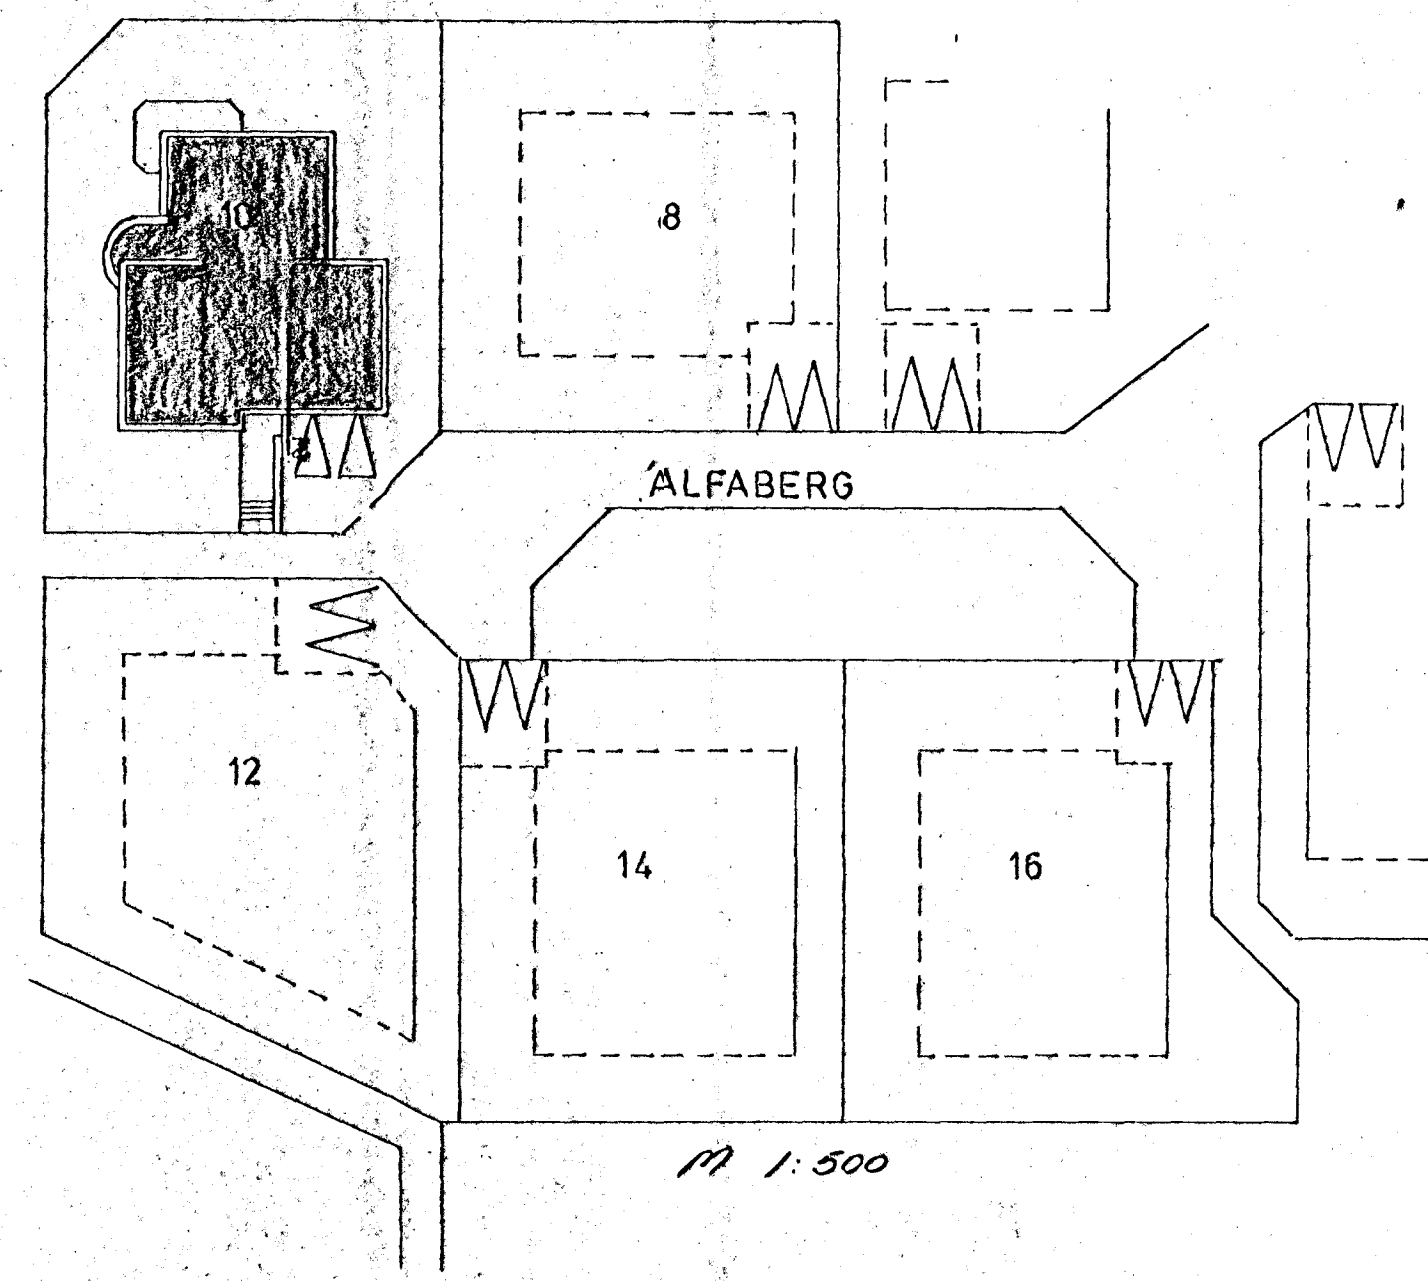


M. 1:500

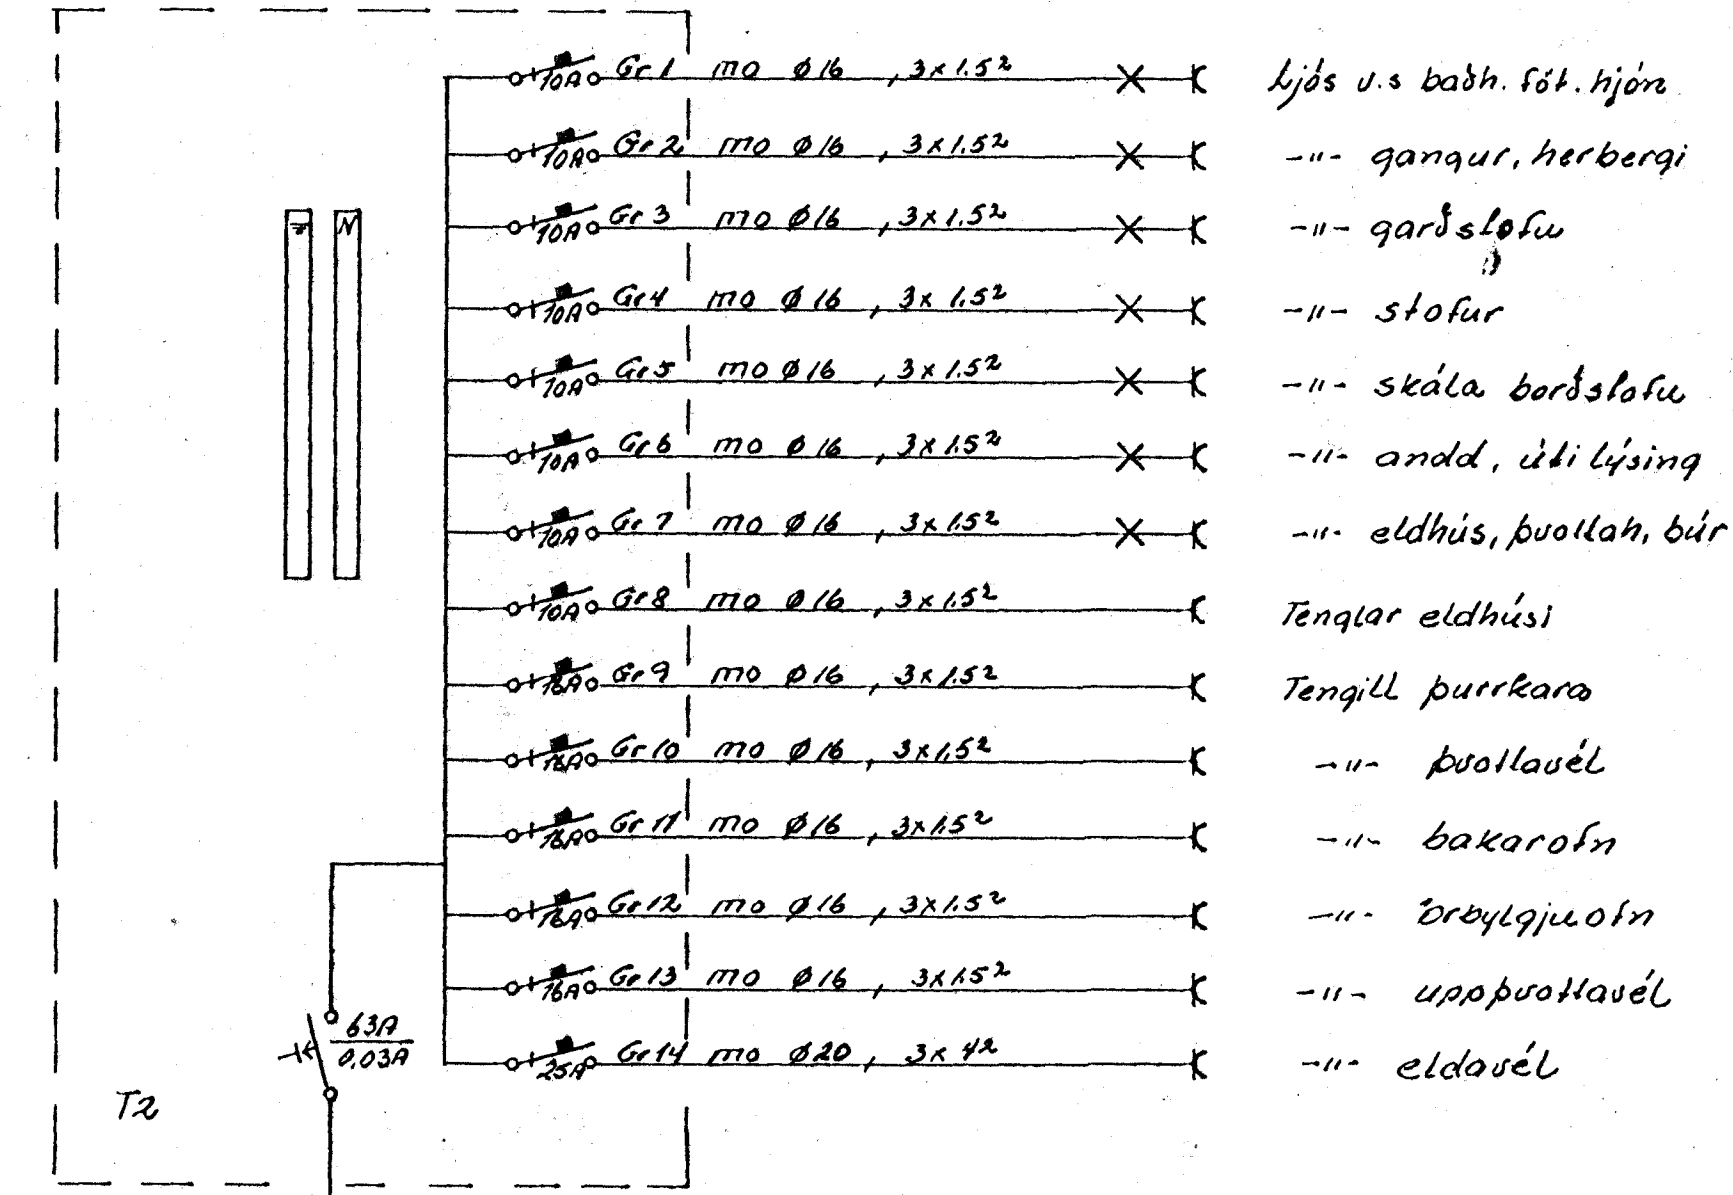

- Gr 1 mo $\varnothing 16$, 3×1.5^2 X X ljós u.s. baðh. fót. hjóna
- Gr 2 mo $\varnothing 16$, 3×1.5^2 X X -"- ganaur, herbergi
- Gr 3 mo $\varnothing 16$, 3×1.5^2 X X -"- gardsstofu
- Gr 4 mo $\varnothing 16$, 3×1.5^2 X X -"- stofur
- Gr 5 mo $\varnothing 16$, 3×1.5^2 X X -"- skála borðstofu
- Gr 6 mo $\varnothing 16$, 3×1.5^2 X X -"- andd, úti lífsing
- Gr 7 mo $\varnothing 16$, 3×1.5^2 X X -"- eldhúsi, þvottah. bír
- Gr 8 mo $\varnothing 16$, 3×1.5^2 X X Tenglar eldhúsi
- Gr 9 mo $\varnothing 16$, 3×1.5^2 X X Tengill þurrkara
- Gr 10 mo $\varnothing 16$, 3×1.5^2 X X -"- þvottavél
- Gr 11 mo $\varnothing 16$, 3×1.5^2 X X -"- bakarofn
- Gr 12 mo $\varnothing 16$, 3×1.5^2 X X -"- brýgjuofn
- Gr 13 mo $\varnothing 16$, 3×1.5^2 X X -"- uppþvottavél
- Gr 14 mo $\varnothing 20$, 3×4^2 X X -"- eldavél

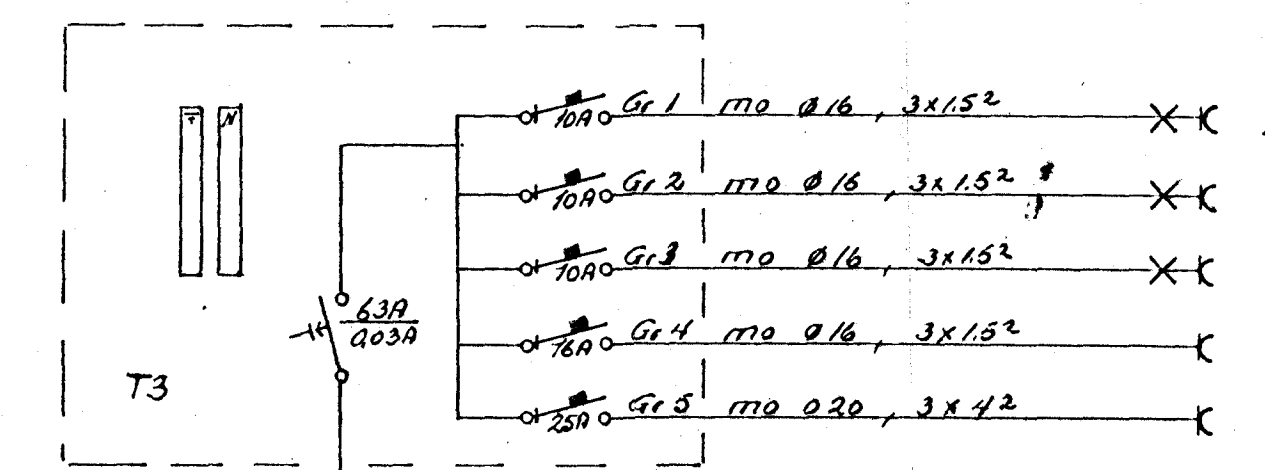

- Gr 1 mo $\varnothing 16$, 3×1.5^2 X X ljós únnuh, andd, baðh.
- Gr 2 mo $\varnothing 16$, 3×1.5^2 X X -"- -"- tómslundah.
- Gr 3 mo $\varnothing 16$, 3×1.5^2 X X -"- skála, geymslu
- Gr 4 mo $\varnothing 16$, 3×1.5^2 X X Tengill þvottavél
- Gr 5 mo $\varnothing 20$, 3×4^2 X X -"- eldavél

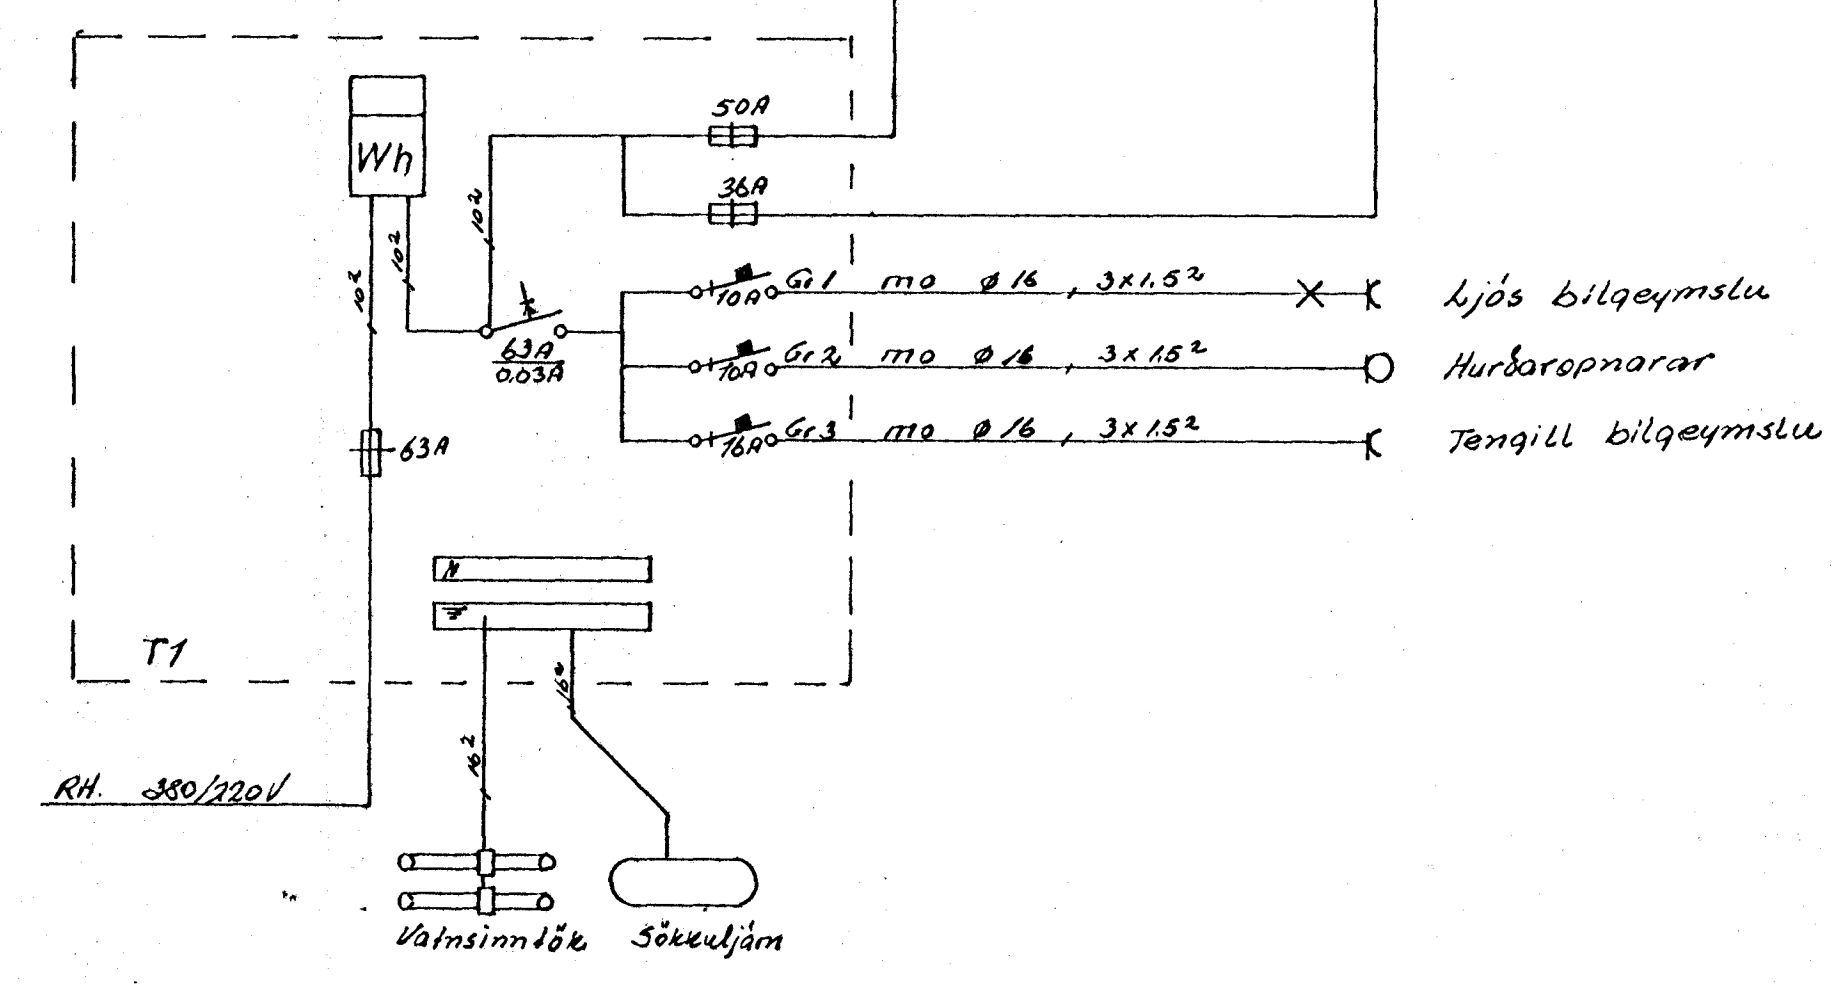

- Gr 1 mo $\varnothing 16$, 3×1.5^2 X X ljós bilgeymslu
- Gr 2 mo $\varnothing 16$, 3×1.5^2 O Húðaropnarar
- Gr 3 mo $\varnothing 16$, 3×1.5^2 X X Tengill bilgeymslu

J J RAFFEIKNINGAR		S 76885	
NR.	BREYTING	DAGS	BR.
ALFABERG 10			
AFSTÖÐU	SNID OG	MANNAÐ	18
EINLINU	MYNDIR	TEIKNAD	18
		DAGS	03 84
		BLAÐ	3 AF 3
		KVARDI	1:100 1:500
		VERK NR.	074

Stens Þurkellsson J. 38429