


Alfaberg 12 Hafnarfirði

0090-0120.01

Skráðlagt á fundi byrjað
 dags. 28.9.83
 ST 193
 SÍMI 83141
 Sigurður P. Kristjánsson


(28,00)

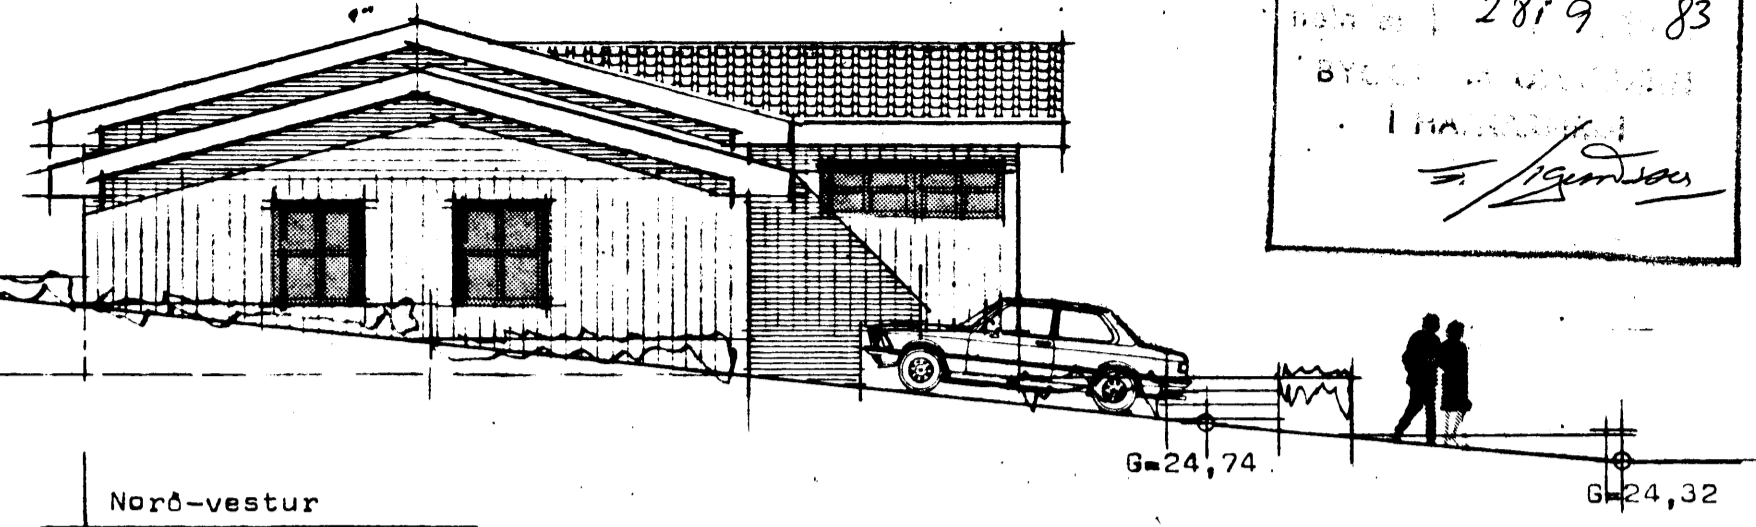

Norð-vestur

G=24,74

G=24,32

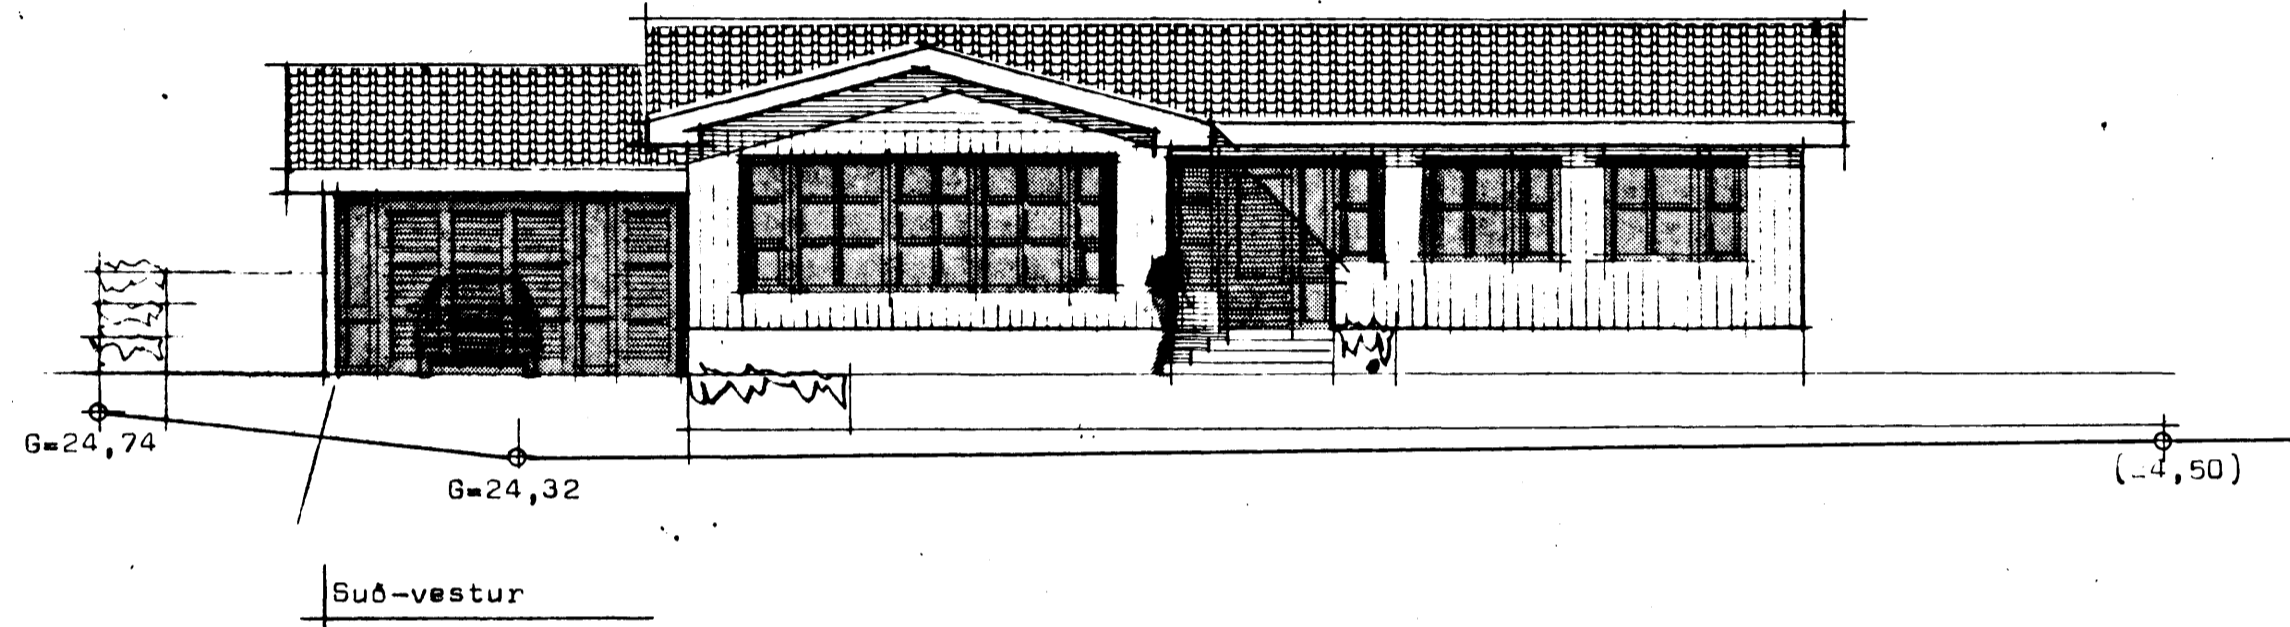


Suð-vestur

G=24,74

G=24,32

(L=24,50)

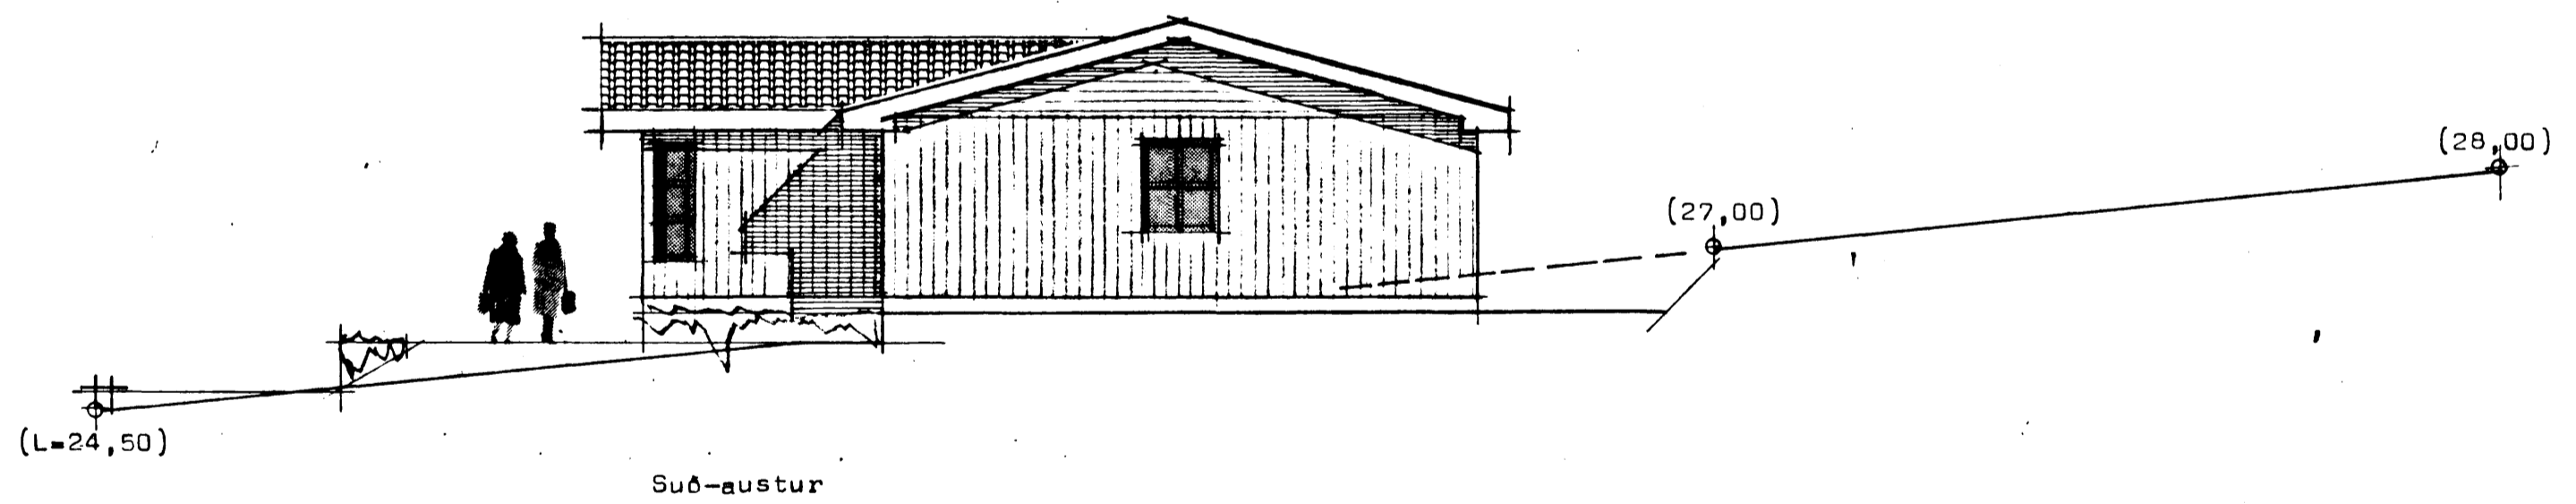


Suð-austur

(L=24,50)

(27,00)


(28,00)

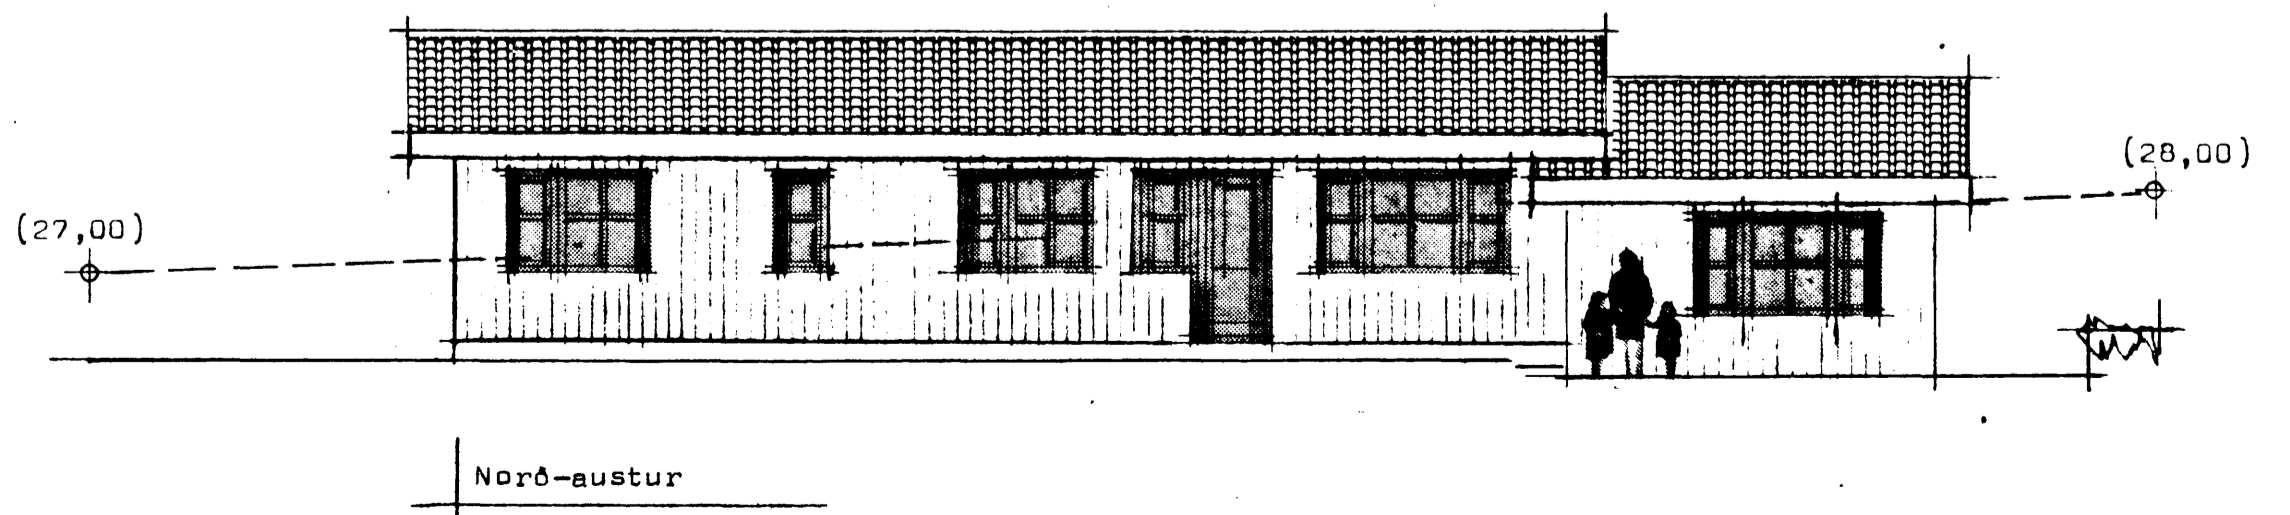

Norð-austur

(27,00)

(28,00)

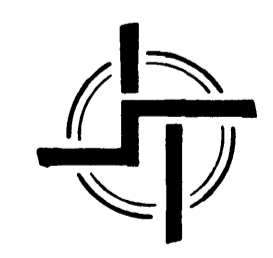

STADALHÚS S T
 TEIKNISTOFA SÍÐUMÚLA 31 SÍMI 83141

VERKEFNI	DAGS.	1983	VERK NR
Ótlitsmyndir	MKV.	1:100	
Alfaberg 12 Hafnarfirði	BR.		ST 193
	BLAD NR	1.02	

Sigurður Guðmundsson Sigurður P. Kristjánsson
 SIGURÐUR GUÐMUNDSSON SIGURÐUR P. KRISTJÁNSSON FTFÍ