

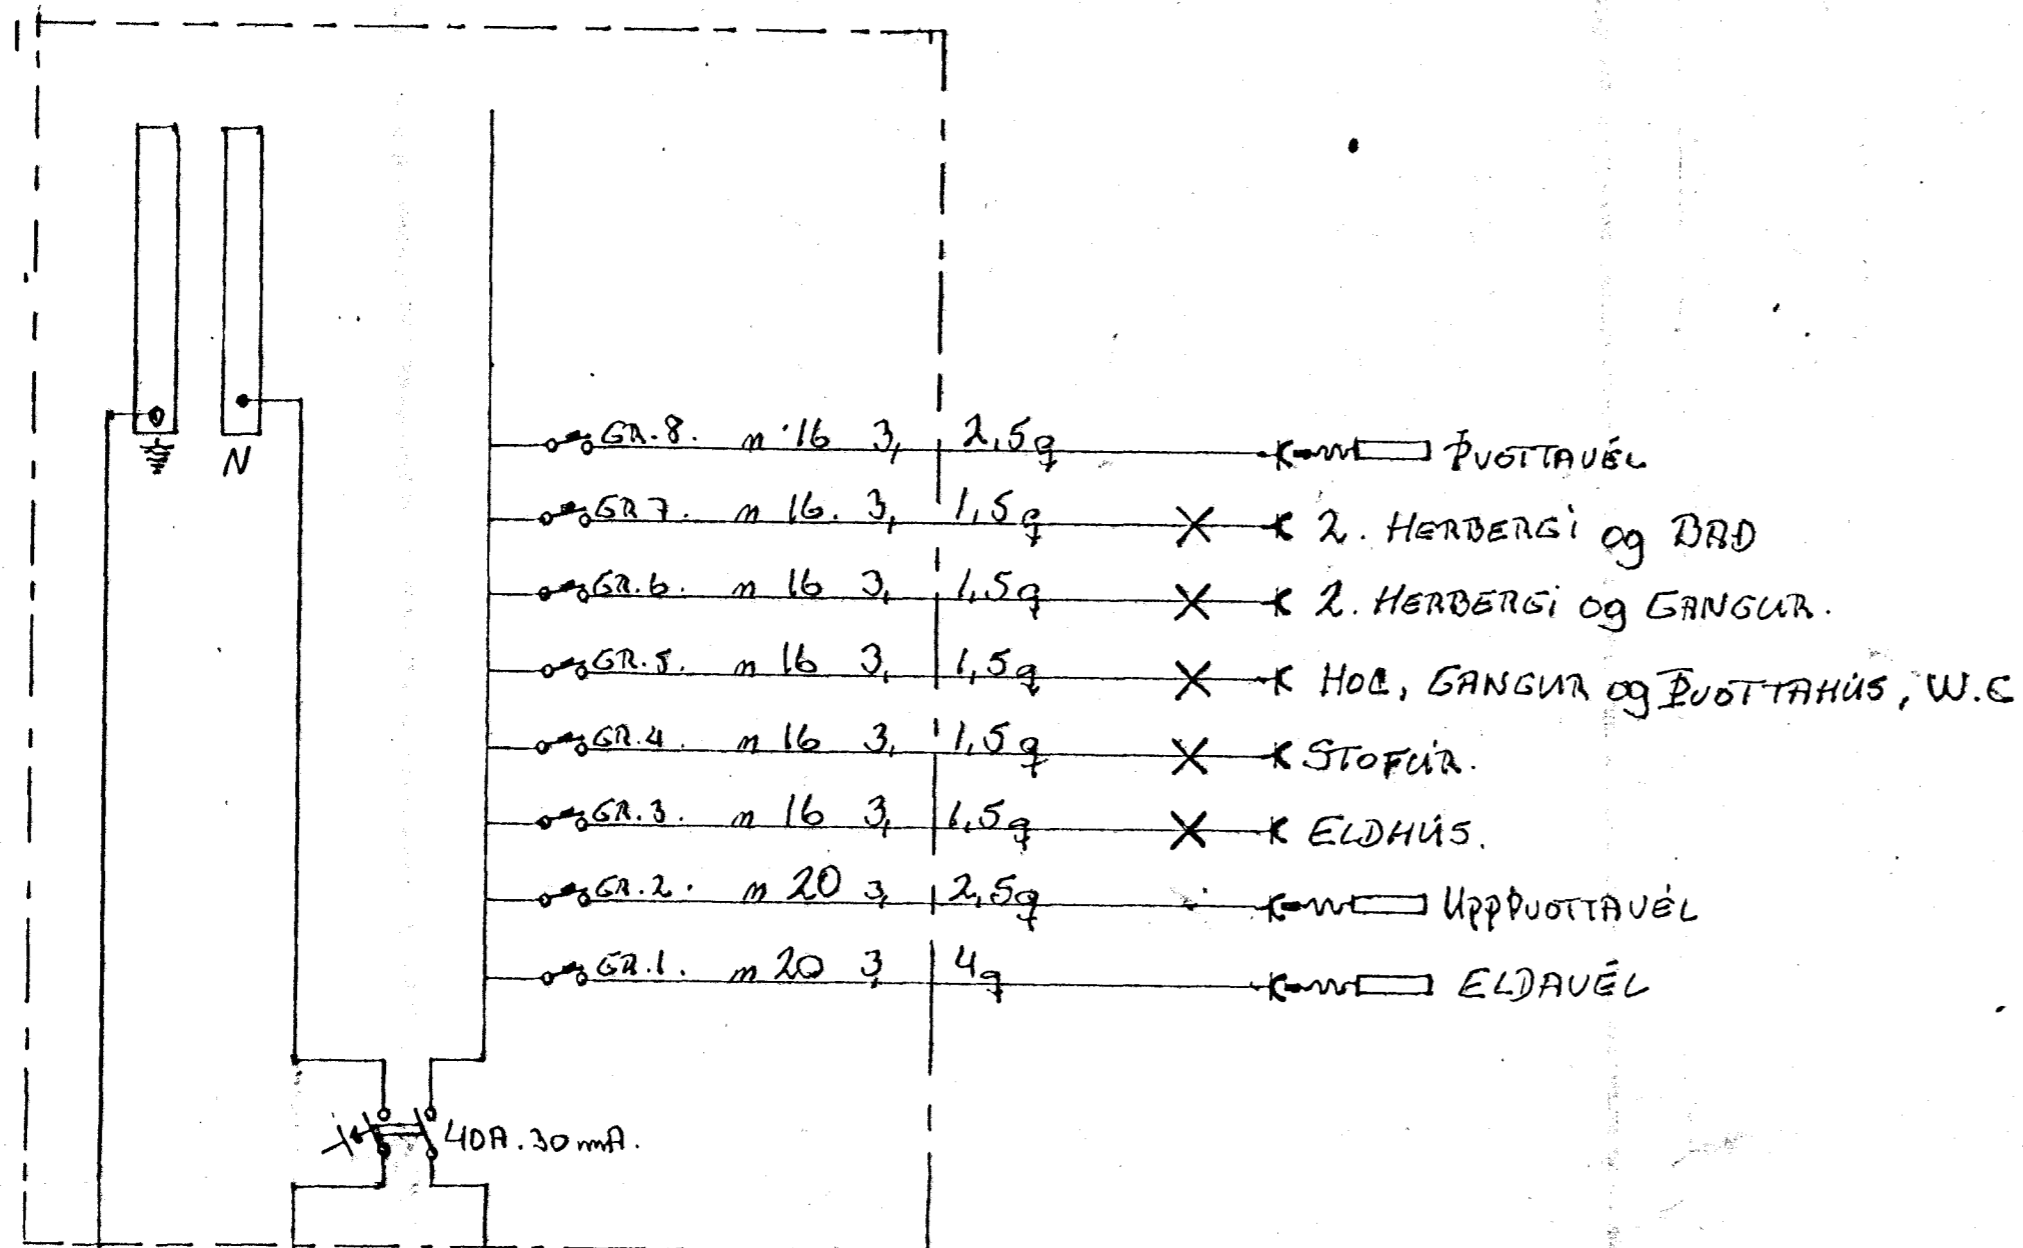
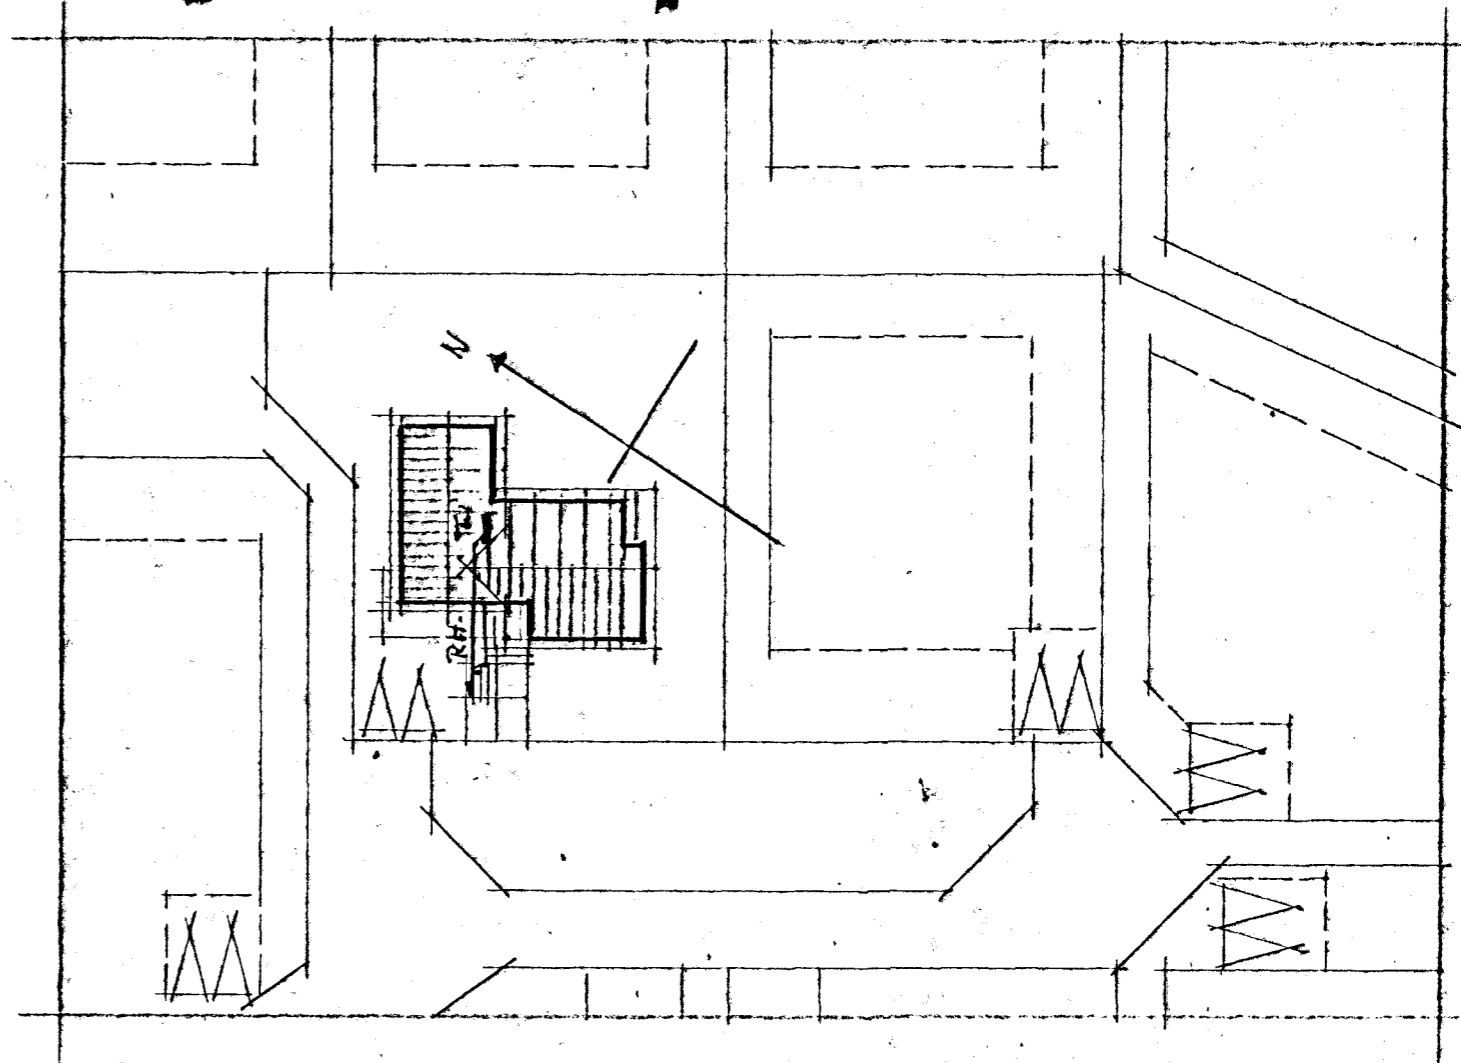
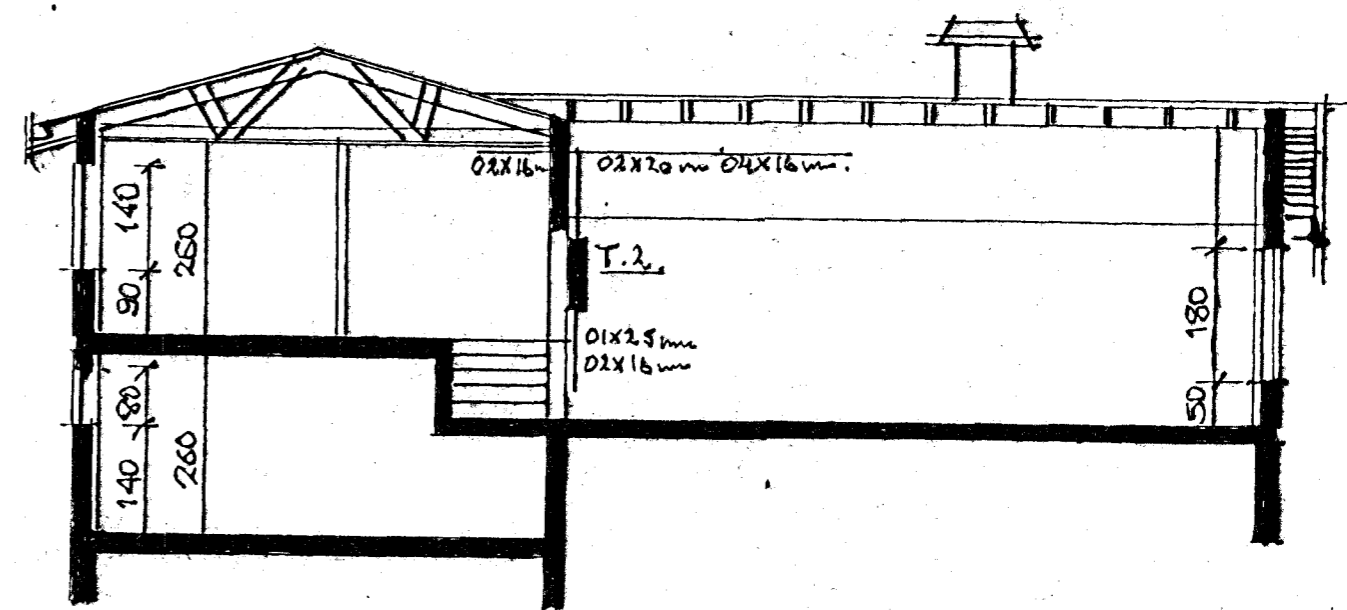


TAFLA: T. 2.

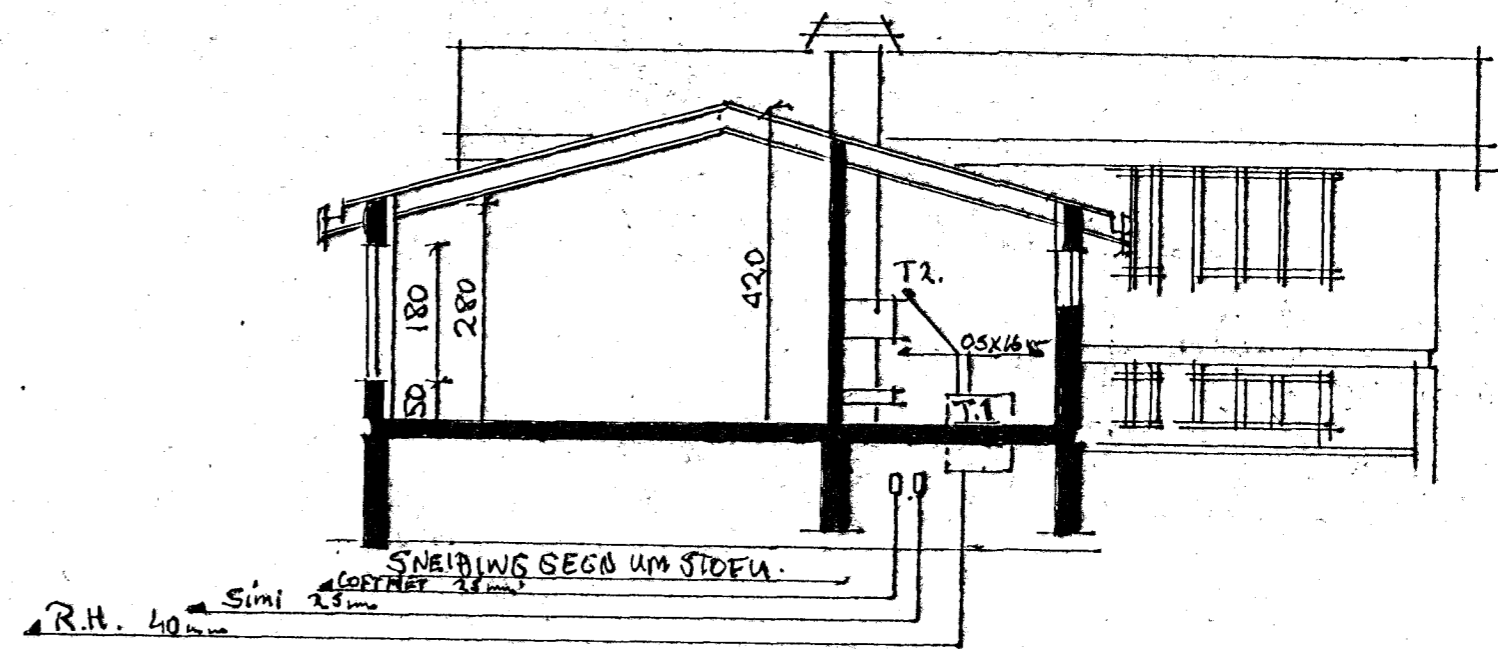

TAFLA: T. 1.

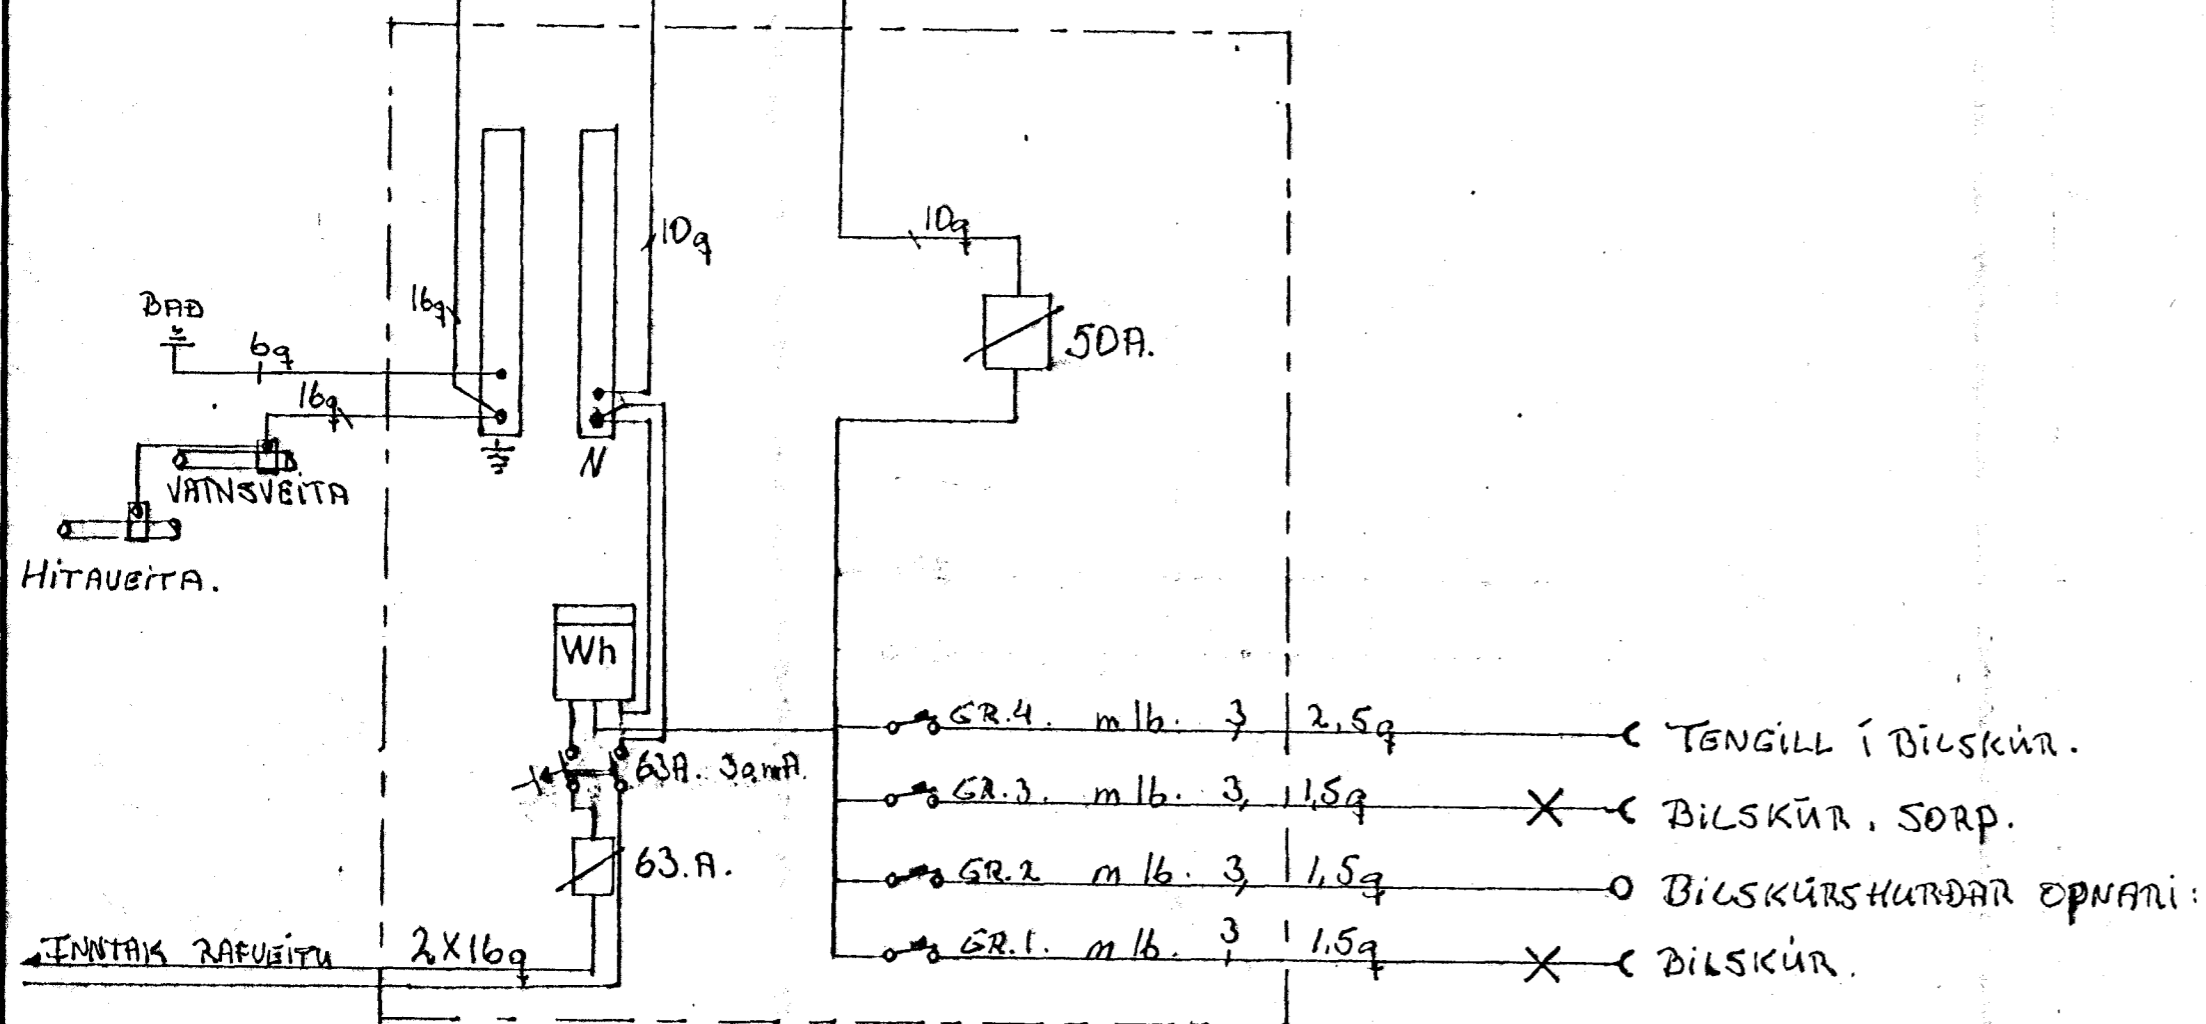

VERKEFNI.	DAGS 1984	VERK NR 84-1
EIWLINGUMYND AF TÖPLUM OG SNÍÐ	MKV 1:100	
ALFABERS 16. HAFNARFIRÐI:	GR BLAÐ NR 3.	
ÞORVALDUR KRISTJANSSON ÞORVALDUR KRISTJANSSON F.I.R.		