


Samþykkt á fundi bygginga-
nefndar þ. 27. 7. 19. 83
BYGGINGAFULLTRÚÐIN
Í HAFNARFIRÐI


[Signature]




SUÐ VESTUR

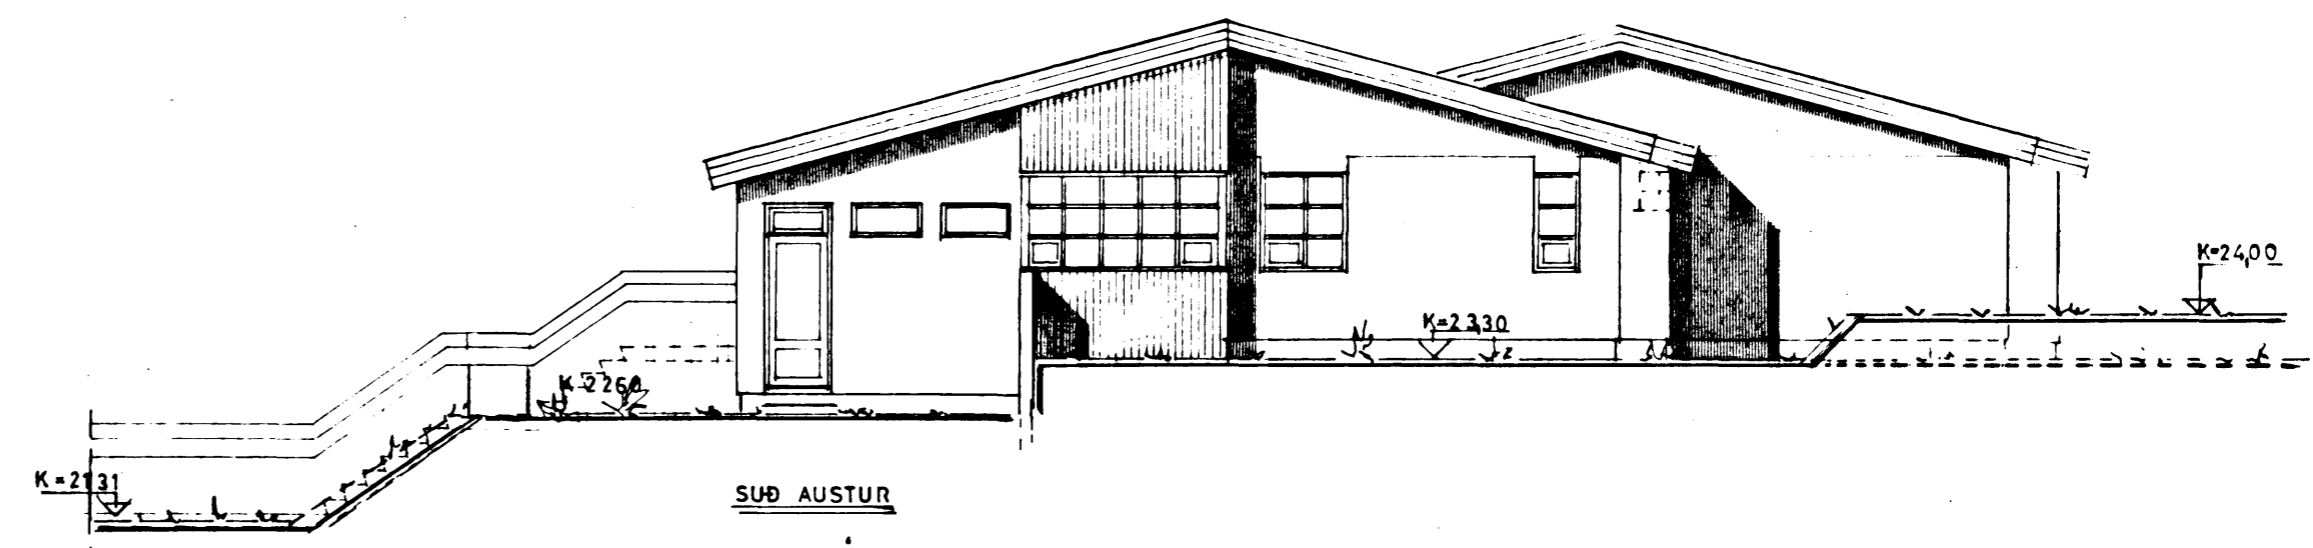

SUÐ AUSTUR

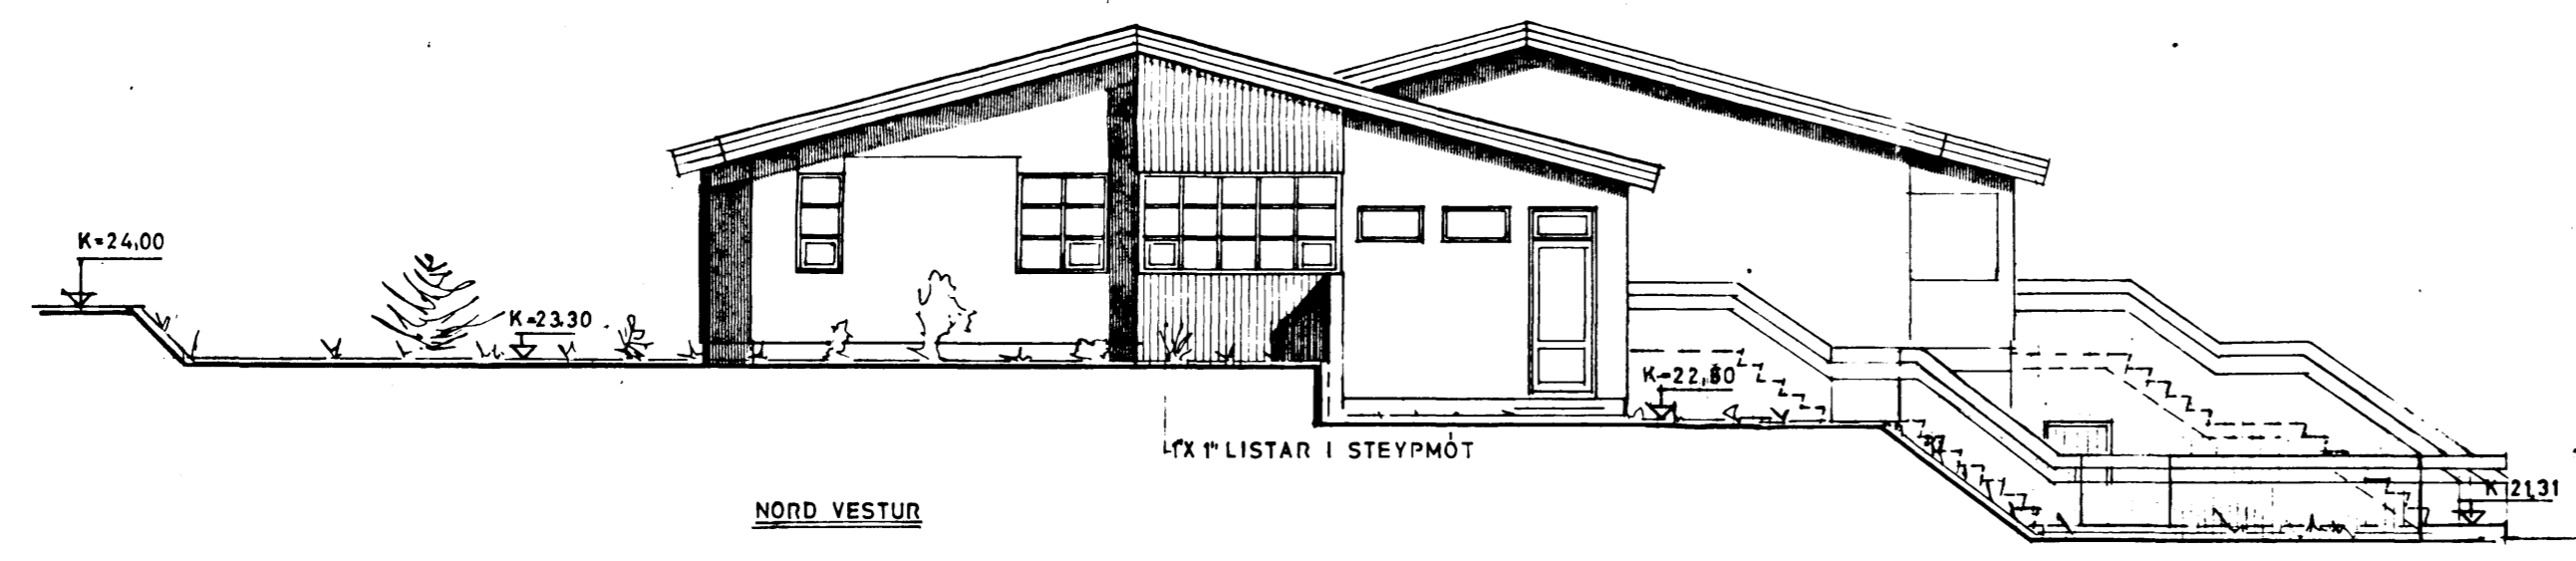

NORD VESTUR

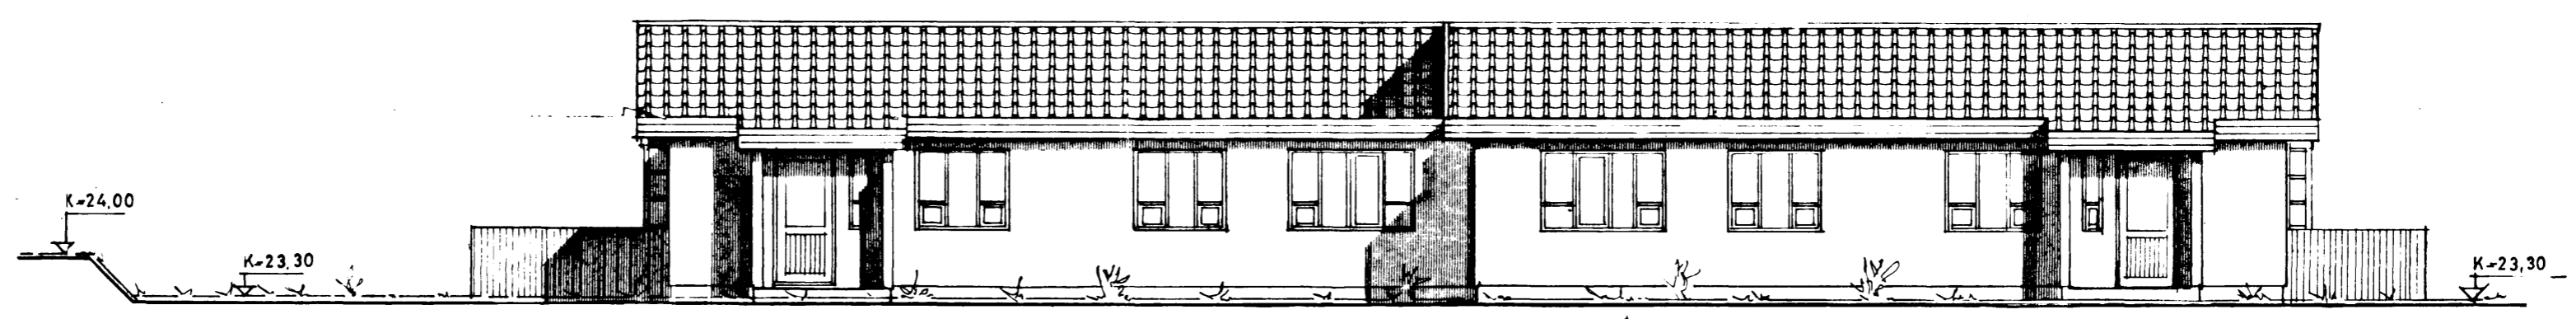

NORD-AUSTUR

0090-0200-01

TEIKNISTOFAN KVARDI BR OKT 83	VERKEFNI	ALFABERG 20-22 HAFNARFIRÐI	KVARÐI	1-100	VERK NR.	8343-4
	HEITI	ÚTLÍTSMYNDIR	DAGS.	JULI. 83	TÝPA NR.	SER. I.
			HÖNNUN	G.G.	TEIKN. NR.	A-1
			TEIKN.	G.G.		

Bólholt 6, 3.h. Reykjavík Sími (91) 82414

[Signature]

Gísli G. Gunnarsson, s.f.l.