
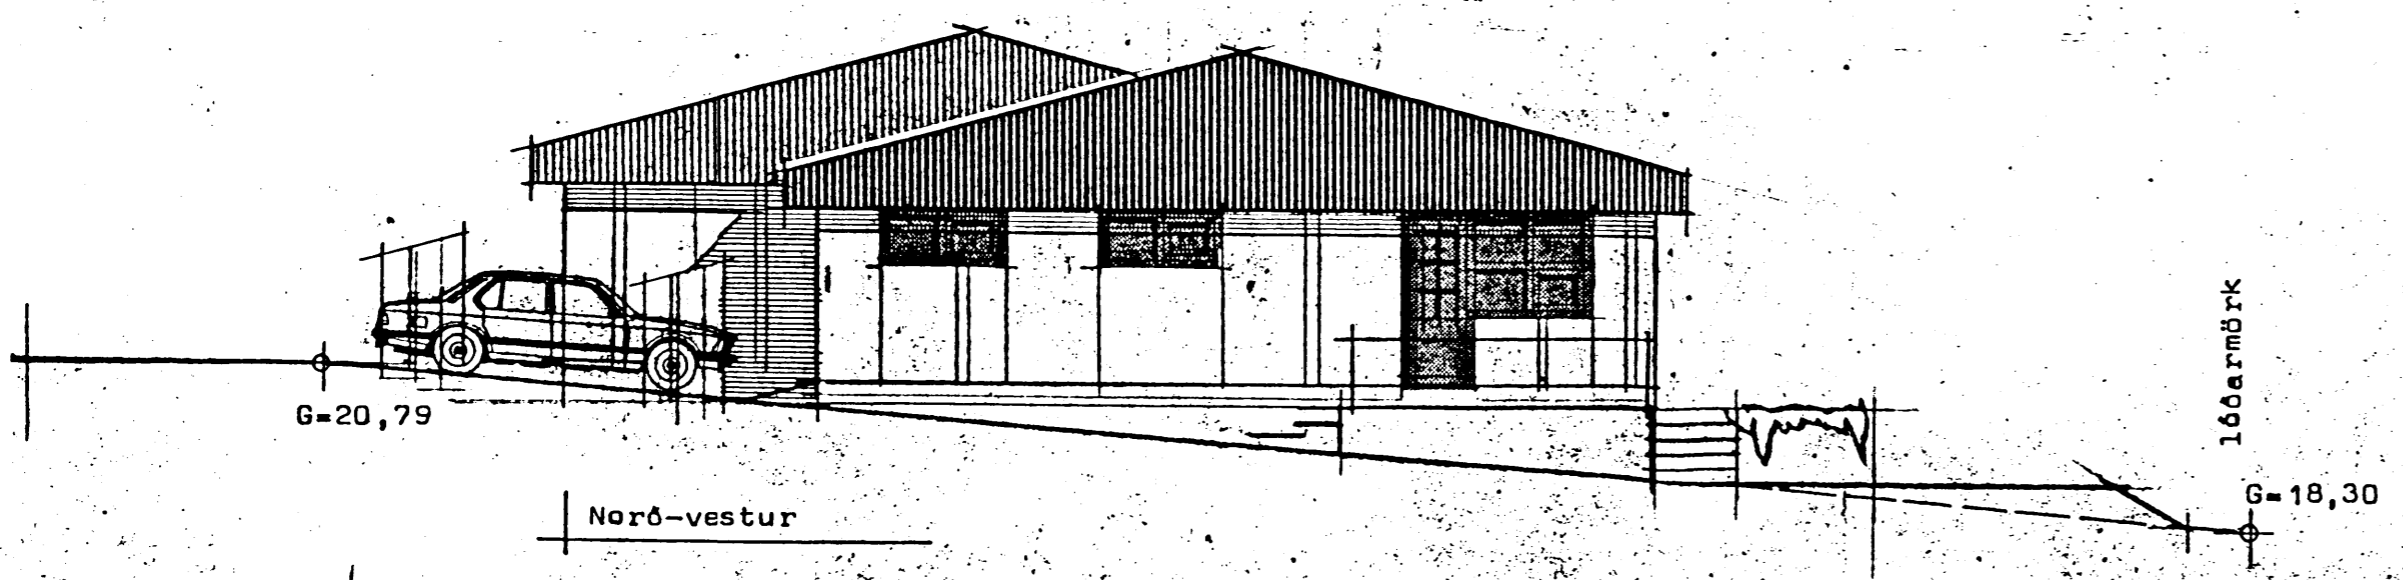
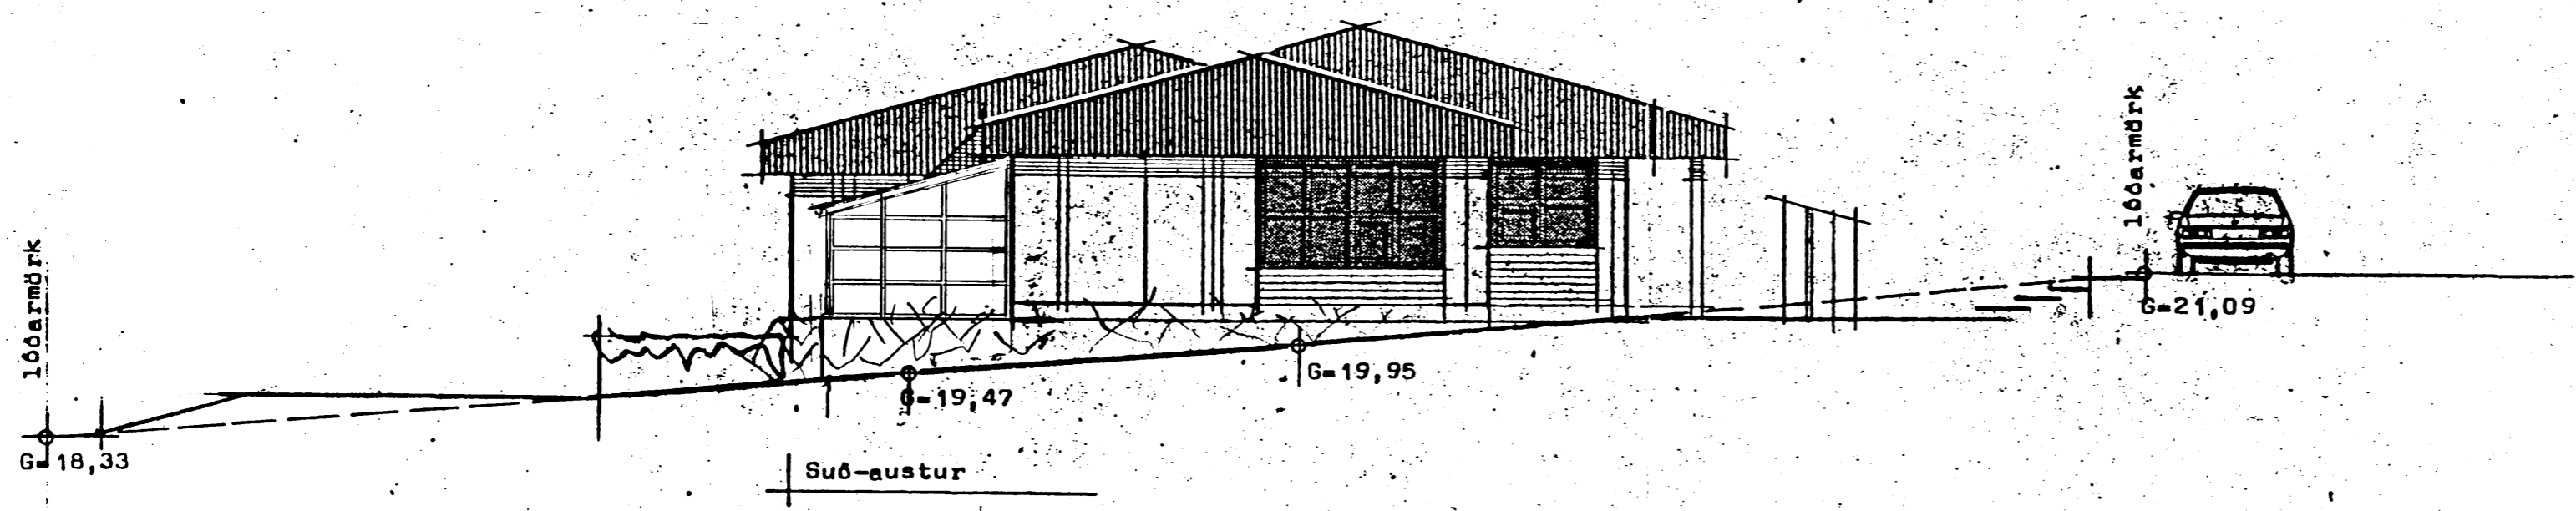


Samb. lit. é fundi byggingar
 nr. 30 / 3 / 92
 EYJABAKKA 18 BYR 5. 93323
 [Signature]

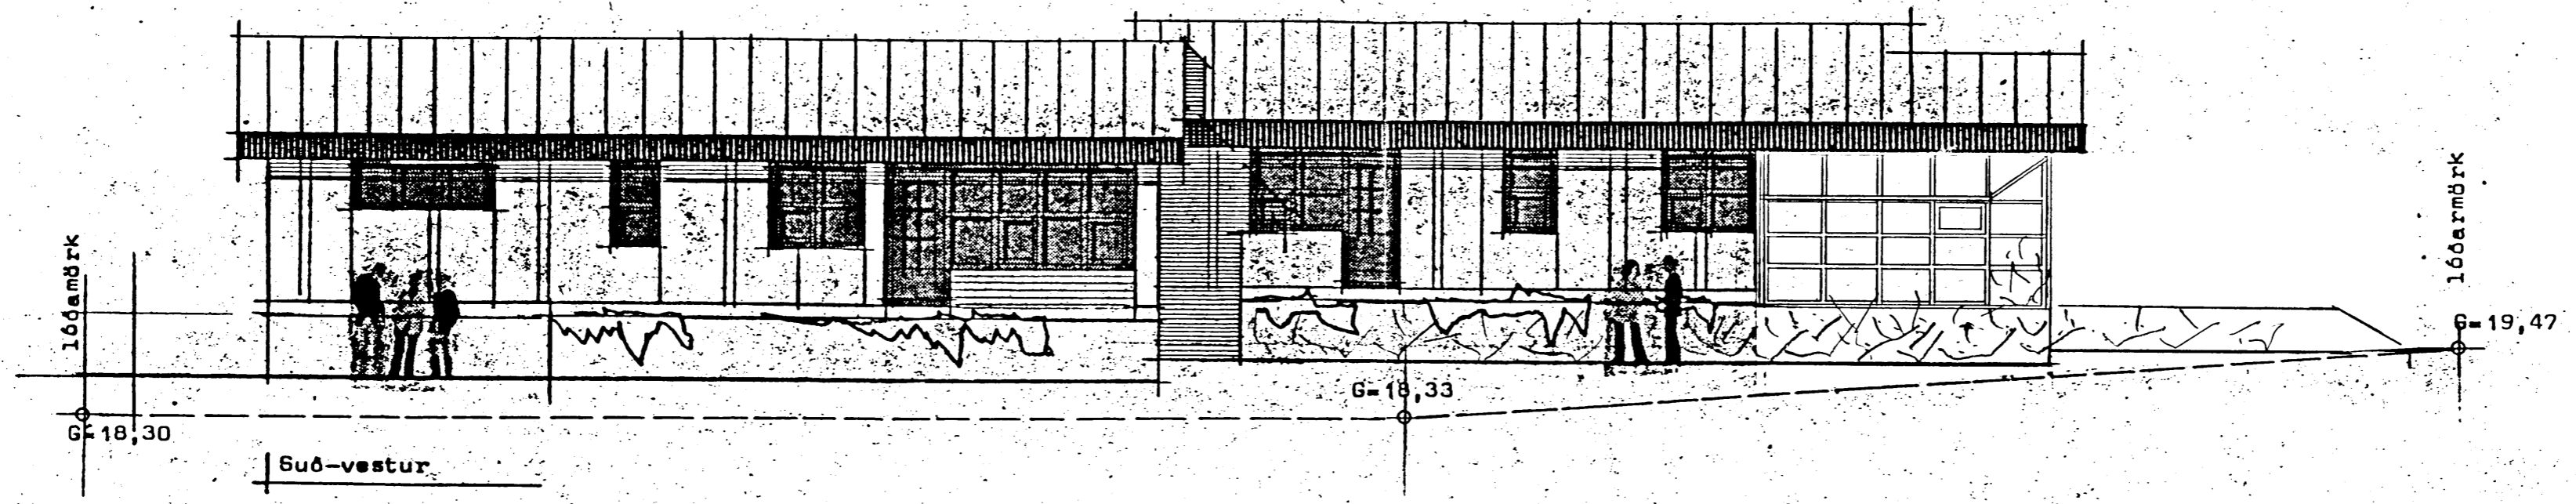

ALFABERG 30 HAFUARPIRDI	NR 3
LITILIT	17KV. 1:100
INGI GUNNAR ÞÓRÐARSSON BYGGINGAFR. BFI	12 SEPT 1992
EYJABAKKA 18 BYR 5. 93323	
[Signature]	