



AFSTÖÐUMYND. 1:500

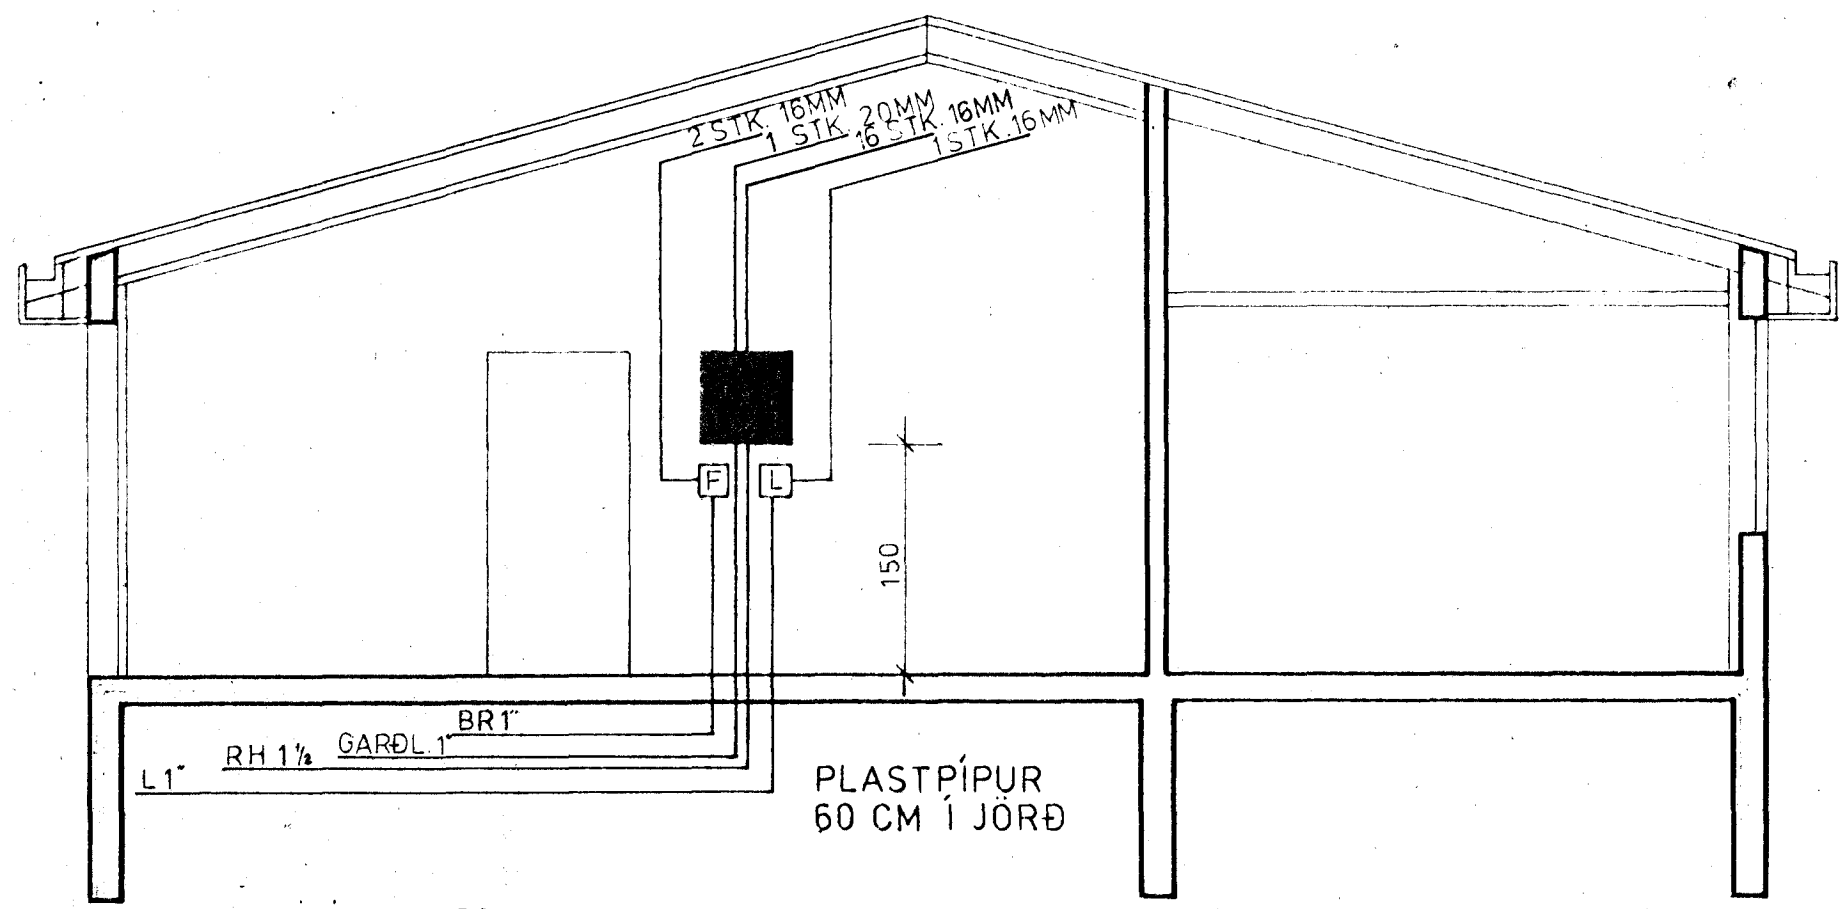

SNEIÐING 1:50.

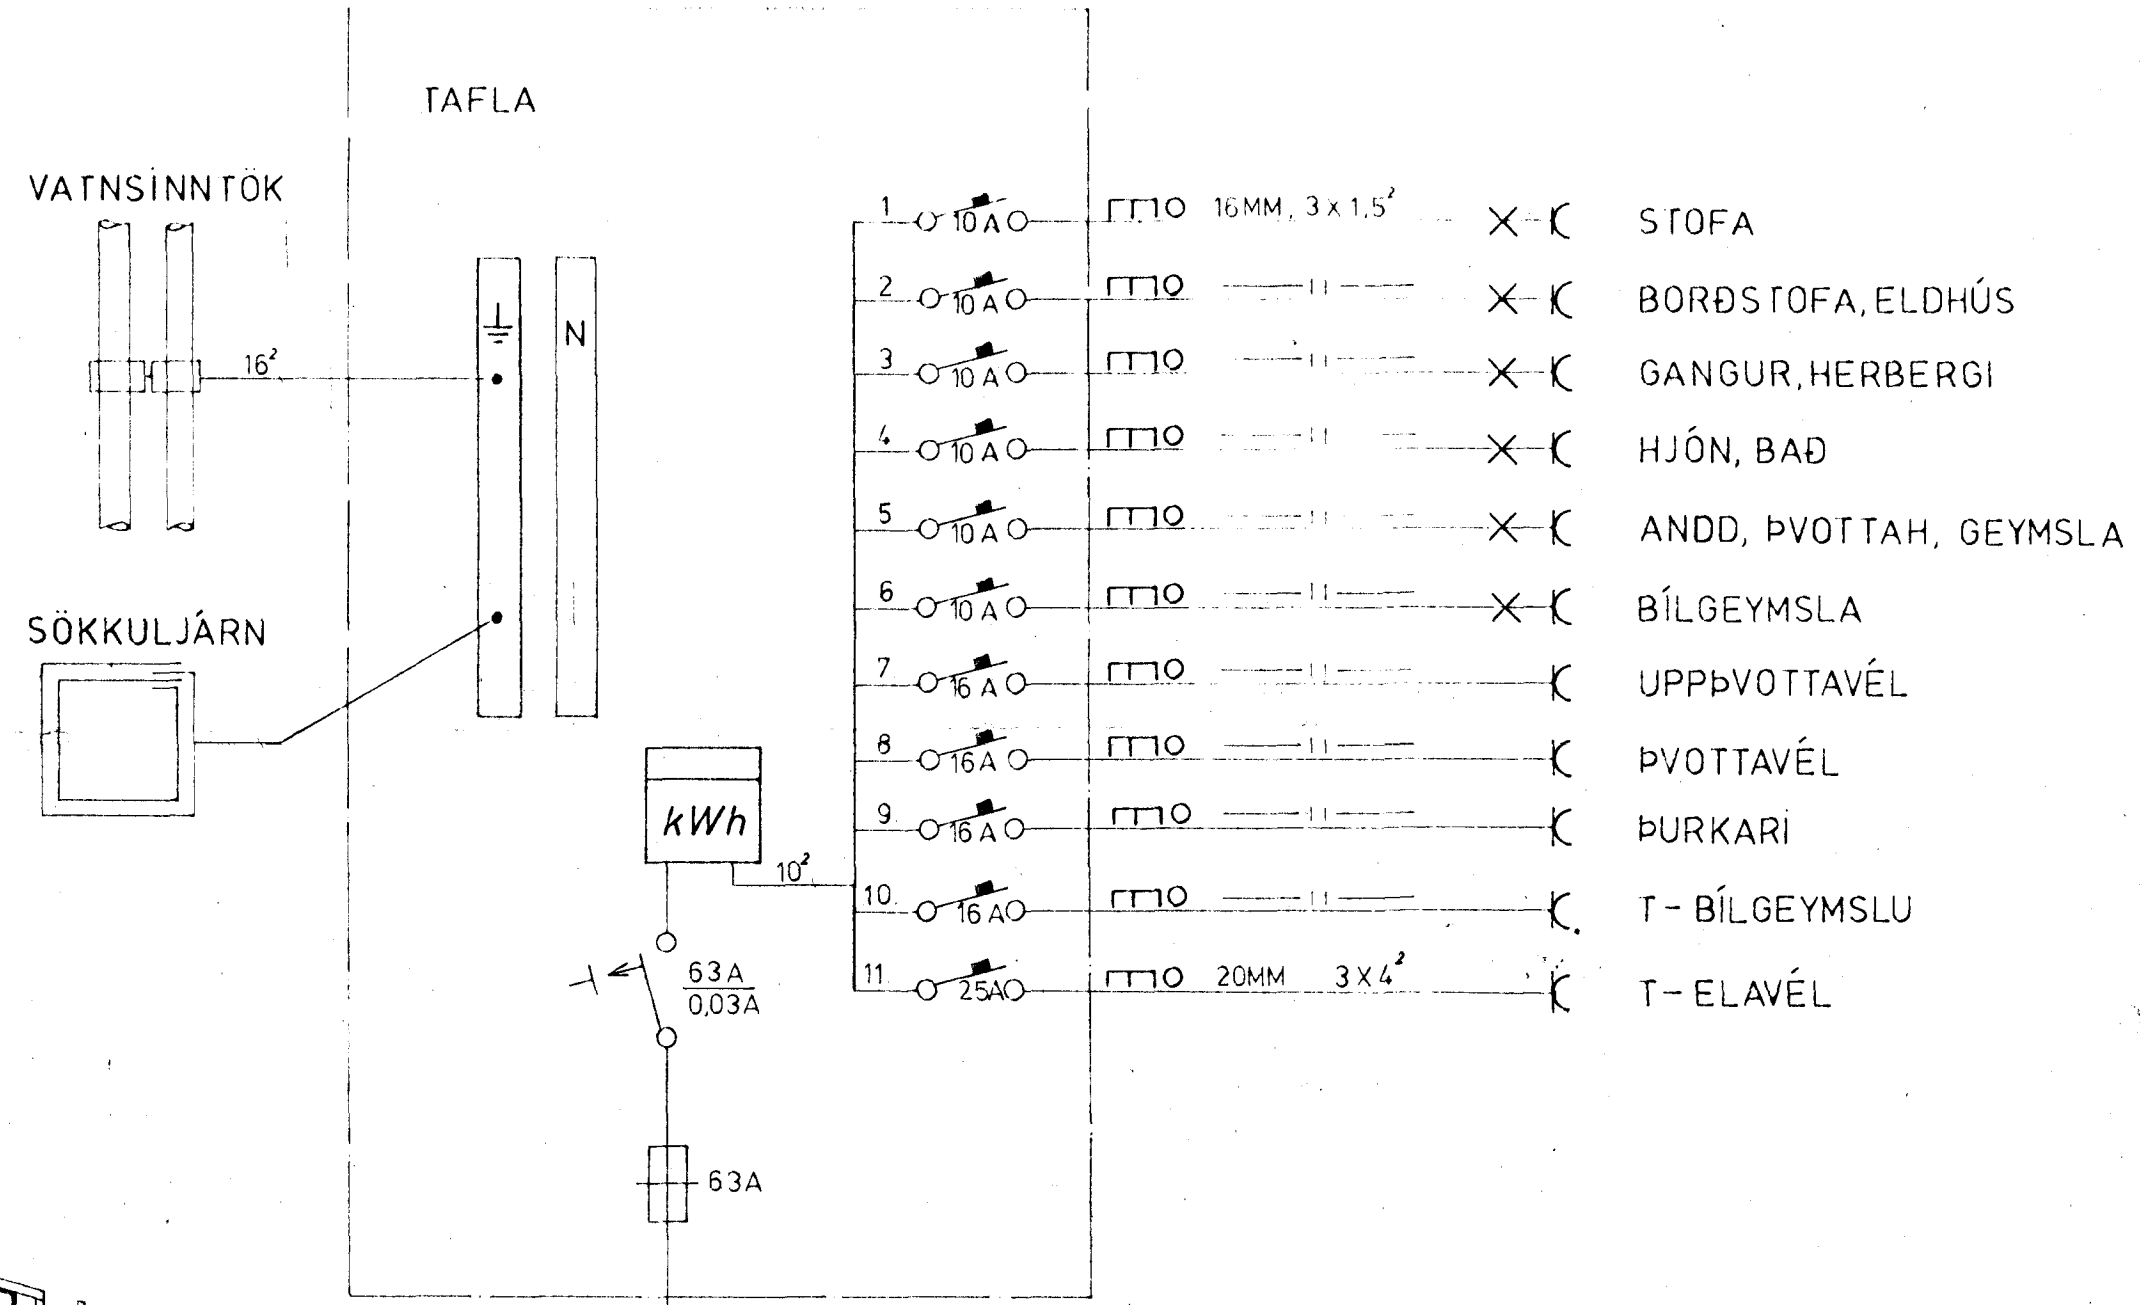

- | | | | | |
|----|------|------------------------------|-----|------------------------|
| 1 | 10 A | ΓΠΟ 16MM, 3x1.5 ² | X-⊔ | STOFA |
| 2 | 10 A | ΓΠΟ | X-⊔ | BORÐSTOFA, ELDHÚS |
| 3 | 10 A | ΓΠΟ | X-⊔ | GANGUR, HERBERGI |
| 4 | 10 A | ΓΠΟ | X-⊔ | HJÓN, BAÐ |
| 5 | 10 A | ΓΠΟ | X-⊔ | ANDD, ÞVOTTAN, GEYMSLA |
| 6 | 10 A | ΓΠΟ | X-⊔ | BÍLGEYMSLA |
| 7 | 16 A | ΓΠΟ | ⊔ | UPPÞVOTTAVÉL |
| 8 | 16 A | ΓΠΟ | ⊔ | ÞVOTTAVÉL |
| 9 | 16 A | ΓΠΟ | ⊔ | ÞURKARI |
| 10 | 16 A | ΓΠΟ | ⊔ | T-BÍLGEYMSLU |
| 11 | 25 A | ΓΠΟ 20MM 3x4 ² | ⊔ | T-ELAVÉL |

ÁLFABERG 30 HAFNARFIRÐI	
RAFLÖGN.	TEIKNING NO. 026.
EILNLÍNUMYND	BLAÐ 2 AF 2
AFSTÖÐUMYND. MKV. 1:500	JAN 84
SNEIÐING MKV. 1:50	HANNAÐ <i>Þórunn K.</i>
ÞÓRÐUR KRISTJÁNSSON. RAFV. 54750	TEIKNAD. <i>V. & Lakur</i>