
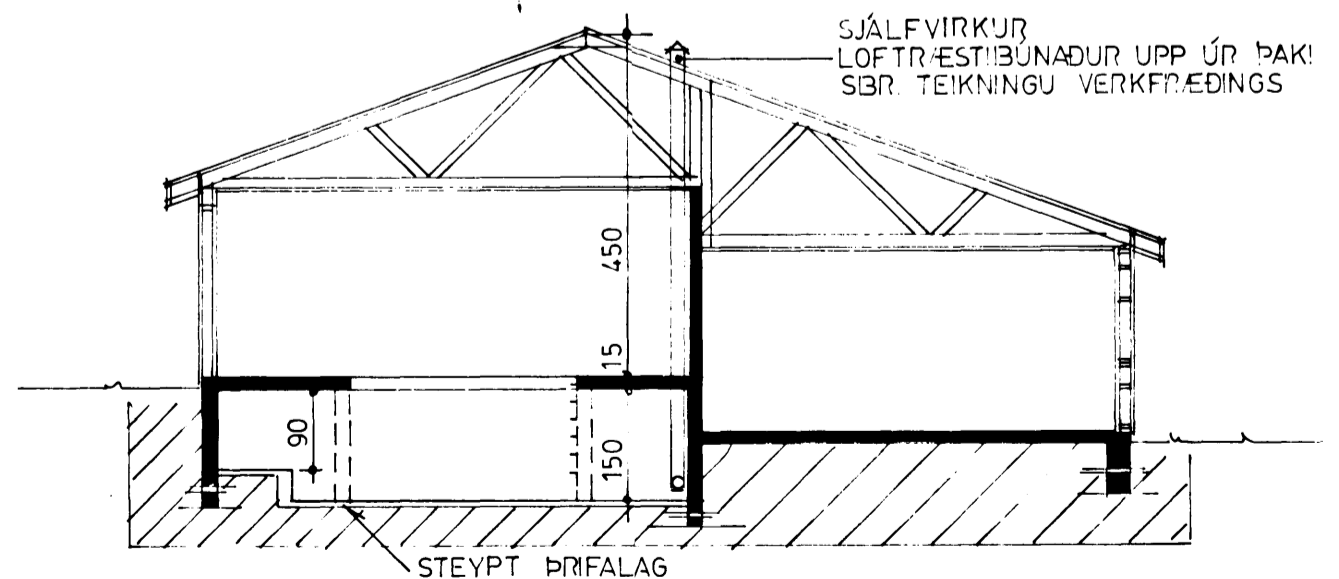


Sambýkt á fundi bygginga-
nefndar þ. 4. 4. 84
BYGGINGAUPPLÖSUN
I HALLAVARPI
S. Sigurðsson

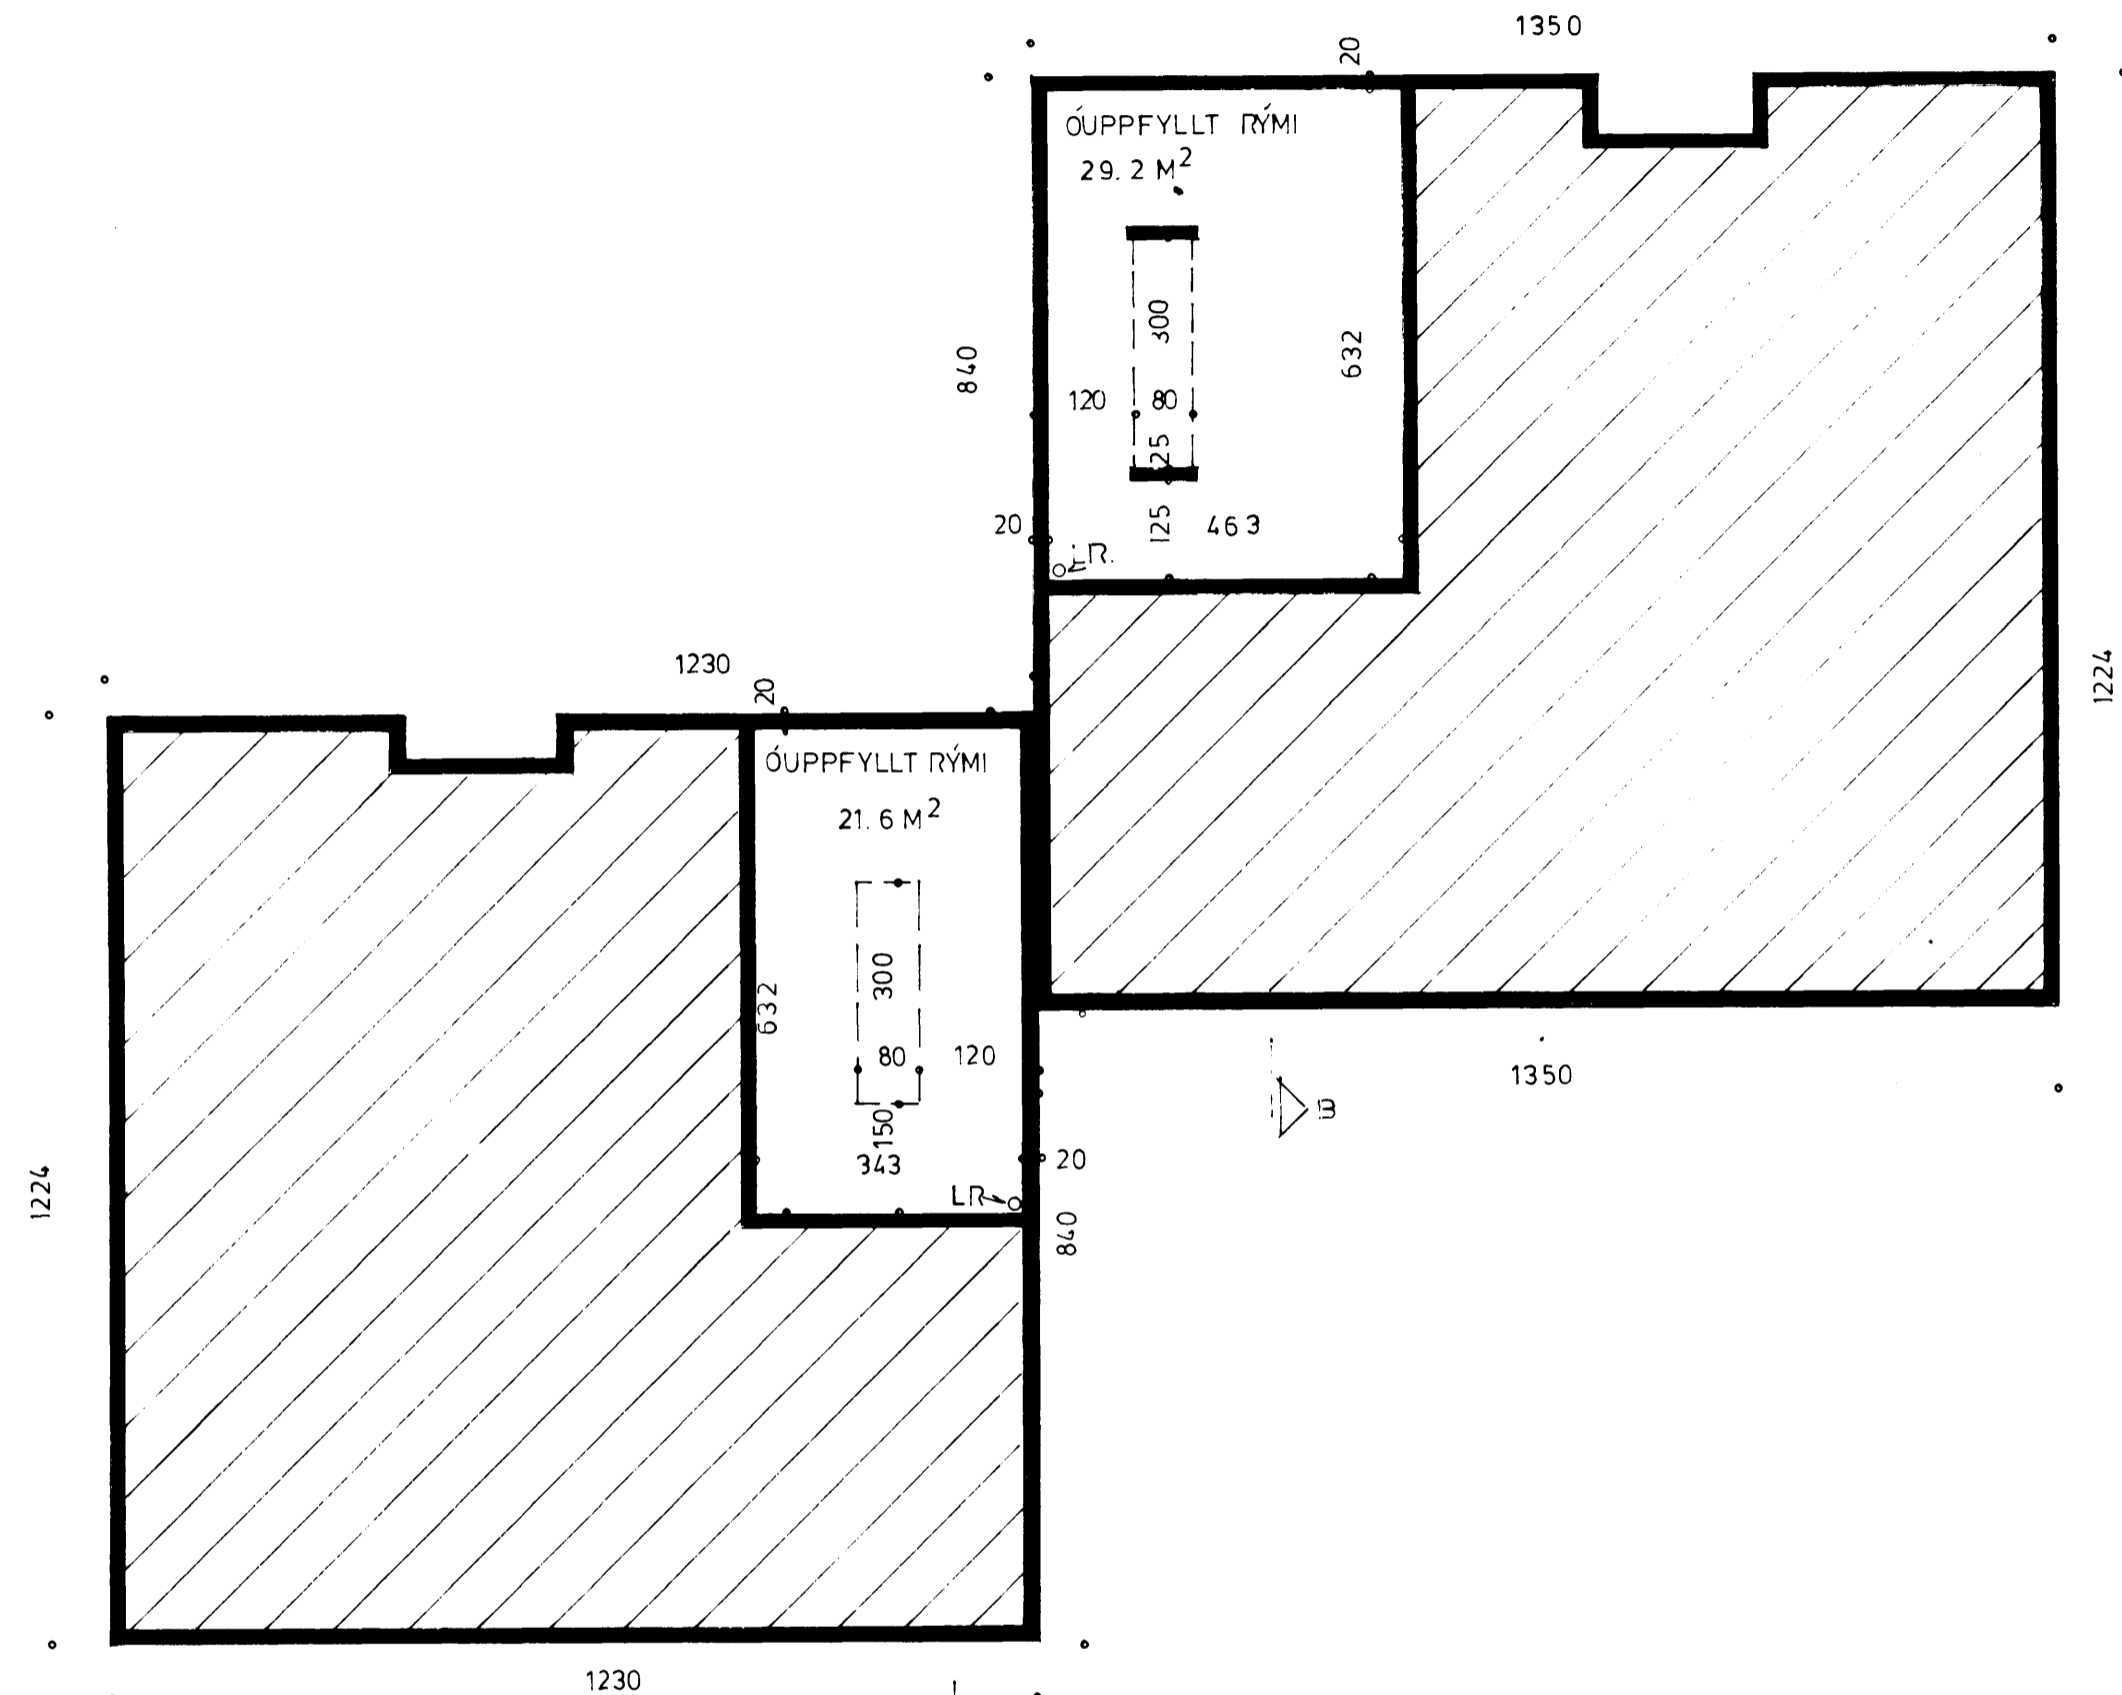

0090 - 0060 - 01

RVÍK 1 MARS 84	HÚSASMÍÐJAN H SÜÐAVOGI 3-5, RVÍK. Sími 687700 F FÍFUHVAMMI KÓPAV. Sími 43521	GERÐ NR.
REIKN. TEIKN. SS SGS YFIRF.	ÁLFABERG 4-6	VERK NR.
MÆLIKV. 1:100	ÓUPPFYLLT RÝMI UNDIR BILGEYMSLUM, GRUNNMYNDIR, SNÍÐ.	TEIKN NR. 3