
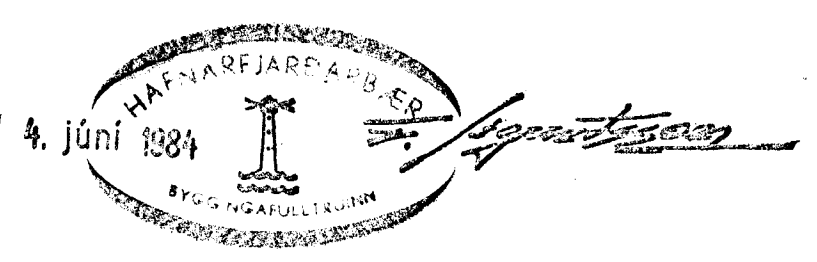


LÍTRÉ 90x300MM DE10 VE12 GE2-Y GE2-Y UH VE6 DE14 UH VE12 GE2-Y GE2-Y UH  
L=3000MM

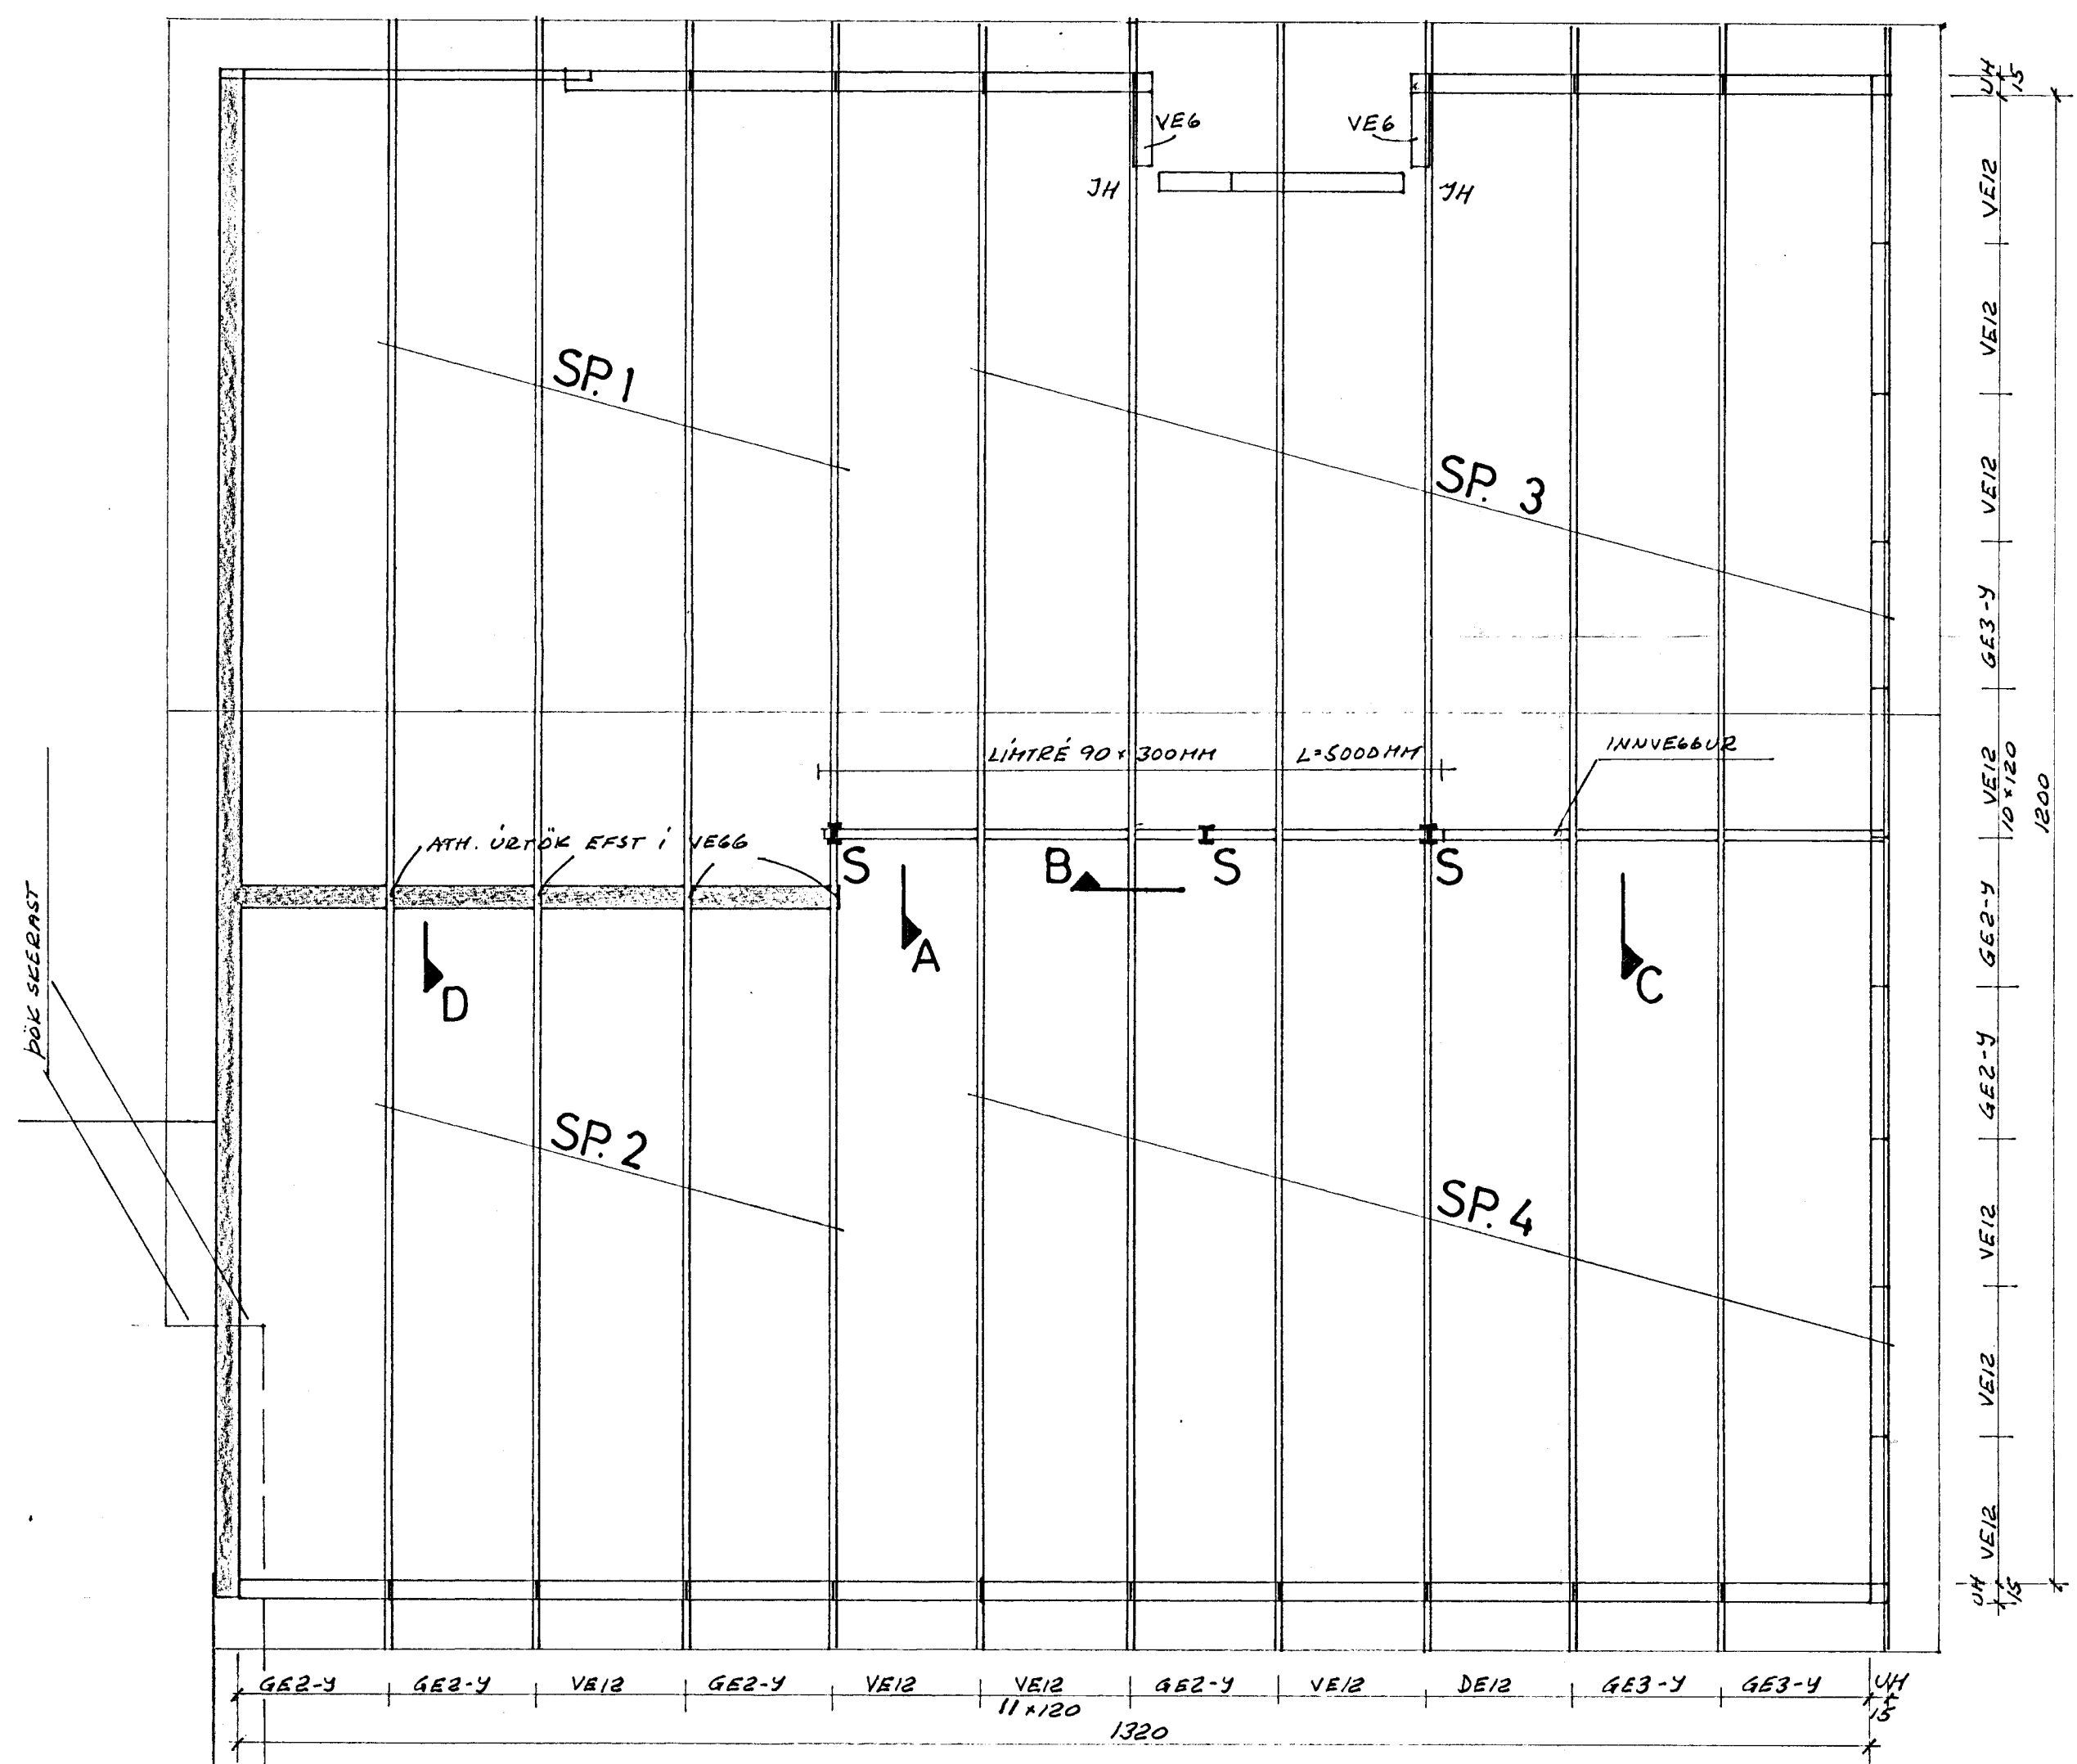

SNID Í SÖKKLA  
DARKANTA  
LÍTRÉBITA YFIR BILSKURDYRUM

SBR. SÉRTEIKN.  
— " —  
— " —

RVÍK 1. JAN 84 <i>Alfberg</i>	<b>HÚSASMÍÐJAN</b> H SÚÐAVOGI 3-5, RVÍK. SÍMI 84599 F FÍFUHVAMMI KÓPAV. SÍMI 43521	GERD NR.
REIKN. TEIKN. SGS YFIRF.	<b>ALFABERG 6</b>	VERK NR. <b>T 759</b>
MÆLIKV. 1: 50	REISNING	TEIKN NR. 15