



ALFASKEIÐ NR. 102-104 HAFNAR, 1931 M. 1:100

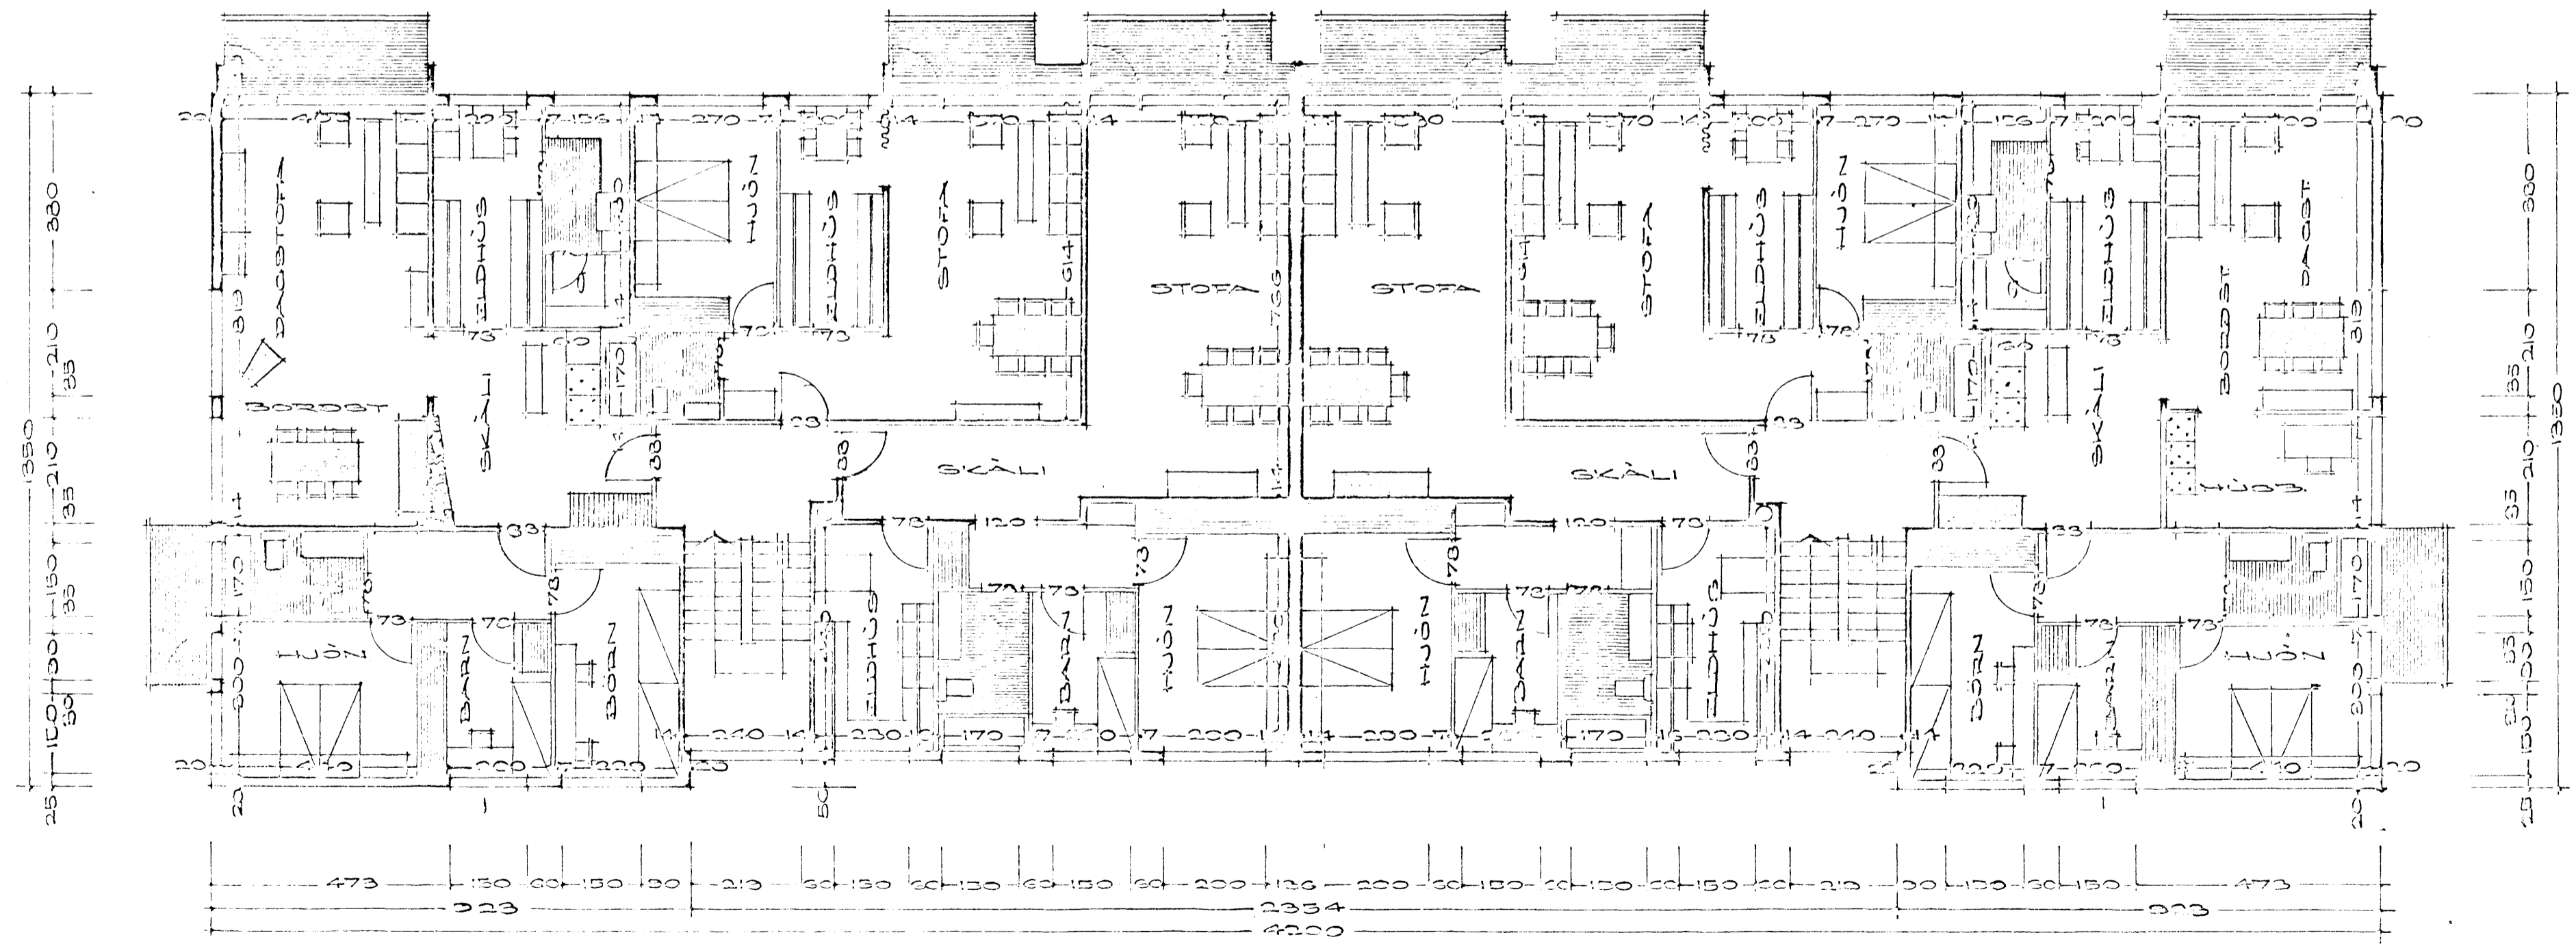

BYGGINGAÁTTILYGGING
 DÁTÍÐ 7.4.35
 BYGGINGAÁTTILYGGING
 HAFNARFARÐI
 12. 0. 1935

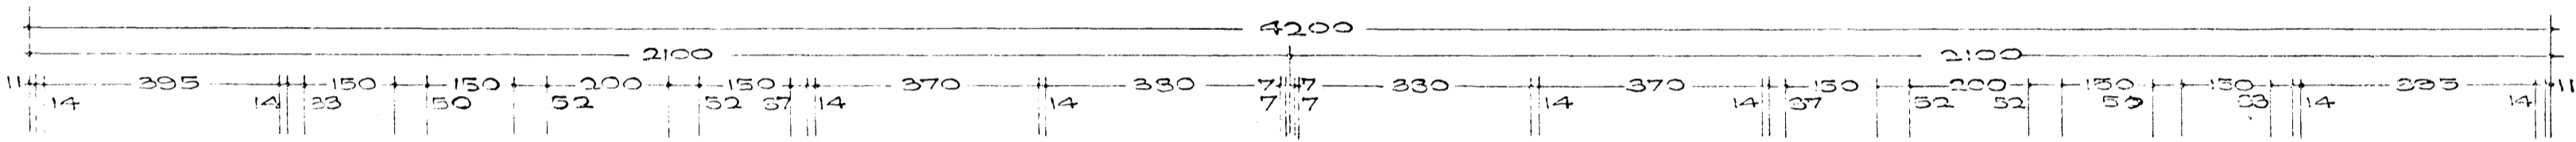

L. B. H. 1935

REYKJAVÍK Í APRÍL 1935

Thóroddur Gunnarsson