

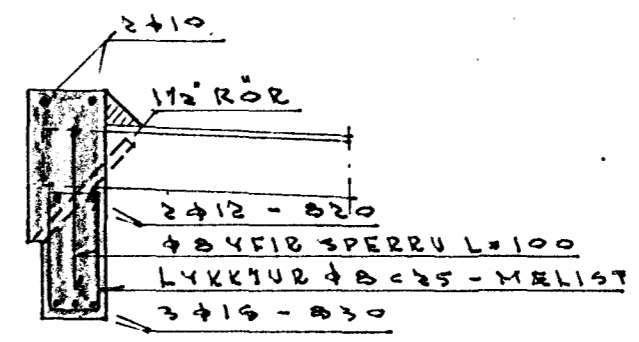



SNIB A A M 1:50

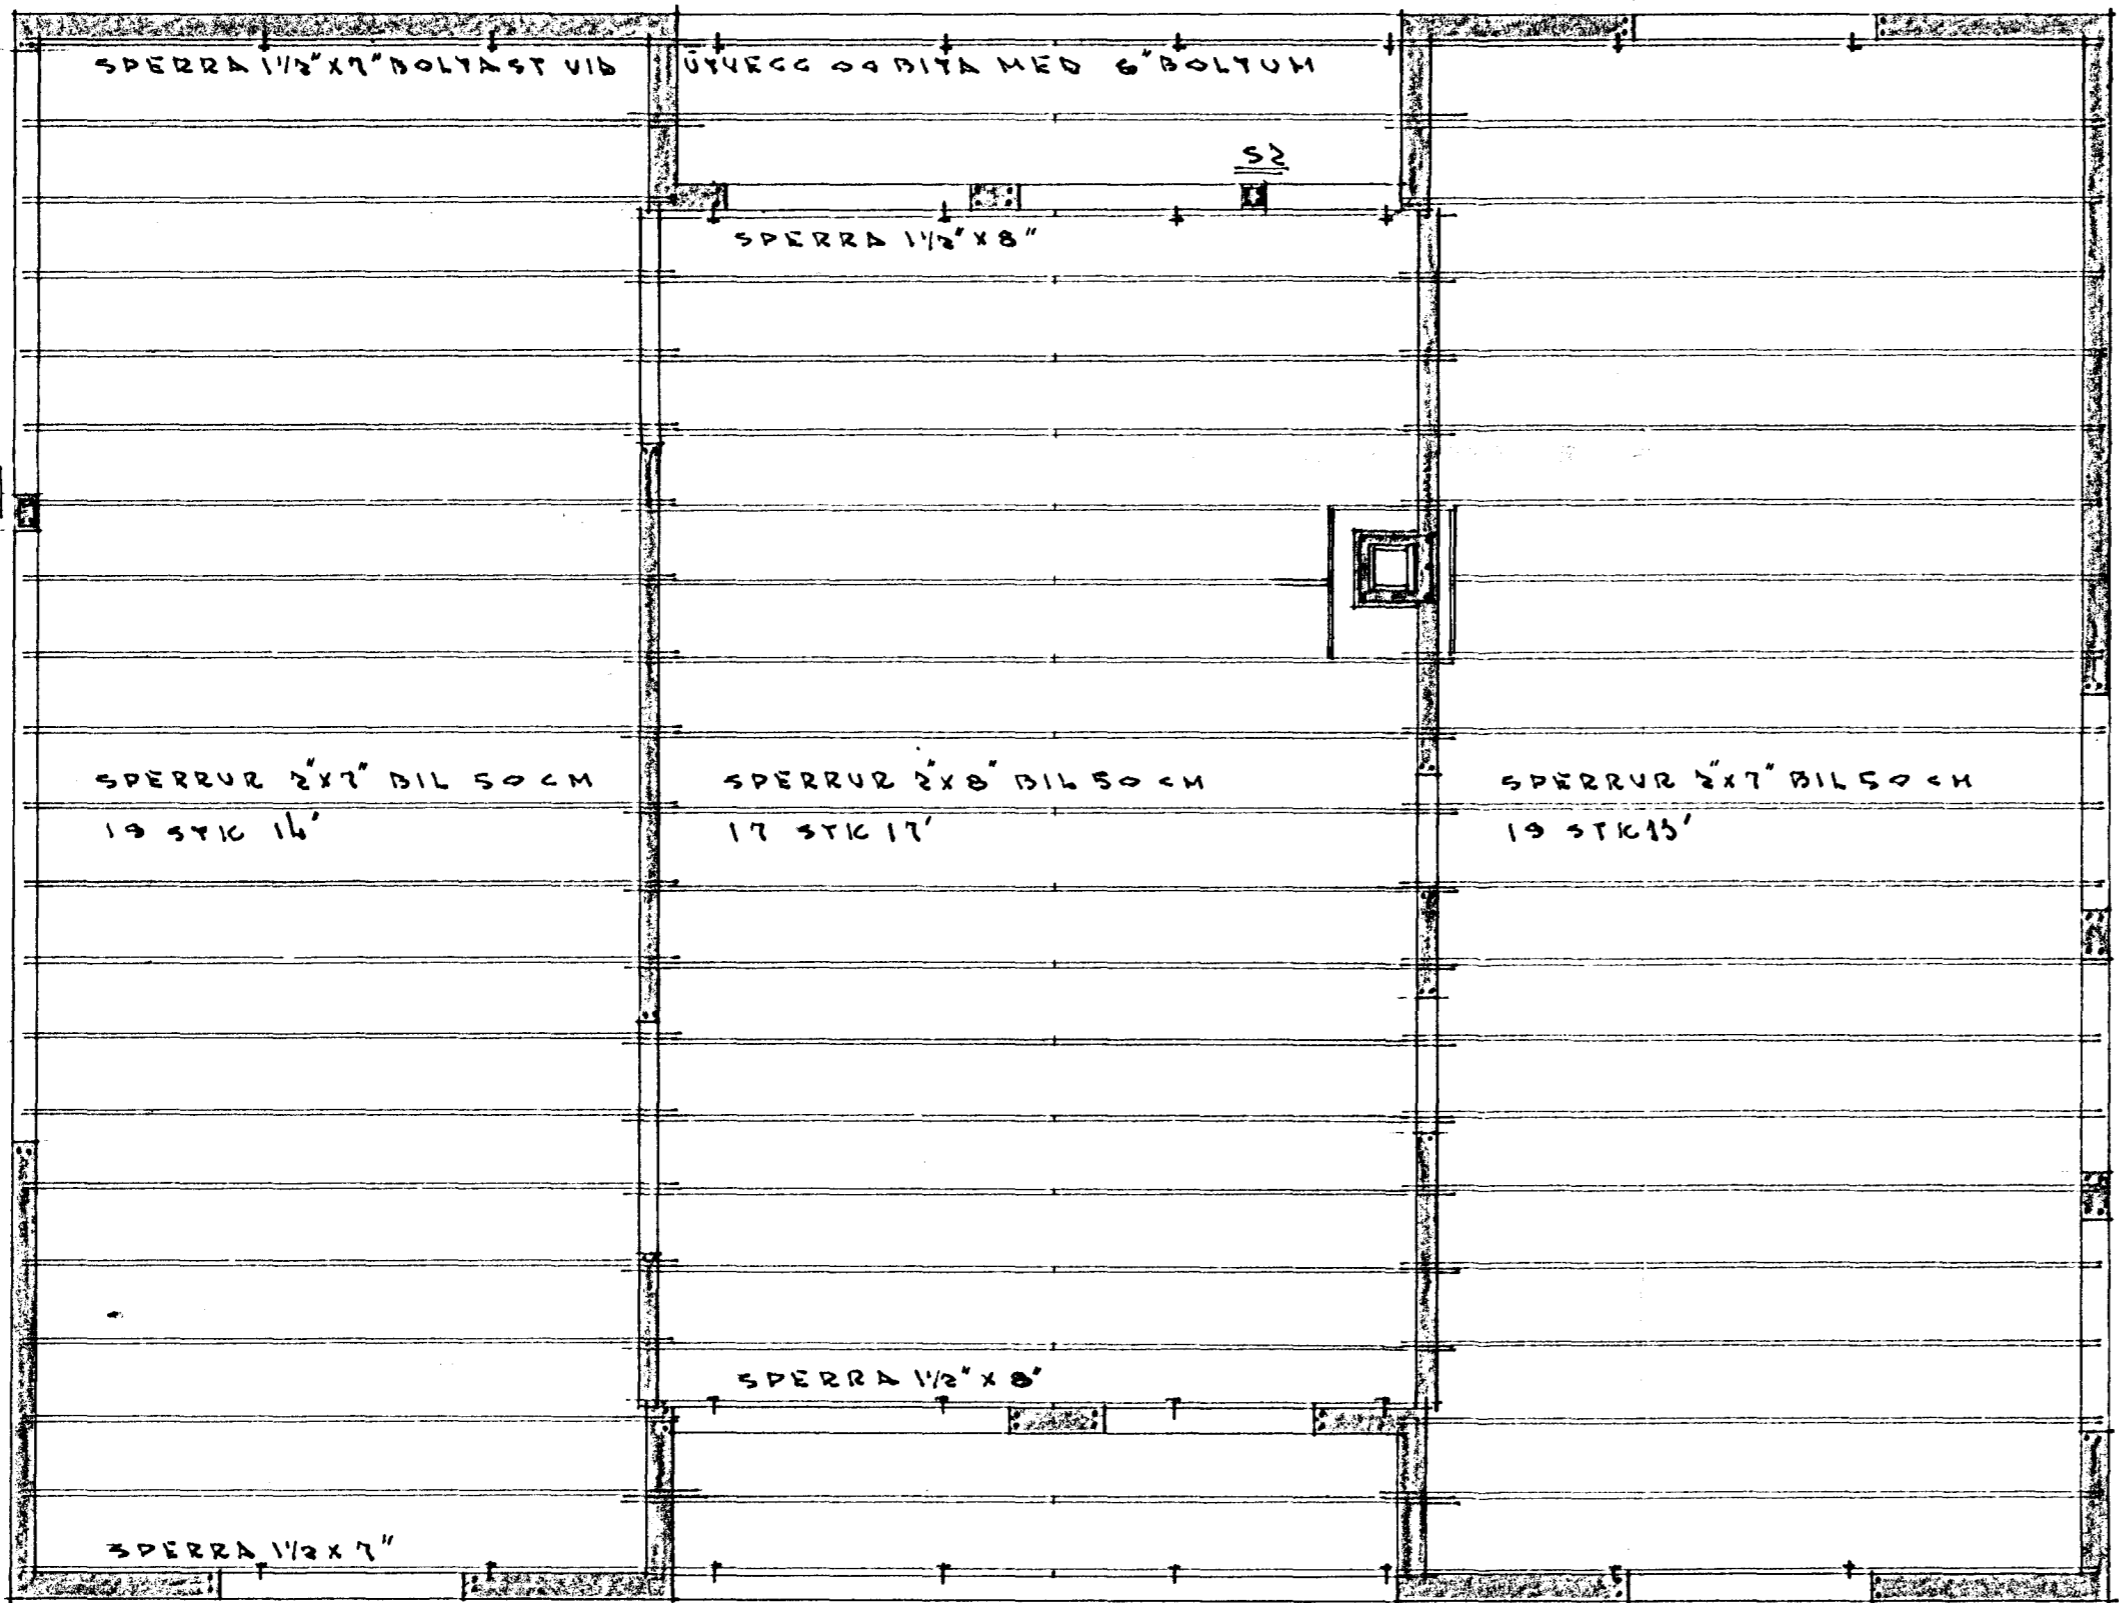


BITI B1 M 1:20

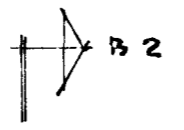

GRUNNPLAN M 1:50

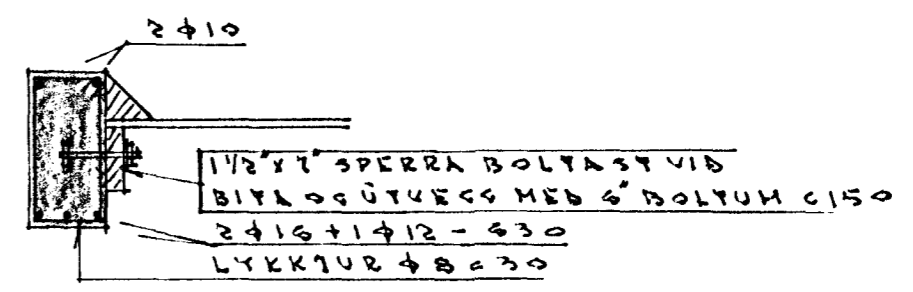

BITI B2 M 1:20

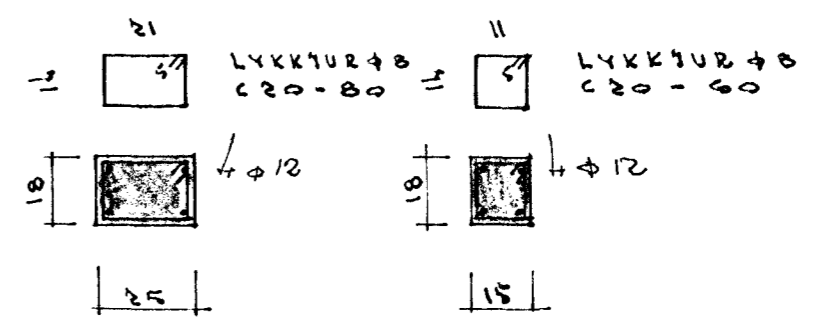

SÚLA S1 1:20

SÚLA S2 1:20

SKÝRINGAR:
 STEYÐUGRÍ, K200 SAMKYMPT SENSKUM REGLUM.
 REYKHÄFUR BENSIST LÖDBEYTT MEB φ10.
 LÄREYTT, LYKKTUR φ φ25. HANNEINANGRIST MEB 7 CM VIKURPL.
 YFIR SPERRUENDA KOMI LYKKJA φ φ L=100
 BADI Í UT OG INNVEGGI
 SPERRUR SEM LIGGJA Í EDA AD STEYÐU SKAL
 RÍÐA MEB FULVARNAREFNI TD. C-TOX
 UPP MEB CLUCCUM OG BYRLOPUM SKAL SETJA
 2 φ10, UNDIR CLUCCA 2 φ10,
 YFIR CLUCCA OG BYRLOP 2 φ10 NEMA ANNAD SÉ SÝNT
 EFSTÍ ÚTVEGGI KOMI 2 φ10 HEILUM HORN

STEINGRÍMUR THORLEIFSSON MTEI		
ÁLFASKEIÐ NR 119		
MÁL	1:50 1:20	SPERRUR OG VEGGIR GRUNNPLAN OG SNIB
ÞAGS	MAL 56	
BLAÐ		

Handwritten signature