

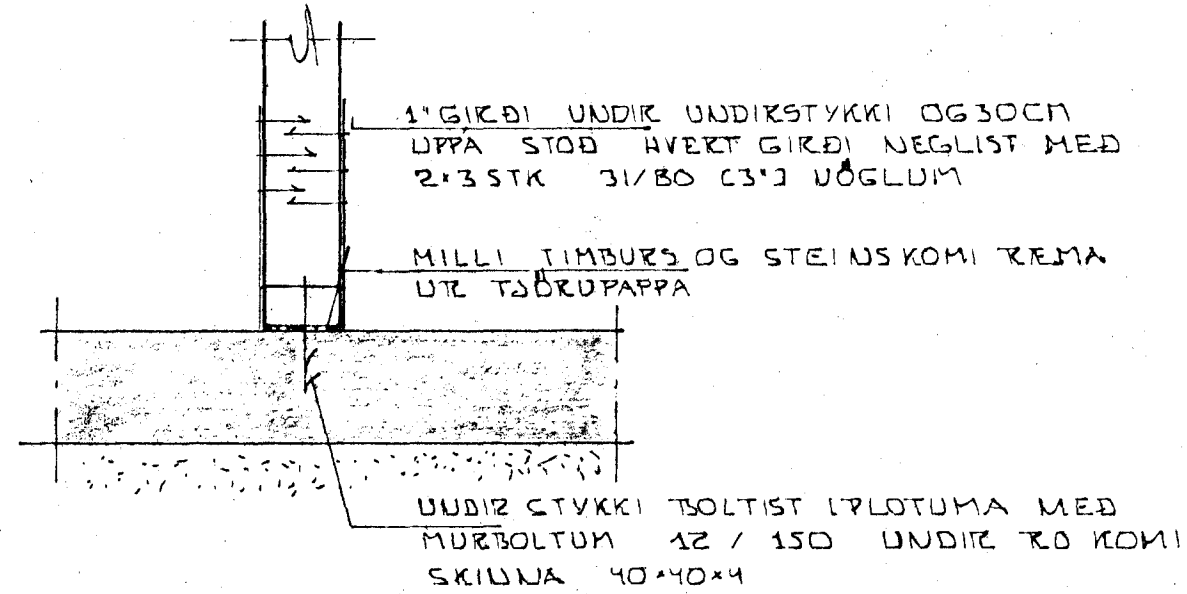




SNIB A 1:10

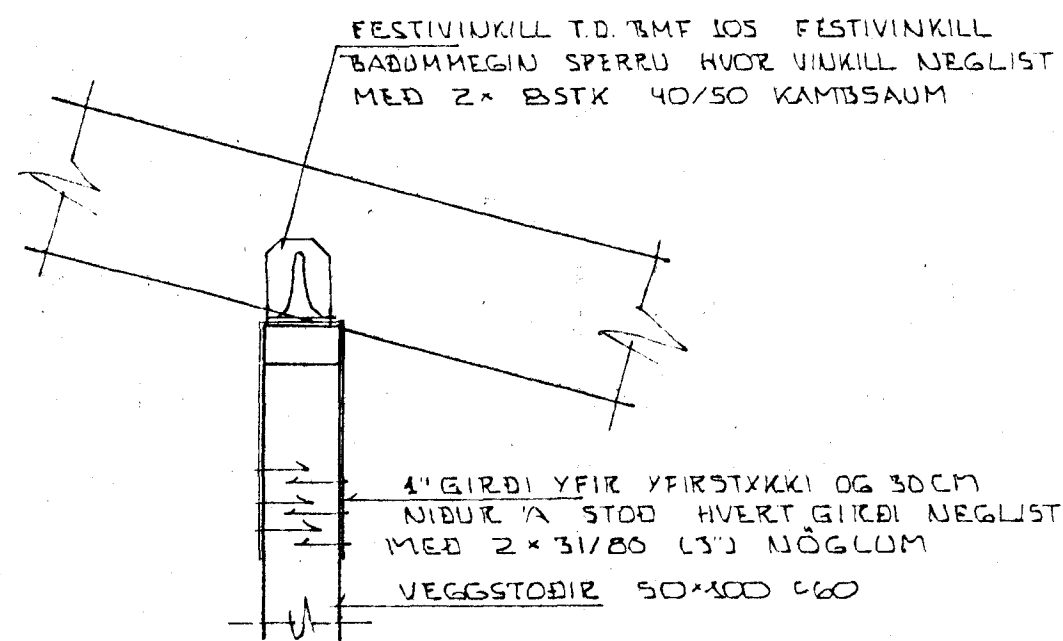

SNIB B 1:10

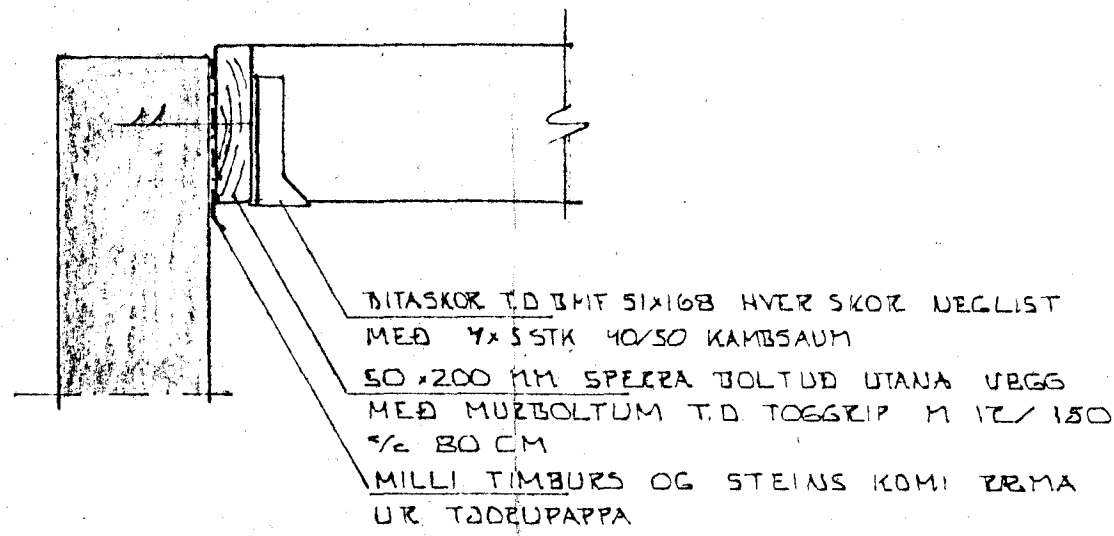


SNIB C 1:10

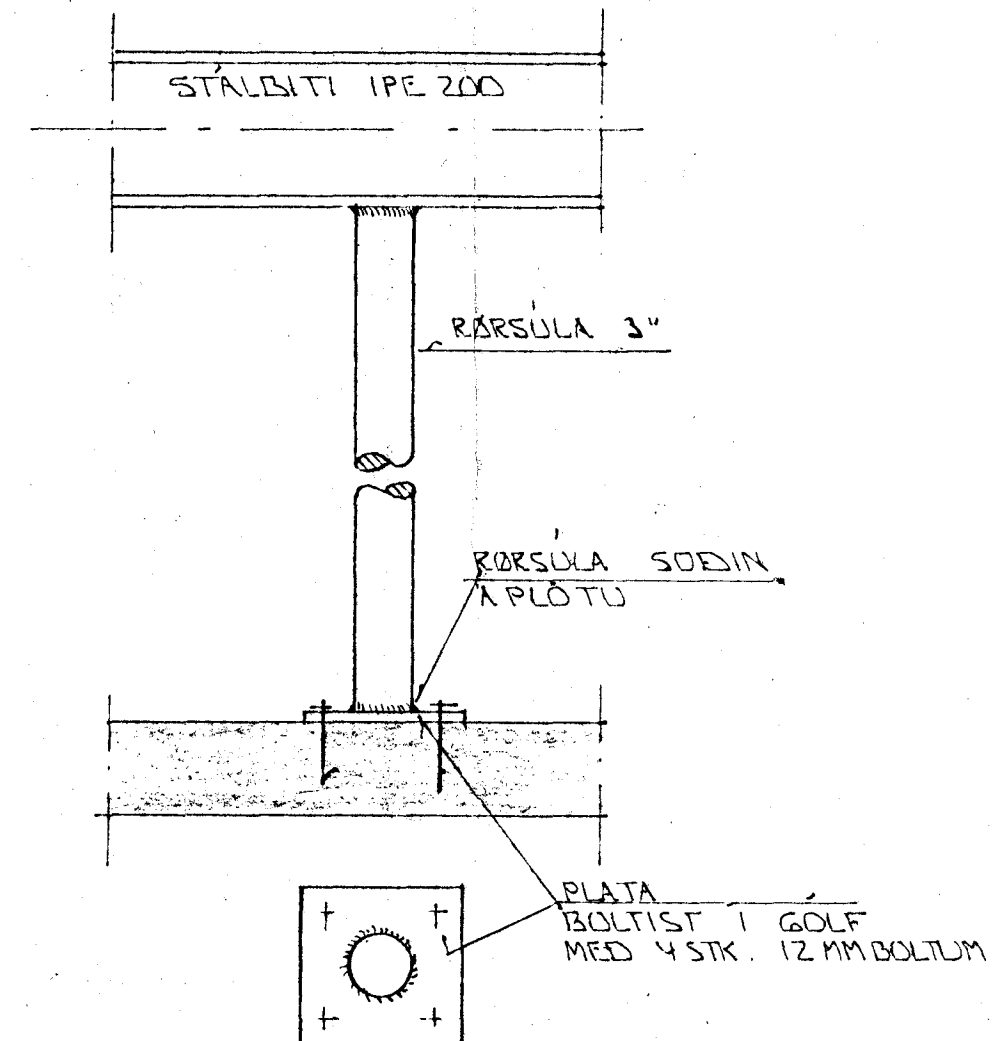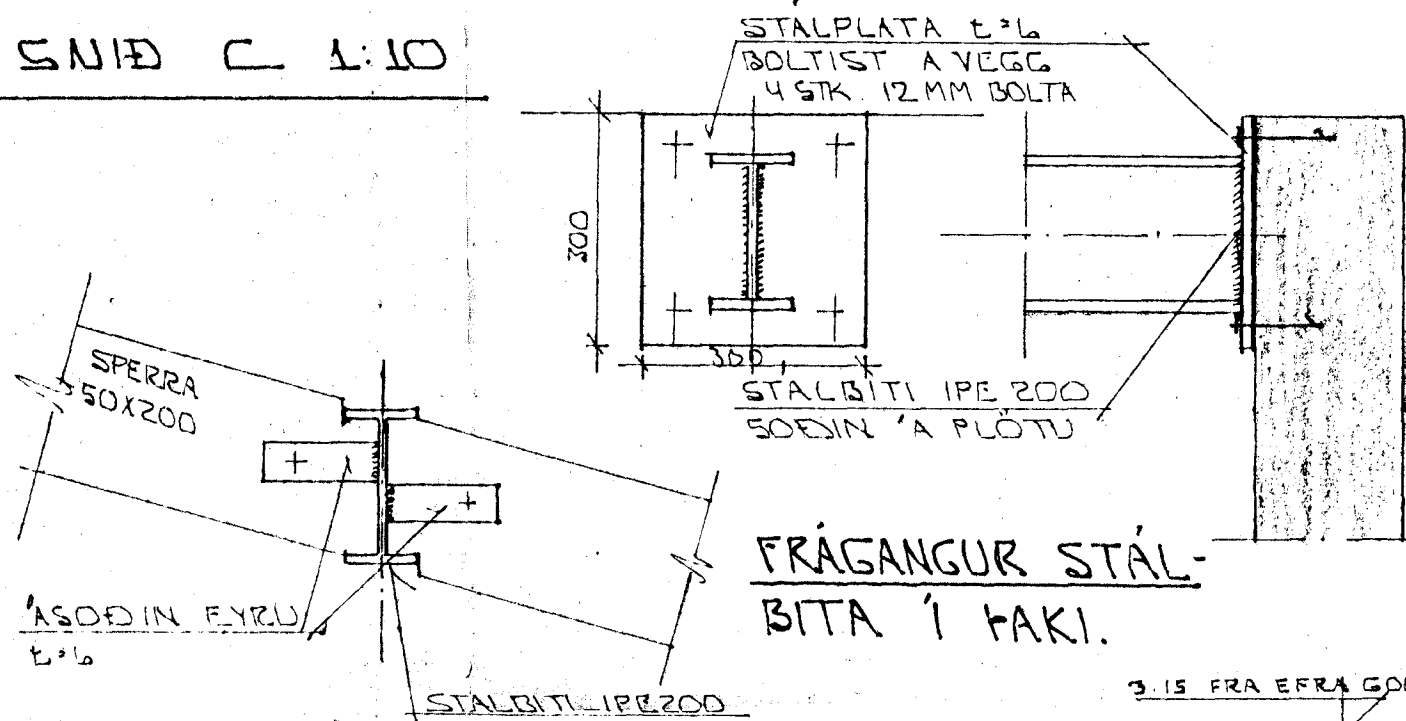

FESTING RÖRSULU 1:10

4.01 FRA EFRA GOLFI

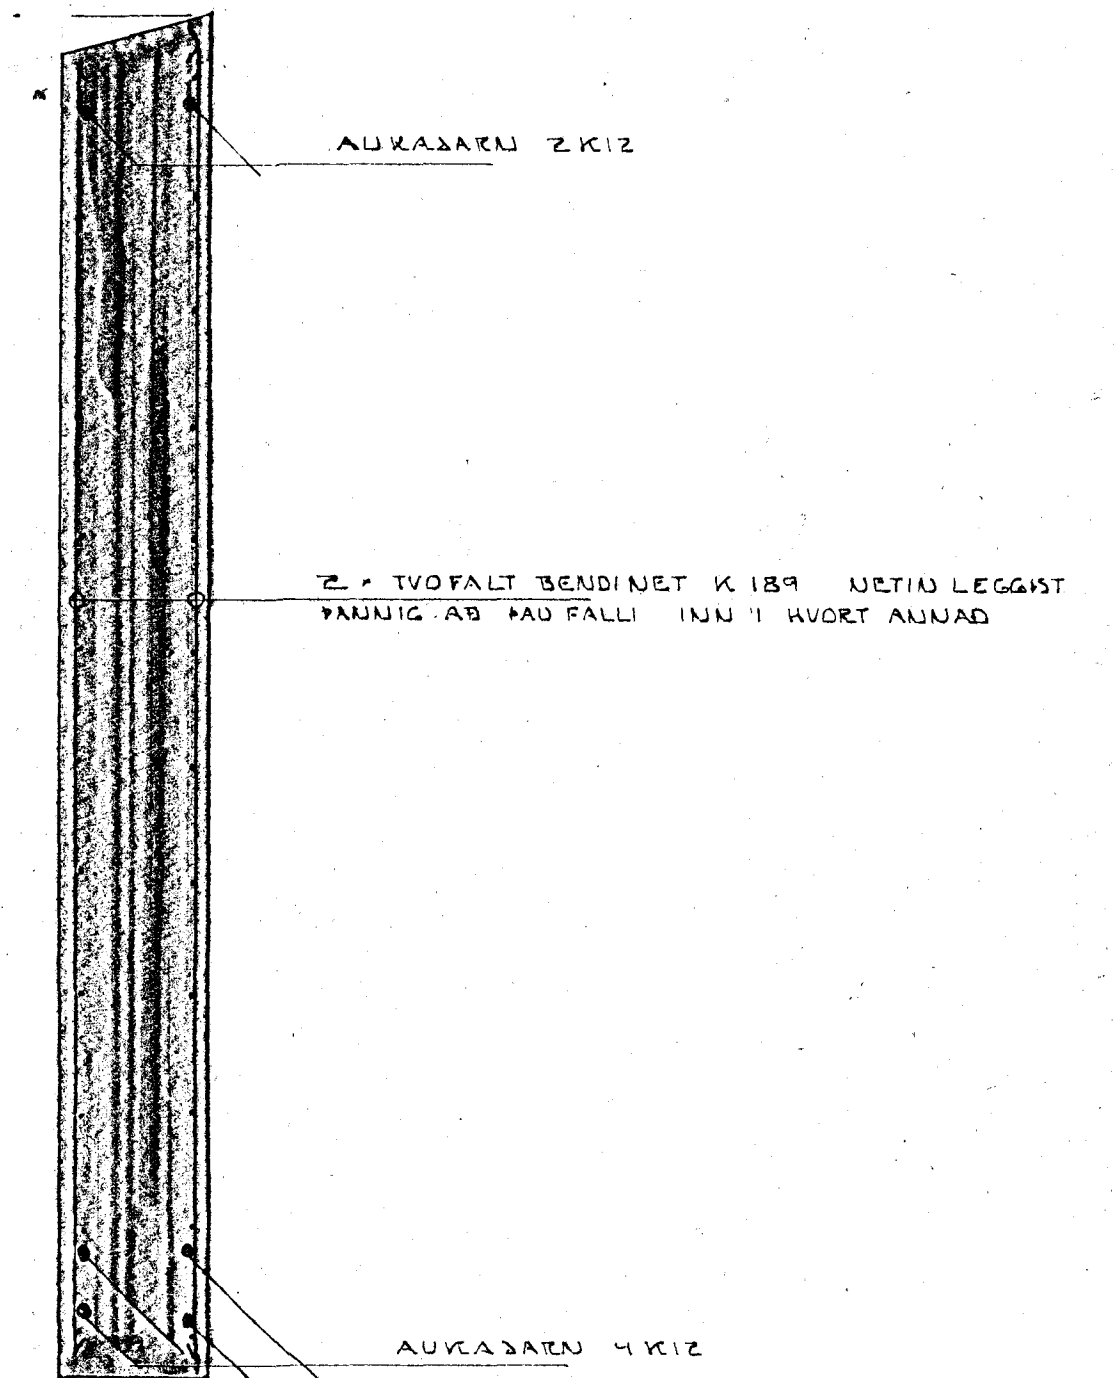

SNIB D 1:10

14 OCT 1988
 HAFNARFJÁRDARBER
 BYGGINGAFULLTRUI

2	25.07.88	STÁLBITI Í FAKI	
4	29.6	VIÐBOTAR SNIB	
BR.NR.	DAGS	EDLI BREVINGAR	SIGN.
ÁLFASKEIÐ 125	HAFNARFIRÐI		
SÉRMYNDIR ÞAKVIRKI			DAGS.
			HANUAD
			TEIKNAD
			VERK NR.
			8806
MELIKV. 1:10			BLAD NR.
SIGURÐUR ÞORLEIFSSON	TEKNIFRÆÐINGUR F.T.F.I.		1:05
STRANDGÖTU 11	HAFNARFIRÐI	SÍMI 54751	