

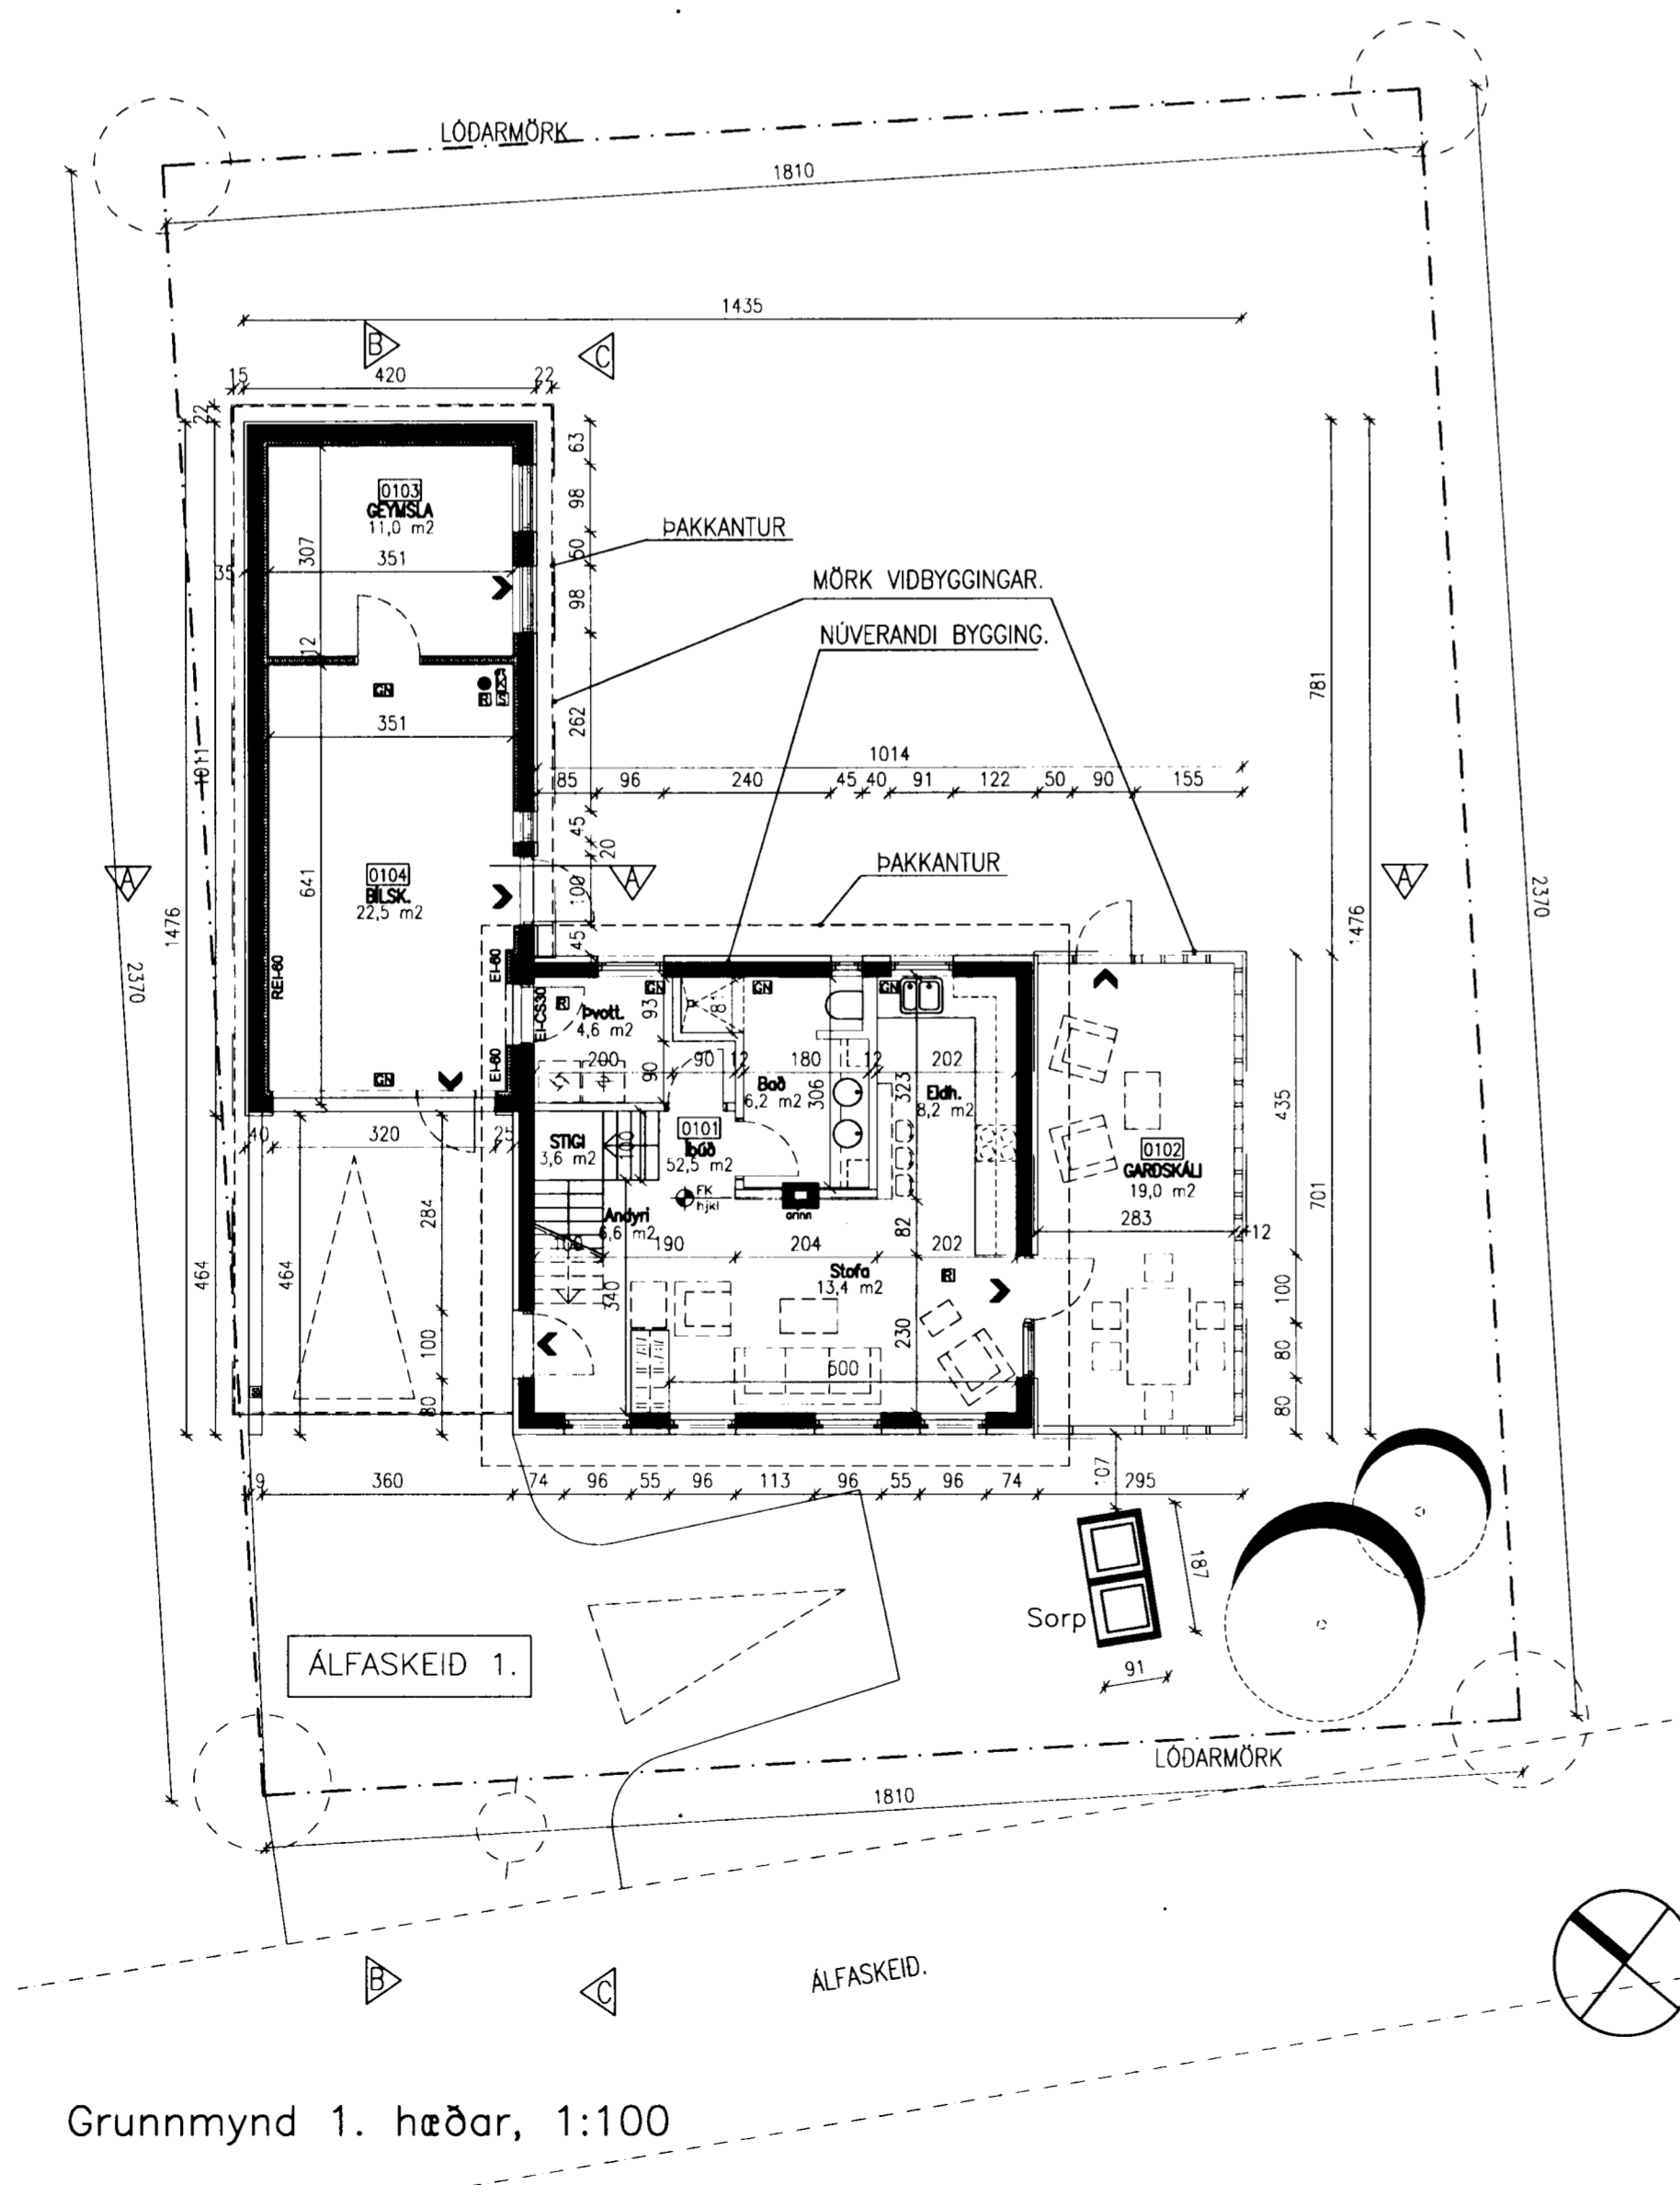
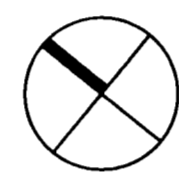



Grunnmynd 2. hæðar, 1:100

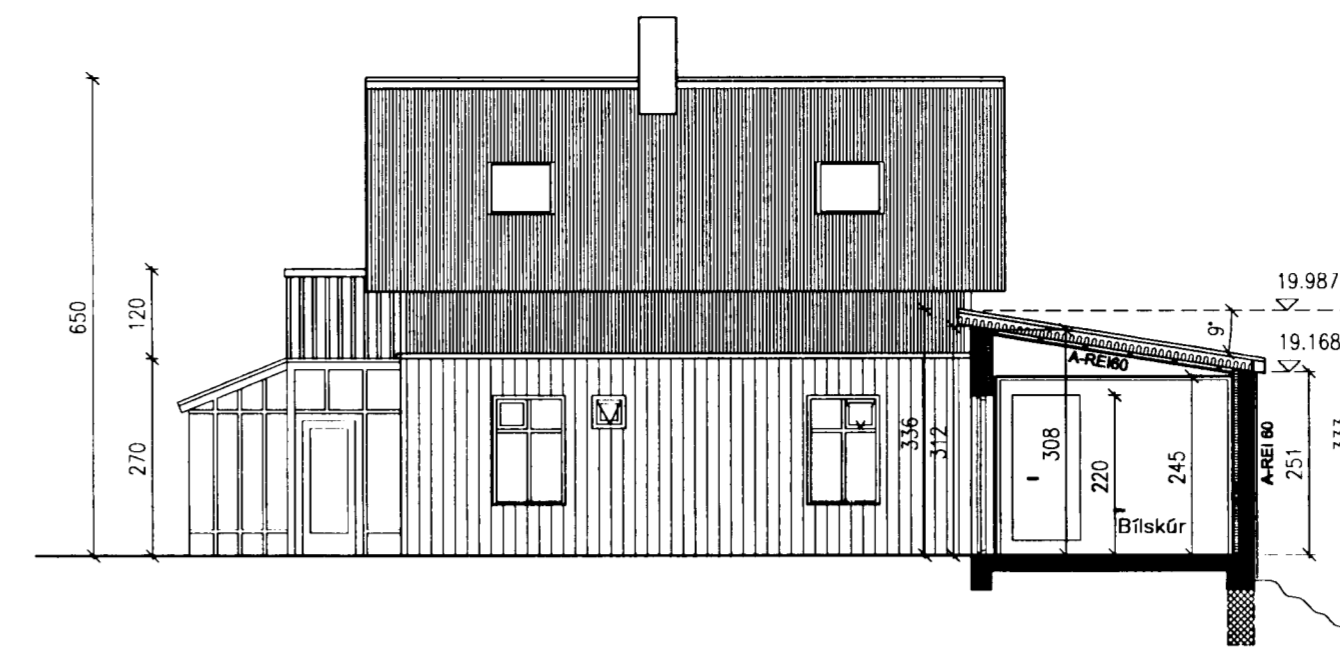


Grunnmynd 1. hæðar, 1:100

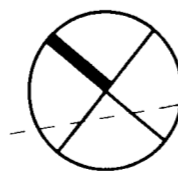

SNID A-A 1:100

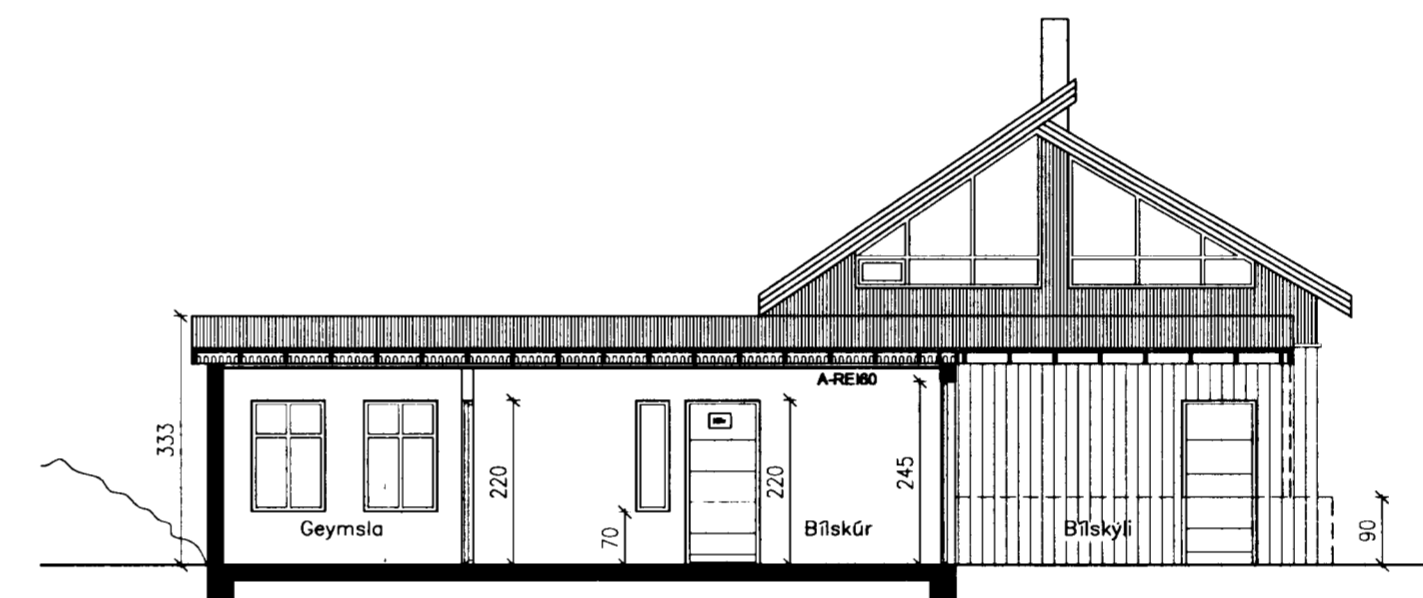

SNID B-B 1:100

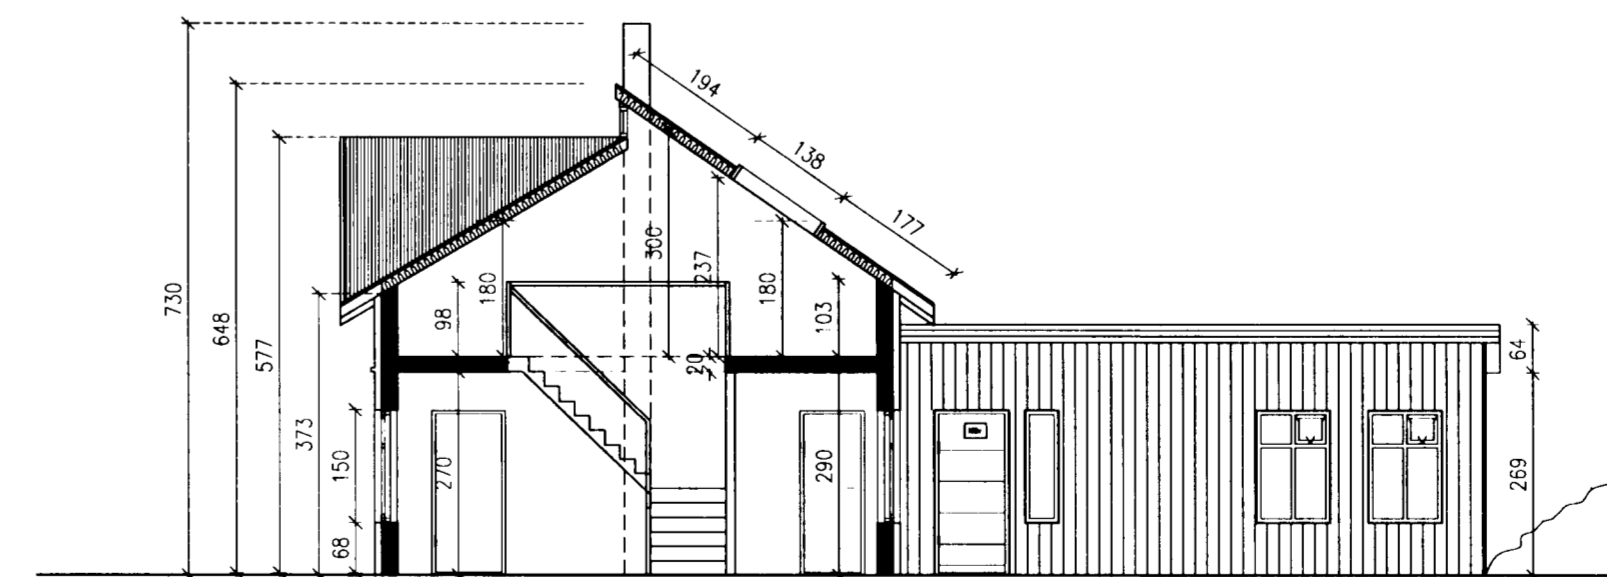


SNID C-C 1:100

Sambýkkt banki
25 MAI 2005
Byggingafræðingur og hönnuður
Fh. Kristján Þorvaldsson



E:
D:
C:
B:
A:
BREYTINGAR: DACS:

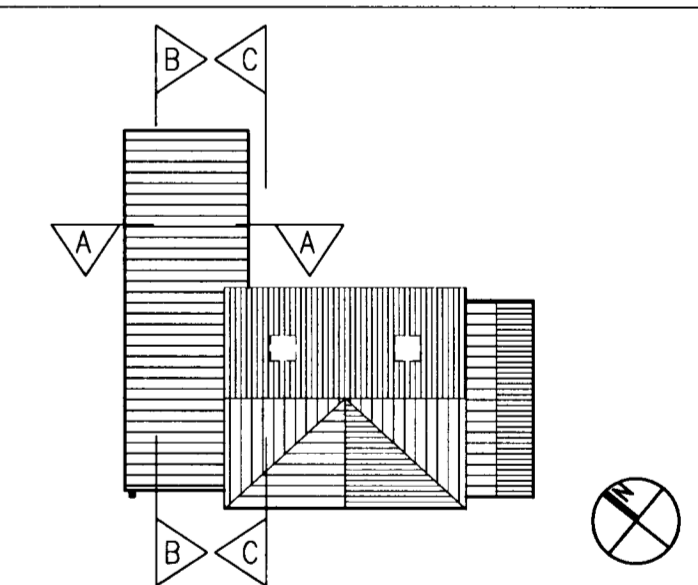

ALFASKEID 1.
ADALUPPDRATTUR
GRUNNMYNDIR
OG SNEIDINGAR
VERK: ALFA0210
KVARDI: 1:100
DACS: 25.04.2005.
TEIKN: TMM
SKRA: ALFA1.DWG

ÚTI INNI
ARKITEKTAR
ÞINGHOLTSSTRÉTI 27 101 REYKJAVÍK
SÍMAR 552 7660 & 562 7660 FAX 552 7661
NETFANG ut.inni@centrum.is
VEFFANG www.centrum.is/uti.inni
BALDUR Ó. SVAVARSSON ARKITEKTAR FAI
120357-5149
JÓN ÞÓR ÞÓRVALDSSON ARKITEKTAR FAI
021256-7579



A-101