




Útlit SÚÐUR. 1:100

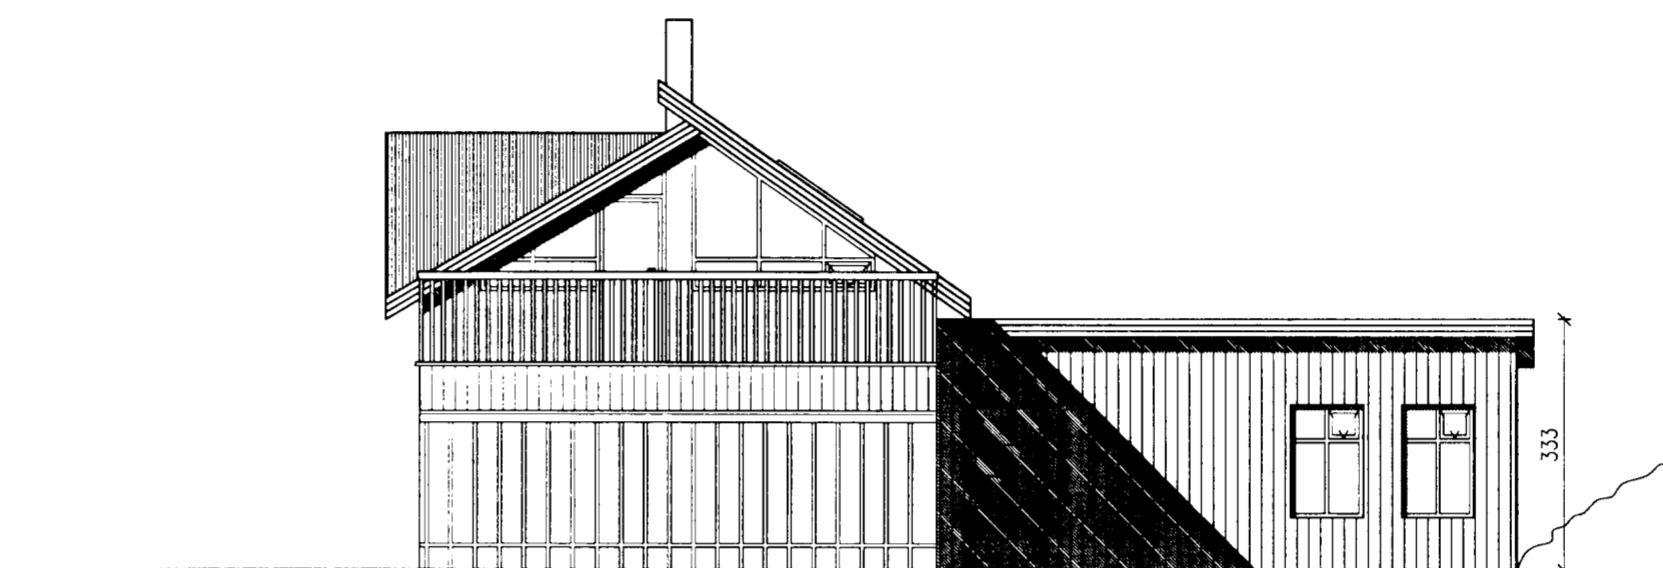

Útlit AUSTUR. 1:100

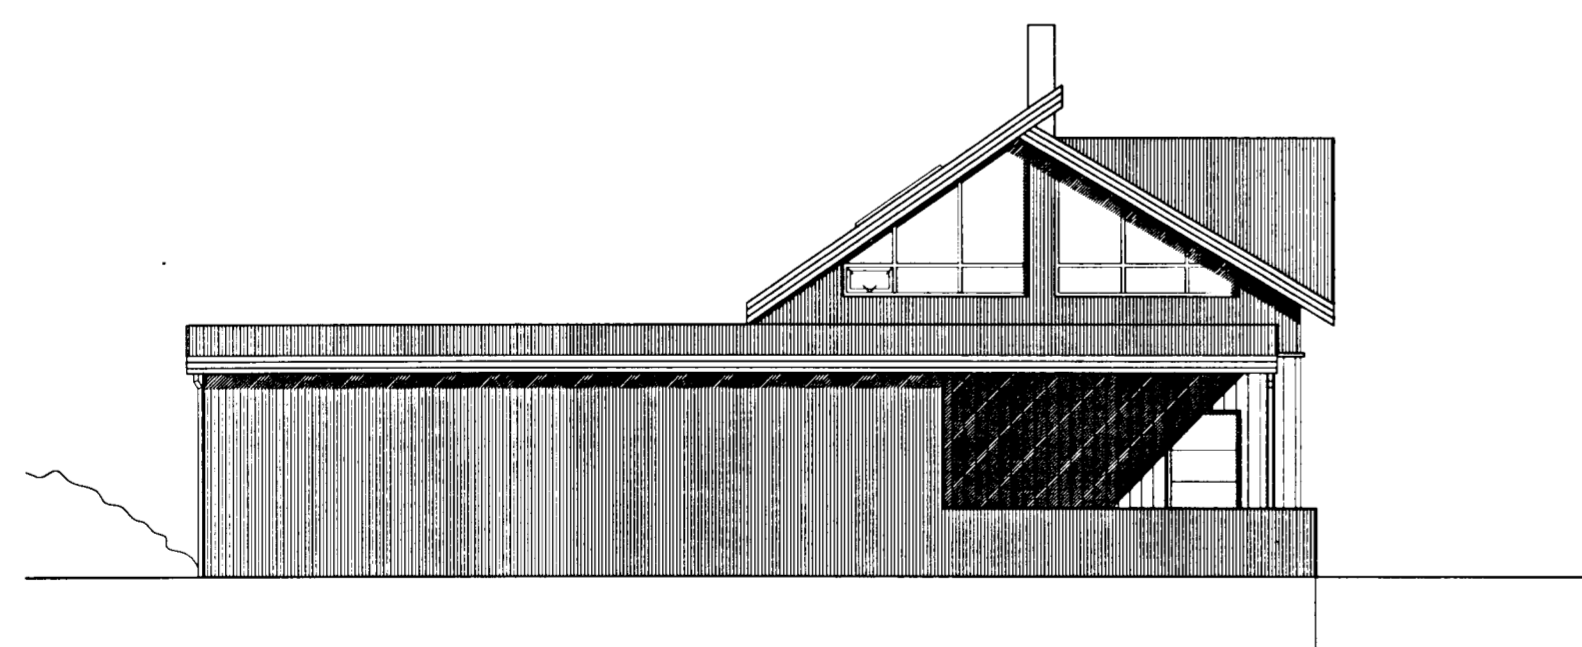


Útlit VESTUR. 1:100

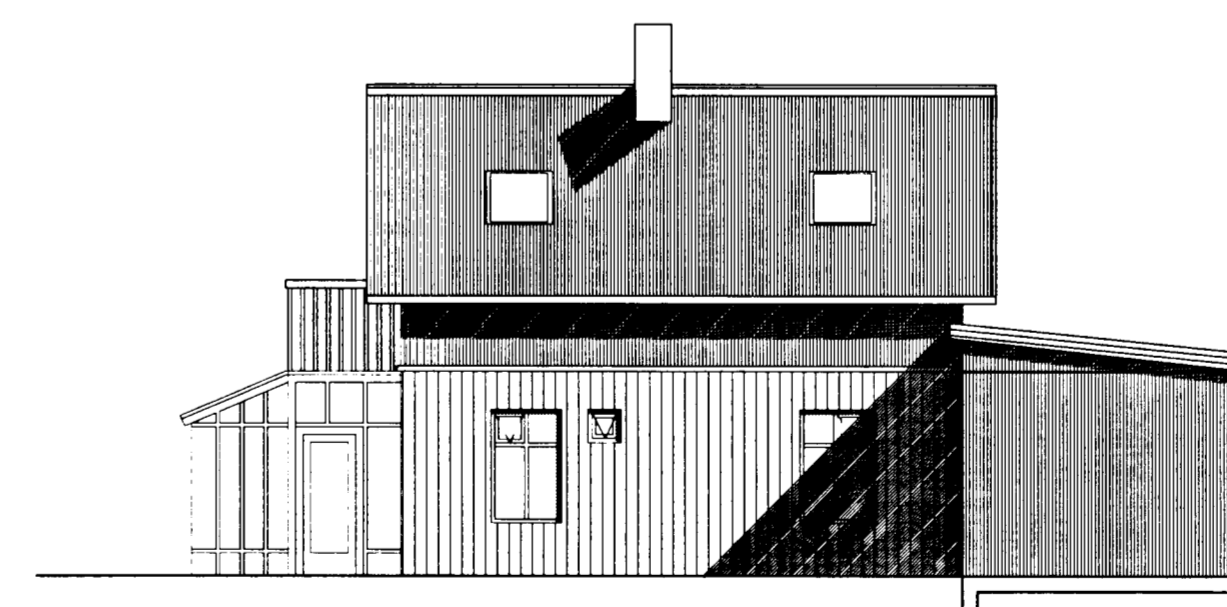

Útlit NORDUR. 1:100

E:
 D:
 C:
 B:
 A:
 BREYTINGAR: DAGS:

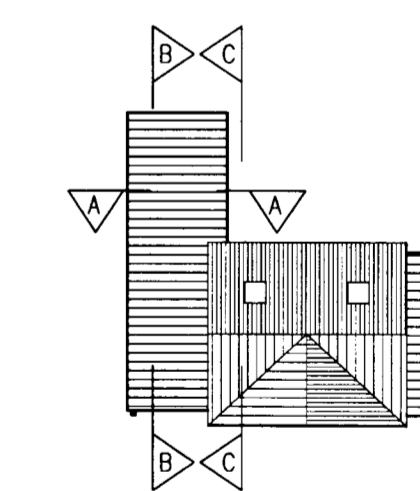

ÁLFASKEIÐ 1.

VERK:	ALFA021D
KVARDI:	1:100
DAGS:	01.12.2004
TEIKN:	T.V.V.
SKRÁ:	ALFA1.DWG

ÚTI INNI

ARKITEKTAR
 ÞINGHOLTSSTRÆTI 27 101 REYKJAVÍK
 SIMAR 552 7660 & 562 7660 FAX 552 7661
 NETFANG uti.inni@centrum.is
 VEFANG www.centrum.is/uti.inni
 BALDUR Ó. SVAVARSSON ARKITEKTAR FAI
 120357-5149
 JÓN ÞÓR ÞORVALDSSON ARKITEKTAR FAI
 021256-7579

A-102