



Sig. Halldór

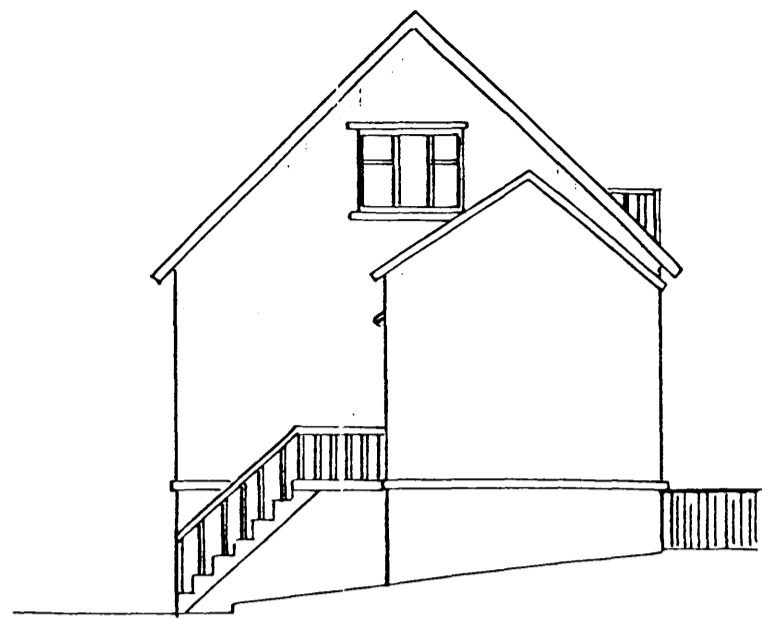


NORD-AUSTUR



NORD-VESTUR

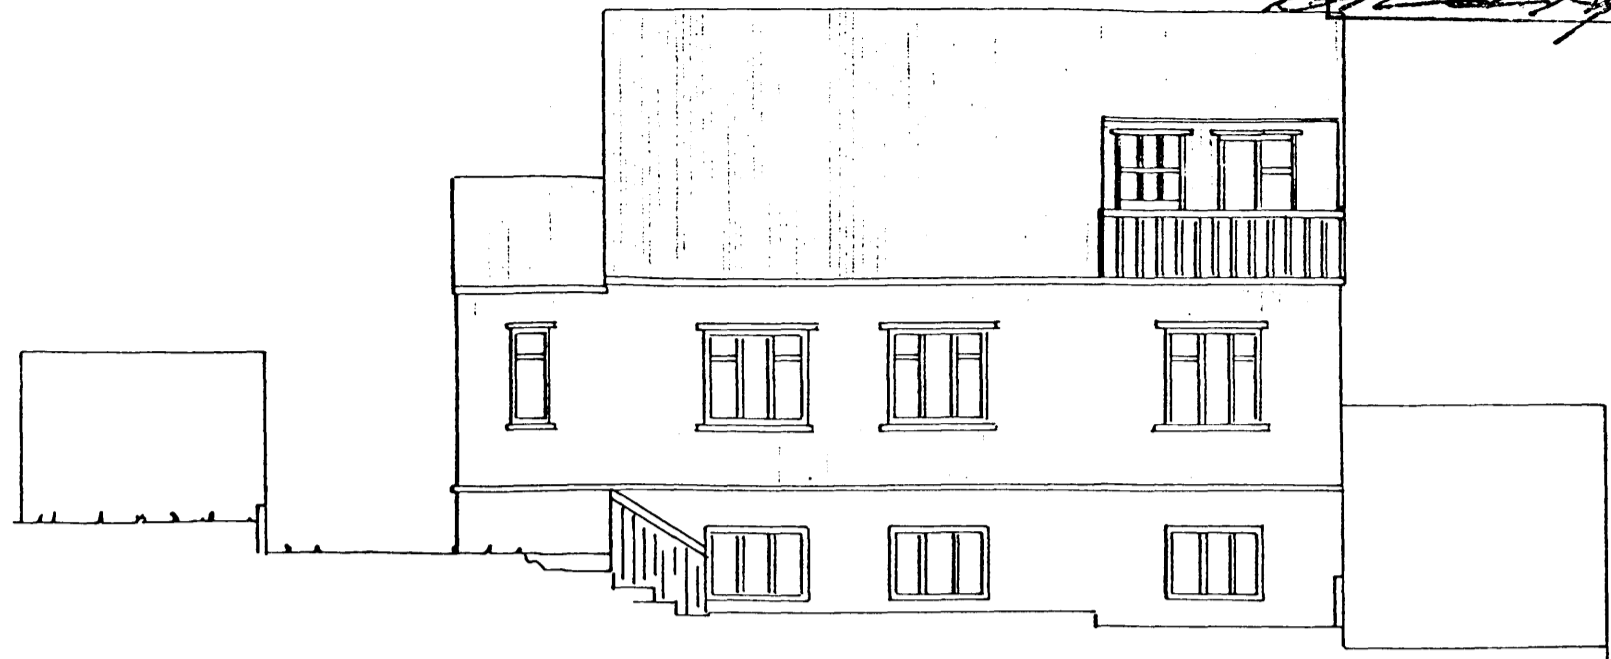


SUD-VESTUR

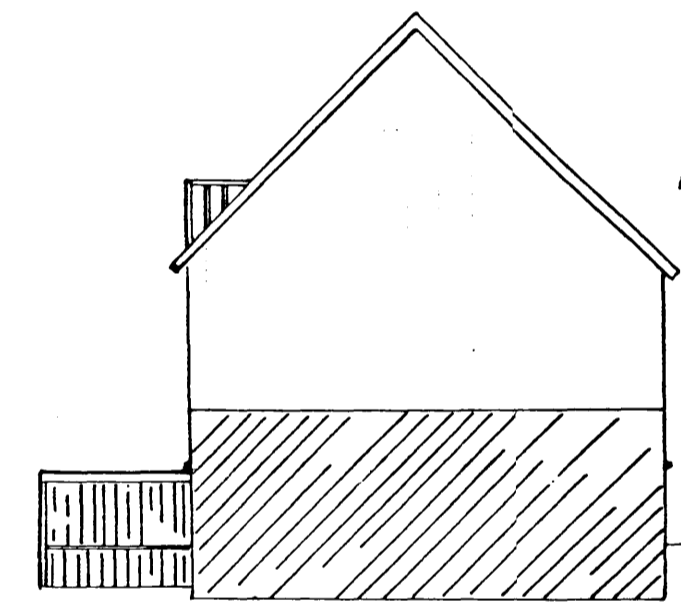

SUD-AUSTUR

VEGGUR A-120
KLÆDDUR BÄRUJÄRNI

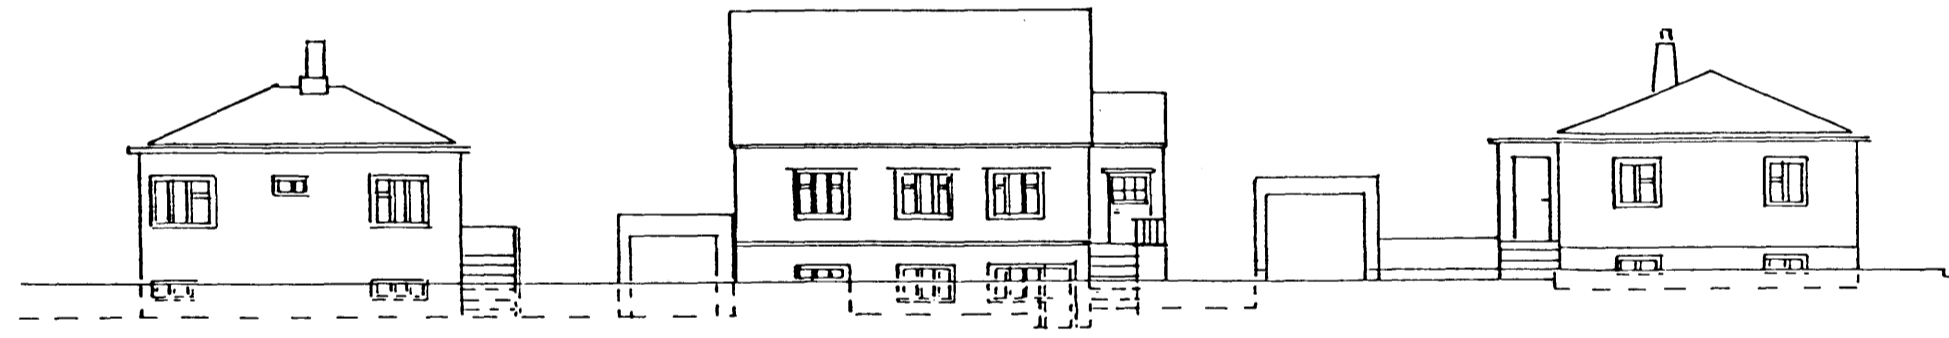


ÁLFASKEIÐ 28

ÁLFASKEIÐ 26

ÁLFASKEIÐ 24

GÖTUMYND 1:200

AFSTÖÐUMYND
1:500

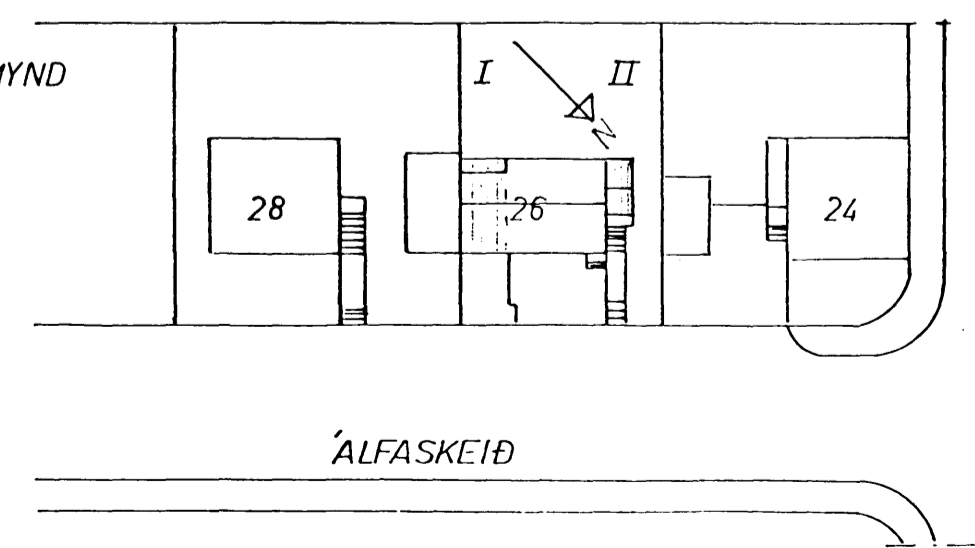

SMYRLAÞRAUN

ÁLFASKEIÐ

Fj.	Heiti	Hl. nr.	Teikn. nr.	Efni	Aths.
	SIGURÐUR HALLDÓRSSON ARKITEKT F.A.Í.			Mkv. 1:100	Dags. 120390
	<i>Sig. Halldór</i>			Teikn. 1:200	Teikn. Björg Svends
				Yfirf. 1:500	Samp.
ÁLFASKEIÐ 26 - VIÐBYGGING					TEIKNING NR. 01.01.
					Verk nr.