



GRUNNMYND 1:50

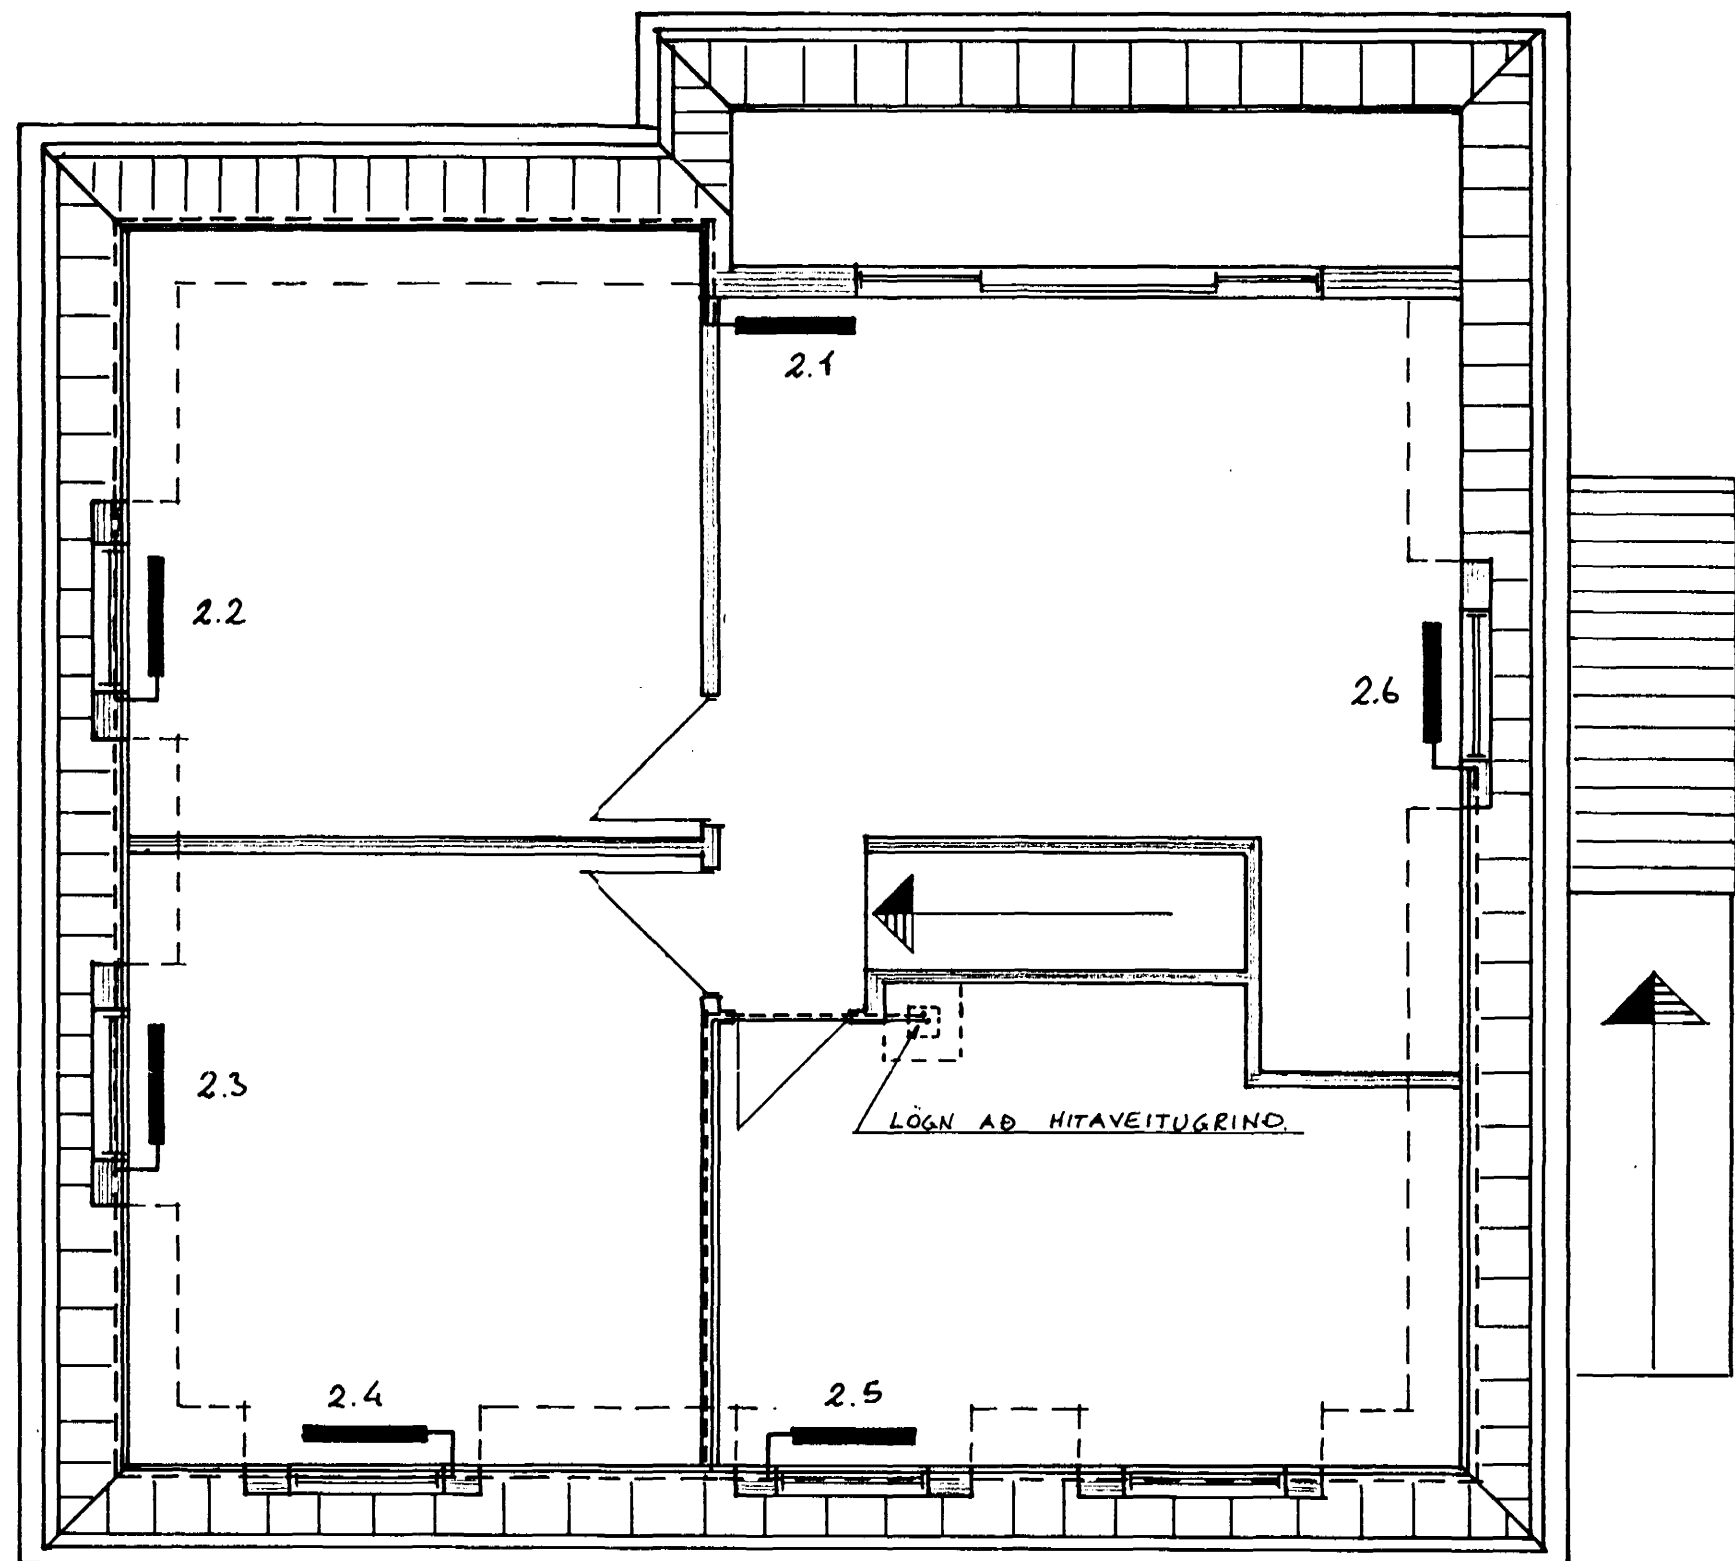


RÚMMYND 1:50

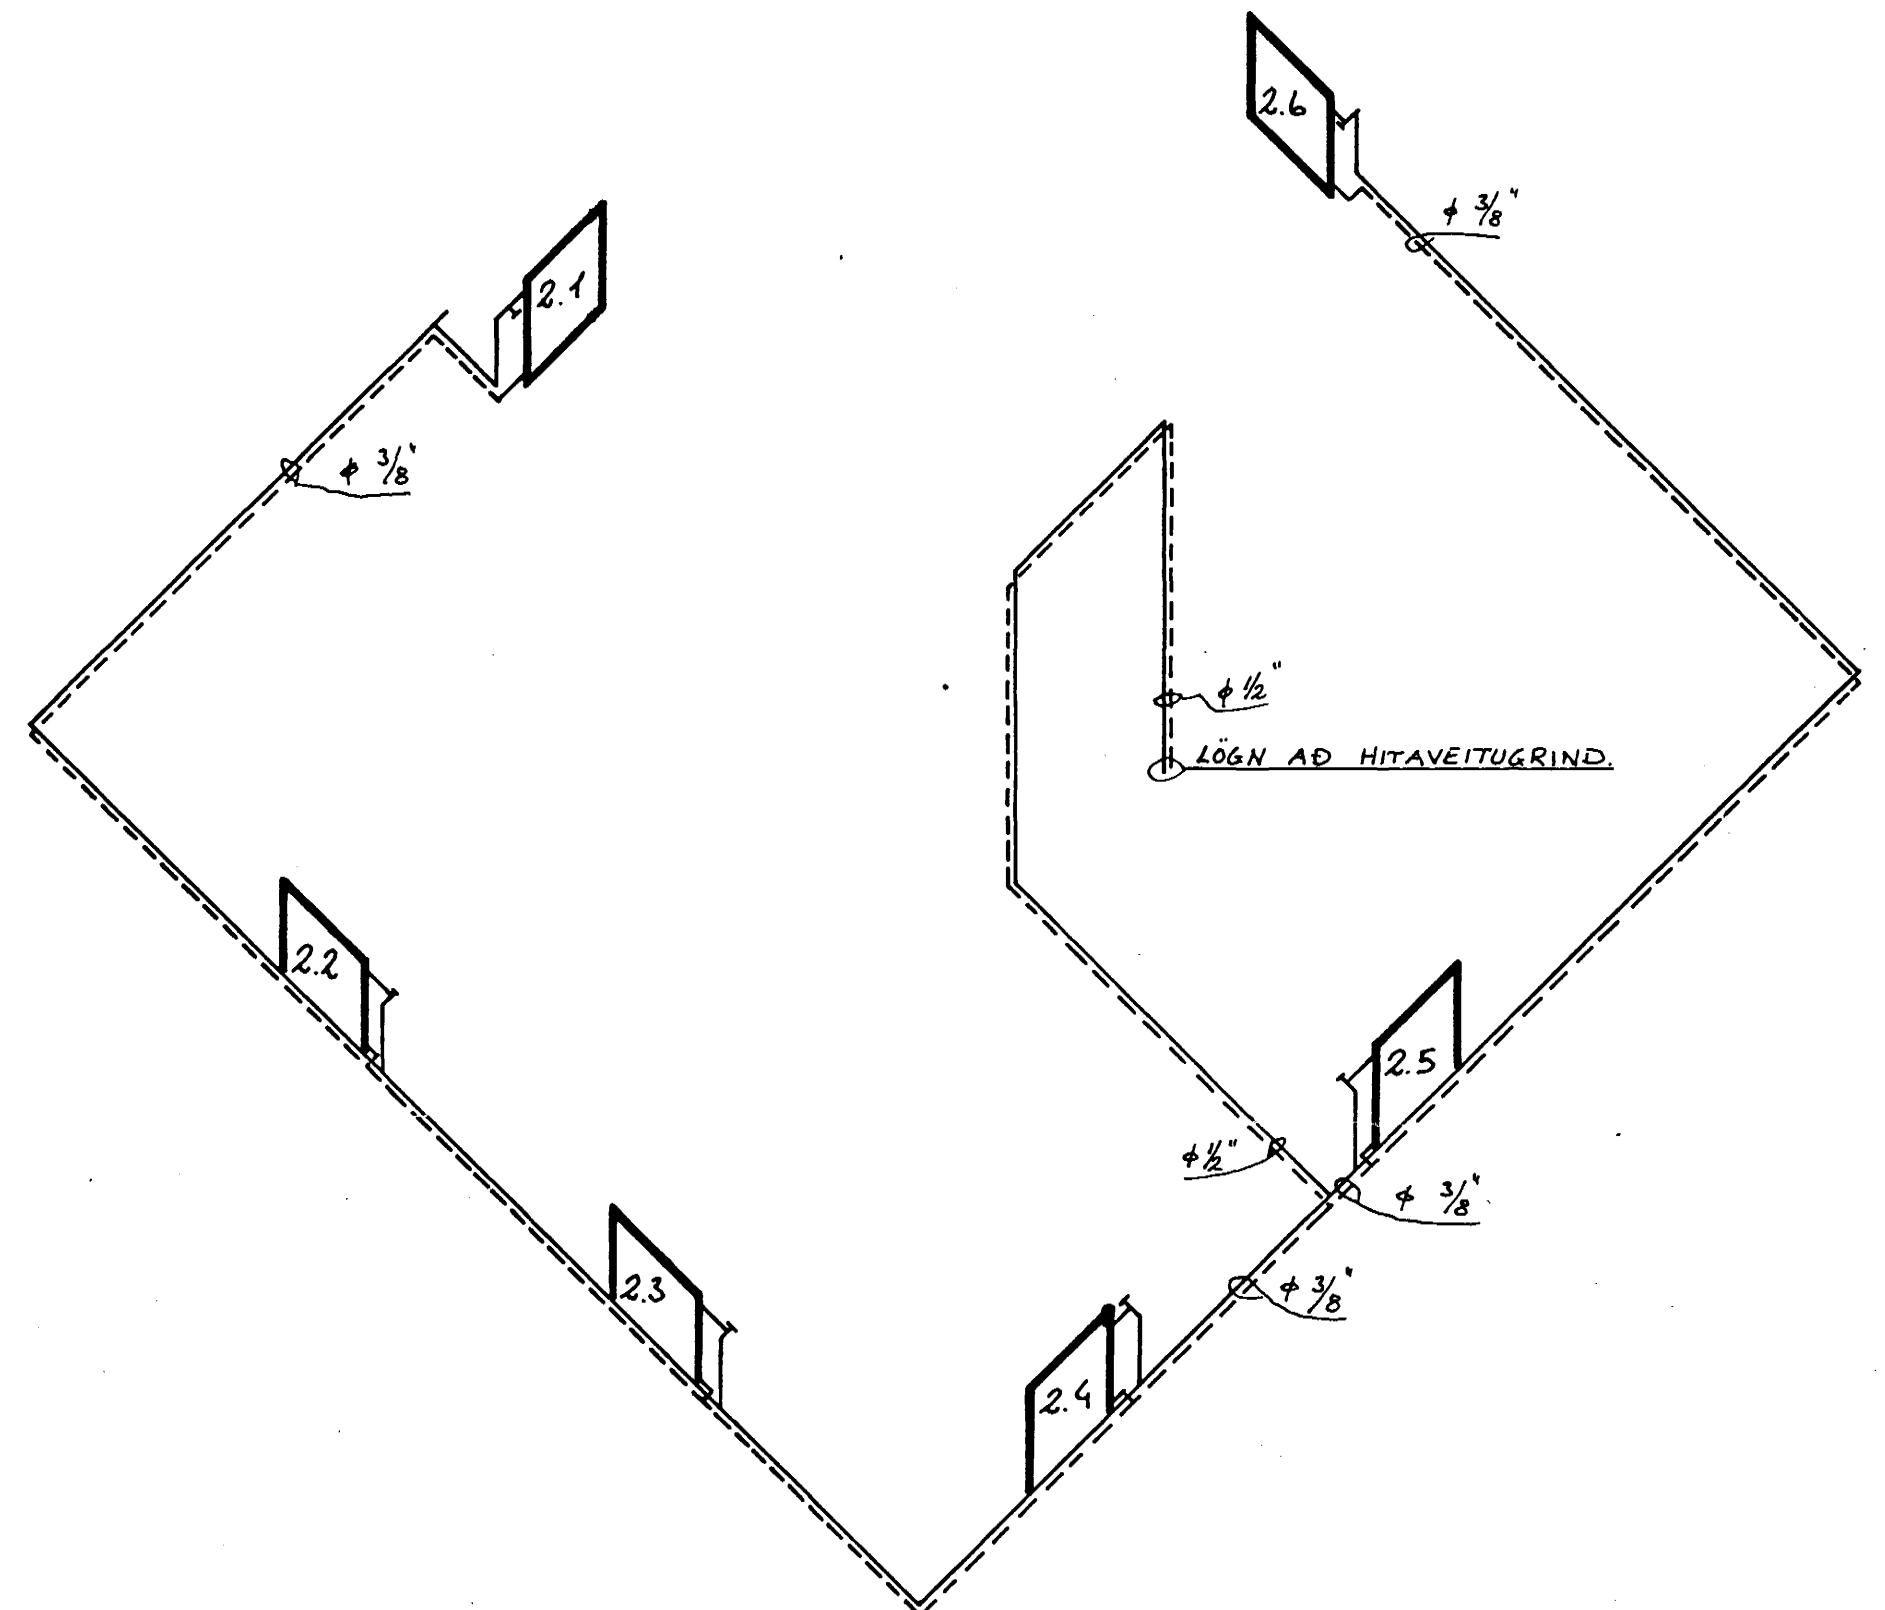

OFNASKRÁ  $\Delta T=40^{\circ}C$

NR.	Kcal/h	MESTA HÆÐ	MESTA LENGÐ	TENGI.
2.1	1100	700	700	AB
2.2	935	700	800	AB
2.3	490	700	800	AB
2.4	490	700	800	AB
2.5	770	700	800	CD
2.6	600	700	800	CD

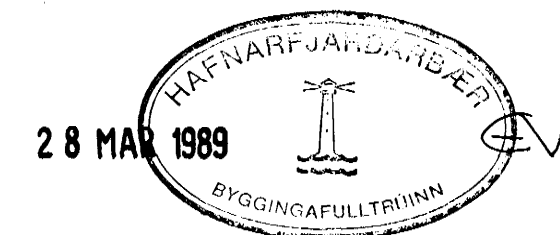

**VERKFRÆÐISTOFA** HALLDÓRS HANNESSONAR S. 91-54355  
 SÚÐURGÖTU 14 - 220 HAFNARFJÖRDUR

Mkv: 1:50  
 Reiknað: *Sidur B.*  
 Teiknað: *Sidur B.*  
 Yfirarið: *H.H.*

Verk: Blað nr: 4.1 Dags: Mars '89