



Álfaskeið 44 Hafnafirði
ENDURNÝJADIR OFNAR

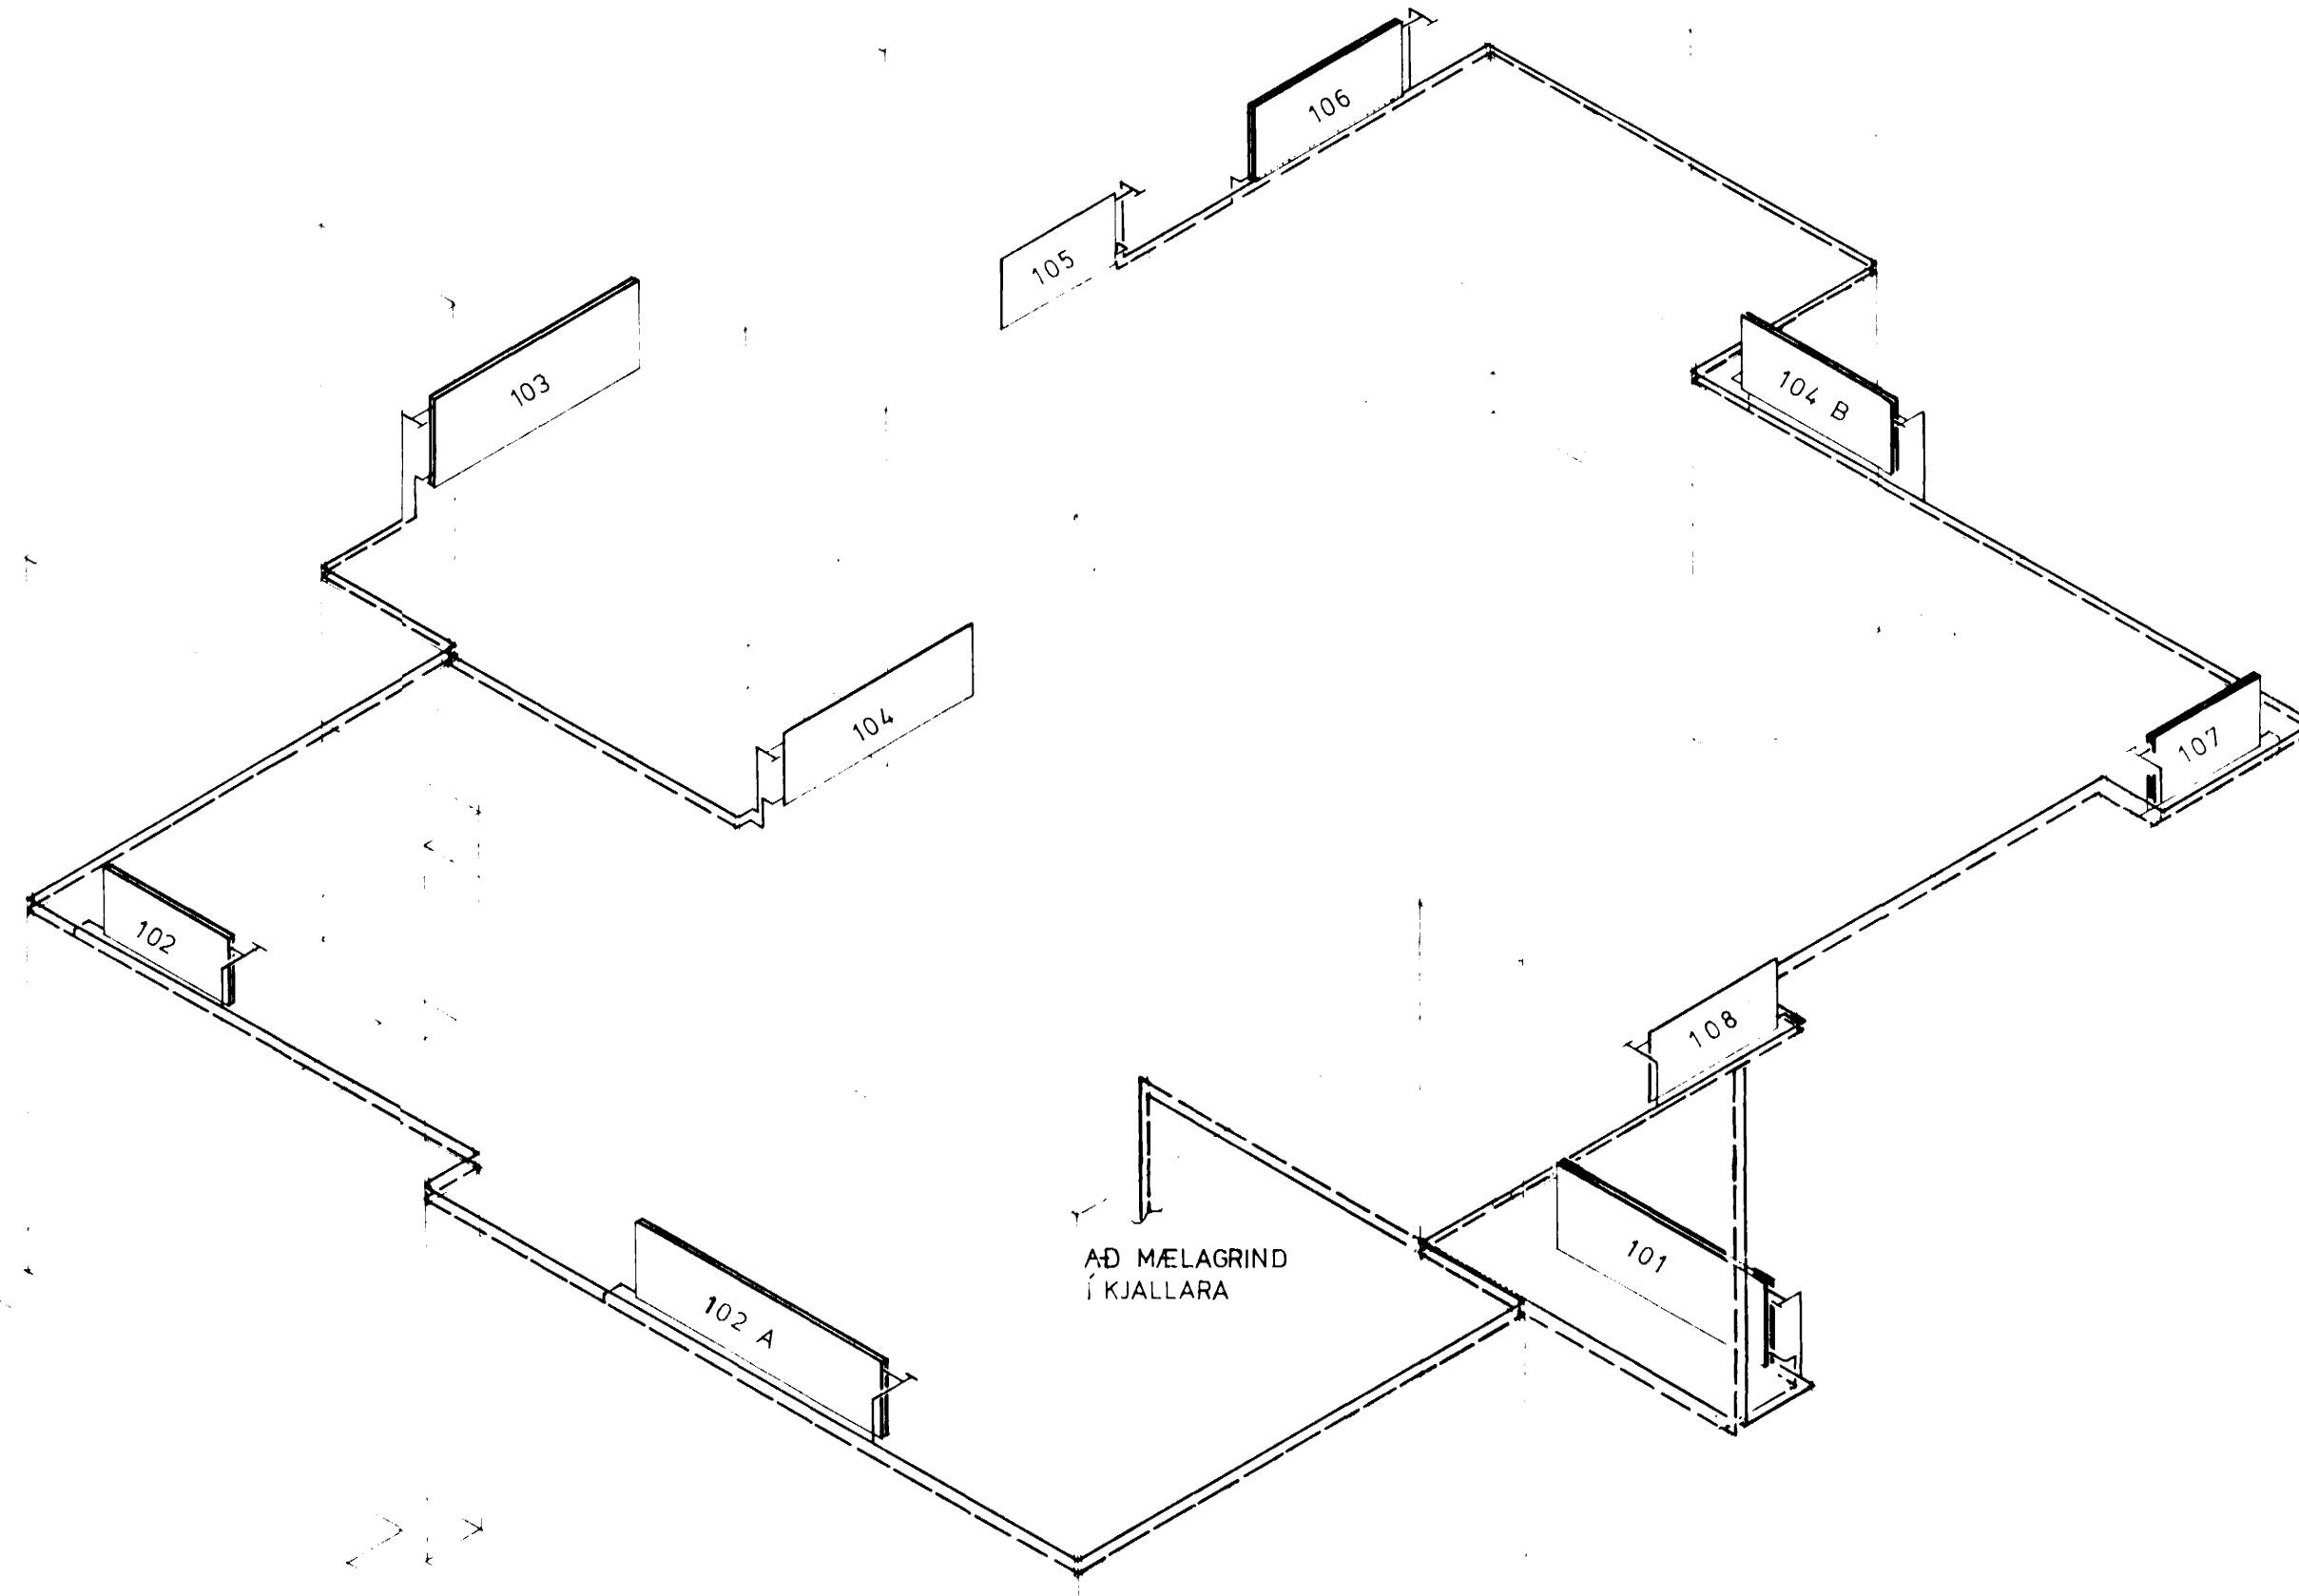

ofn nr.	Nauðsynleg afköst wött	Hönnunarstærðir				Stútar 10 mm	ofnlokar
		lengd mm	hæð mm	þykkt mm			
101	1070	1650	600	105	C-D	framrás	
102a	1330	2000	500	105	A-D	framrás	
102b	670	1000	500	105	A-D	framrás	
103	1170	1500	600	105	A-B	framrás	
104a	820	1500	500	60	A-B	framrás	
104b	640	1150	500	60	C-B	framrás	
105	350	850	500	60	C-D	framrás	
106	570	1150	500	105	C-B	framrás	
107	570	1150	500	105	C-B	framrás	
108	570	1150	500	105	C-B	framrás	
Alls	7760						

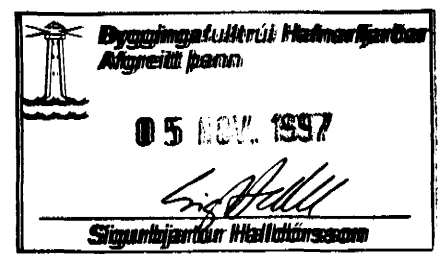

ÁLFASKEIÐ 44 HAFNAFIRÐI	BLAÐ 02
ENDURNÝJUÐ OFNALÖGN- RÚMMYND 1 OG 2. HÆÐ	KVARTI 1 50
JÓN ÖRN BERNDSEN F.VÍ. BRAGI DÖR HARALDSSON F.TEÍ.	REIKN. JÓ B TEIKN. Á S I DAGS. SEPT 1997
STOÐ VERKFRÁÐISYFNA	REIKN. JÓ B TEIKN. Á S I DAGS. SEPT 1997
SAMP. 28	NR. 70-18