

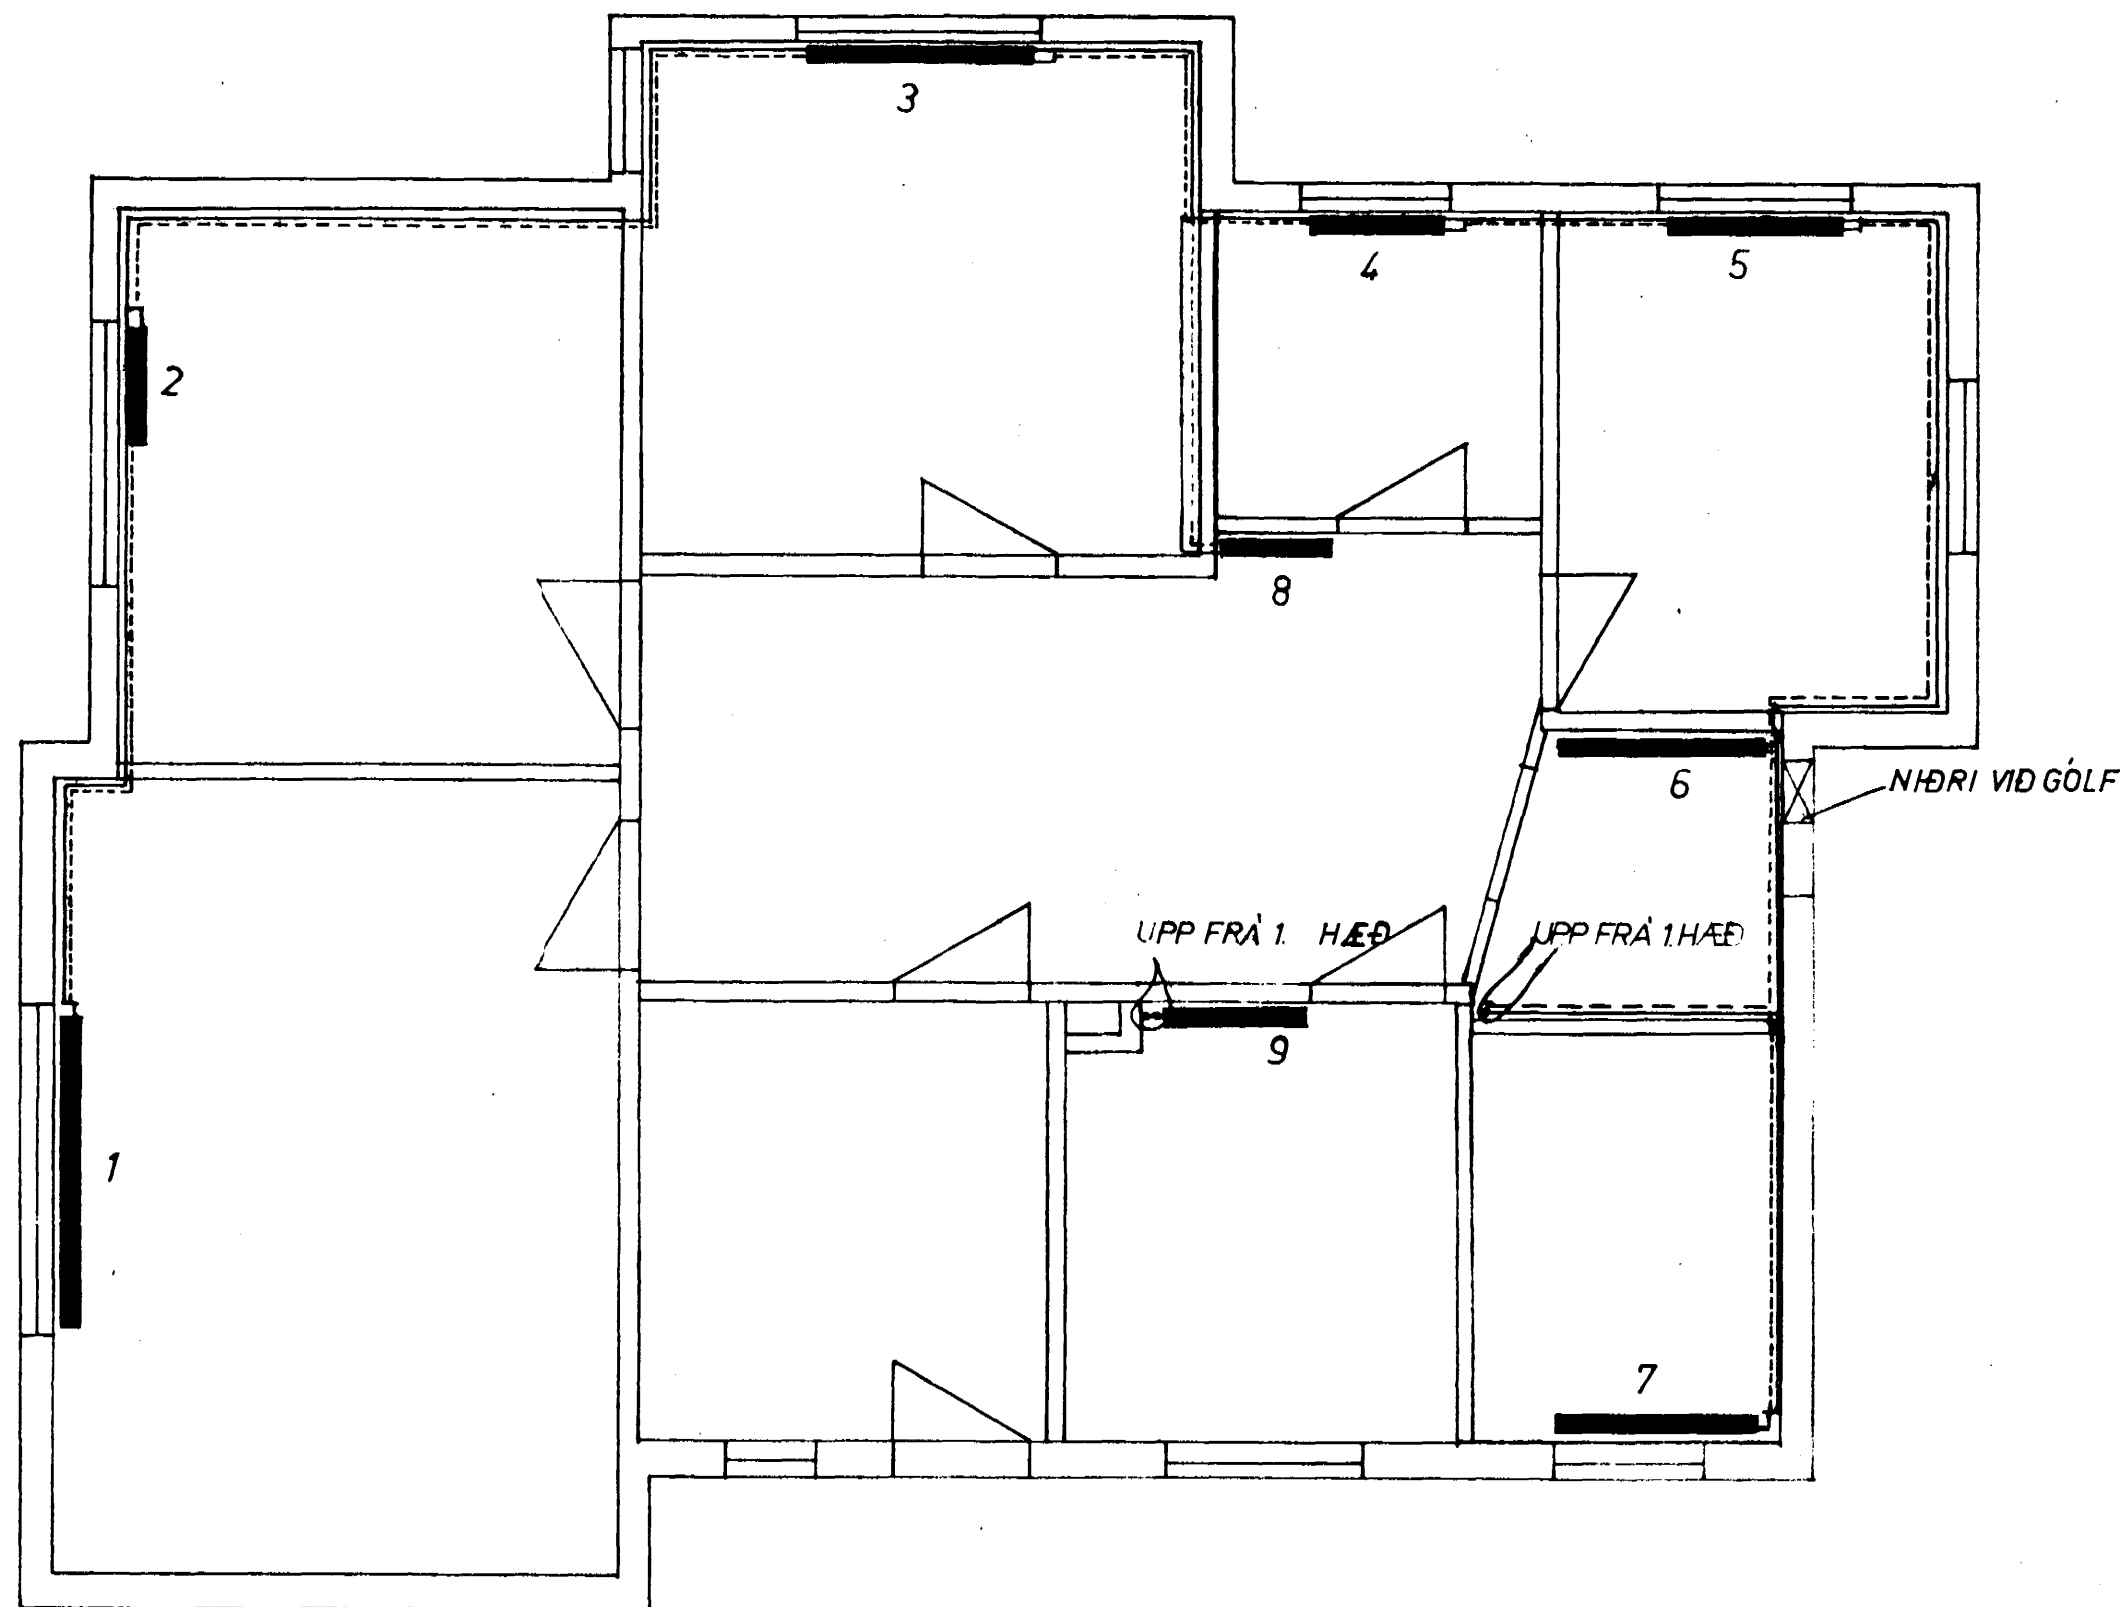


GRUNNMYND MIDHÆÐ 1:50

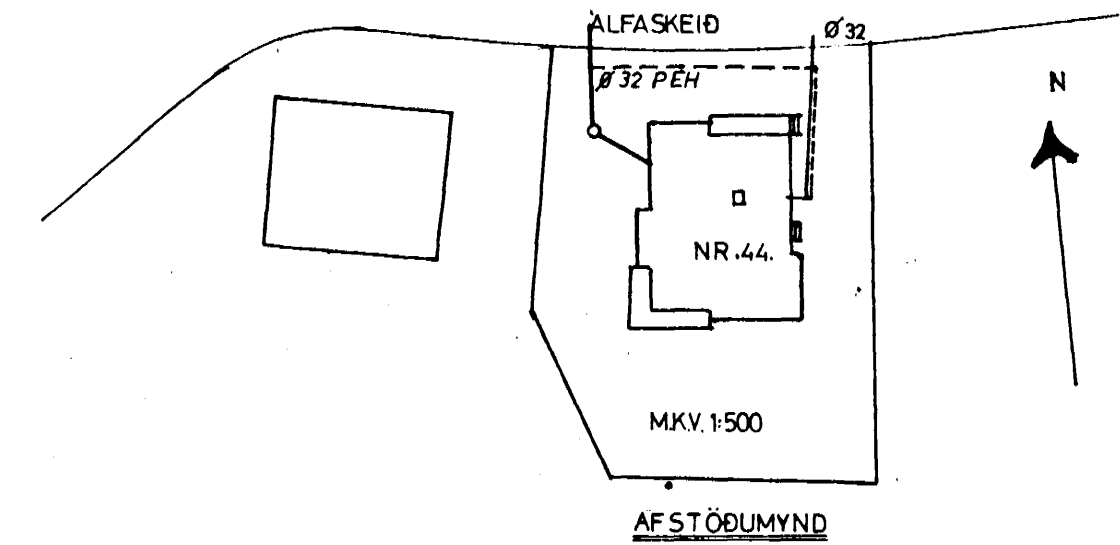


GRUNNMYND 1.HÆÐ 1:50

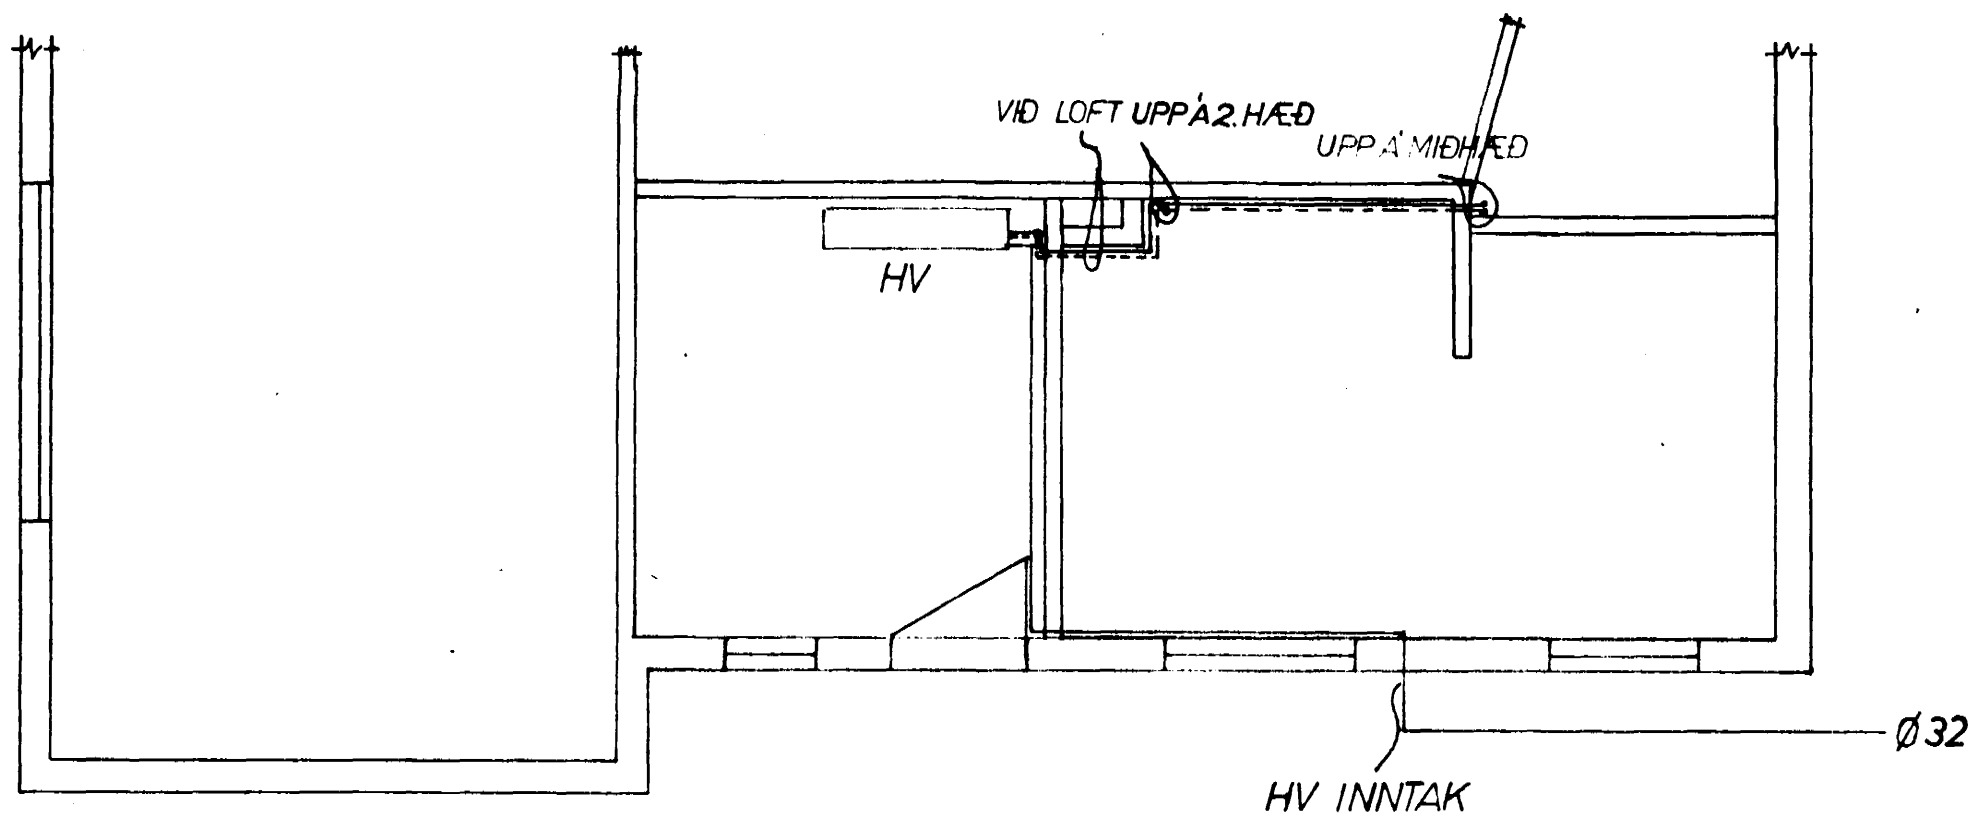


OFNASKRÁ $\Delta T=40^{\circ}C$

NR	HITATAP KCAL/T	MESTA LENGD	MESTA HÆÐ	TENGI	OFN
1	1424	200	40	CD 10	
2	898	80	70	CD 10	
3	896	140	70	CD 10	
4	380	80	70	CD 10	
5	828	110	70	CD 10	
6	346	120	70	CD 10	
7	520	130	60	AB 10	
8	450	60	70	AB 10	
9	500	80	70	AB 10	

TENGIMYND HITAVEITU

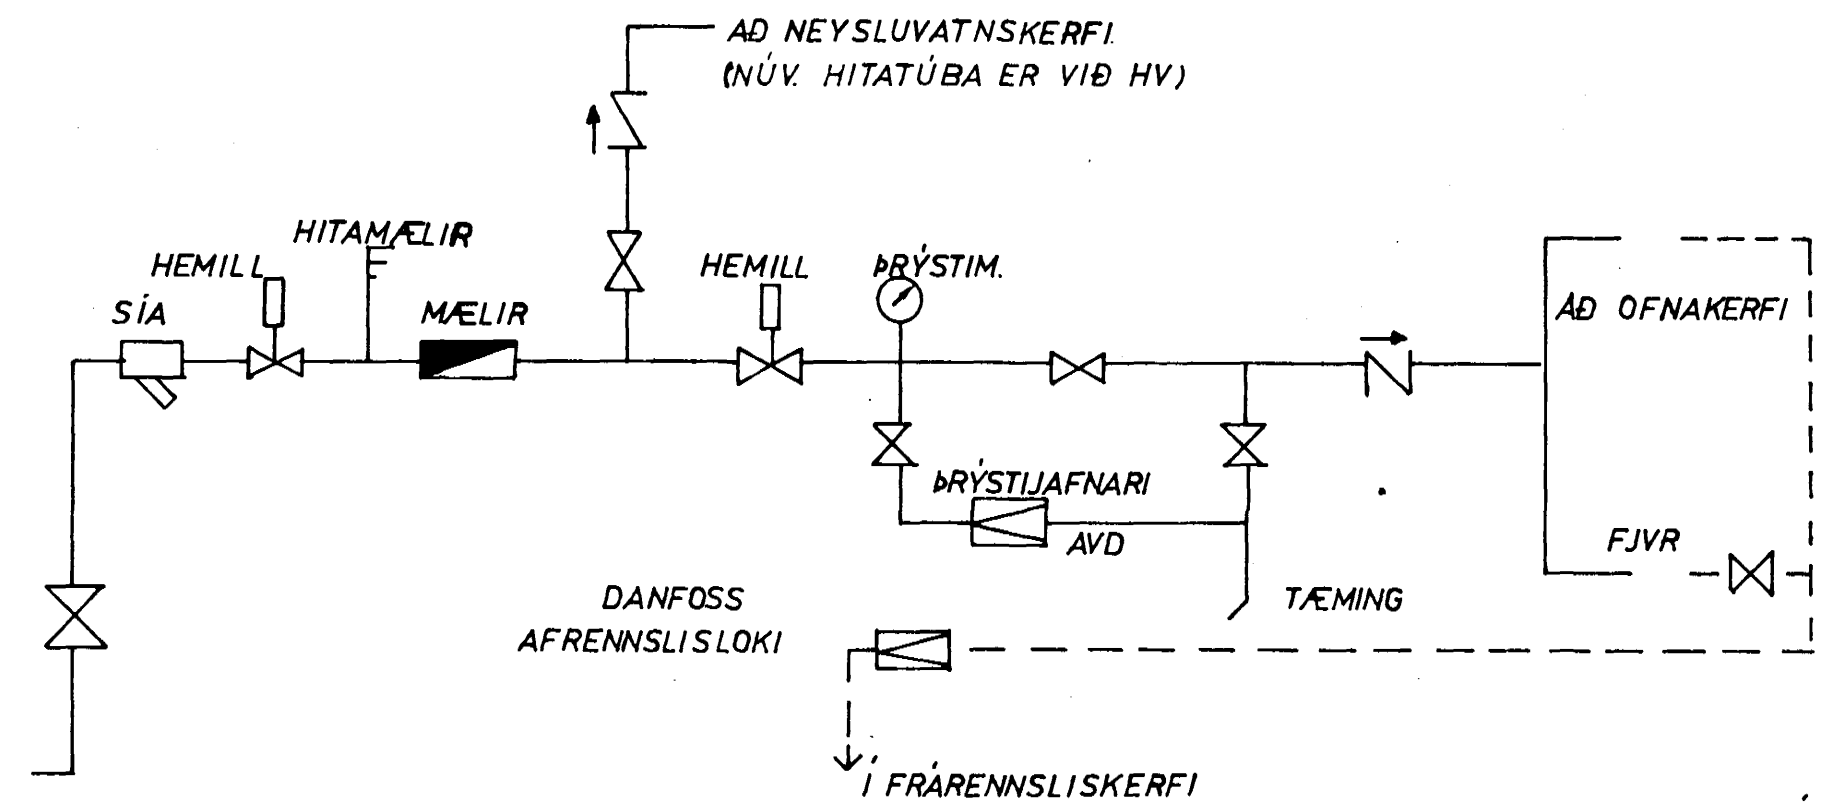

ALLAR LAGNIR ERU UTANÁLIGGJANDI
NIDRI VID GOLF NEMA YFIR DYRUM.

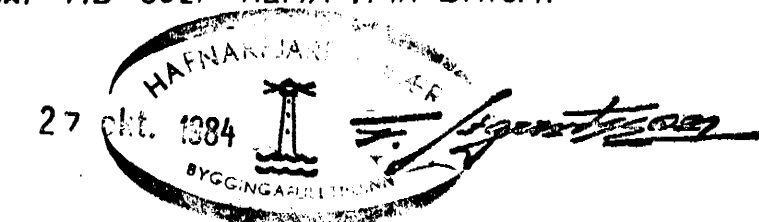

BREYTT Í SEPT '84

ALFASKEIÐ 44 HAFNARFIRÐI.	VERK	BL. NR.
		41
MIDHÆÐ, HITALAGNIR.	HAFNARF. JÚLÍ '84	
	MKV. 1:50	REIKN: <i>[Signature]</i> TEIKN: <i>[Signature]</i>
VERKFRÆÐISTOFA HALLDÓRS HANNESSONAR REYKJARVIKURVEGI 60 HAFNARFIRÐI S: 54355		