



2. HÆÐ 1/100

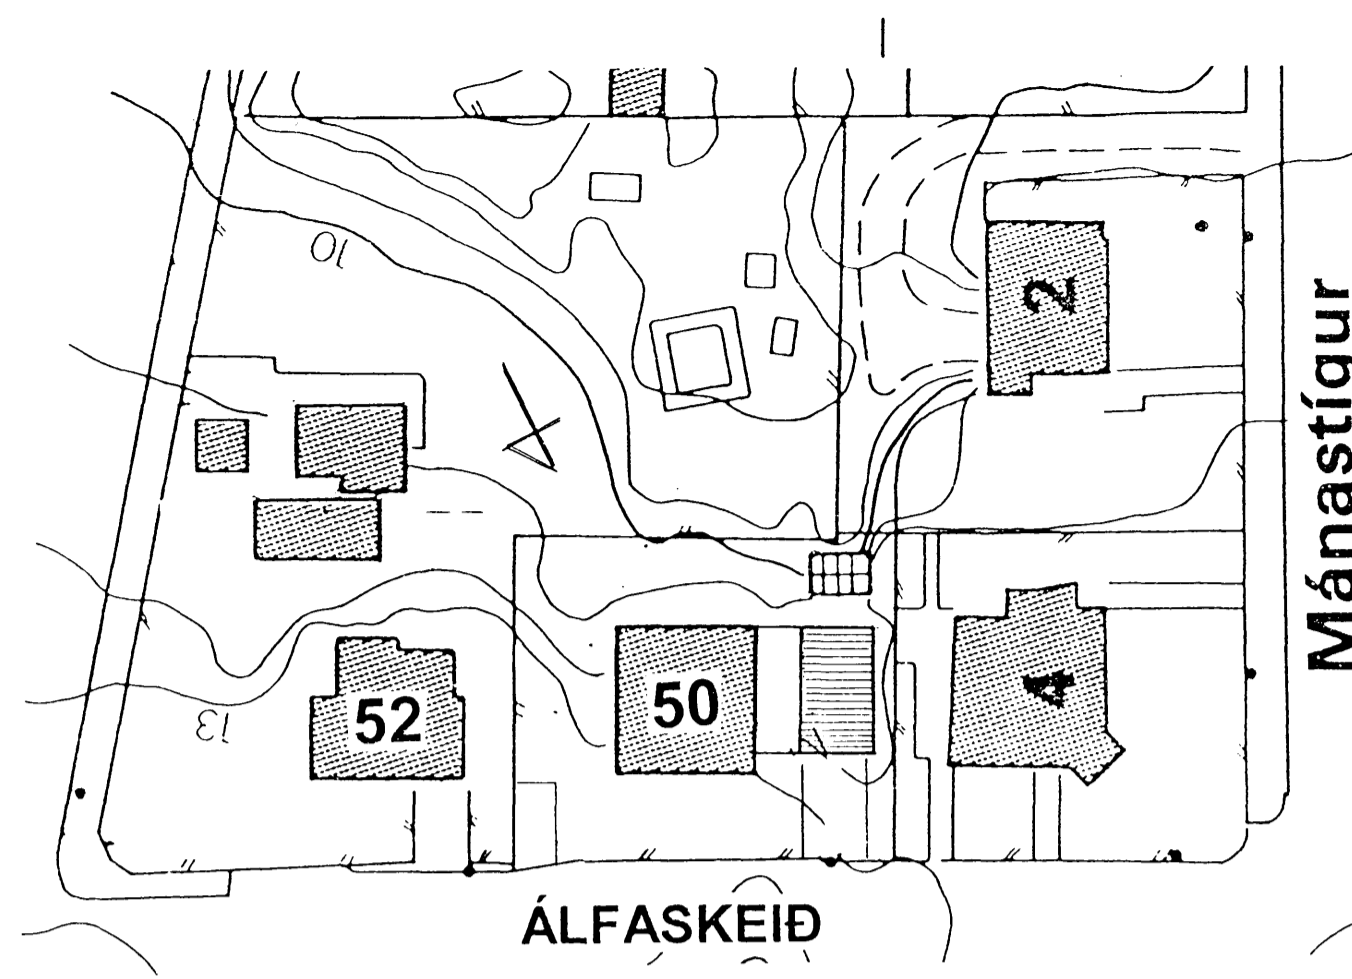


Samþykkt  
22.09.99  
K.P.

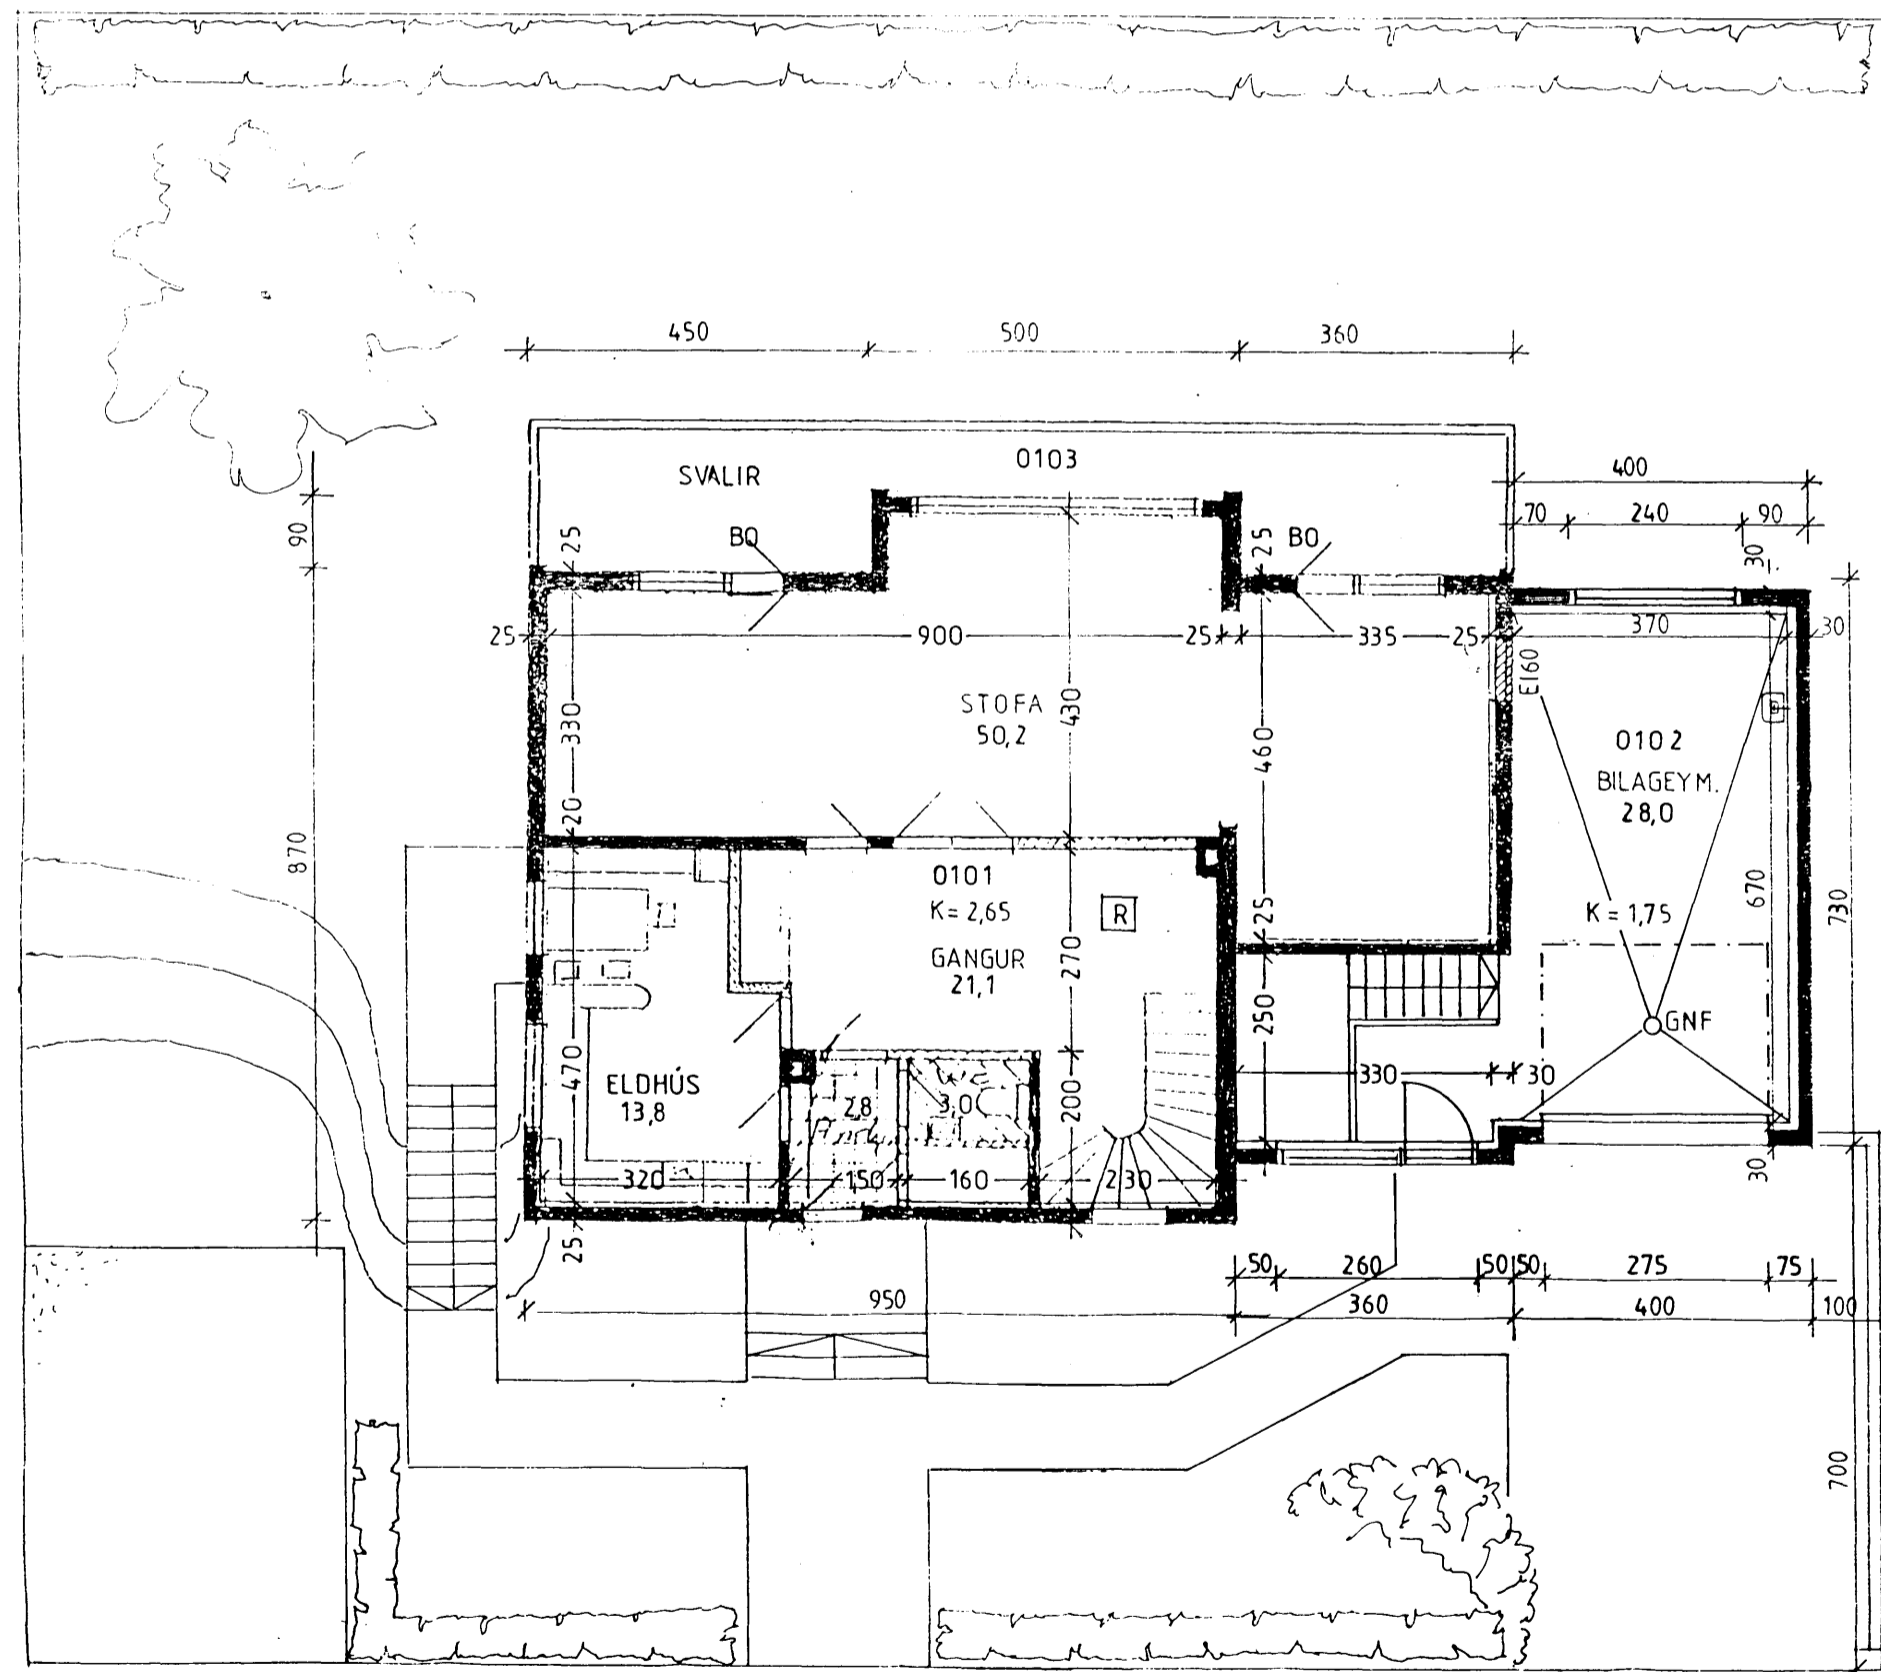

1. HÆÐ 1/100

breytt dags. teikna? lýsing

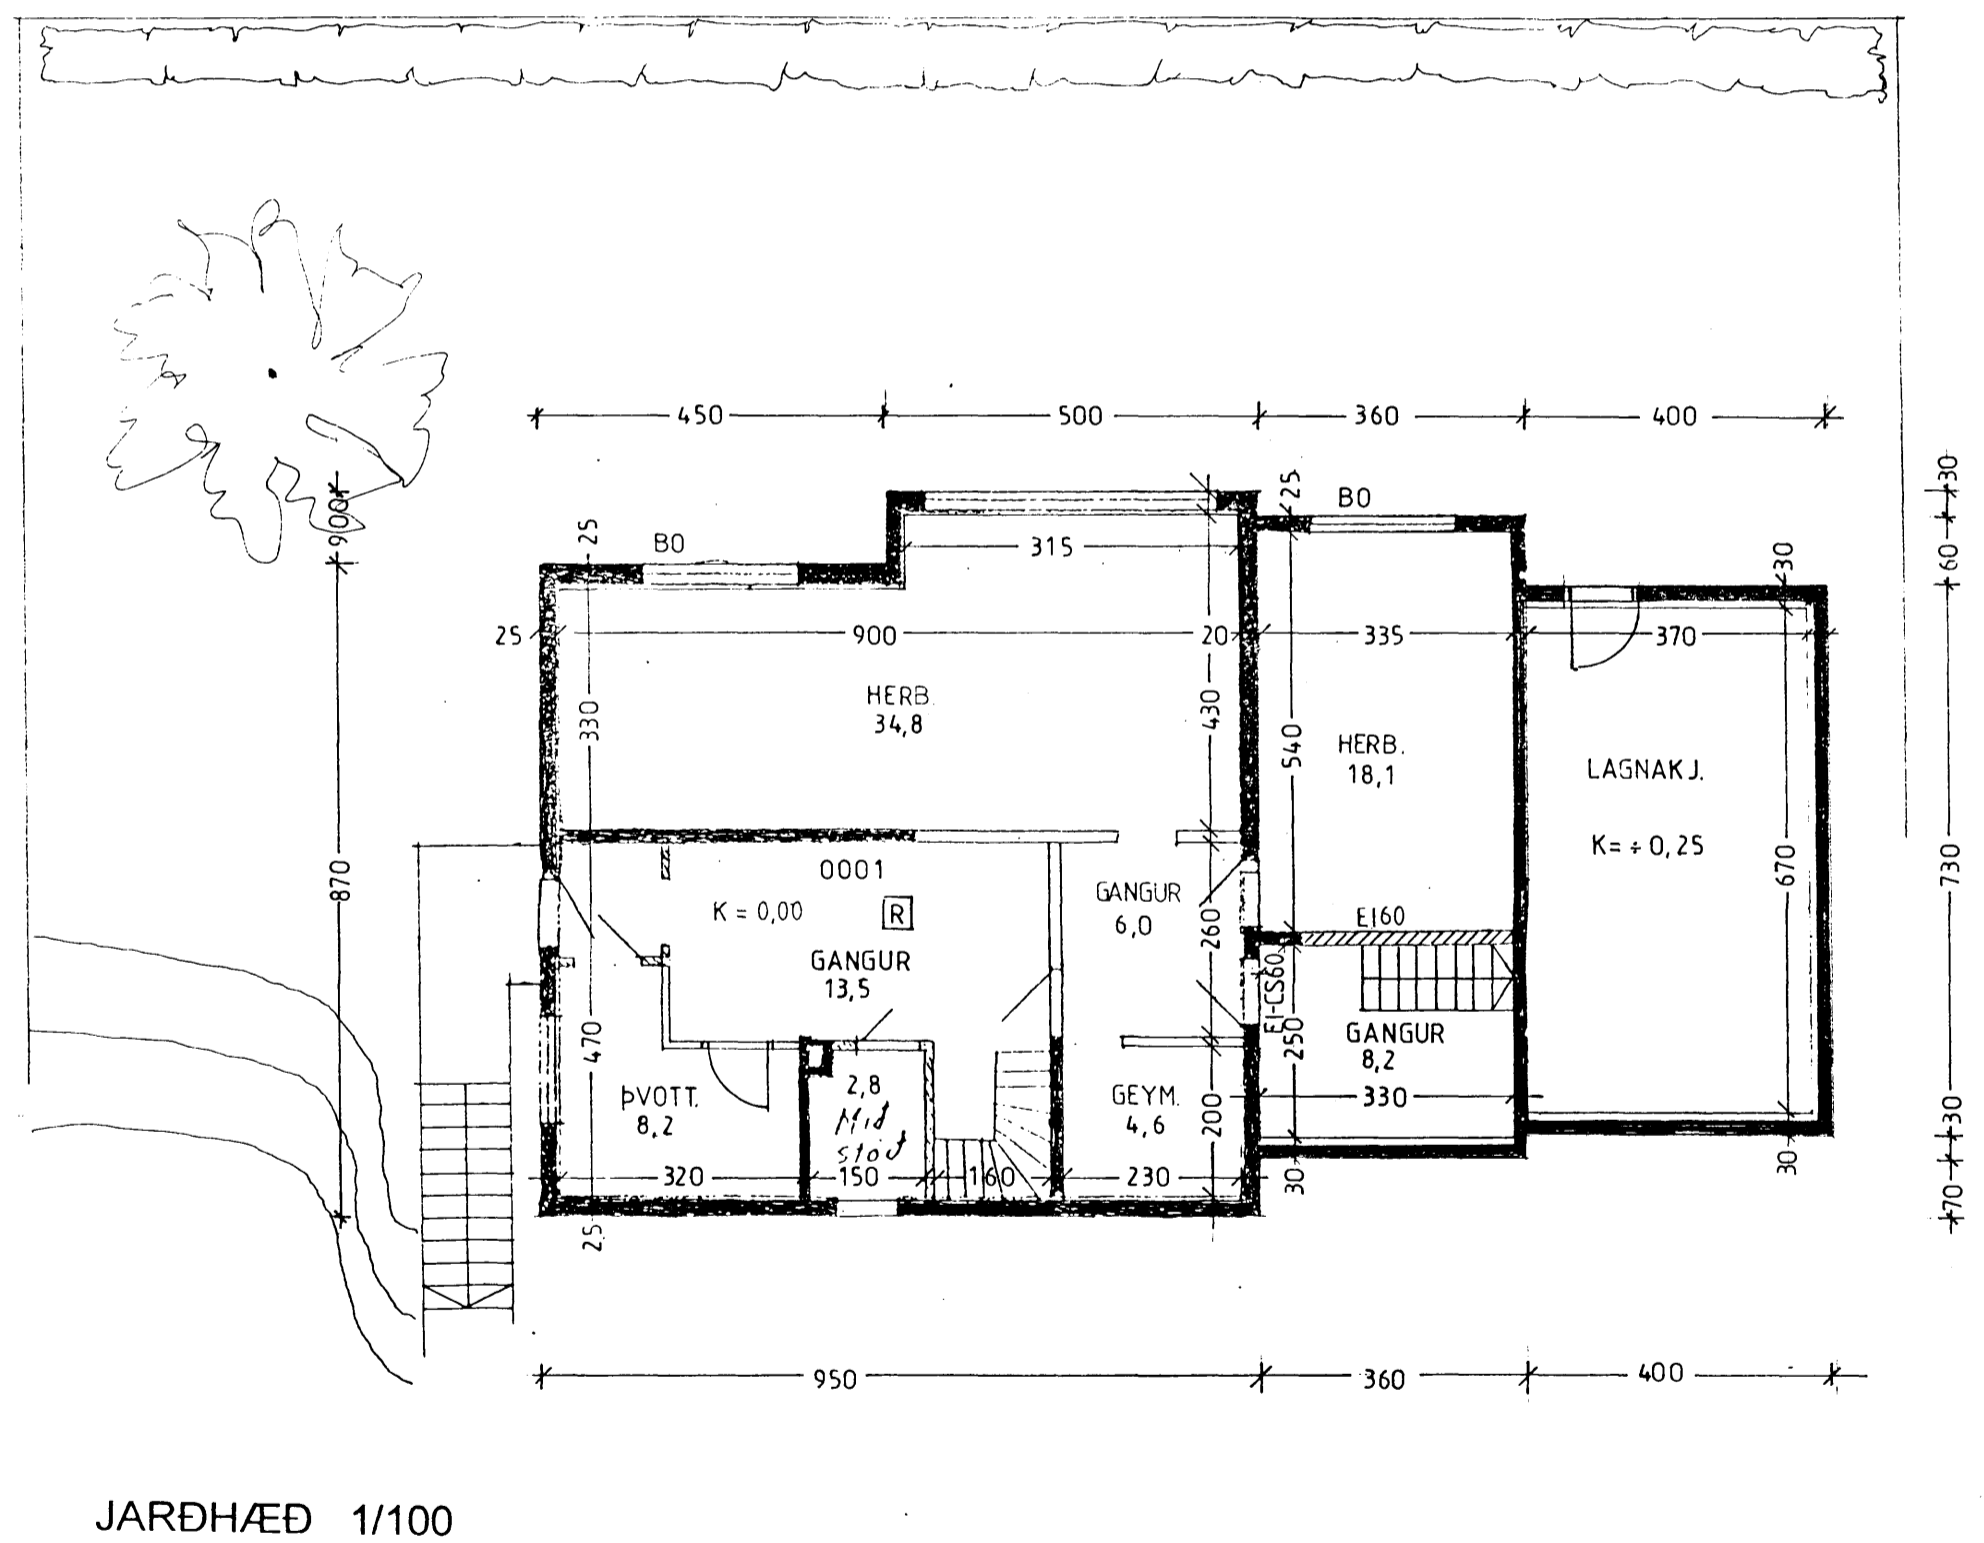

JARDHÆÐ 1/100

Afstöðumynd 1/500

verknr.: hanna?/teikn: ff

mkv: 1/100

Grunnmyndir 1/100

dags: 22.09.99

TEIKNISTOFAN THAK

FRIBRIK FRIBRIKSSON ARCHITECT F.A.Í. 21250-4510, FFARX @ SLANDIAIS KLADPARSTIC.IG, IOI REYKJAVIK, SIMI 5511060, FAX 5511060

30.09.99 L.H. SIKSSON

101

Álfaskeið 50