



ÁLFASKEIÐ 50 SUÐUR 1/100

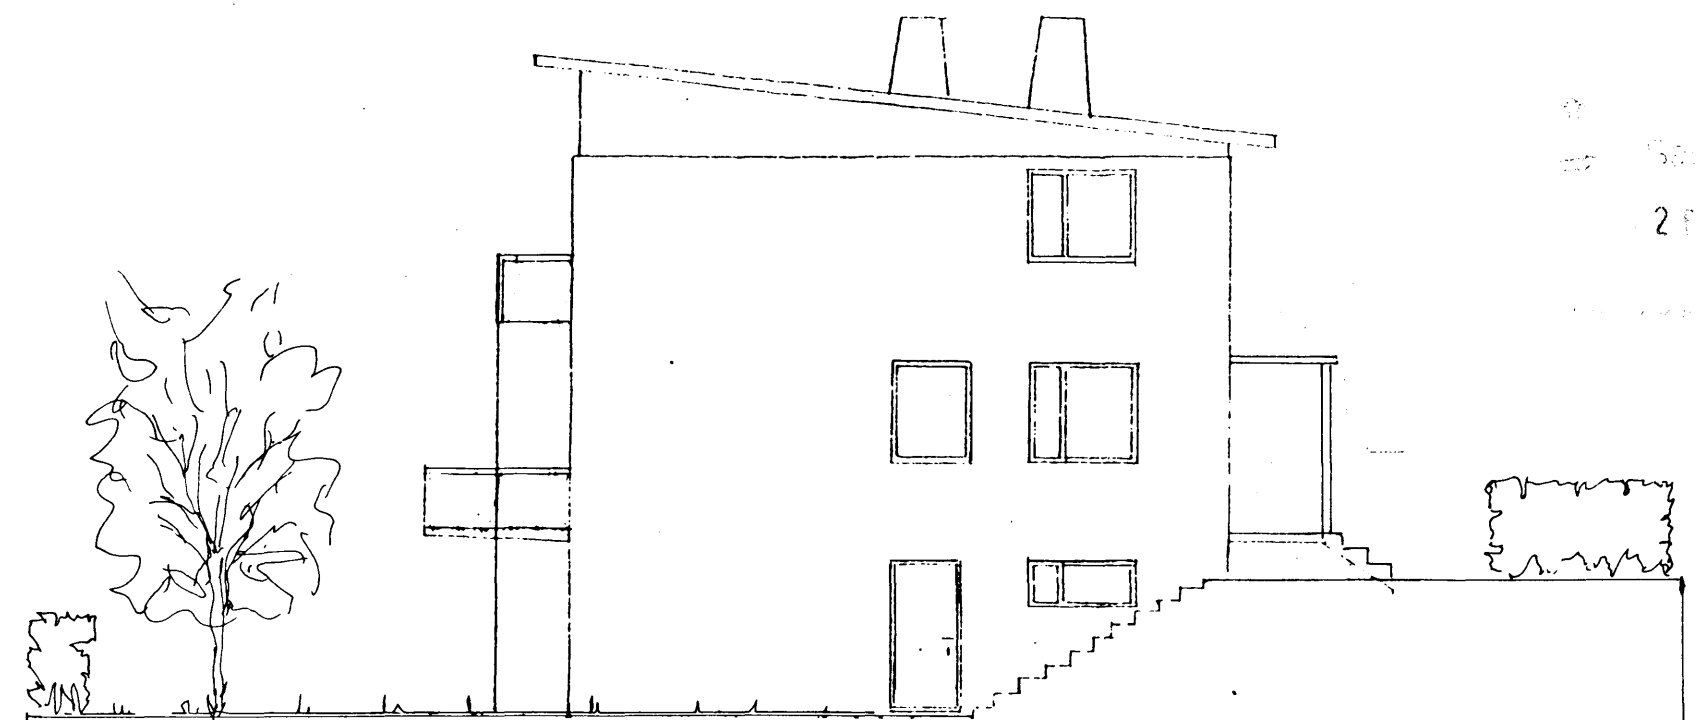


AUSTUR 1/100

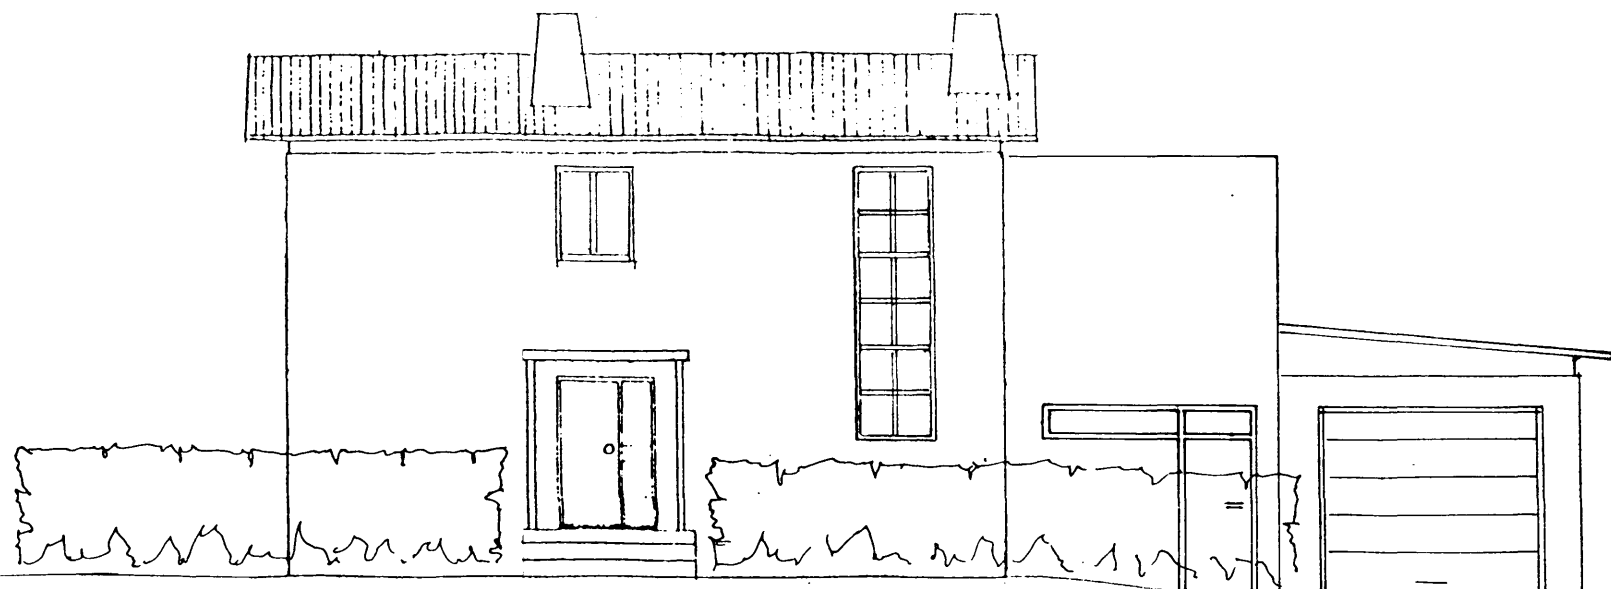


NORÐUR 1/100


ÁLFASKEIÐ 50

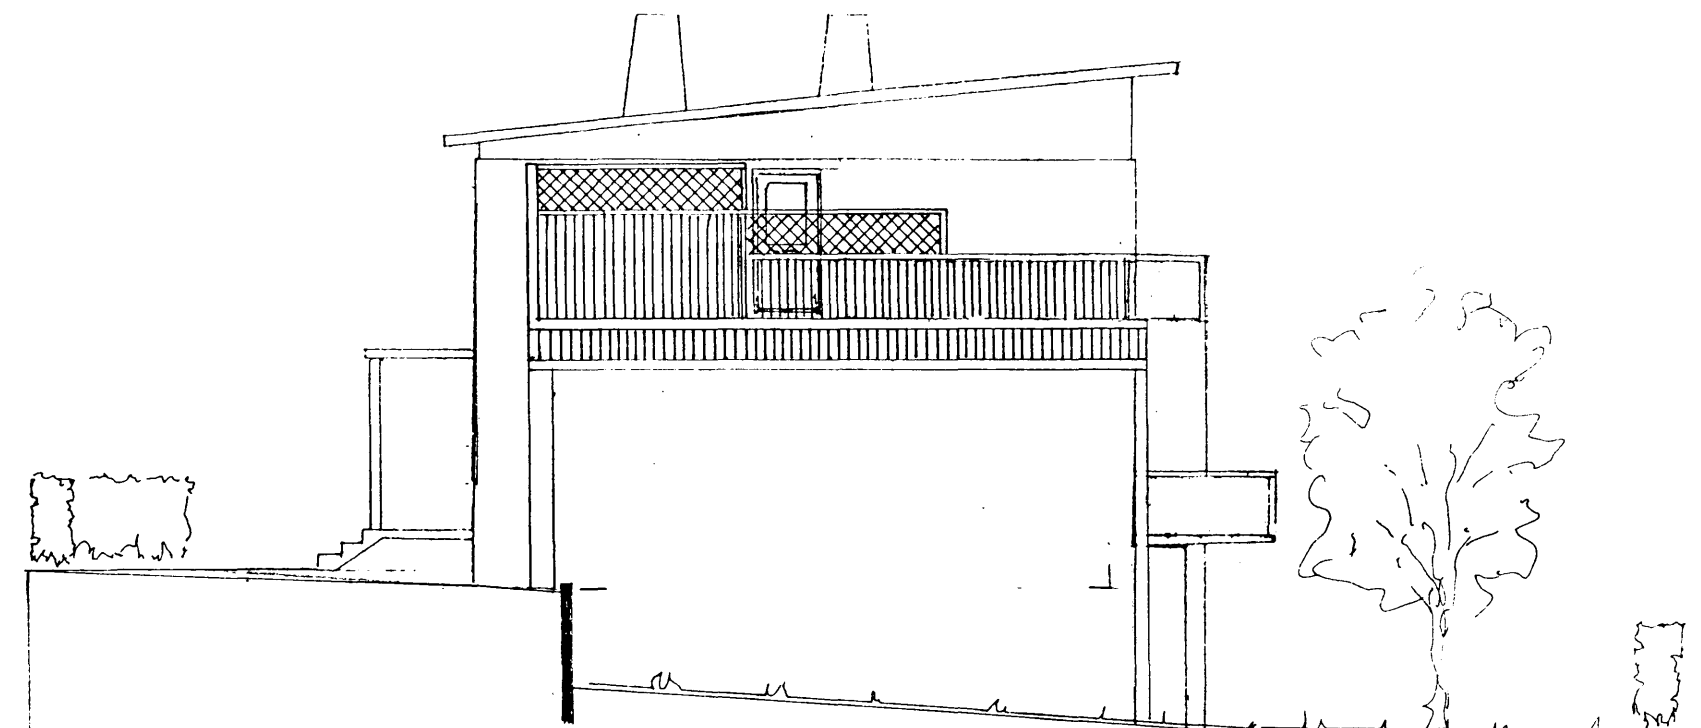

VESTUR 1/100

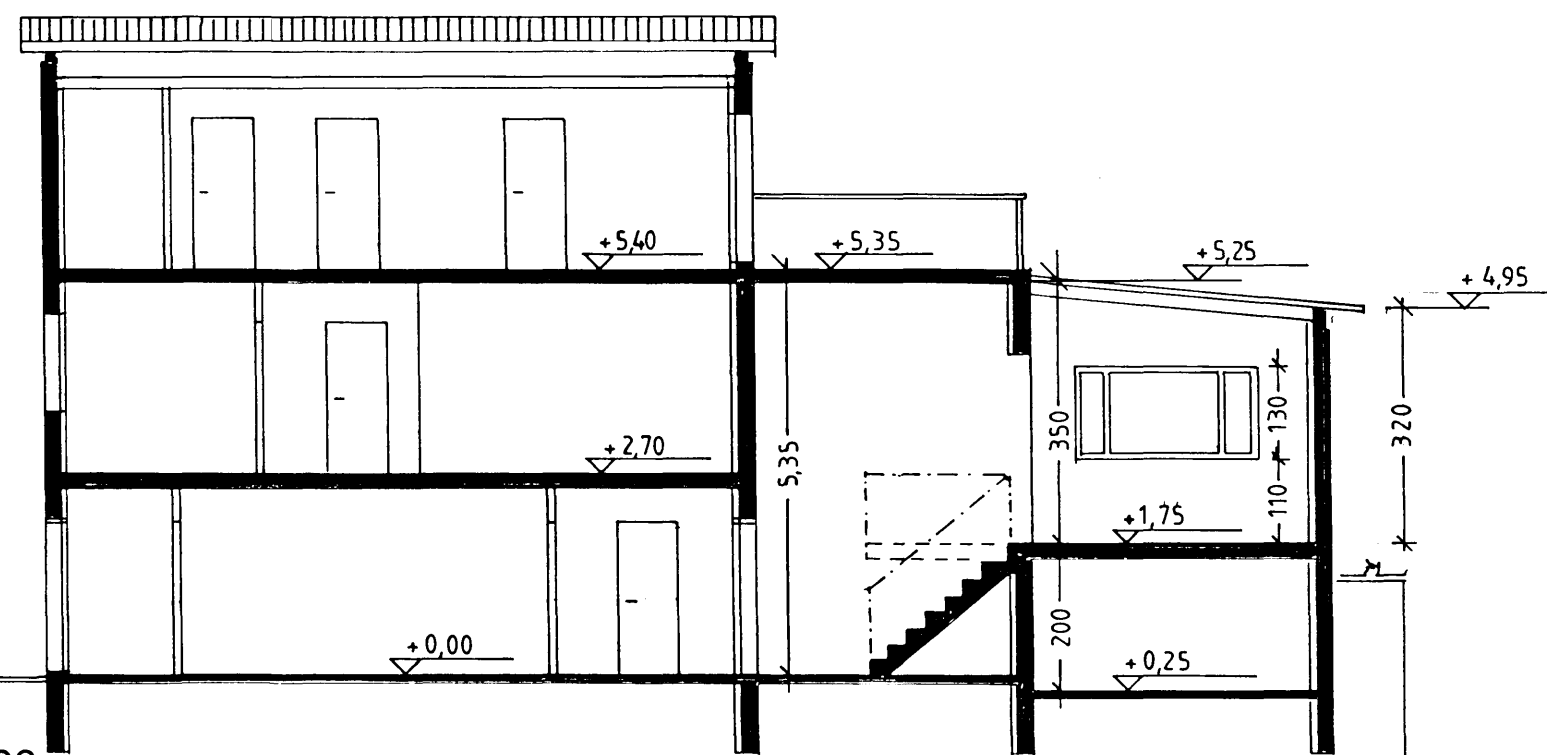

SNEIÐING A - A 1/100

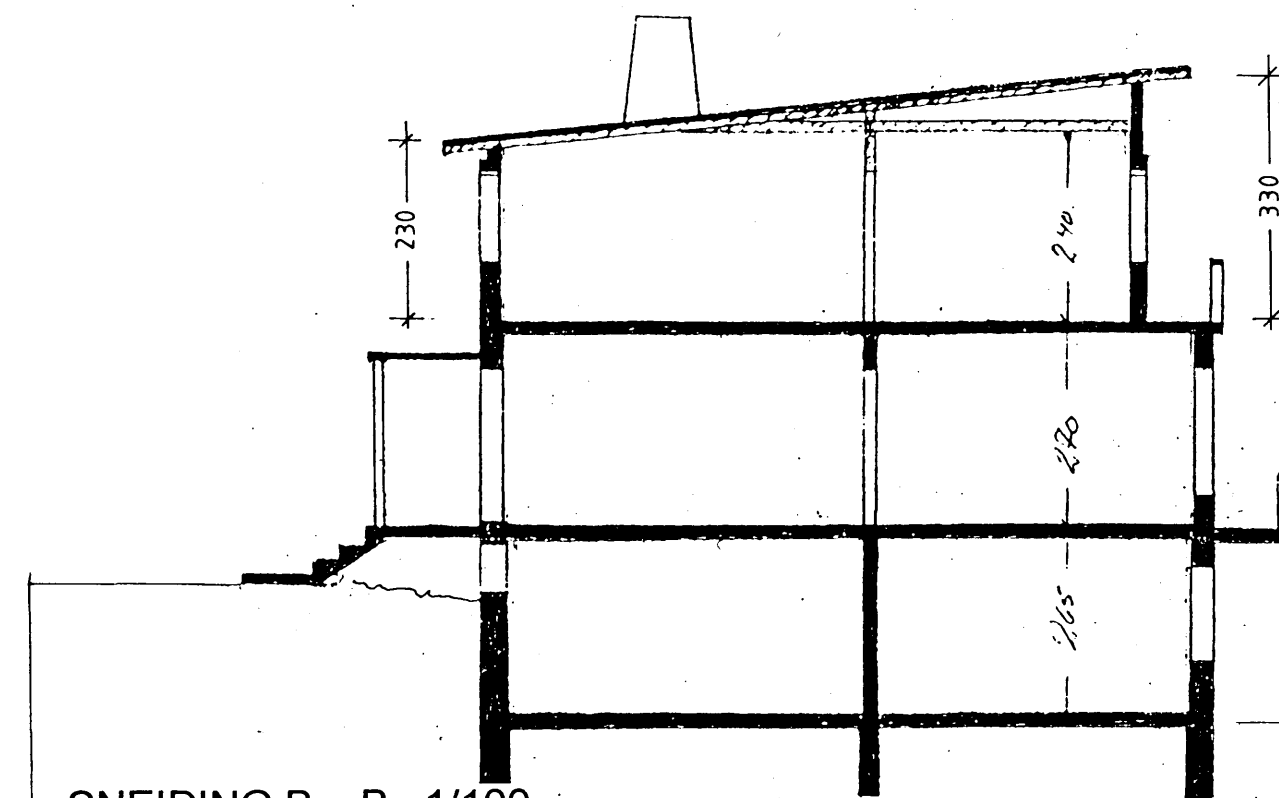

SNEIÐING B - B 1/100

Sneiðingar 1/100

verknr.:

hanna?/teikn: ff

mkv: 1/100

Útlit 1/100

dags: 22.09.99

TEIKNISTOFAN THAK

EMBRÍK EMBRÍKSSON ARCHITECT F.A.Í. 21250-4519, FF-ARK. @ ÍSLANDÍAS KLAPPARSTÍK.ÍG, 101 REYKJAVÍK, Sími 5511060, Fax 5511060

30.09.99 *Hreiðsæsson*

breytt dags. teikna? lýsing

102  
Álfaskeið 50