



GRUNNMYND UNDIRSÖÐUR  
1:50

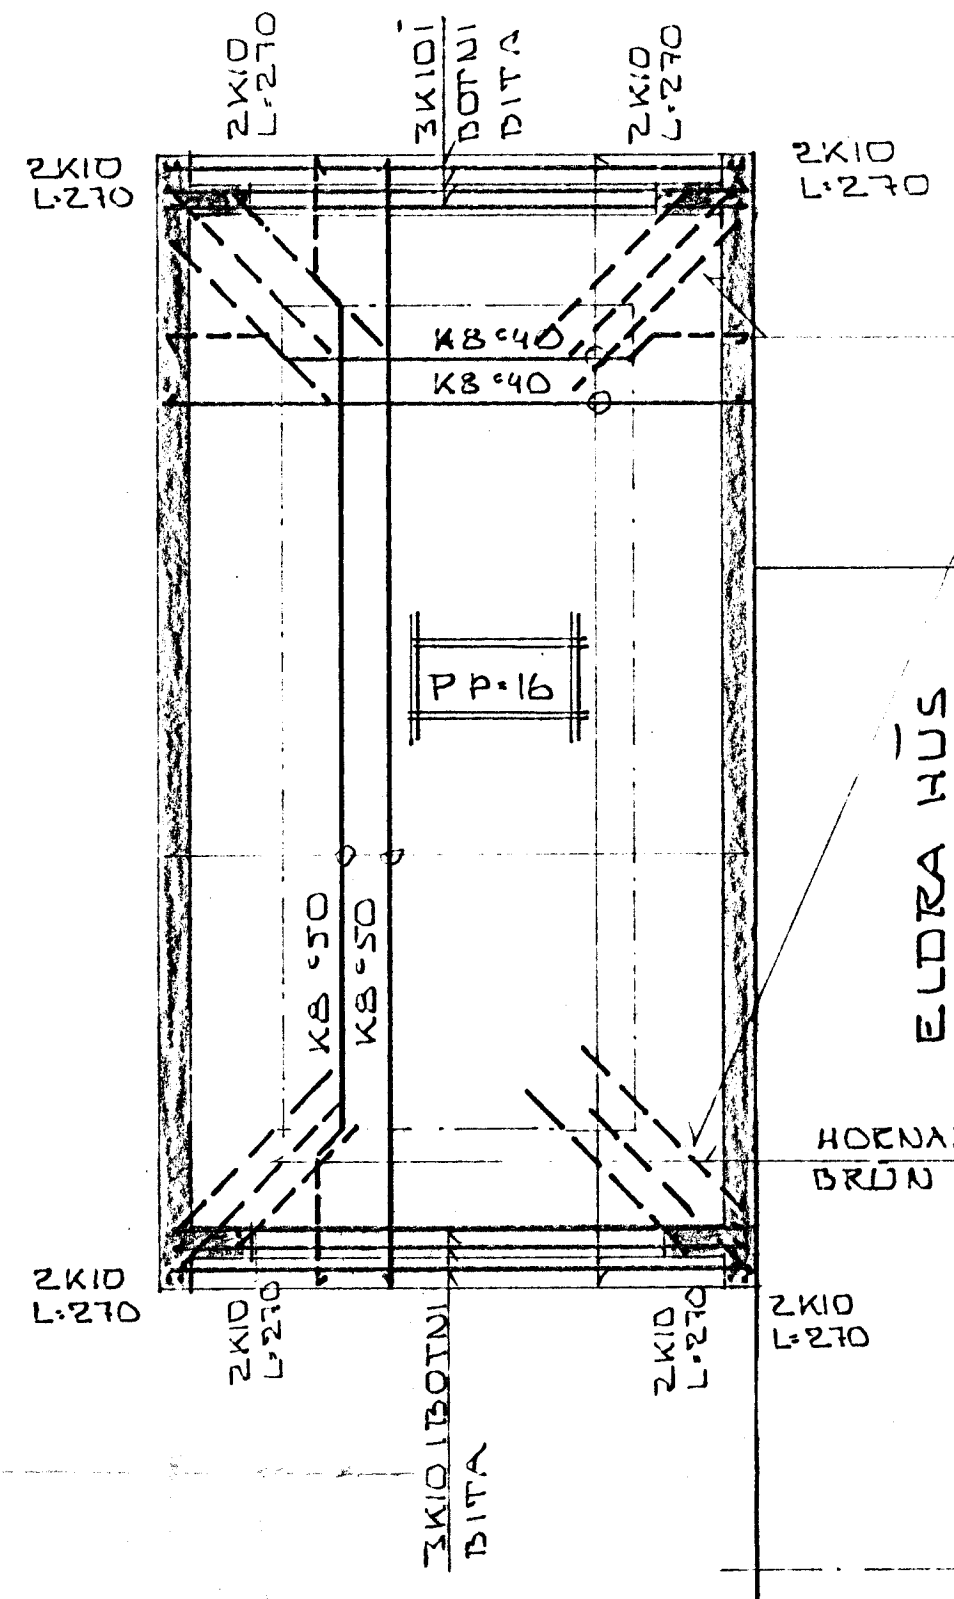

PLATA YFIR HÆÐ  
1:50

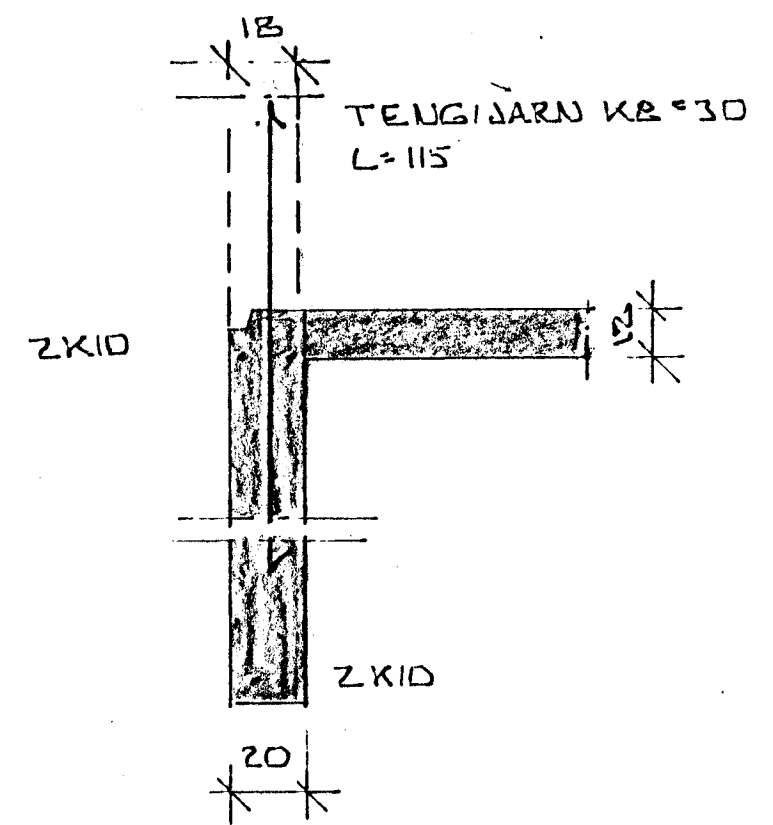


SNIED I UNDIRST.  
1:20

SKÝRINGAR

HREINSA SKAL VANDLEGA UNÐAN UNDIRSTÖÐUM  
 6 1/2 x 1/2"  
 ÖLL STEYPA SZ00 SKV. ÍST. 10  
 VÆLSLIPA SKAL EFRI PLOTU

1980  
 16. okt. 1980

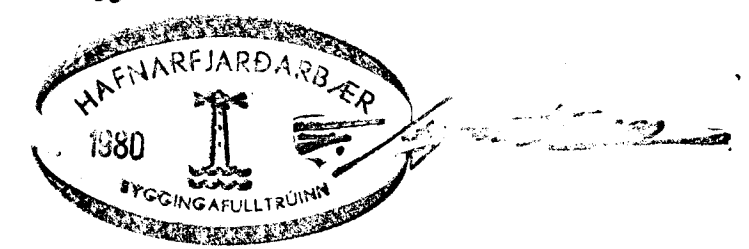

ÁLFASKEIÐ 56 HAFNARF BILGEYMSLA BURÐARVIRKI	MÆLIKVARDI 1:50 1:20	VERK 8018	TEIKN NR 1.1
	Hann Teiknað	Yfirfarid: Samp:	DAGS 6. SEPT 80
JÓHANN GUNNAR BERGPÓRSSON VERKFR MVFI STRANDGÖTU 11 — HAFNARFIRÐI — SÍMI 53315		BREYTT	