
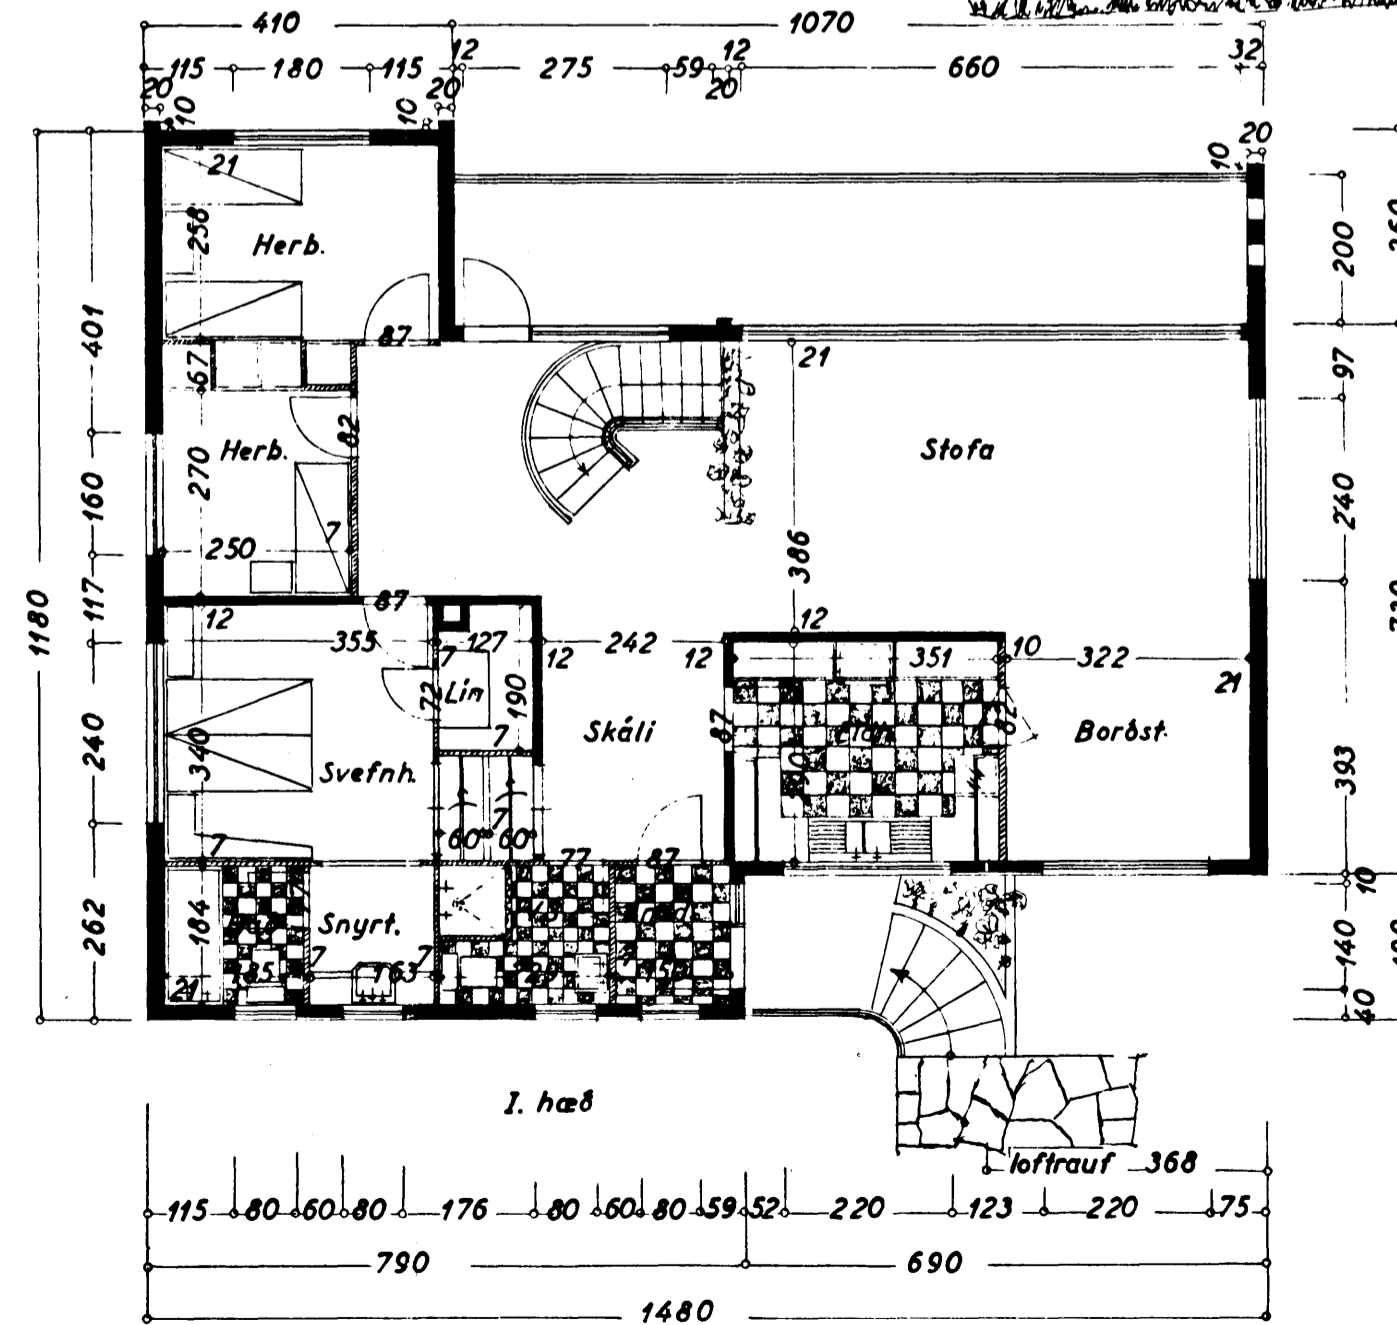
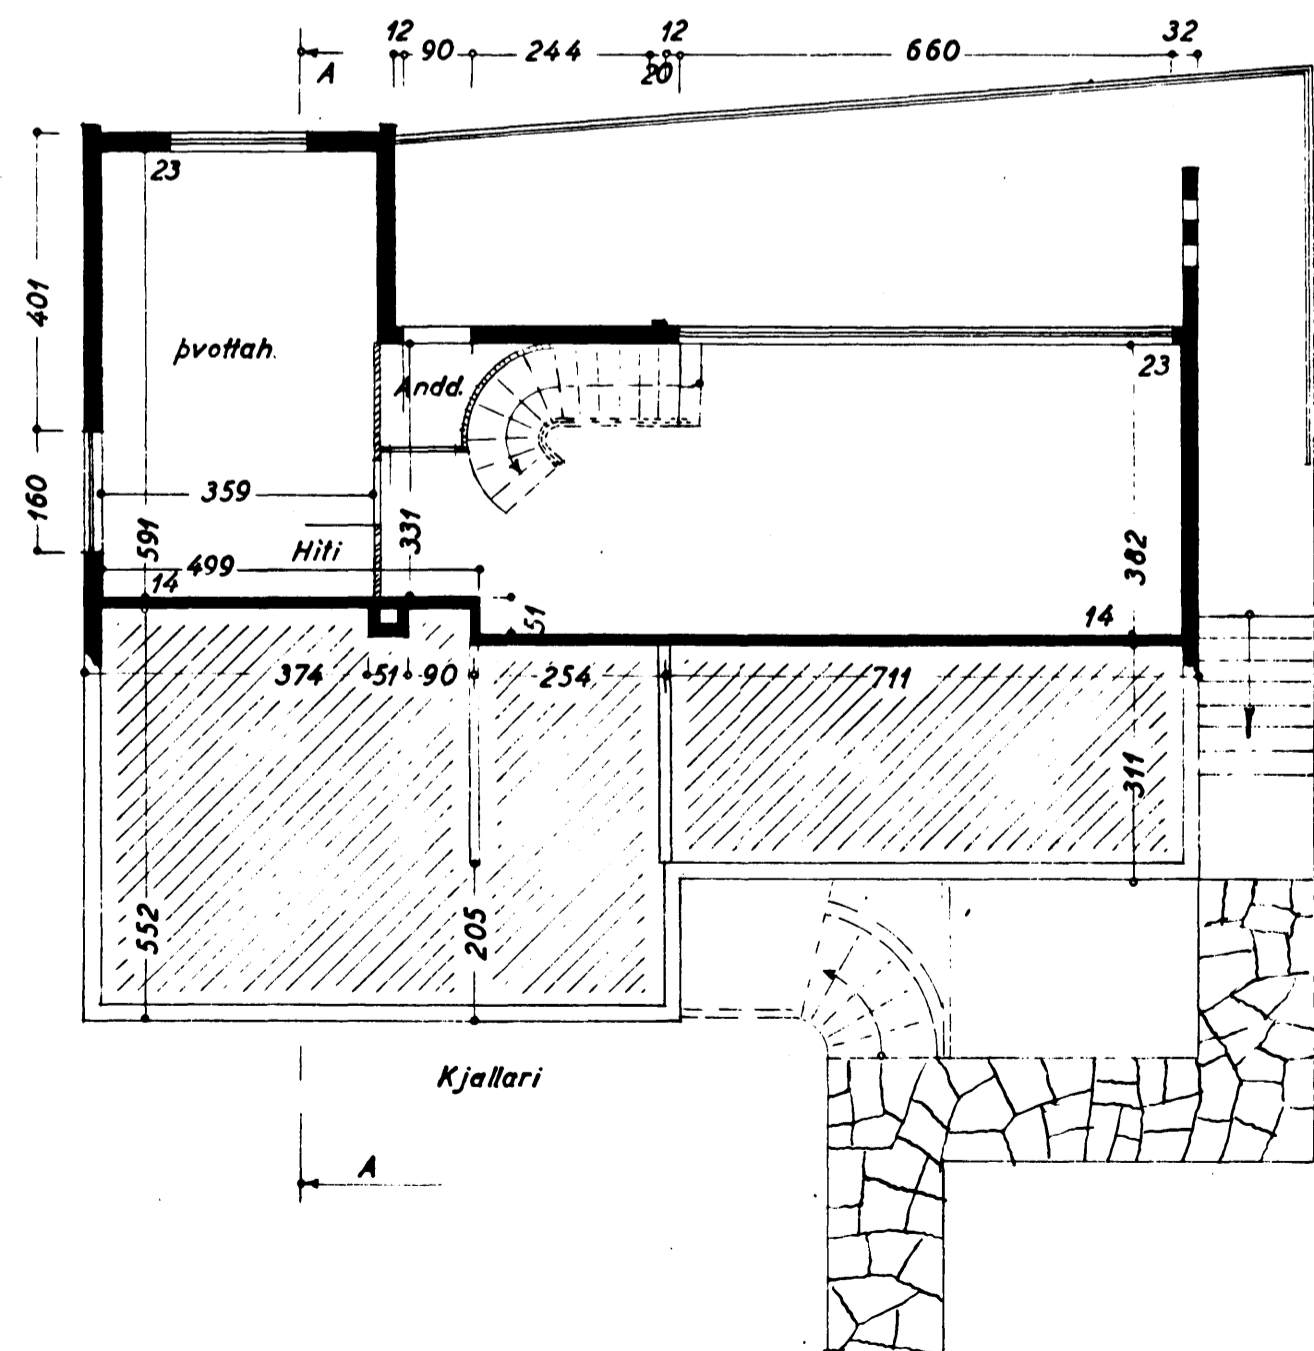
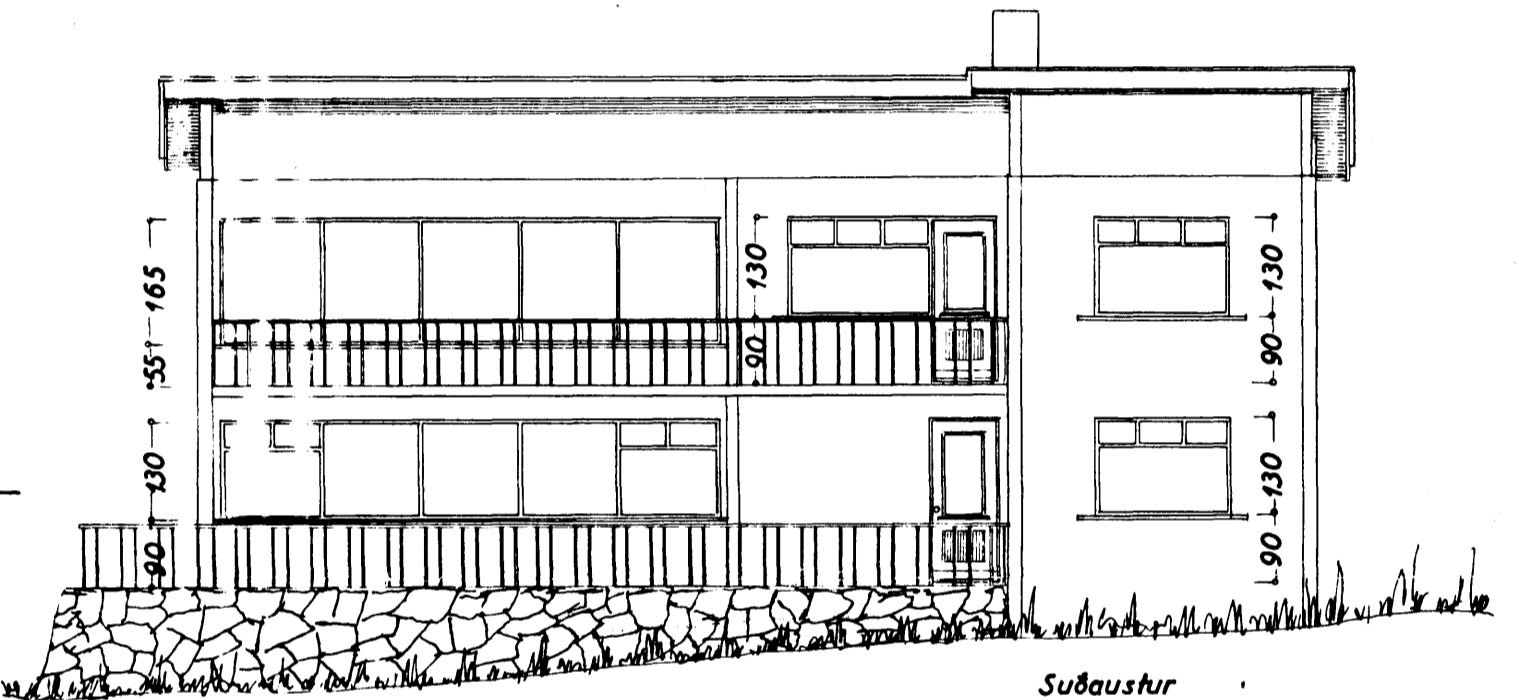
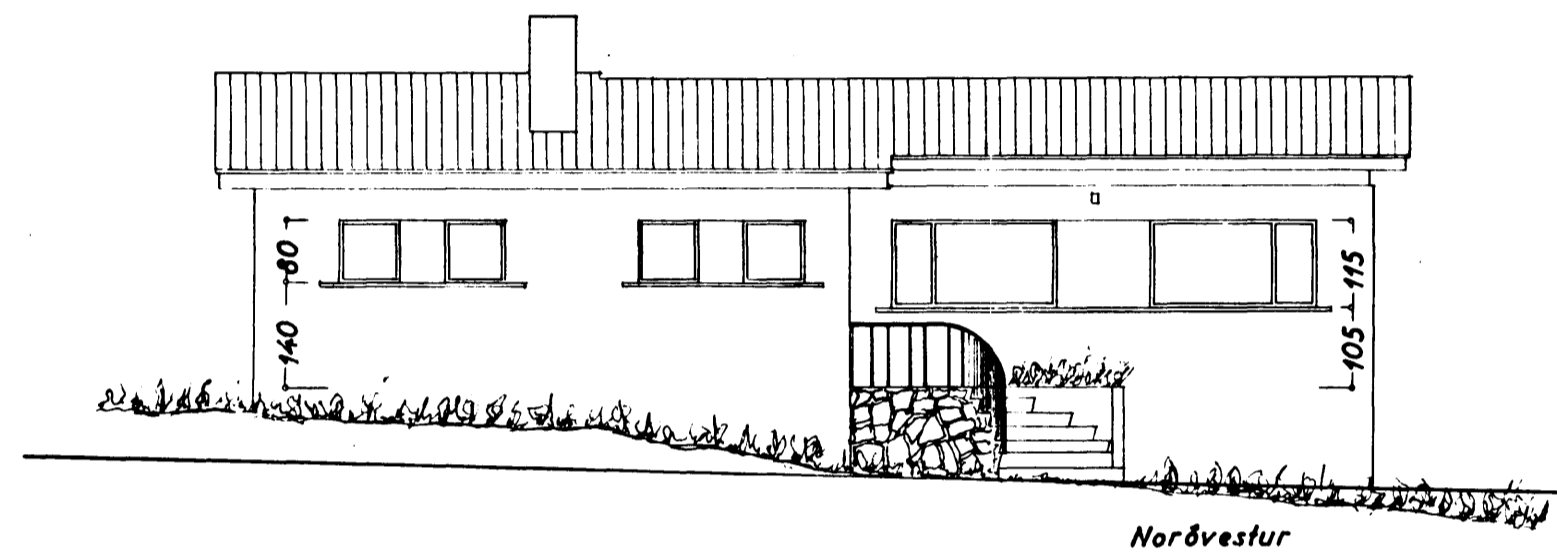


Sp. 28/6 59

Stærð: 133,71 m²
623,00 m²

HÚSAMÍÐAMEISTARI:

MÚRARAMEISTARI:

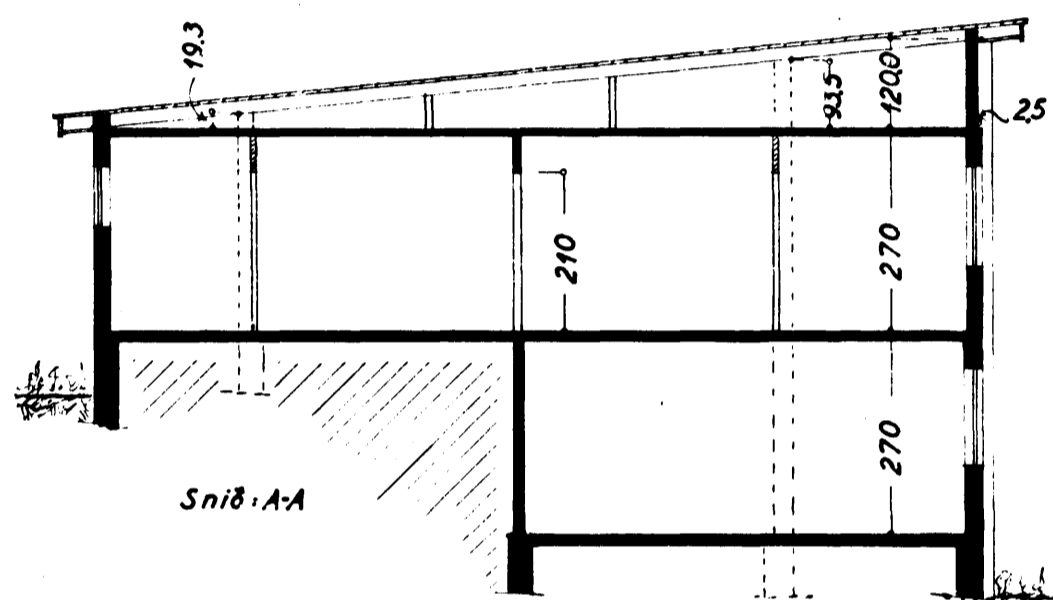

Eig:
Þorkell Jóhannesson
Alfaskeið nr. 58

1:100

Stofnunarritið 2. apríl 1959
F. Jóhannesson