


GRUNNMYND 1:25

PLOTUP 16 CM
 JARN I NEÐRI BRUN HEILDREGIN
 — — — — — EFRI — — — — — PUNKTARUD
 STODIR JARNB: 4φ12; GJ. φ8c25
 FOTURUNDIR MIDSTODUM 50.50 CM
 FOTURUNDIR VEGGST. 50 CM BREIDUR

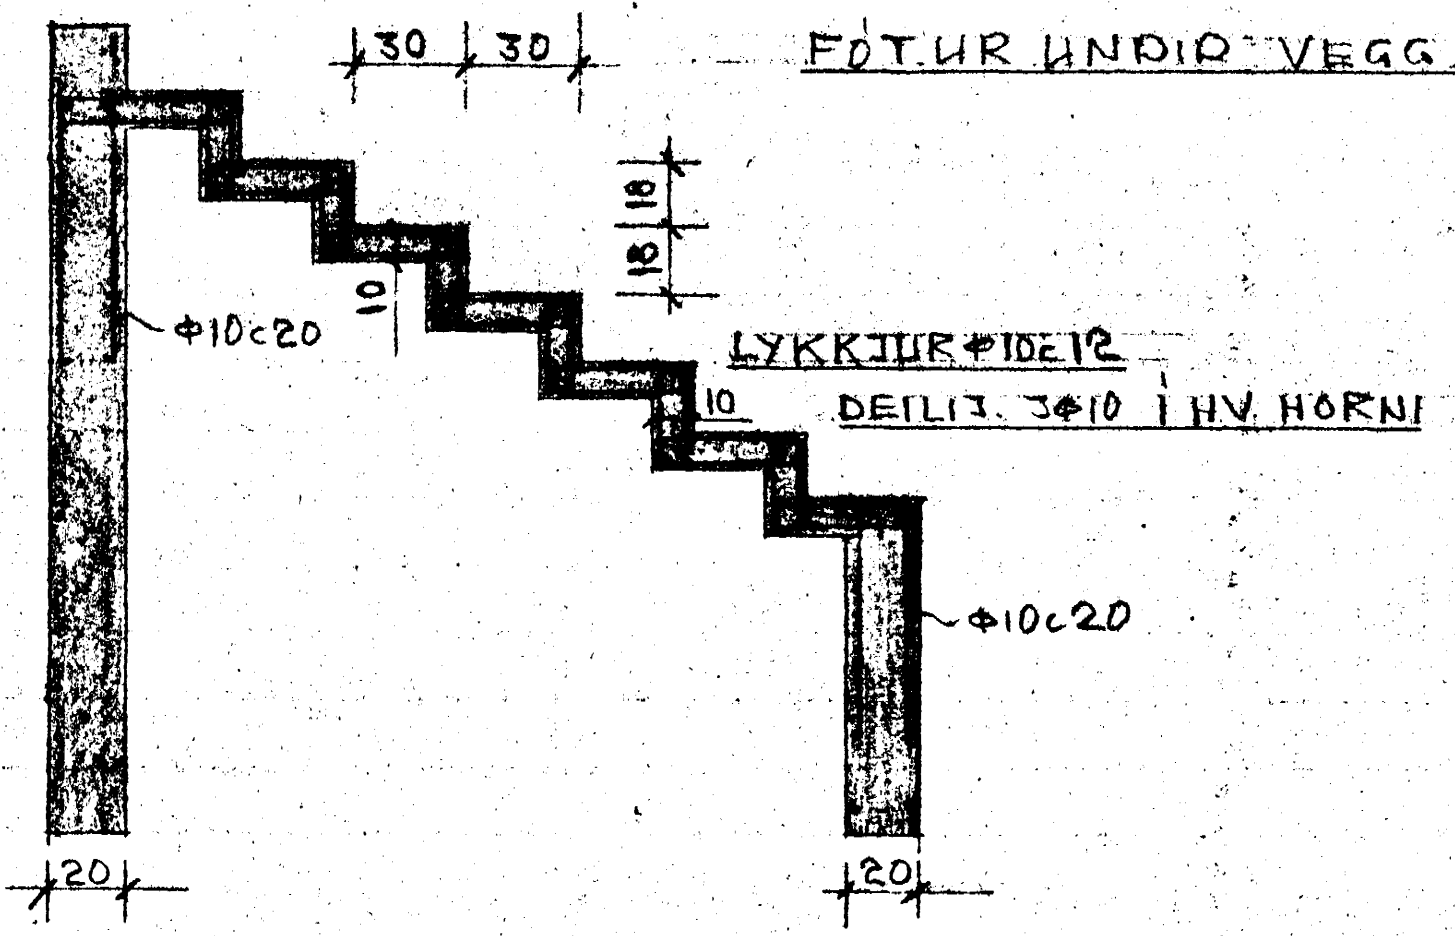

A-A 1:20

ALFASKEIÐ NR. 58
 JARNB. SVALA
 HAFNARF. 21-2-64
 Björn B. Steinhildsson