



ALFASKEID 71 HAFNARFIRDI. M. 1:100 OG 1:1000.


Landgr. 1. A. 1000 Bygginga-
nefndar 19.5.76
BYGGINGAVALMIÐUR N.
I HAFNARFIRDI

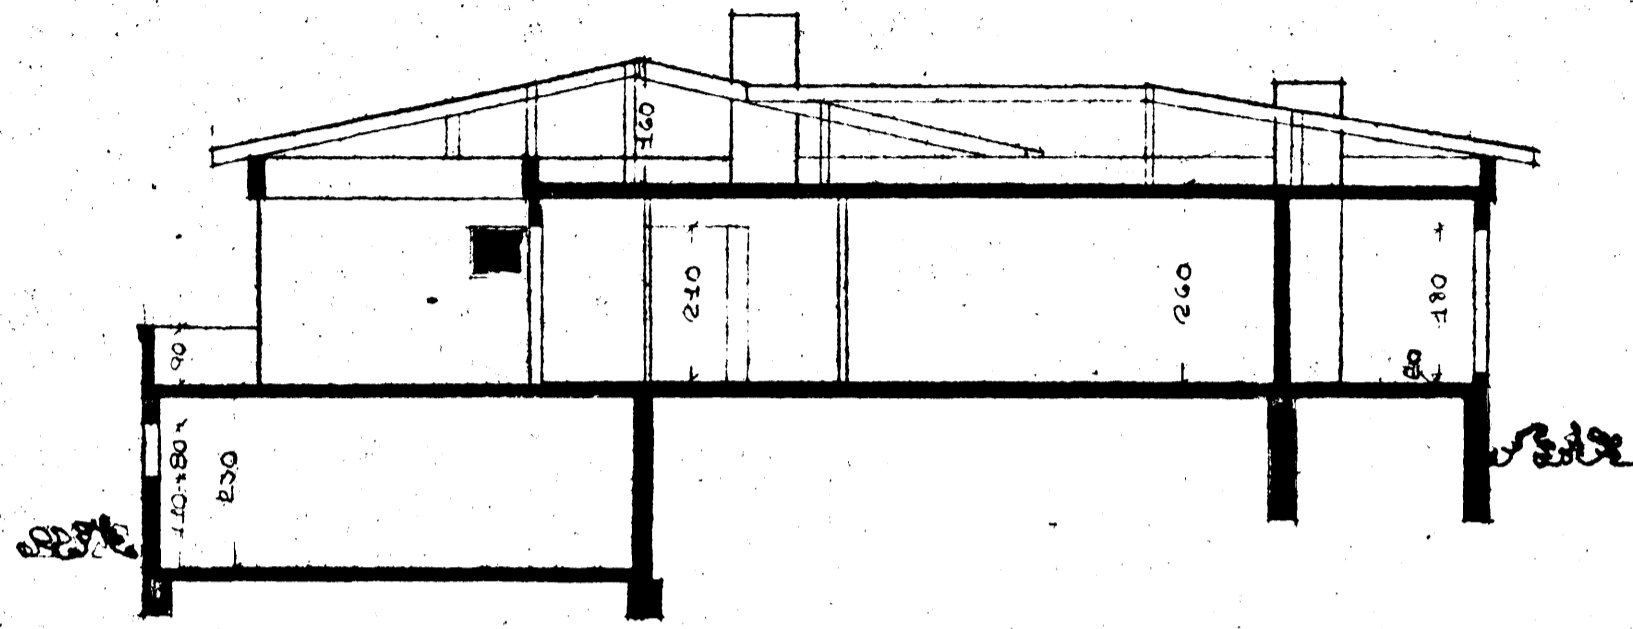


SNID B-B. M. 1:100.

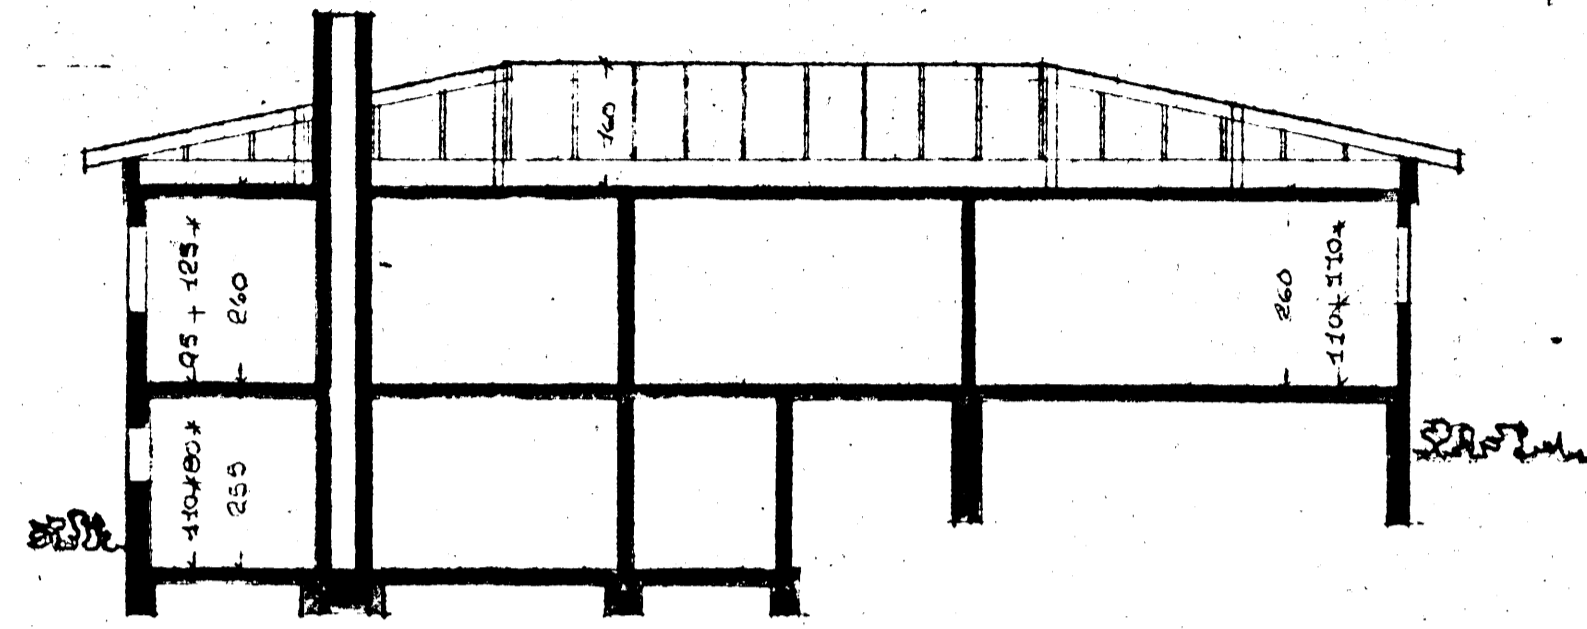

SNID A-A. M. 1:100.

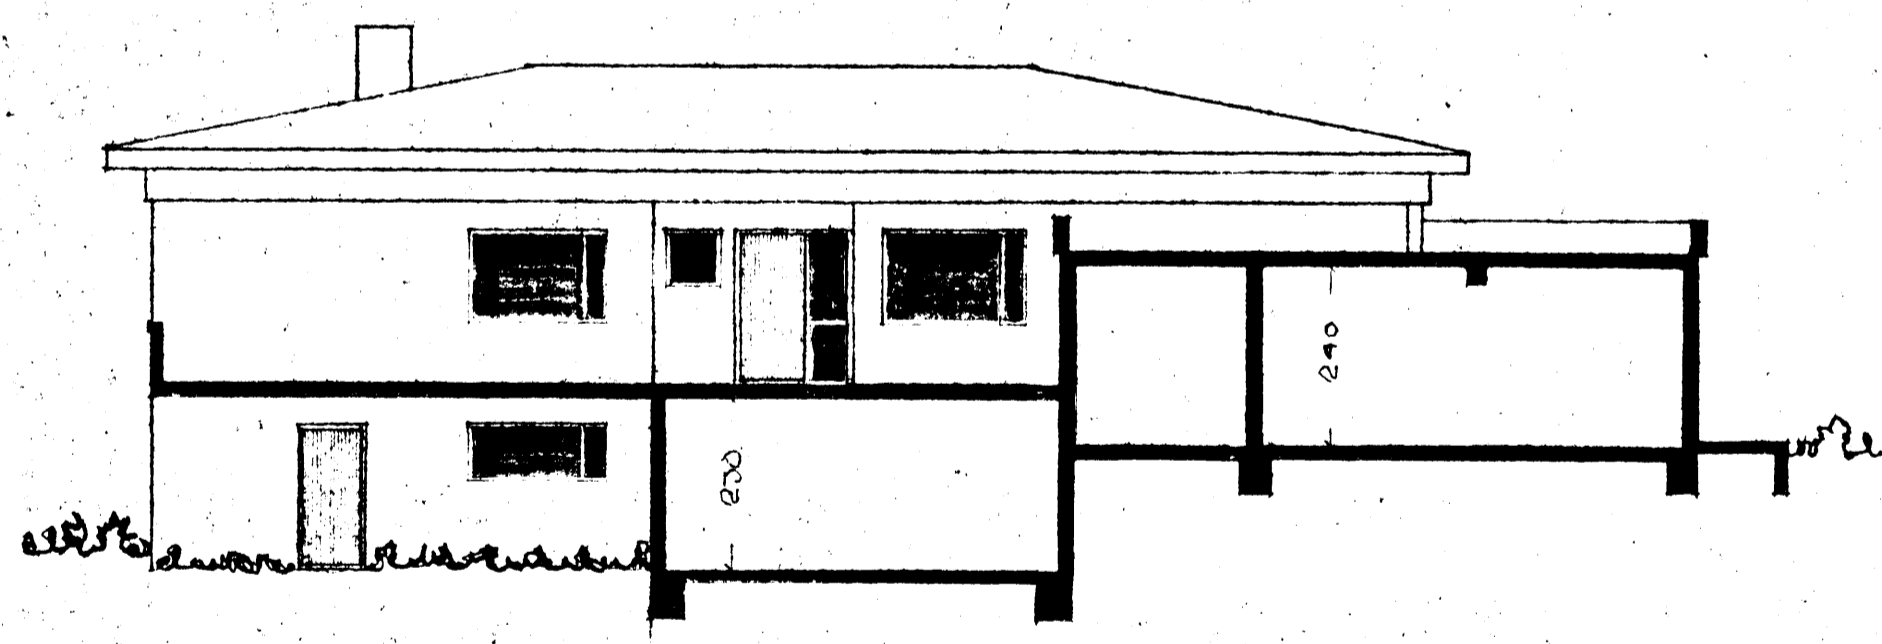

SNID D-D. M. 1:100.

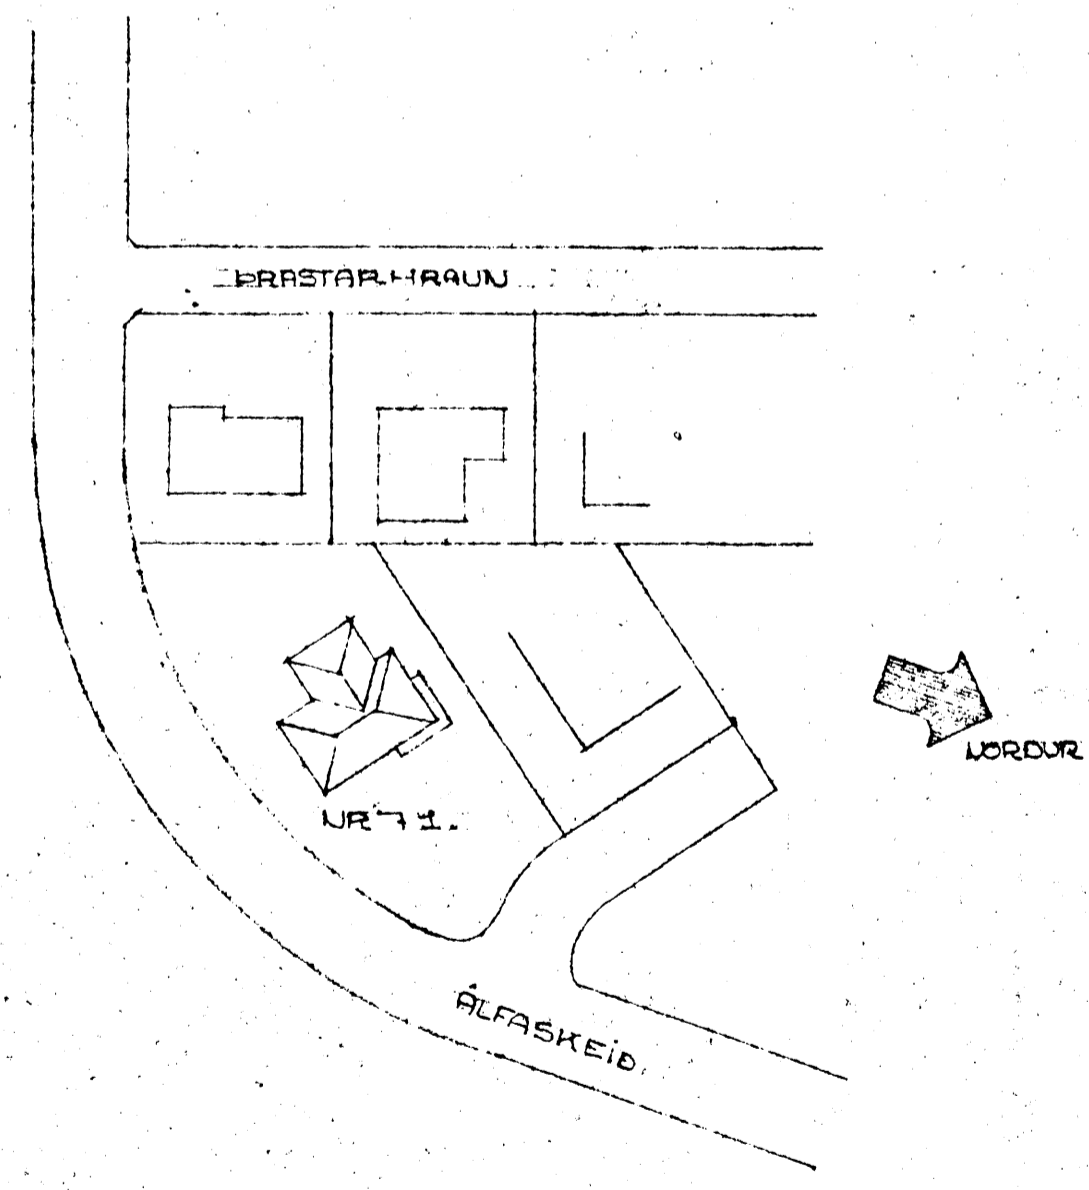

AFSTÖÐUMYND. M. 1:1000.

HAFNARFIRDI | MAI 1976. 8F.
UR 3.1.(98)
Jónas Magnússon