



LASKAR 2"x8" BADDUM MEGUN L=2M (6.5')

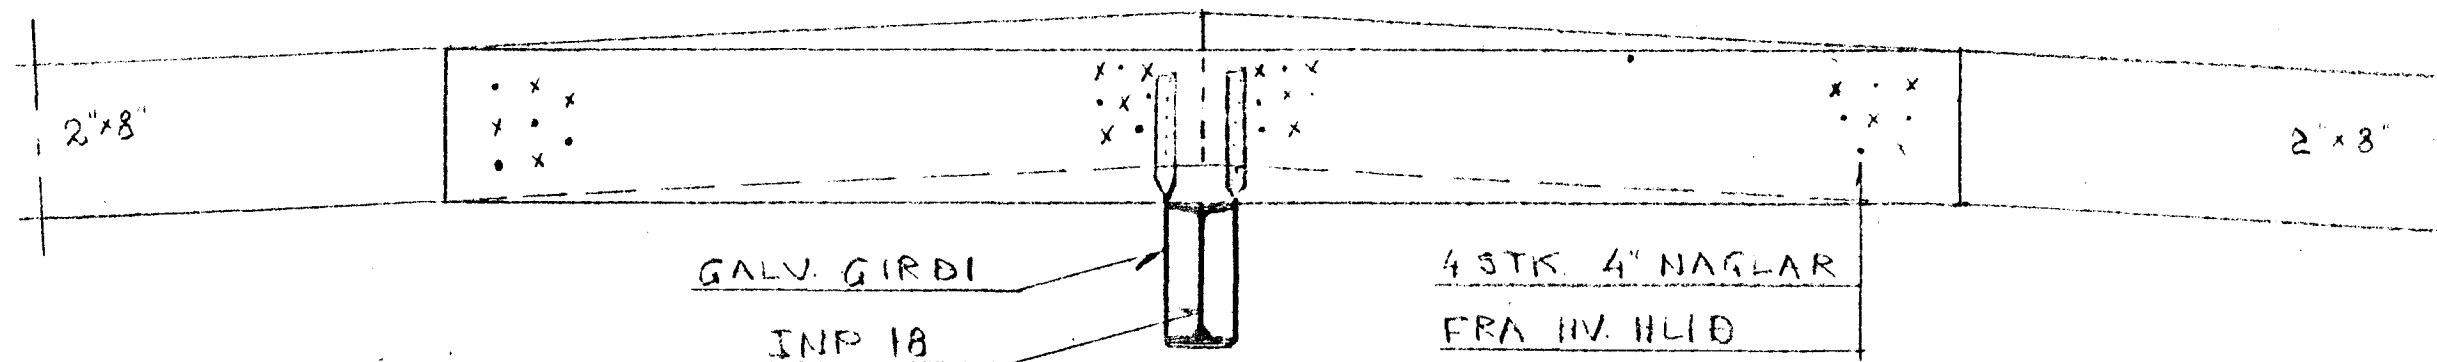

A-A 1:10

ALLAR SPERRUR 2"x8"

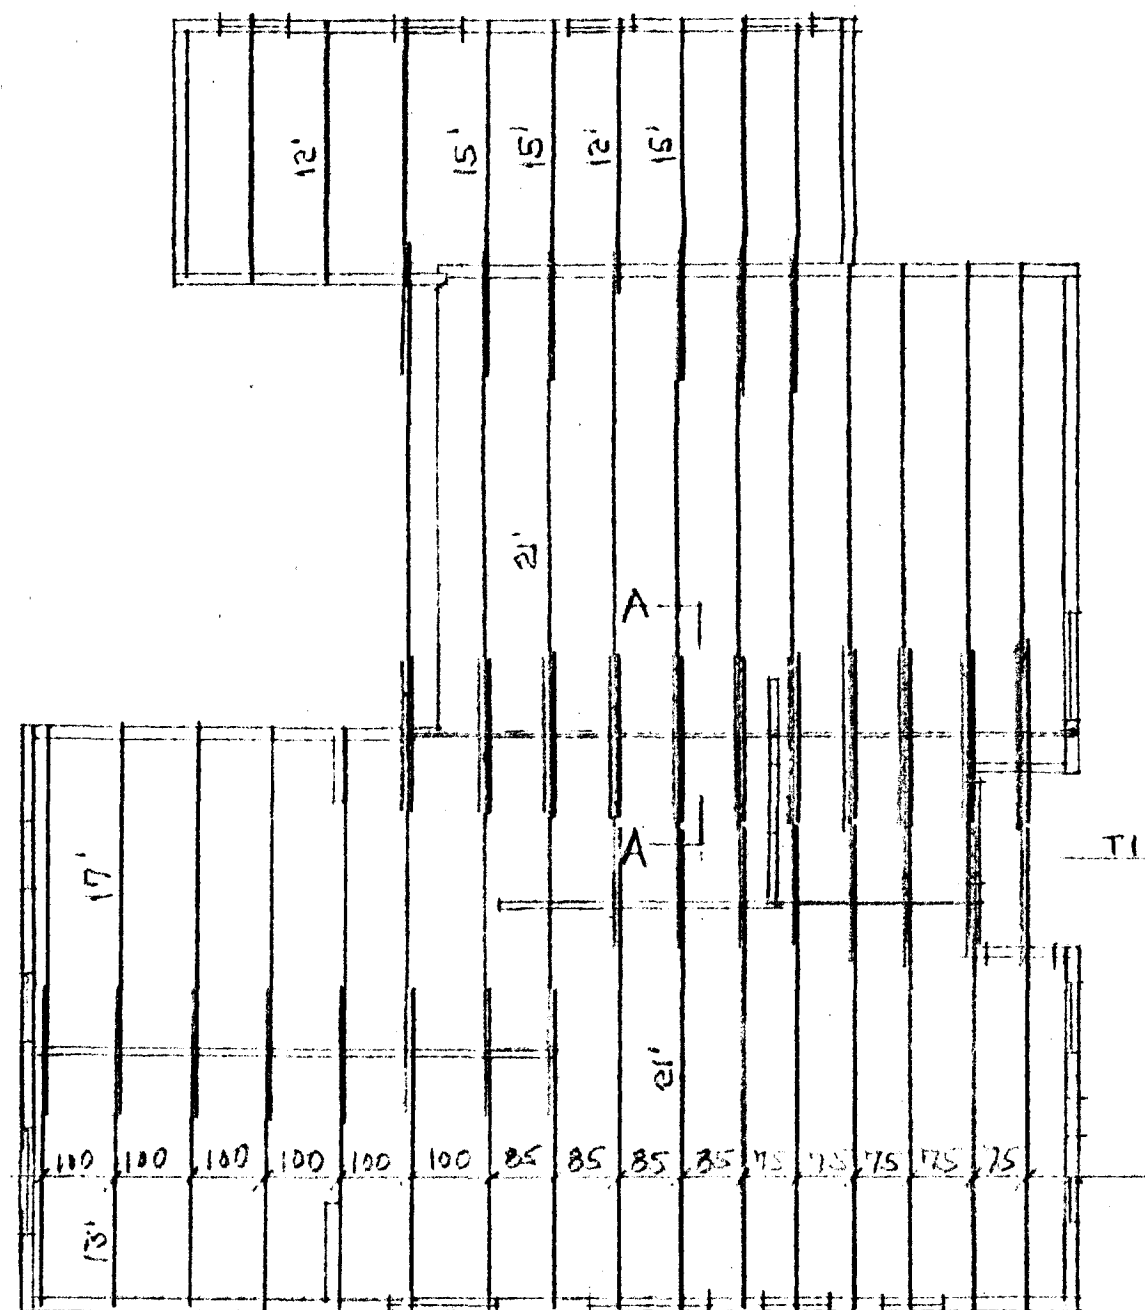

TIHBURBITI 6"x6" BUIHNTIL UR 6"x6"

GRUNNMYND 1:100

ALFASKEIÐ 73 HAFNARFJÓÐI

PAKSPERRUR

HAFNARF 6-9-85

Þjórn B. Þóskulásson