




Biti B<sub>2</sub>, 4. hæð, 1:20.

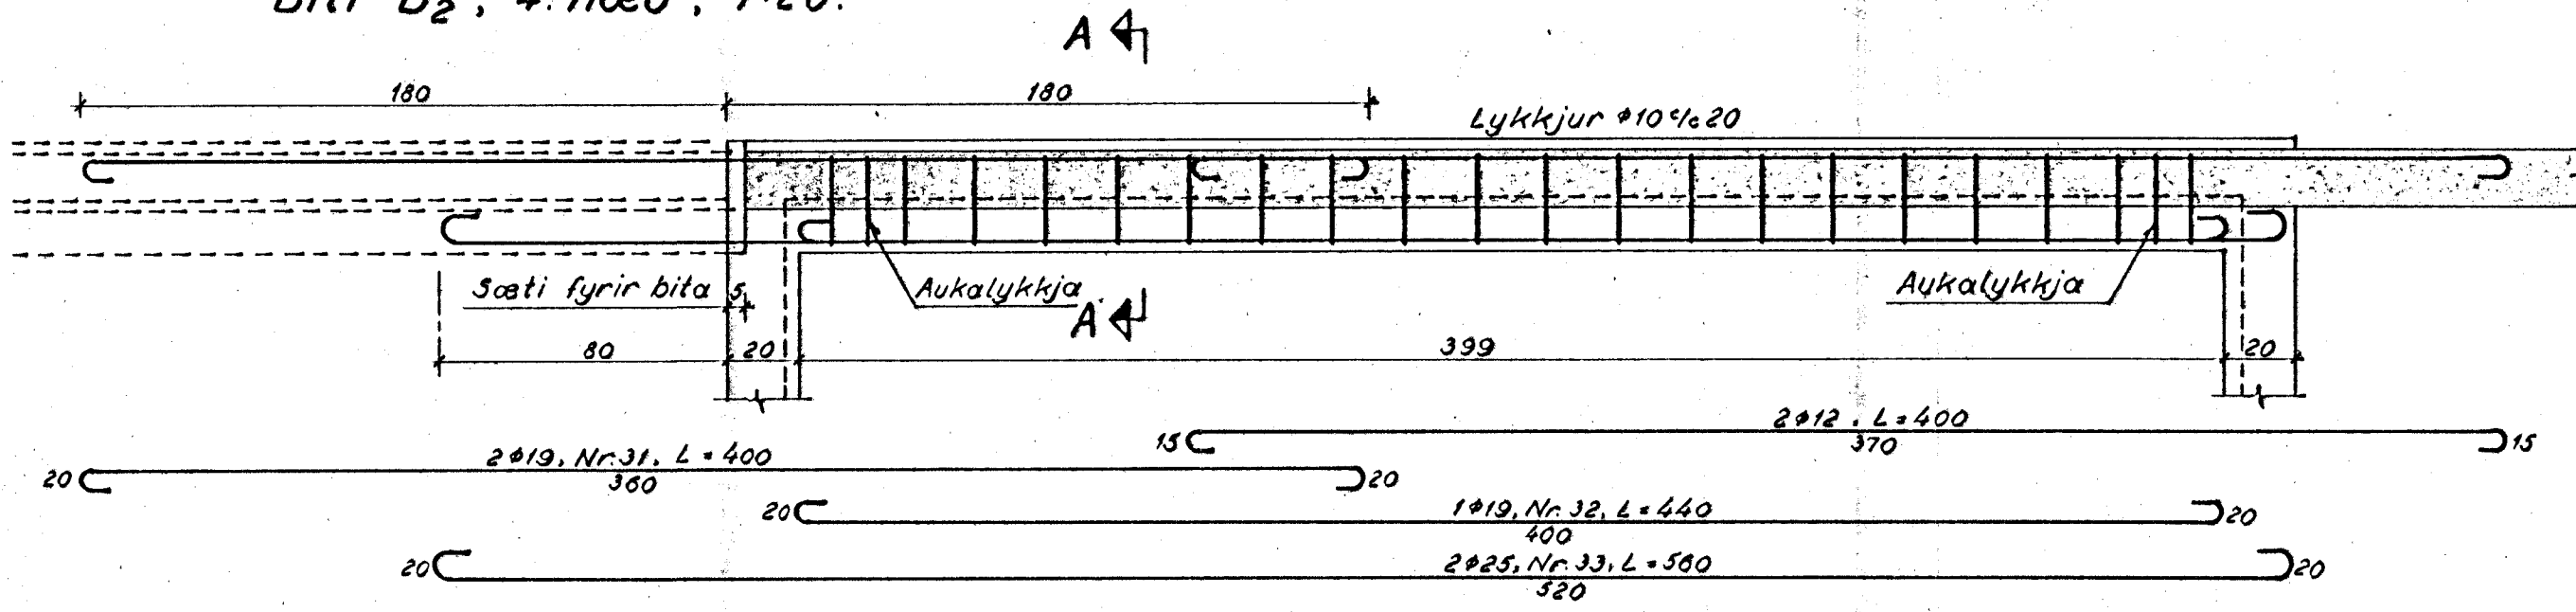


Biti B<sub>3</sub>, 4. hæð, 1:20.

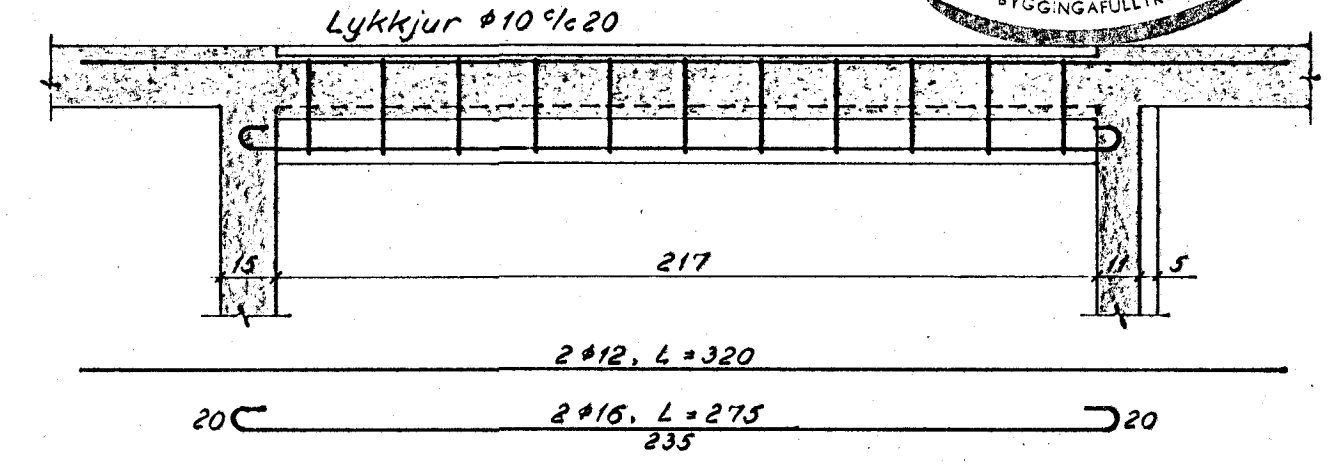


Biti B<sub>4</sub>, 4. hæð, 1:20.

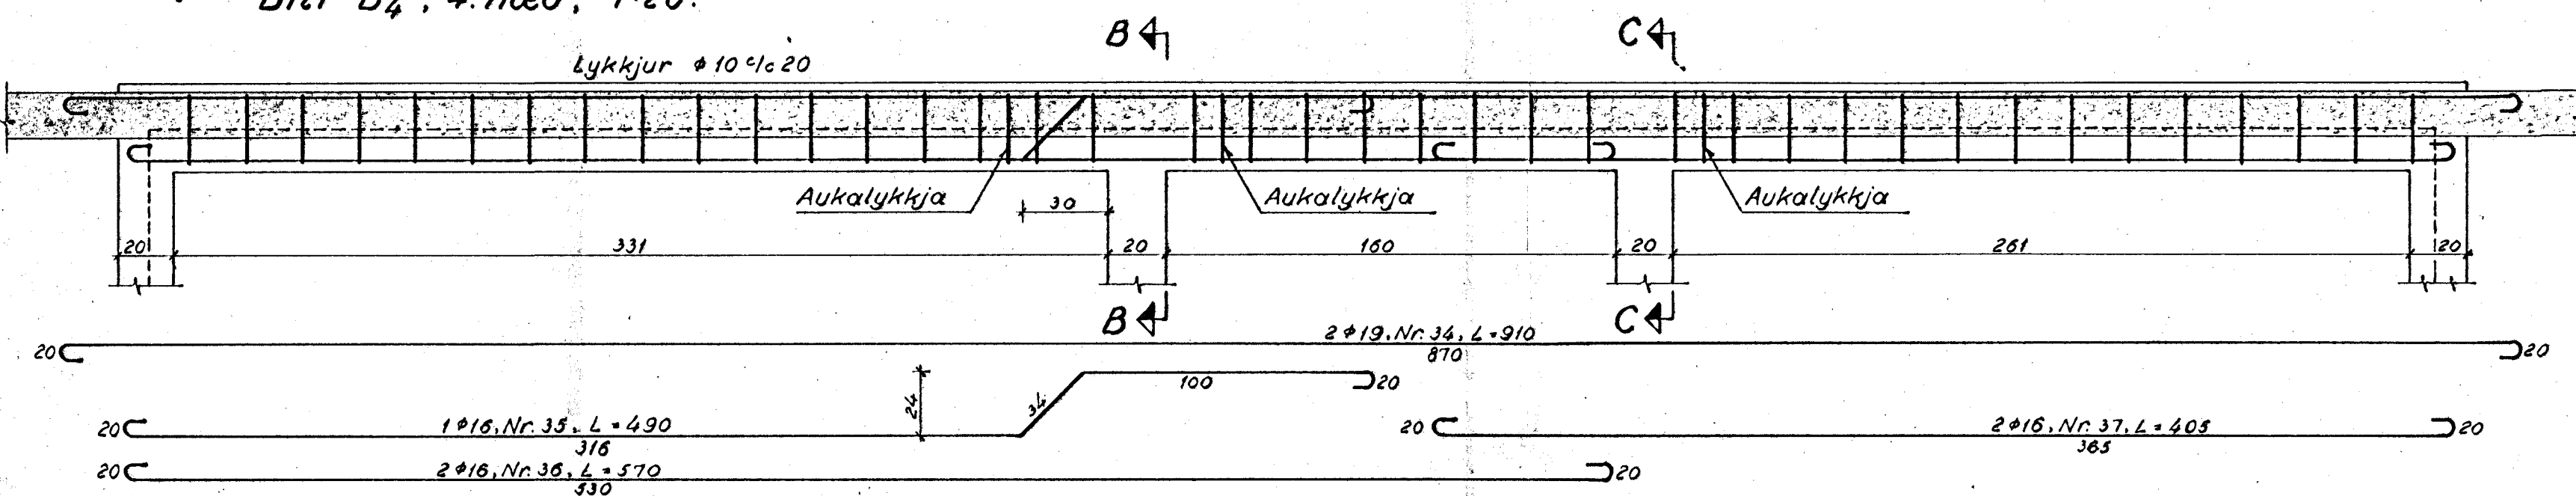


Snið B-B, 1:20. Snið C-C, 1:20.

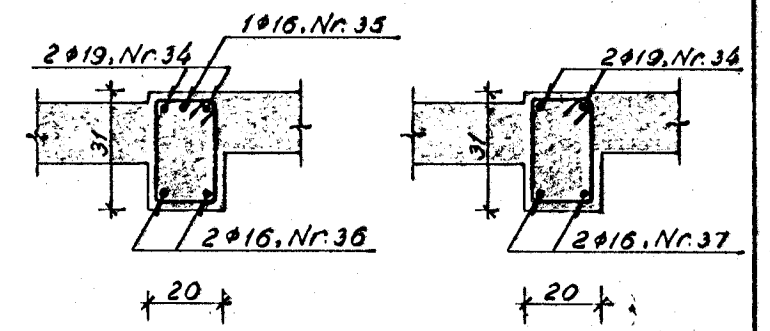


Biti B<sub>5</sub>, 4. hæð, 1:20.

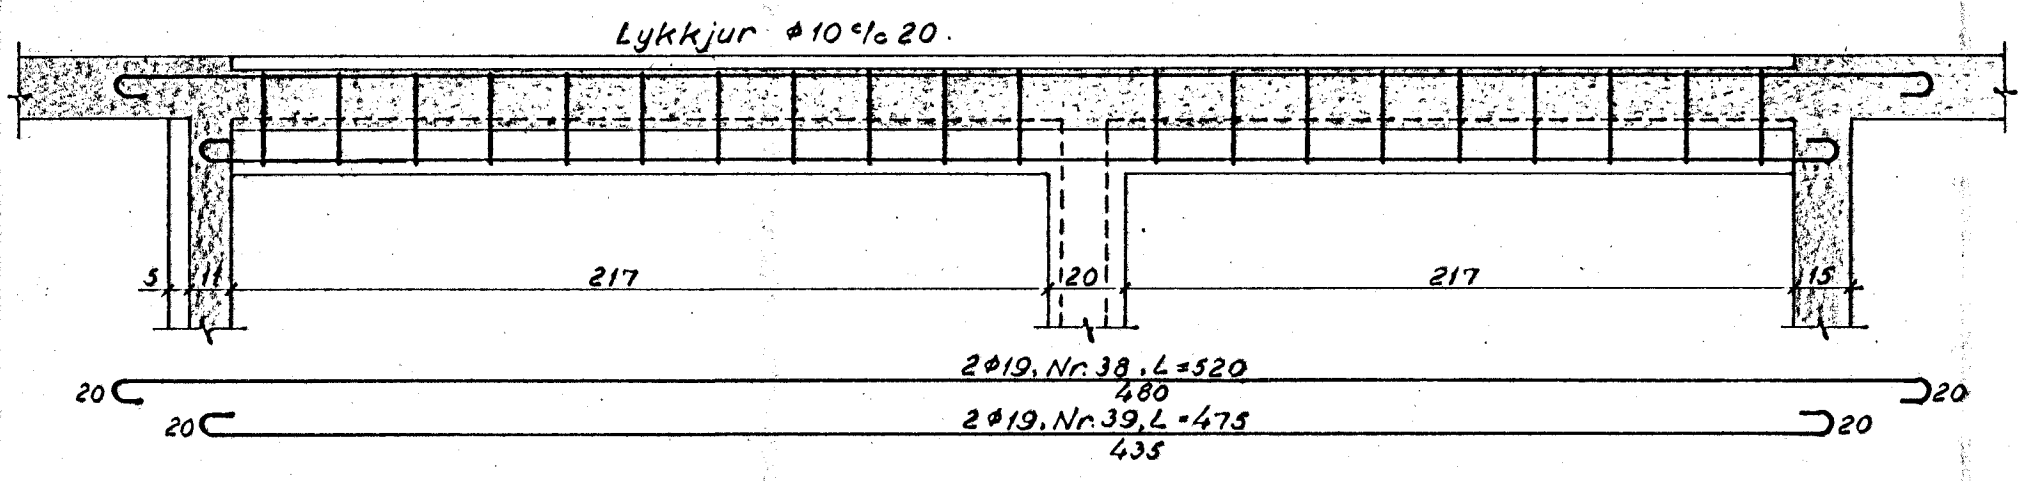


Biti B<sub>6</sub>, 4. hæð, 1:20.

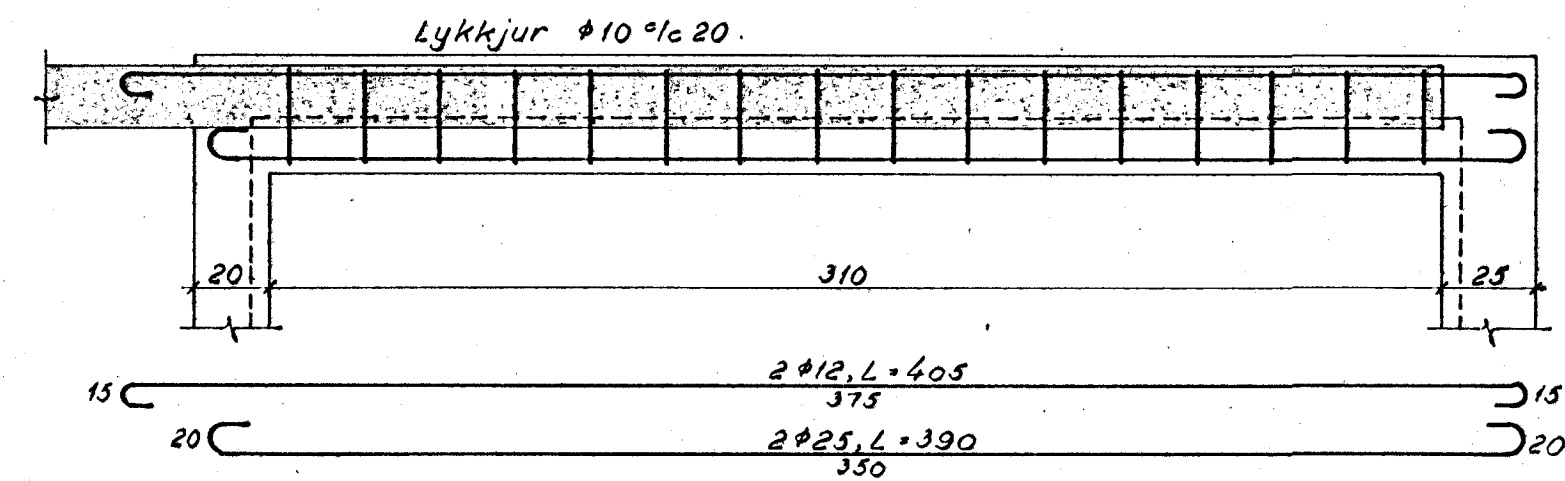


Efsti hluti úlvegga, 1:20.

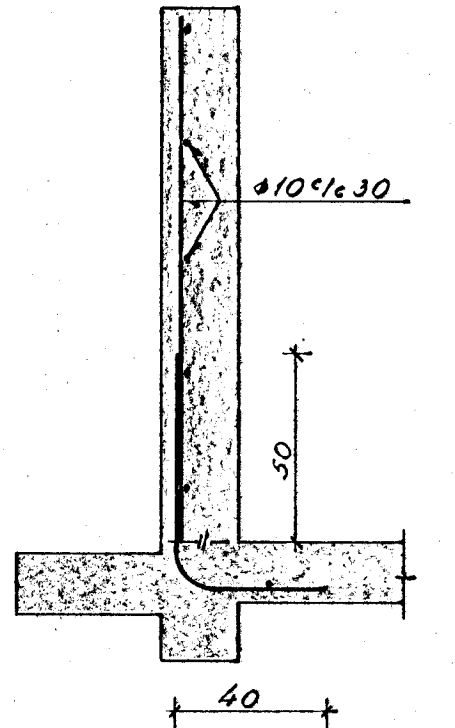

Biti B<sub>7</sub>, 4. hæð, 1:20.

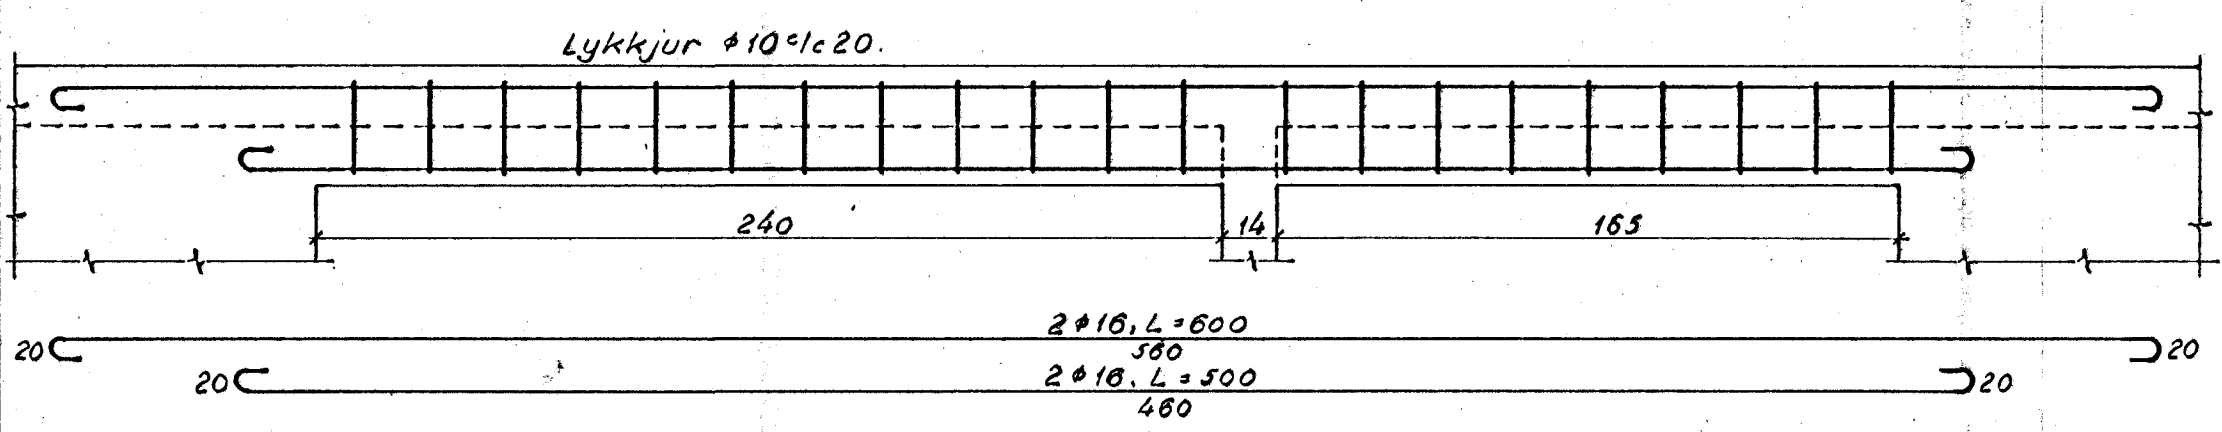

Snið A-A, 1:20.

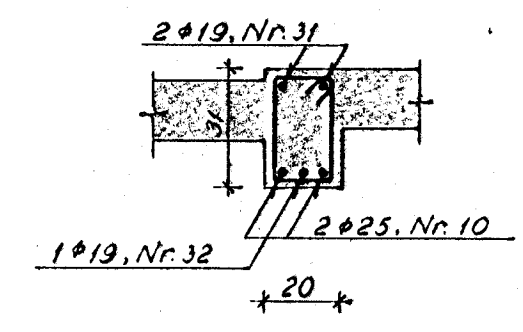

Allar lykkjur eru φ10/10/20.  
 Utanmál þeirra eru 17x28cm.  
 og heildarlengd 110cm.

Alfaskeið nr. 74 og 76,  
 Hafnarfirði.  
 Bitar B<sub>2</sub>-B<sub>7</sub>, 4. hæð.  
 Järnalögn.

Gunnar Baldvinsson, verkfræðingur.

M.: 1:20	Dags: 23-9-'65
Uppdr: G.B.	Nr: 3418