




SNID 1 : 1:10

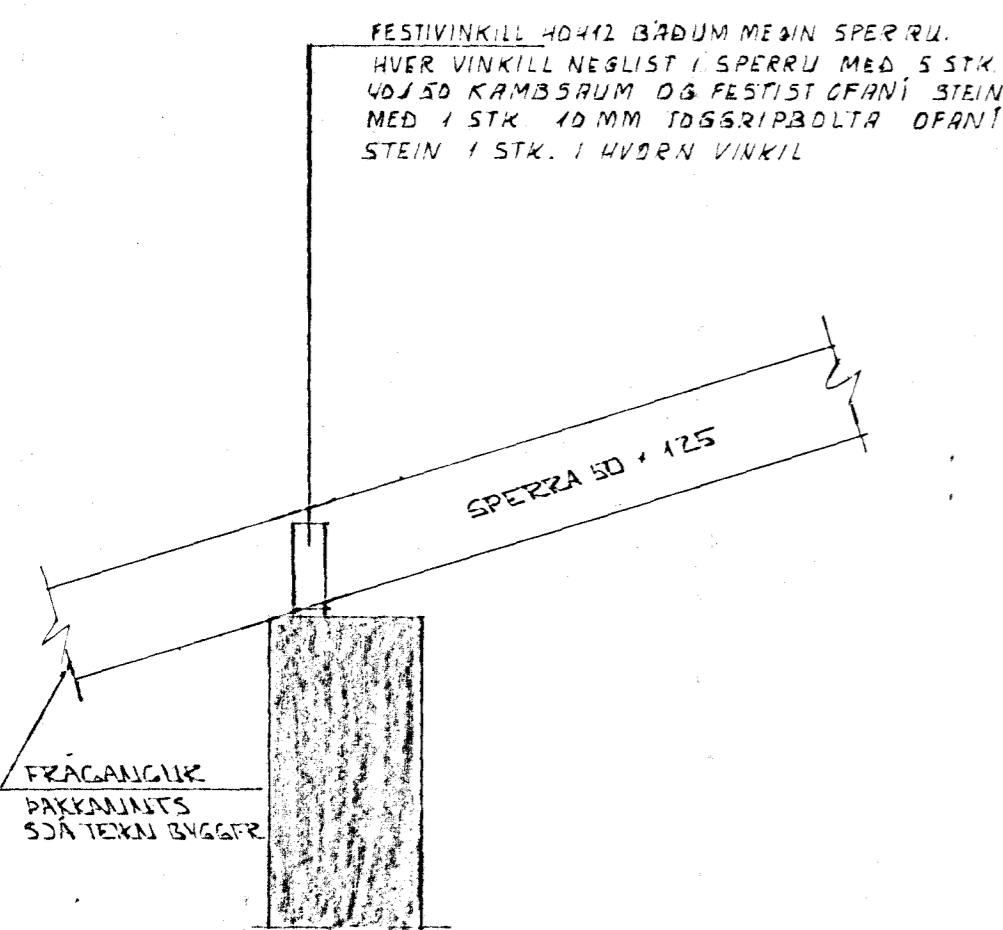


SNID 2 : 1:10

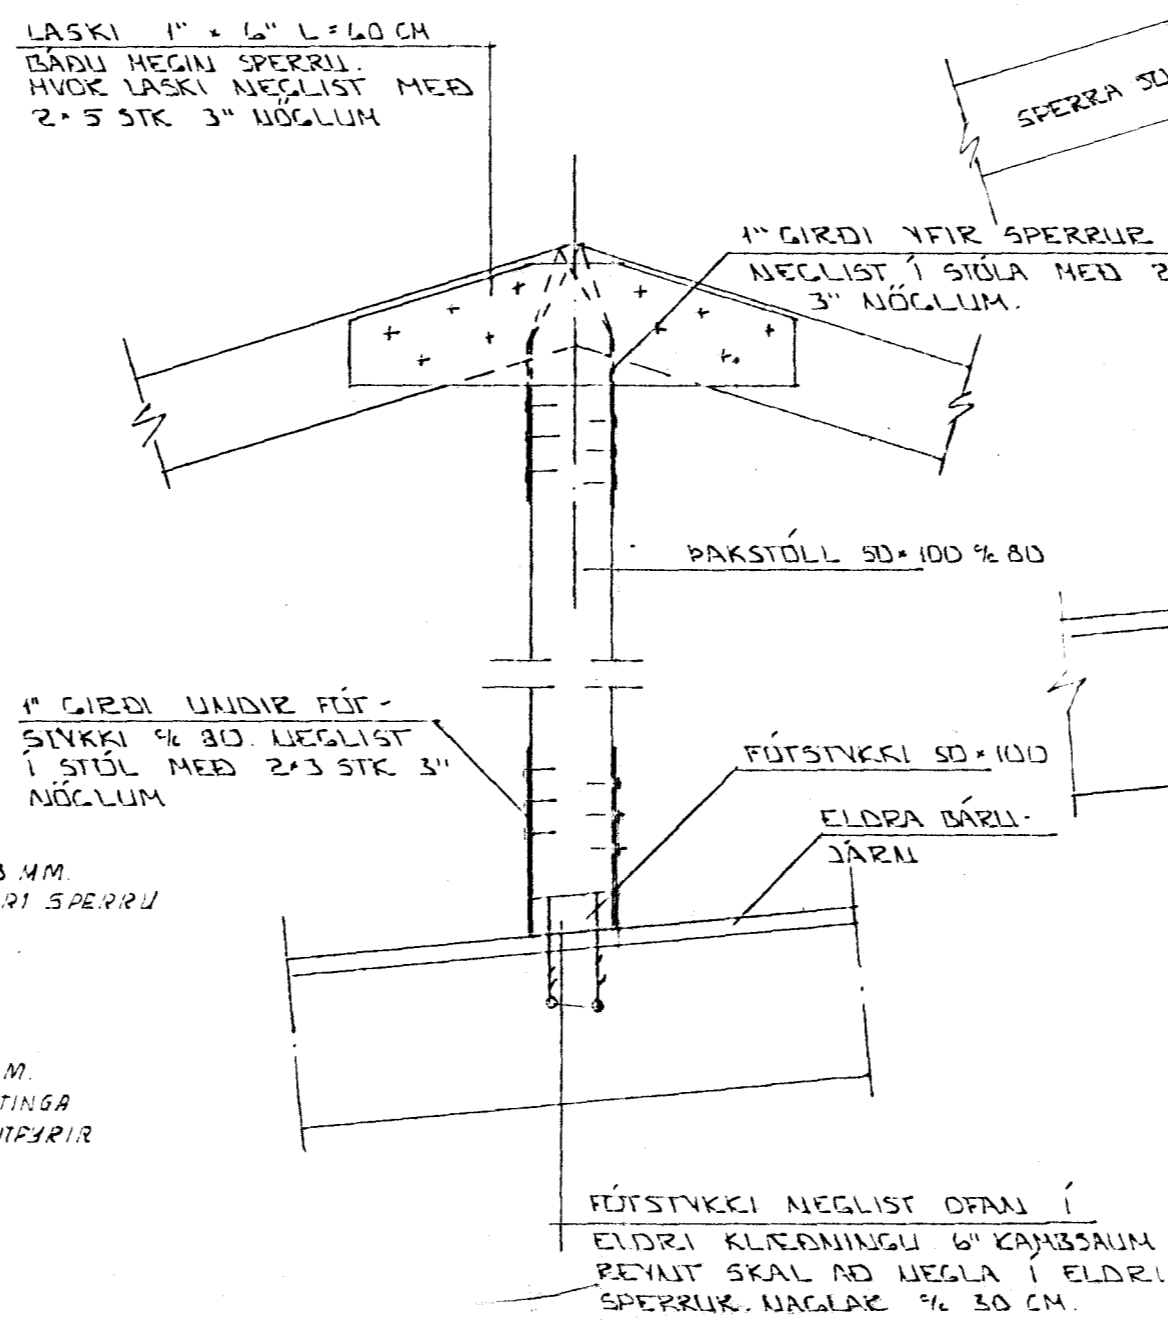


SNID 3 : 1:10

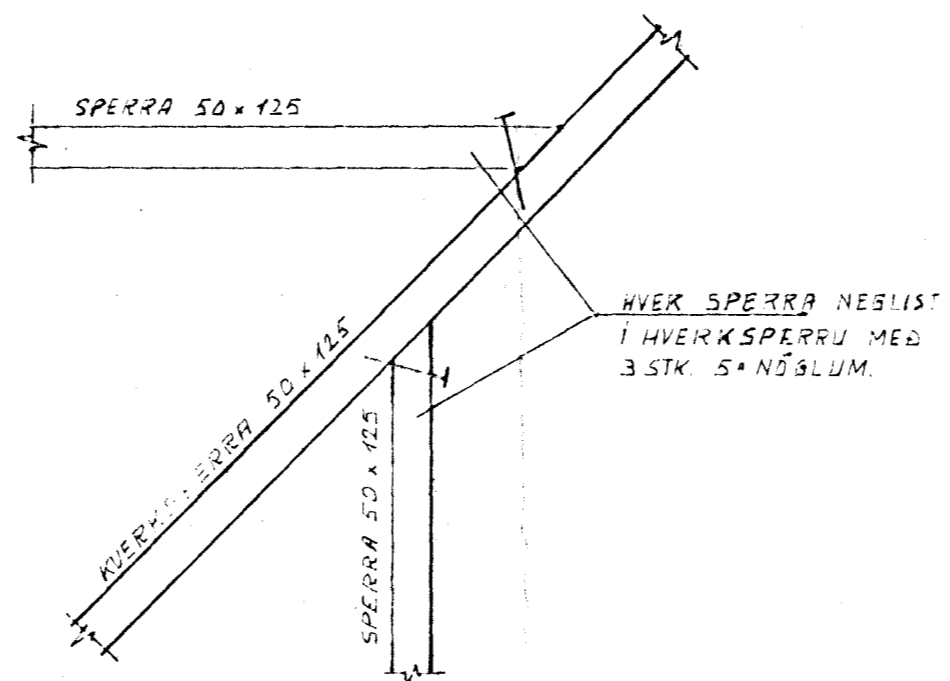


SÉRMUND A : 1:10

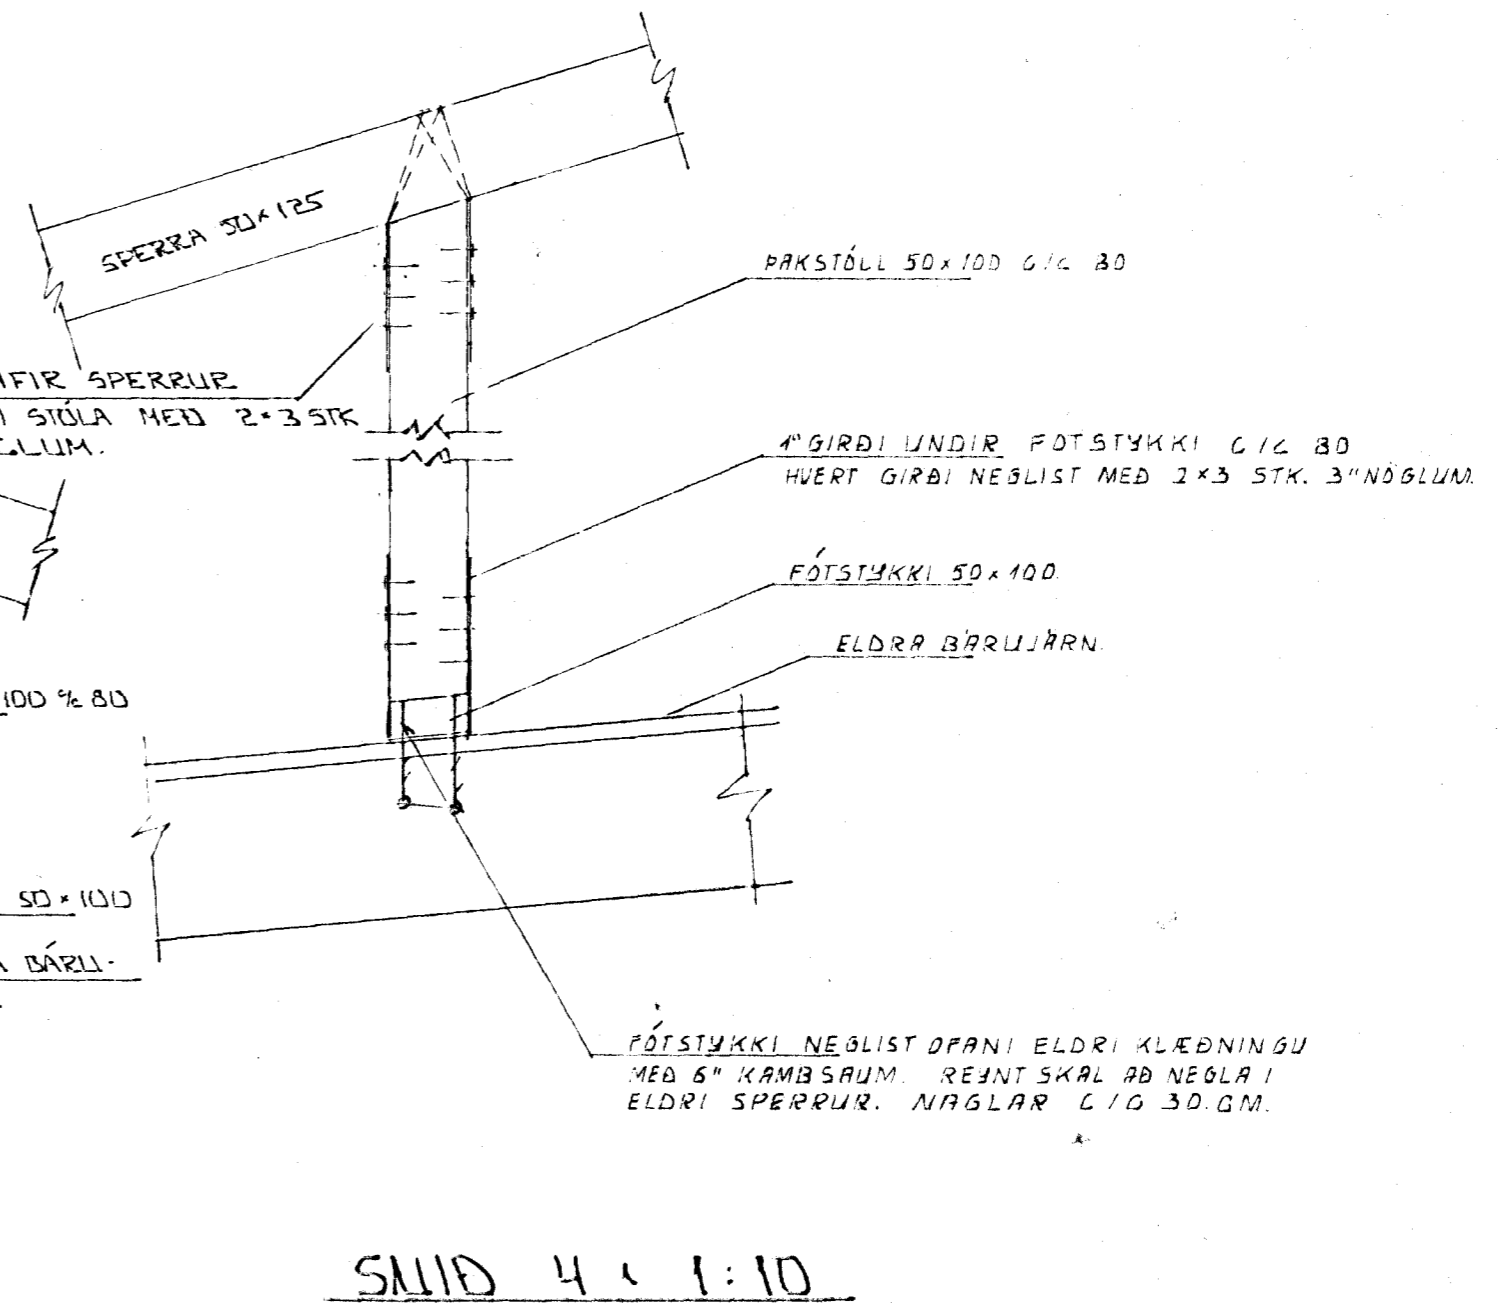

SNID 4 : 1:10

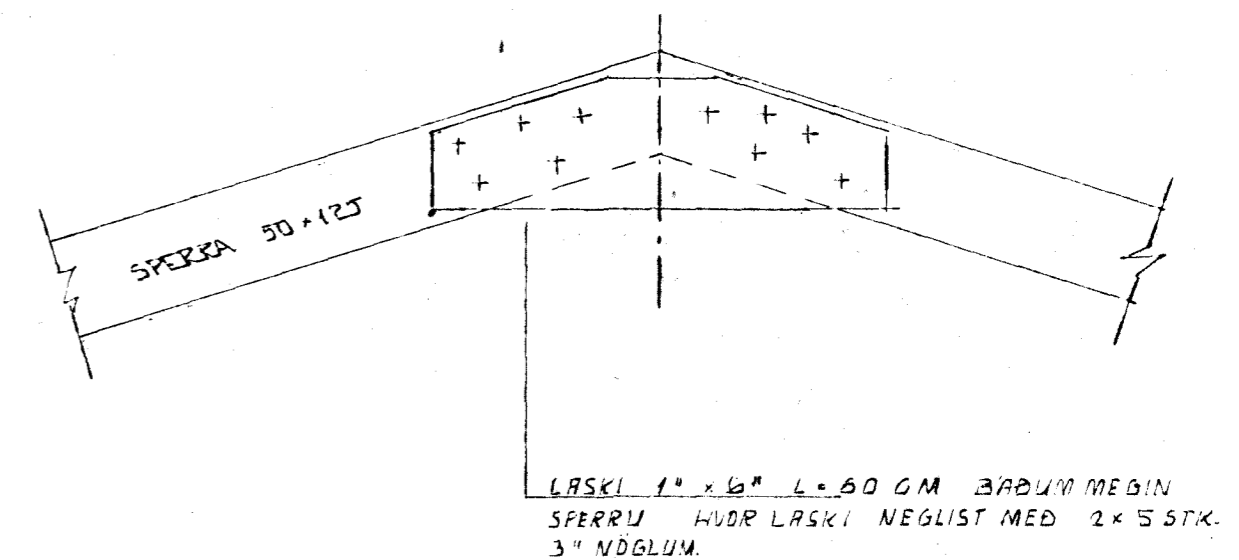

SNID 5-5 : 1:10

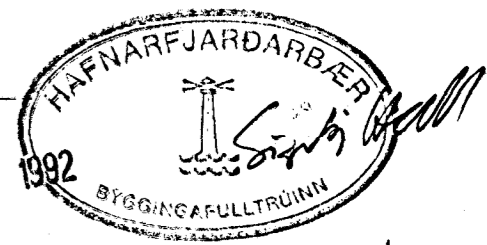

BR.NR.	DAGS	EÐLI BREYTINGAR	SIGN.
			DAGS SEPT 92
			HAFNAR
			TEKNAÐ GH
			VERK NR 4251
MELIKV.	SIGURÐUR ÞORLEIFSSON TEKNIFRÆÐINGUR F.T.F.I.		BLADNR 1-02
SKRANDBÖTU 43	HAFNARFJÖRÐUR	SÍMI 54751	