




SNEIDING A-A

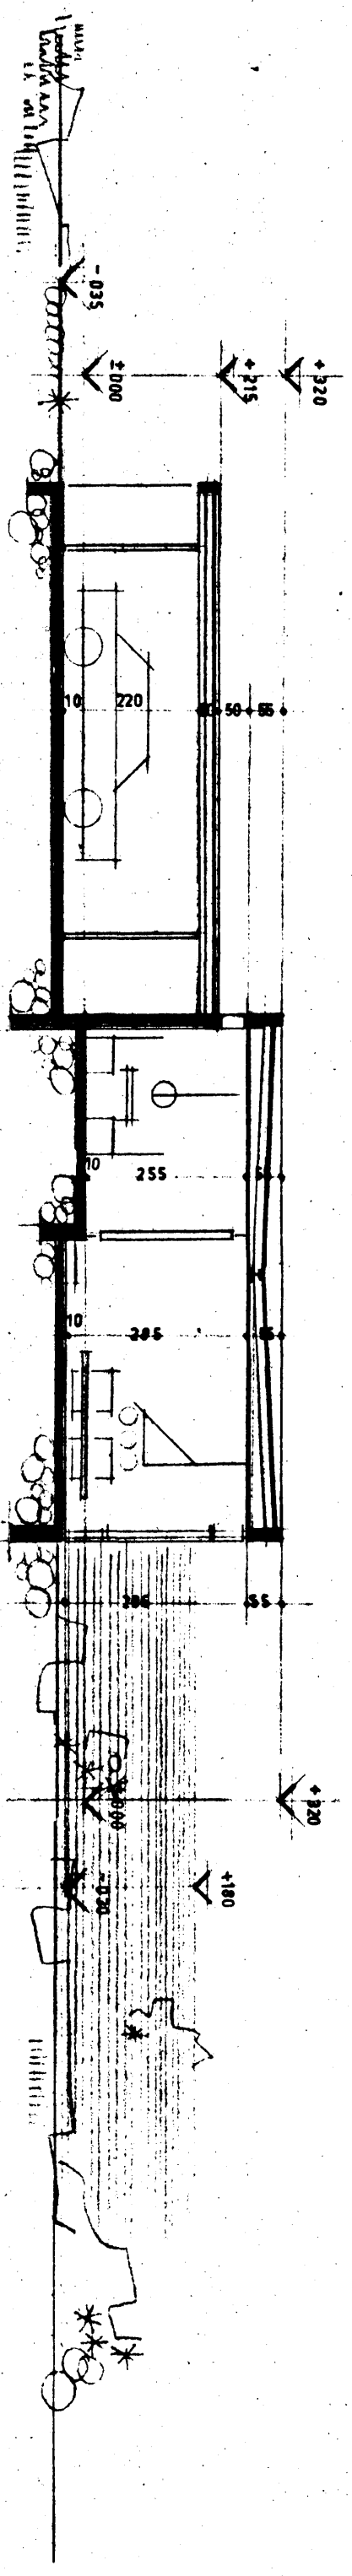

SNEIDING B-B

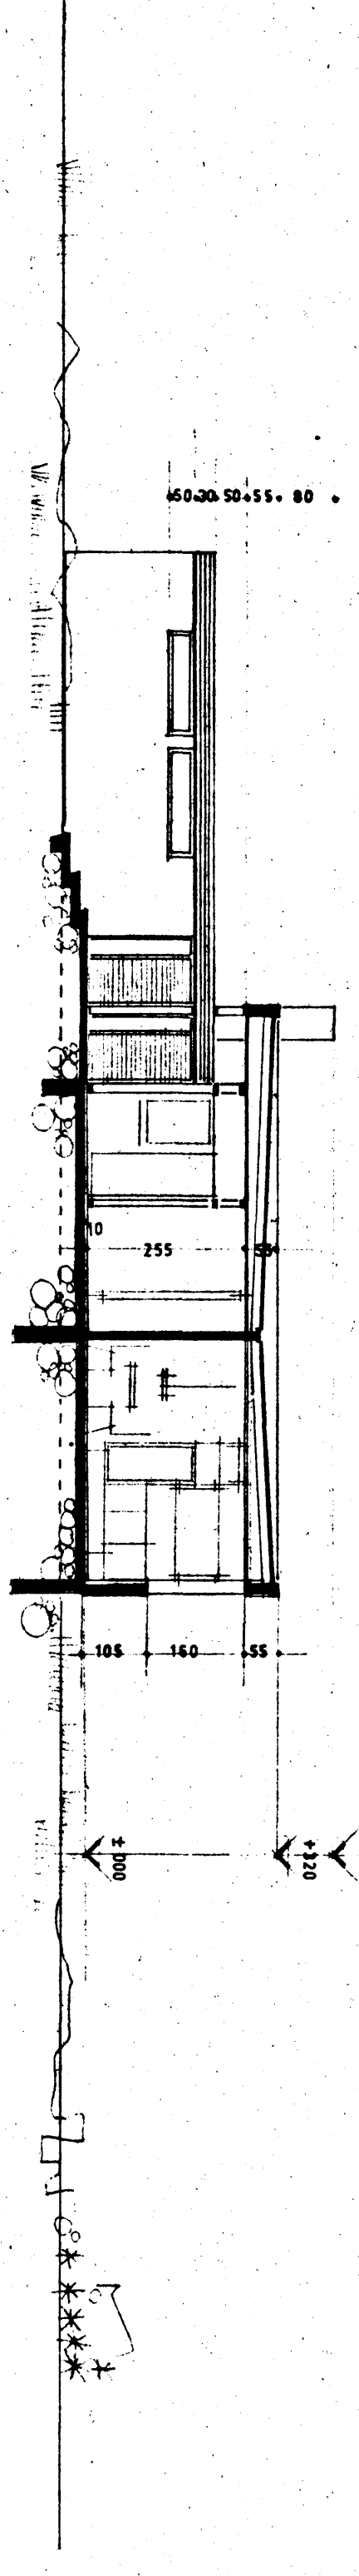

SNEIDING C-C

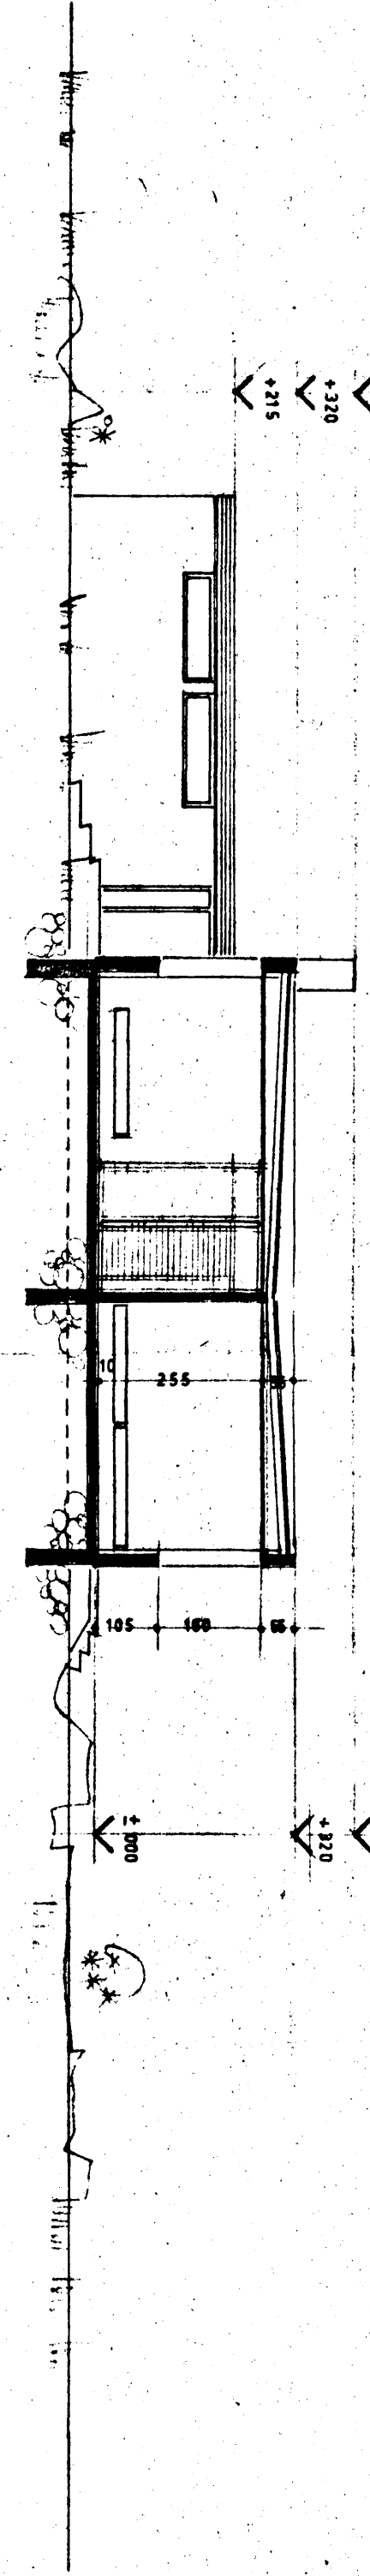

SÚÐURNESJAVEGUR

ÁSTOÐAUVAND KEDJUHÚSA VÍÐ ALFASKEID, HAENABERÐI M. 1:1.000

HÚSNÆÐISMÁLASTOFNUN	RÍKISINS
ÁSTOÐAUVAND M. 1:1.000	KEDJUHÚS
SNEIÐINGAR M. 1:100	VERK 215
NÓV. 1964	BLAD 2
ARKITECT F.A.I.	ARKITECT F.A.I.

81

*Handwritten signature and name: Davíð Rasmussen*