




SNEIDING A-A

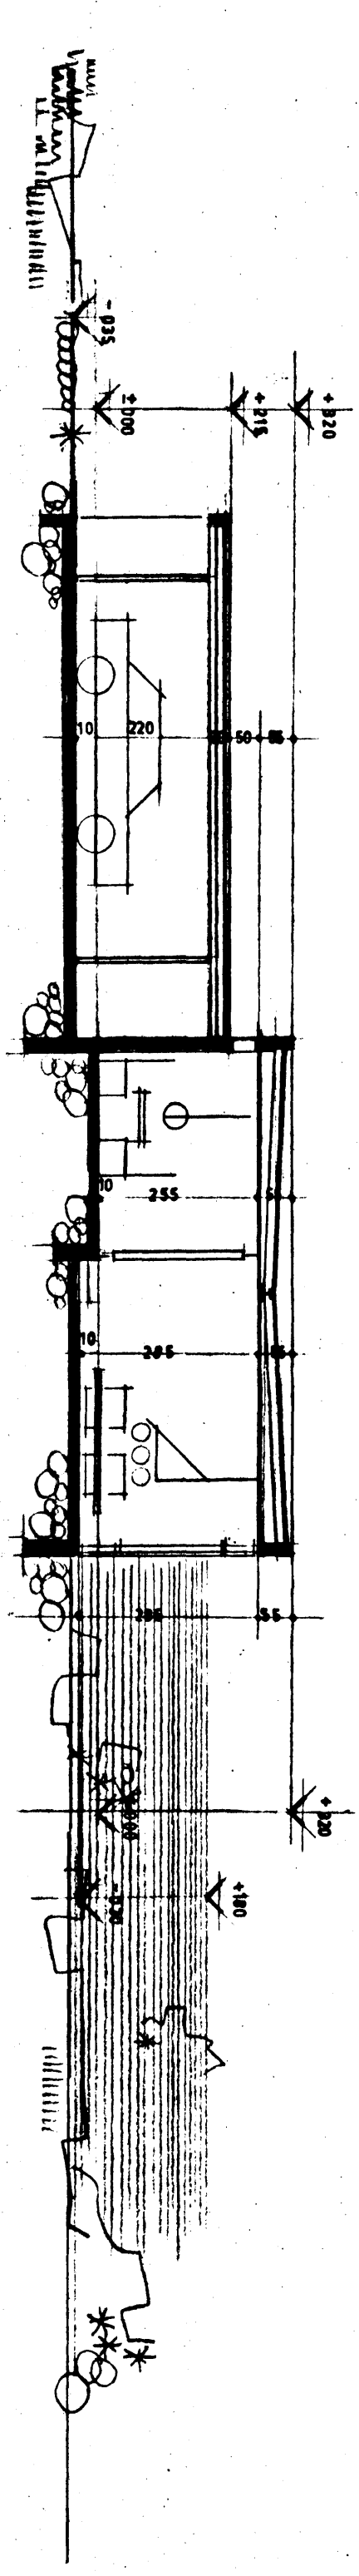

SNEIDING B-B

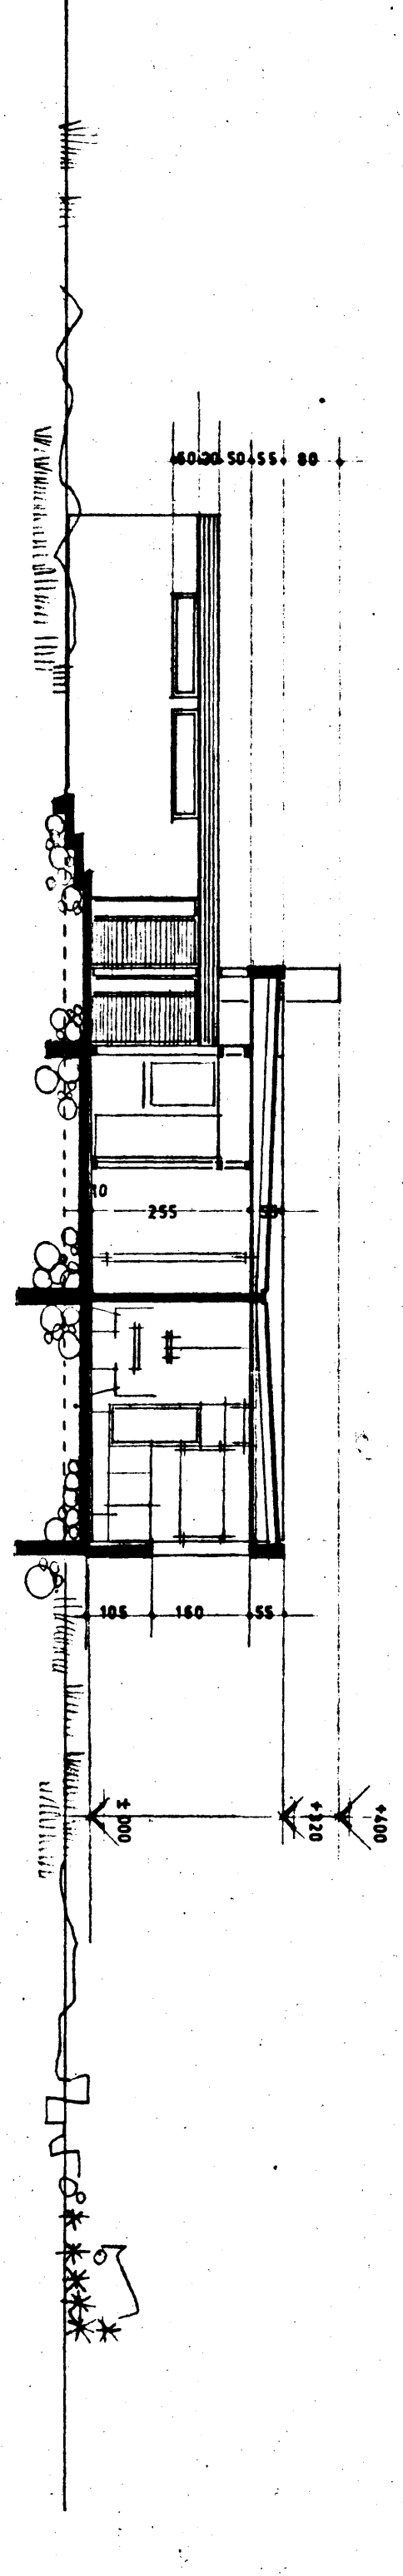

SNEIDING C-C

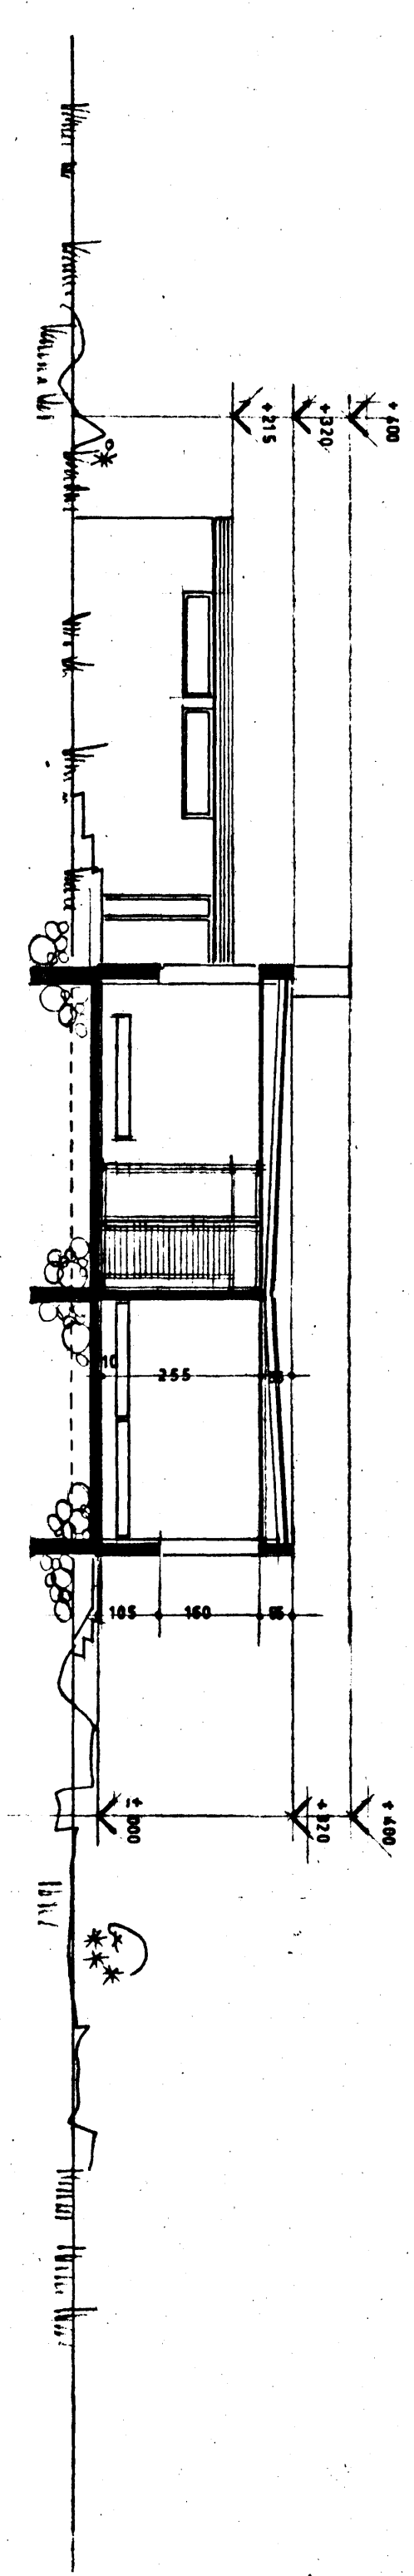

Sambýkt 6 fundi bygginga-
neindar þ. 11/19 1964
BYGGINGARUPTUNN
HAFNASÉÐI
Hil. Þorsteinn Svanhildsson

79

HÚSNÆÐISMÁLASTOFNUN RÍKSINS
KEDJUHÚS
AFSTÖJUMYND M.1:1000
SNEIBINGAR M.1:100
VERK 215
NOV. 1964
BLAD 2
MARIKJART FAI.

ASTÓJUMYND KEDJUHÚSA VEG ALFASKED, HAFNASÉÐI M.1:1000
Hil. Þorsteinn Svanhildsson
Sveinbjörn Þorsteinsson
Sveinbjörn Þorsteinsson