





SNEIDING A-A

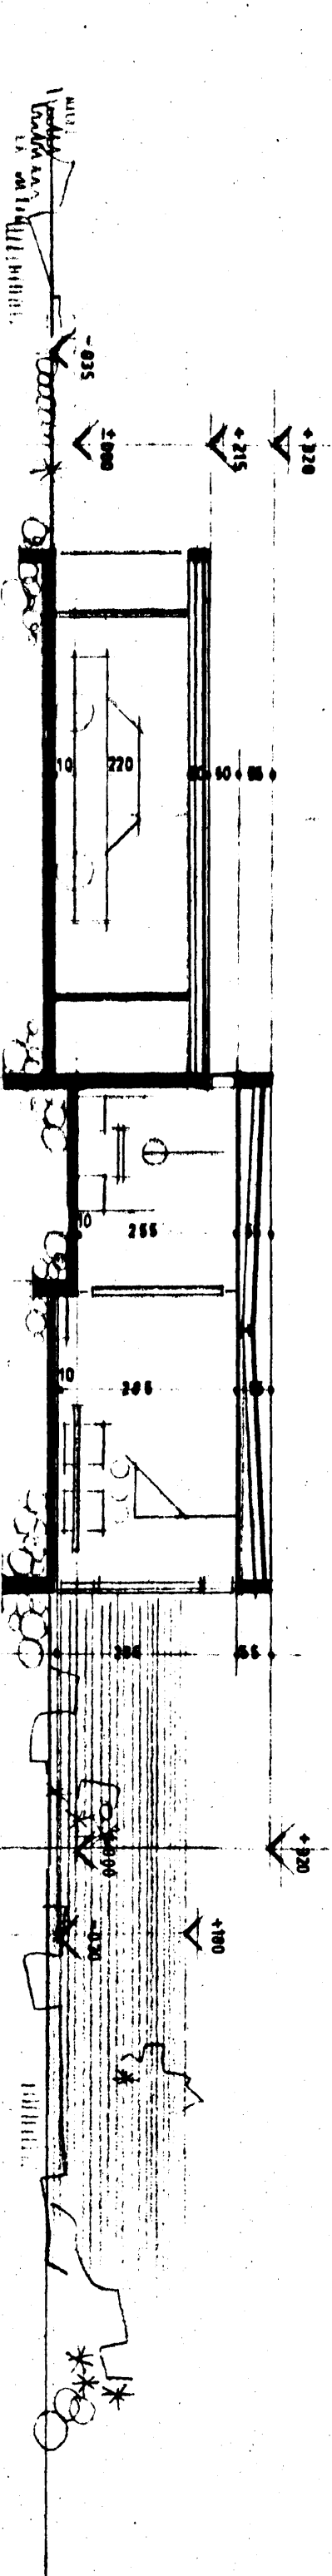

SNEIDING B-B

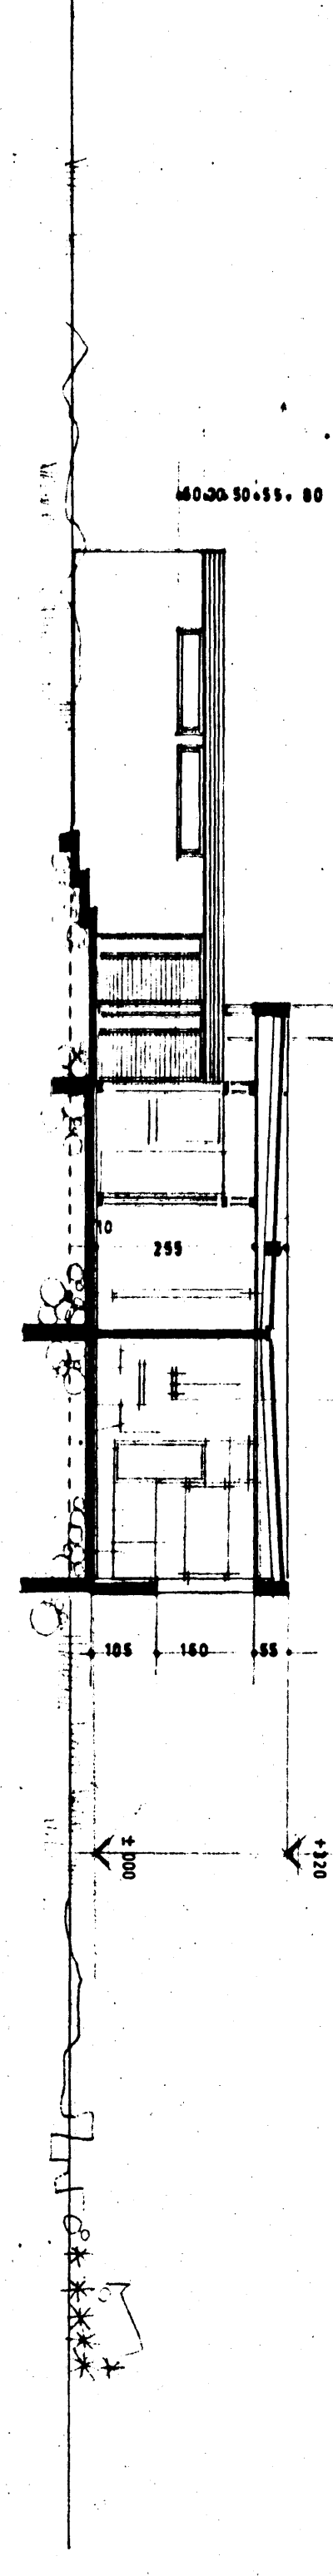

SNEIDING C-C

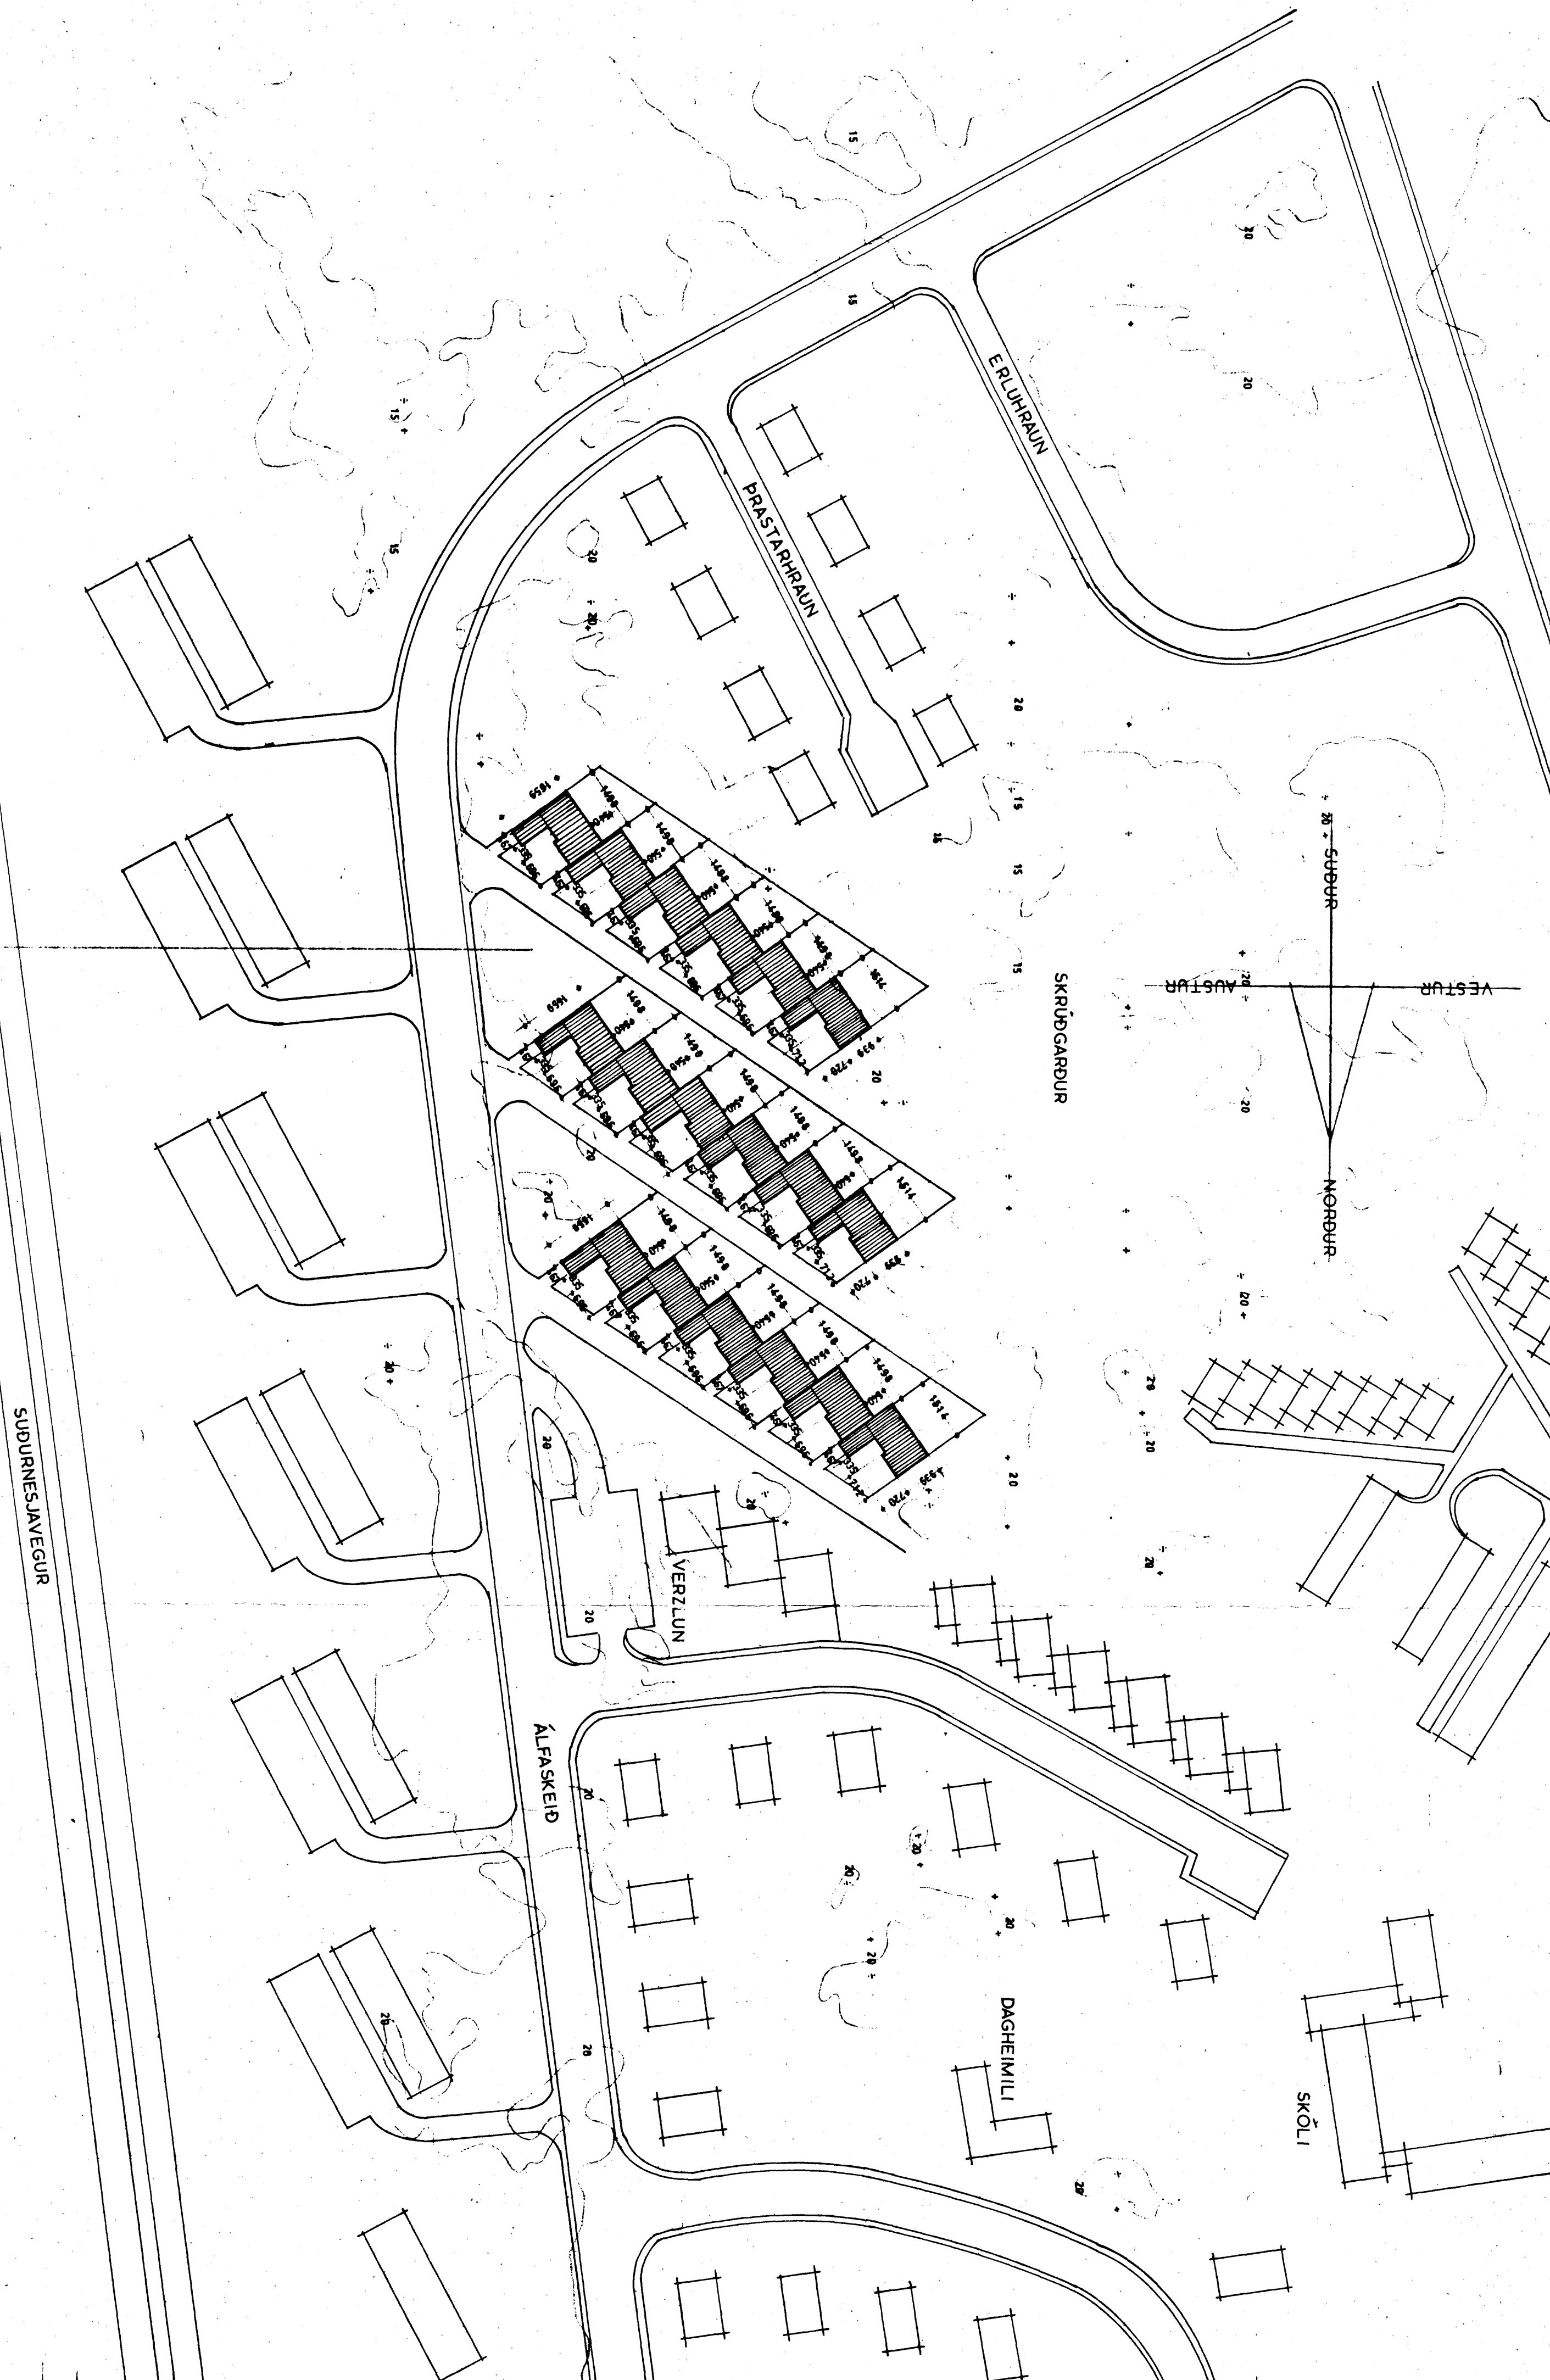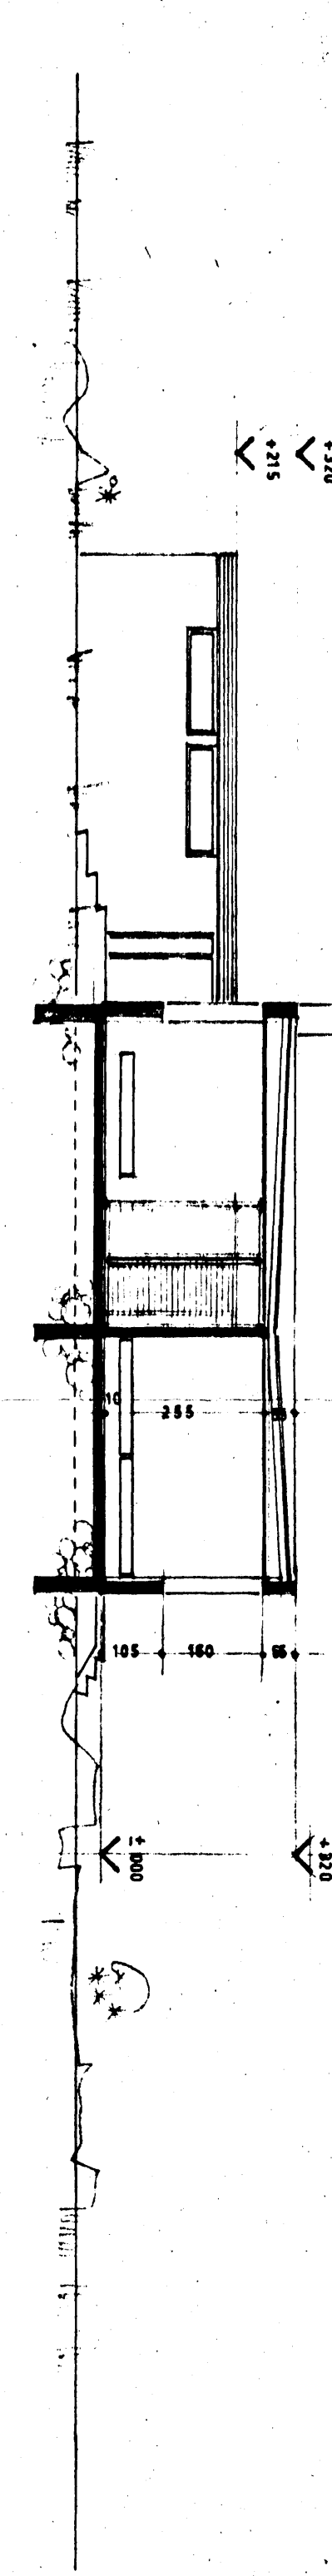

SUDURNESJAVEGUR

AFSTÖÐUAMND KEDJUHÚSA VEB ALFASKEID HAENABERGI M. 1:1000

87

HÚSNÆÐISMÁLASTOFNUN RÍKSINS

KEDJUHÚS

AFSTÖÐUAMND M. 1:1000

SNEIÐINGAR M. 1:100

VERK 215

NOV. 1964

BLAD 2

ARKITEKT F.A.L. *Guðmundur Guðmundsson*

ARKITEKT *Guðmundur Guðmundsson*

ARKITEKT *Guðmundur Guðmundsson*