

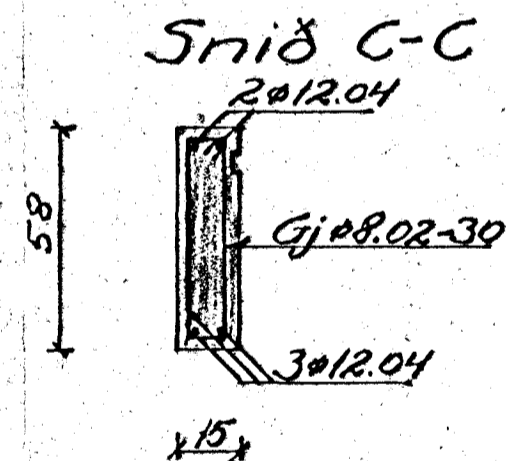
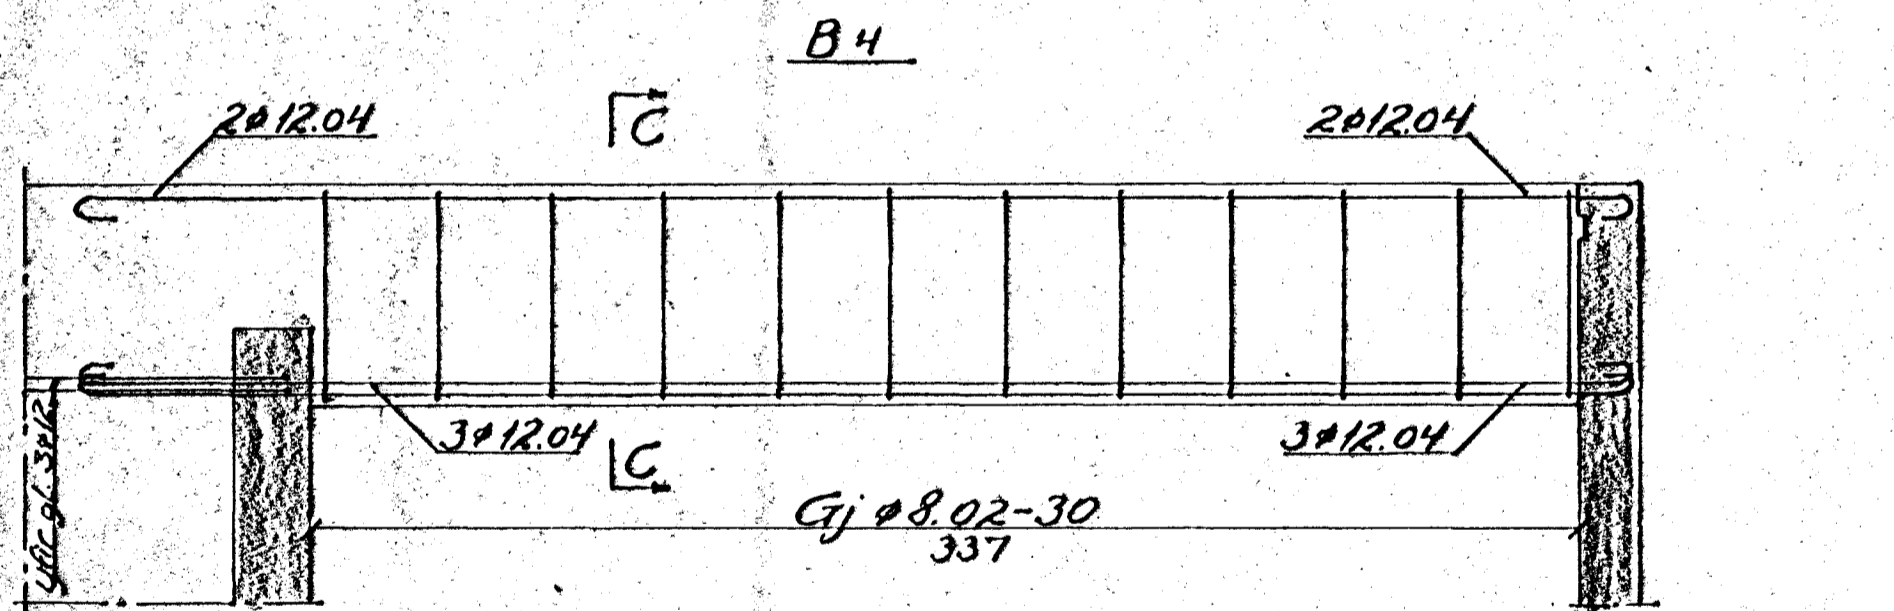
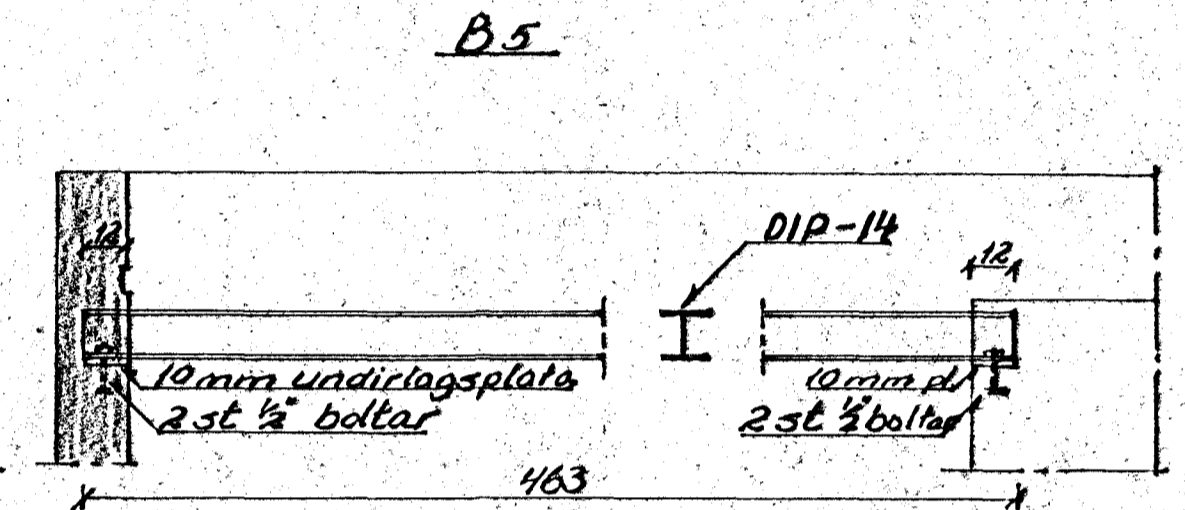
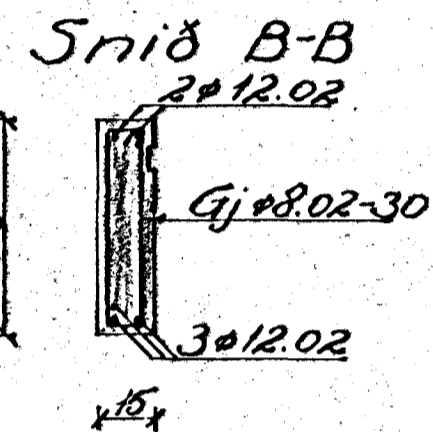
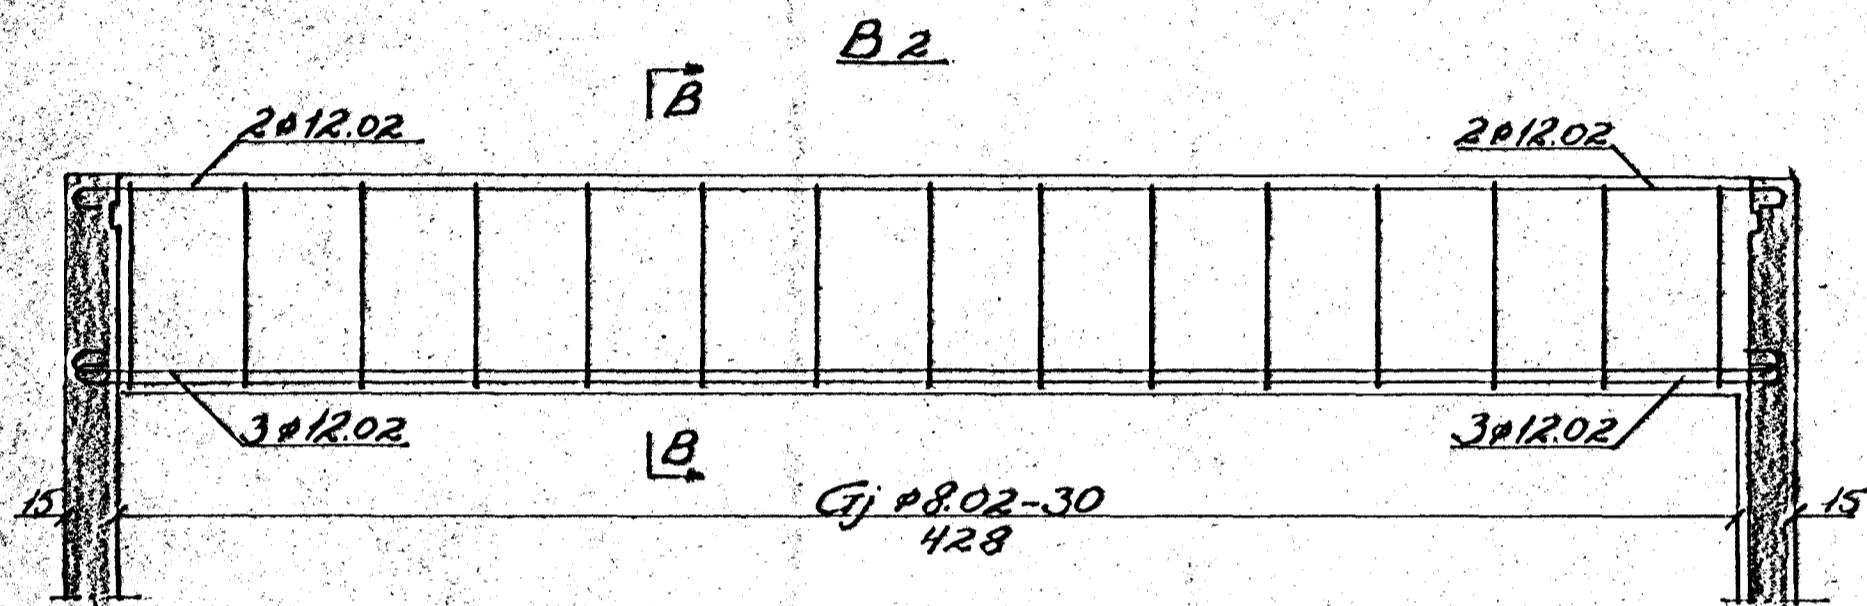
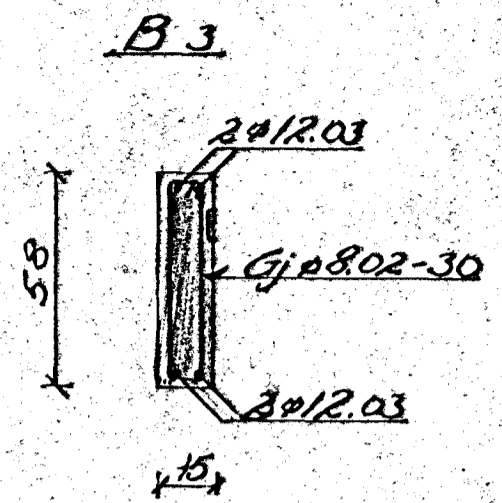
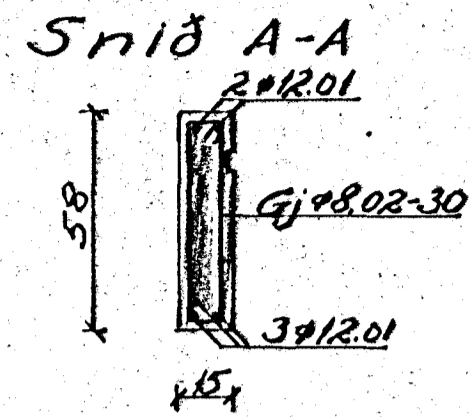




Bitar i timburpaki 1:20

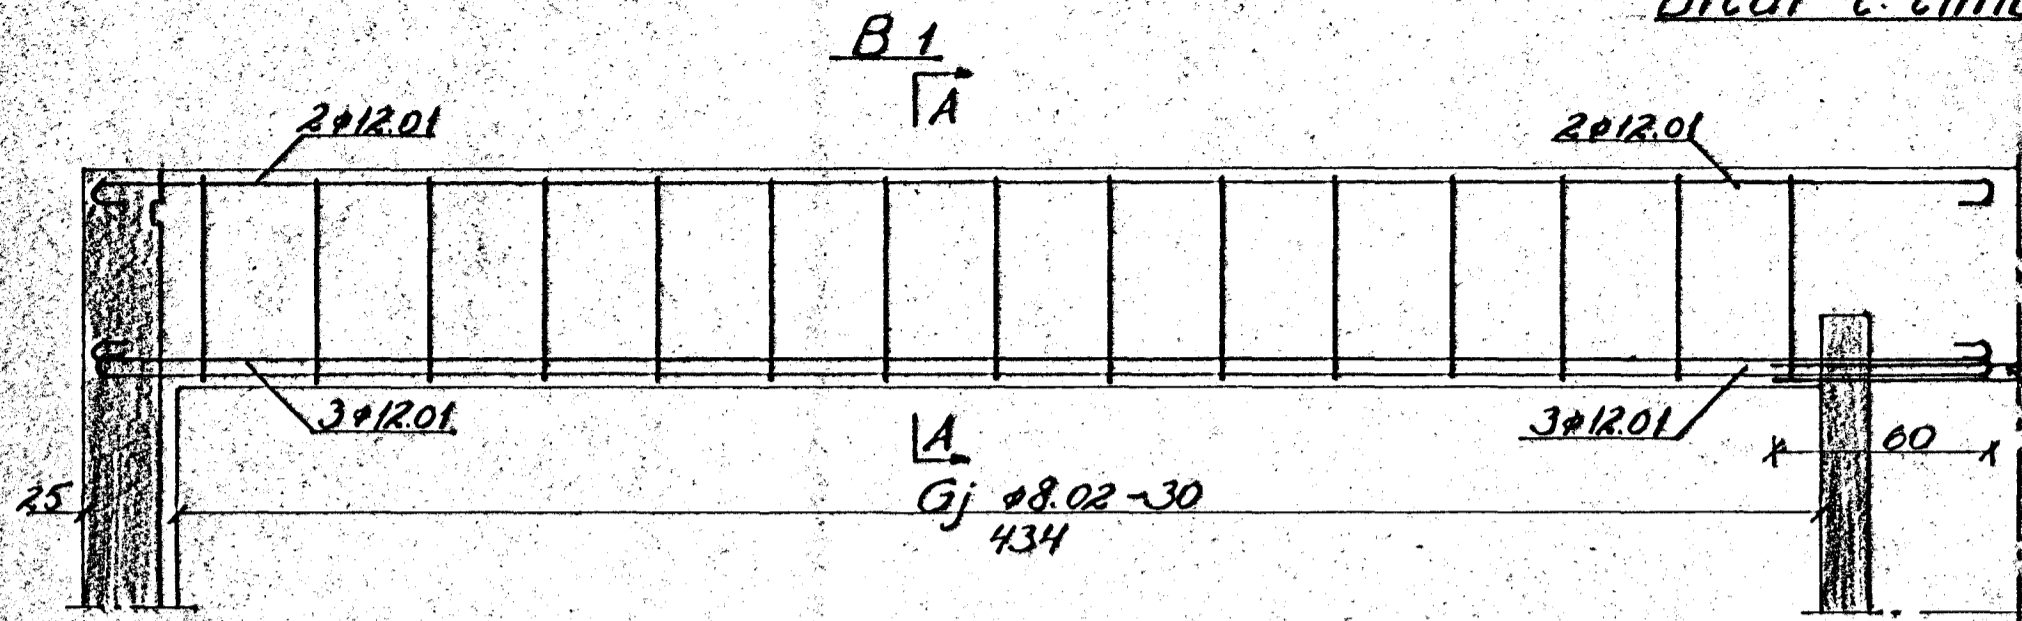

Snið D-D

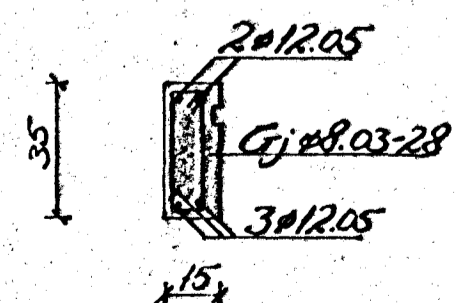

B7 Snið

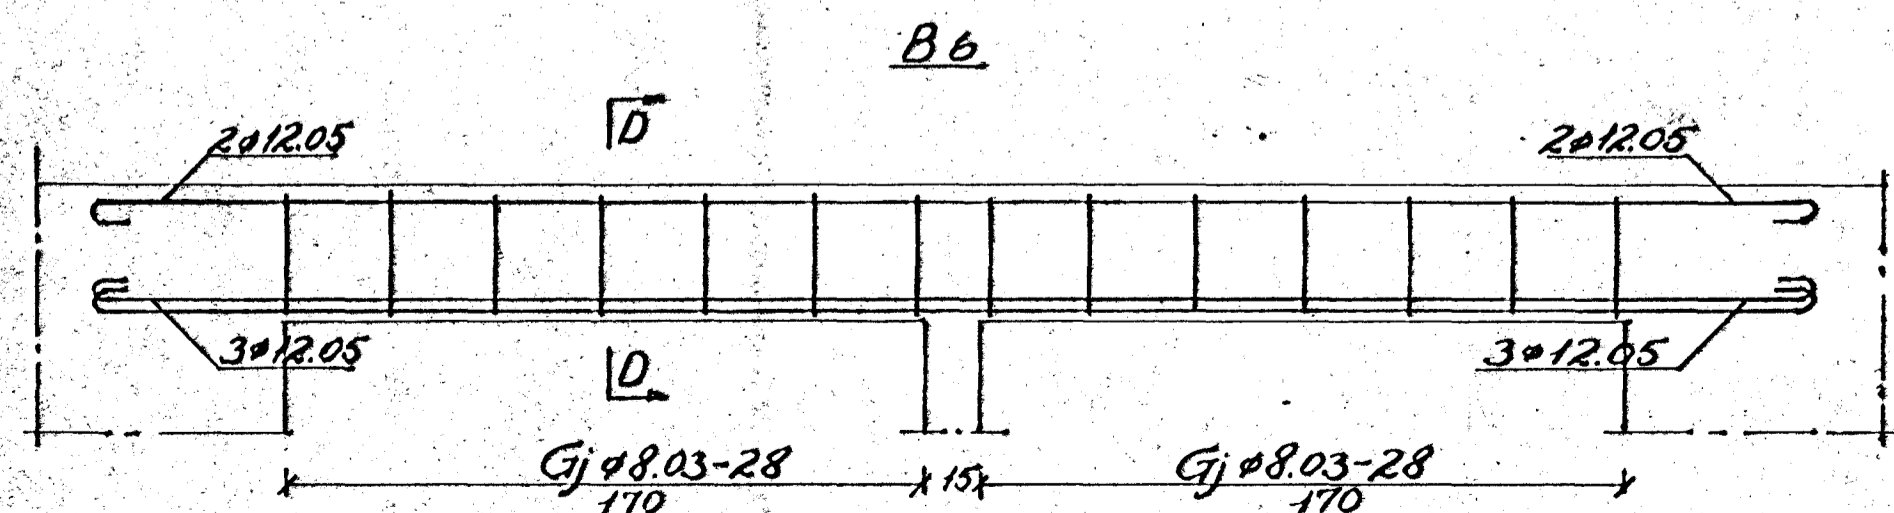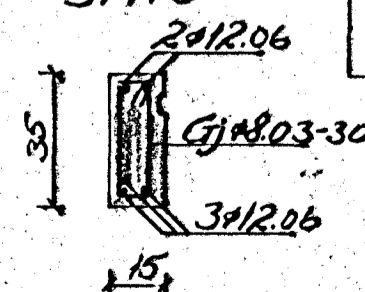

Járnaskrá

Gerð	mm	lengd	fjöldi	merki	staður
53	8	140	45	8.02	B1 B2 B3 B4
30	8	94	23	8.03	B6 B7
500	12	530	5	8.01	B1
452	12	482	5	8.02	B3
124	12	154	4	8.03	B2
410	12	440	5	8.04	B4
460	12	490	5	8.05	B6
360	12	390	5	8.06	B7

'Alfasbeid 77

HÚSNÆÐISMÁLASTOFNUN RÍKISINS

Verk 215

Pakbitar í timburpaki

4 bl.

F.V.Ö. RÍK.Ö. Dags 28-1-65 M 1:20

VÍPILL ÓDDSSON R.V.F.I.

Víðimel 44, Reykjavík, Sími 1-25-02

Nr-12.1.04

Járnastærðir eru í mm.
Önnur mál eru í cm.
Skýringar eru á blaði 01.