



 Samþykkt á fundi  
byggininganeftdar þann  
03 JULI 1996

Byggingafulltrúinn i Hafnarfirði  
Erlendur Hjálmarsson

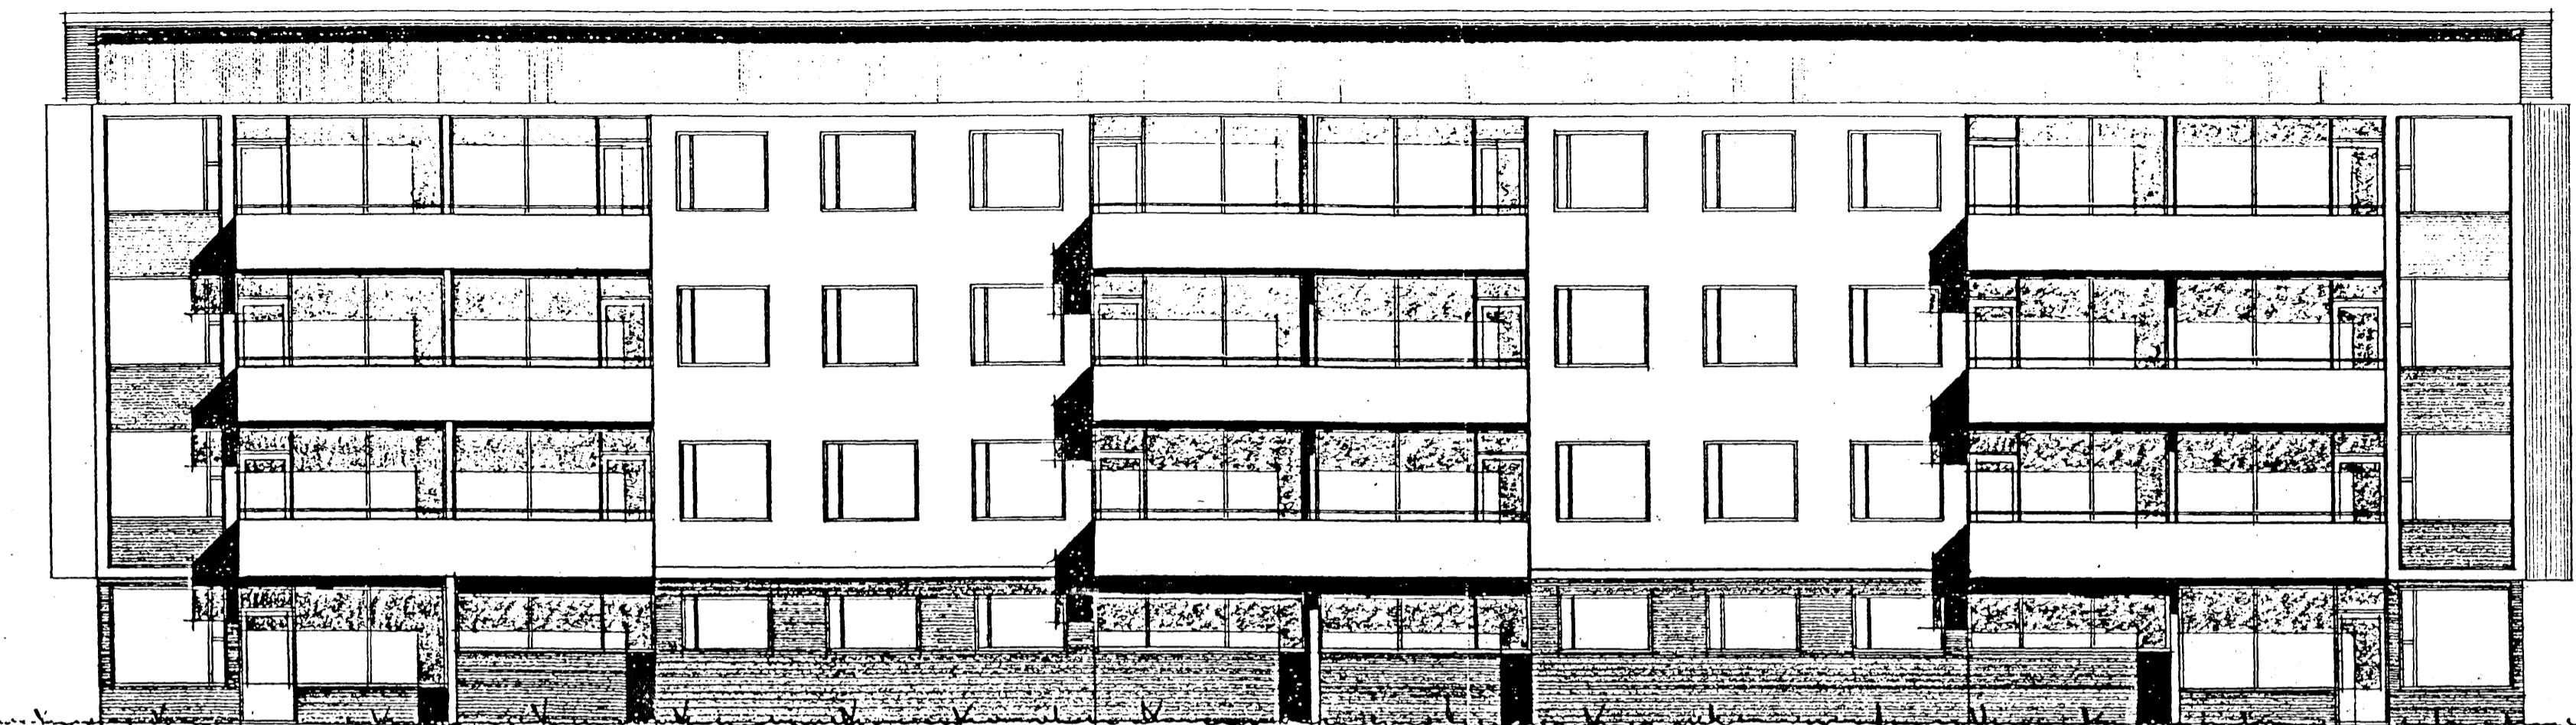

VESTUR

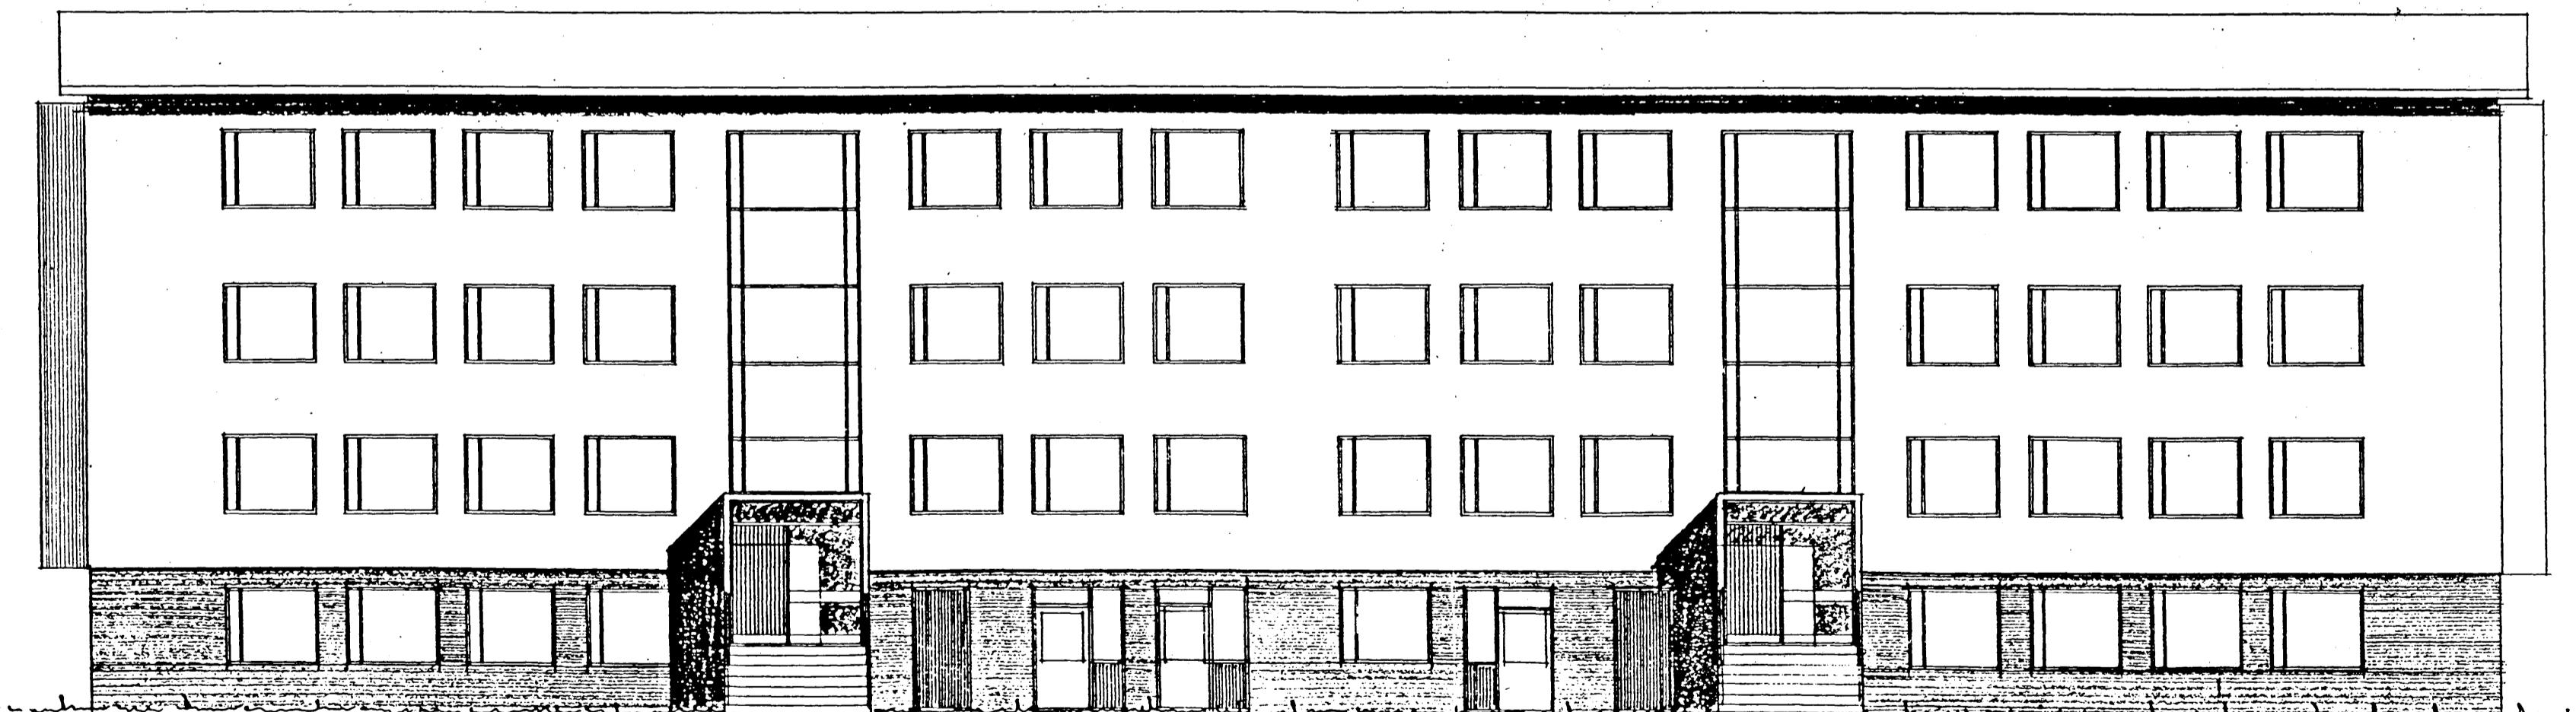

AUSTUR

ATH! Æður teiknað af Kjartani Sveinssyni í okt. 1965



TEKNISTOFA  
DALSHRAUNI 13  
220 HAFNARFIRDI

Verkefni. ÁLFASKEID 82-84  
ÚTLITSMYNDIR  
BREYTINGAR A GLUGGUM VESTURHL.

SAMP. BRAGI BLUMENSTEIN ARKITEKT. Prav. Blumensteini: 110560-2339  
HELGÍ K. PÁLSSON Innanhússarkitekt FHÍ.  
Prav. Blumensteini simi (91) 522 35

Verk nr. 9619	Mælikv. 1:100
Dags. JUNI 1996	Teikn. nr.
Teikn. HELGI	
1,16	